
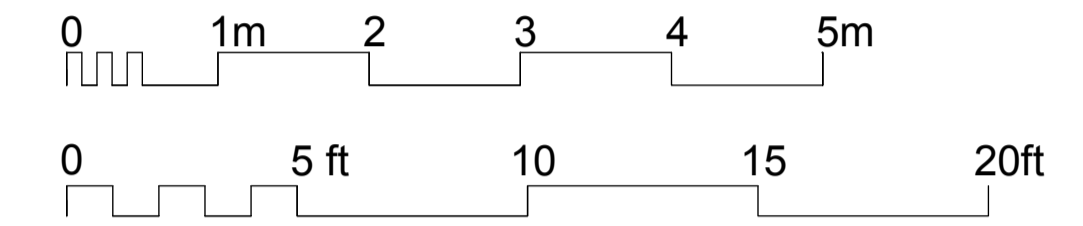
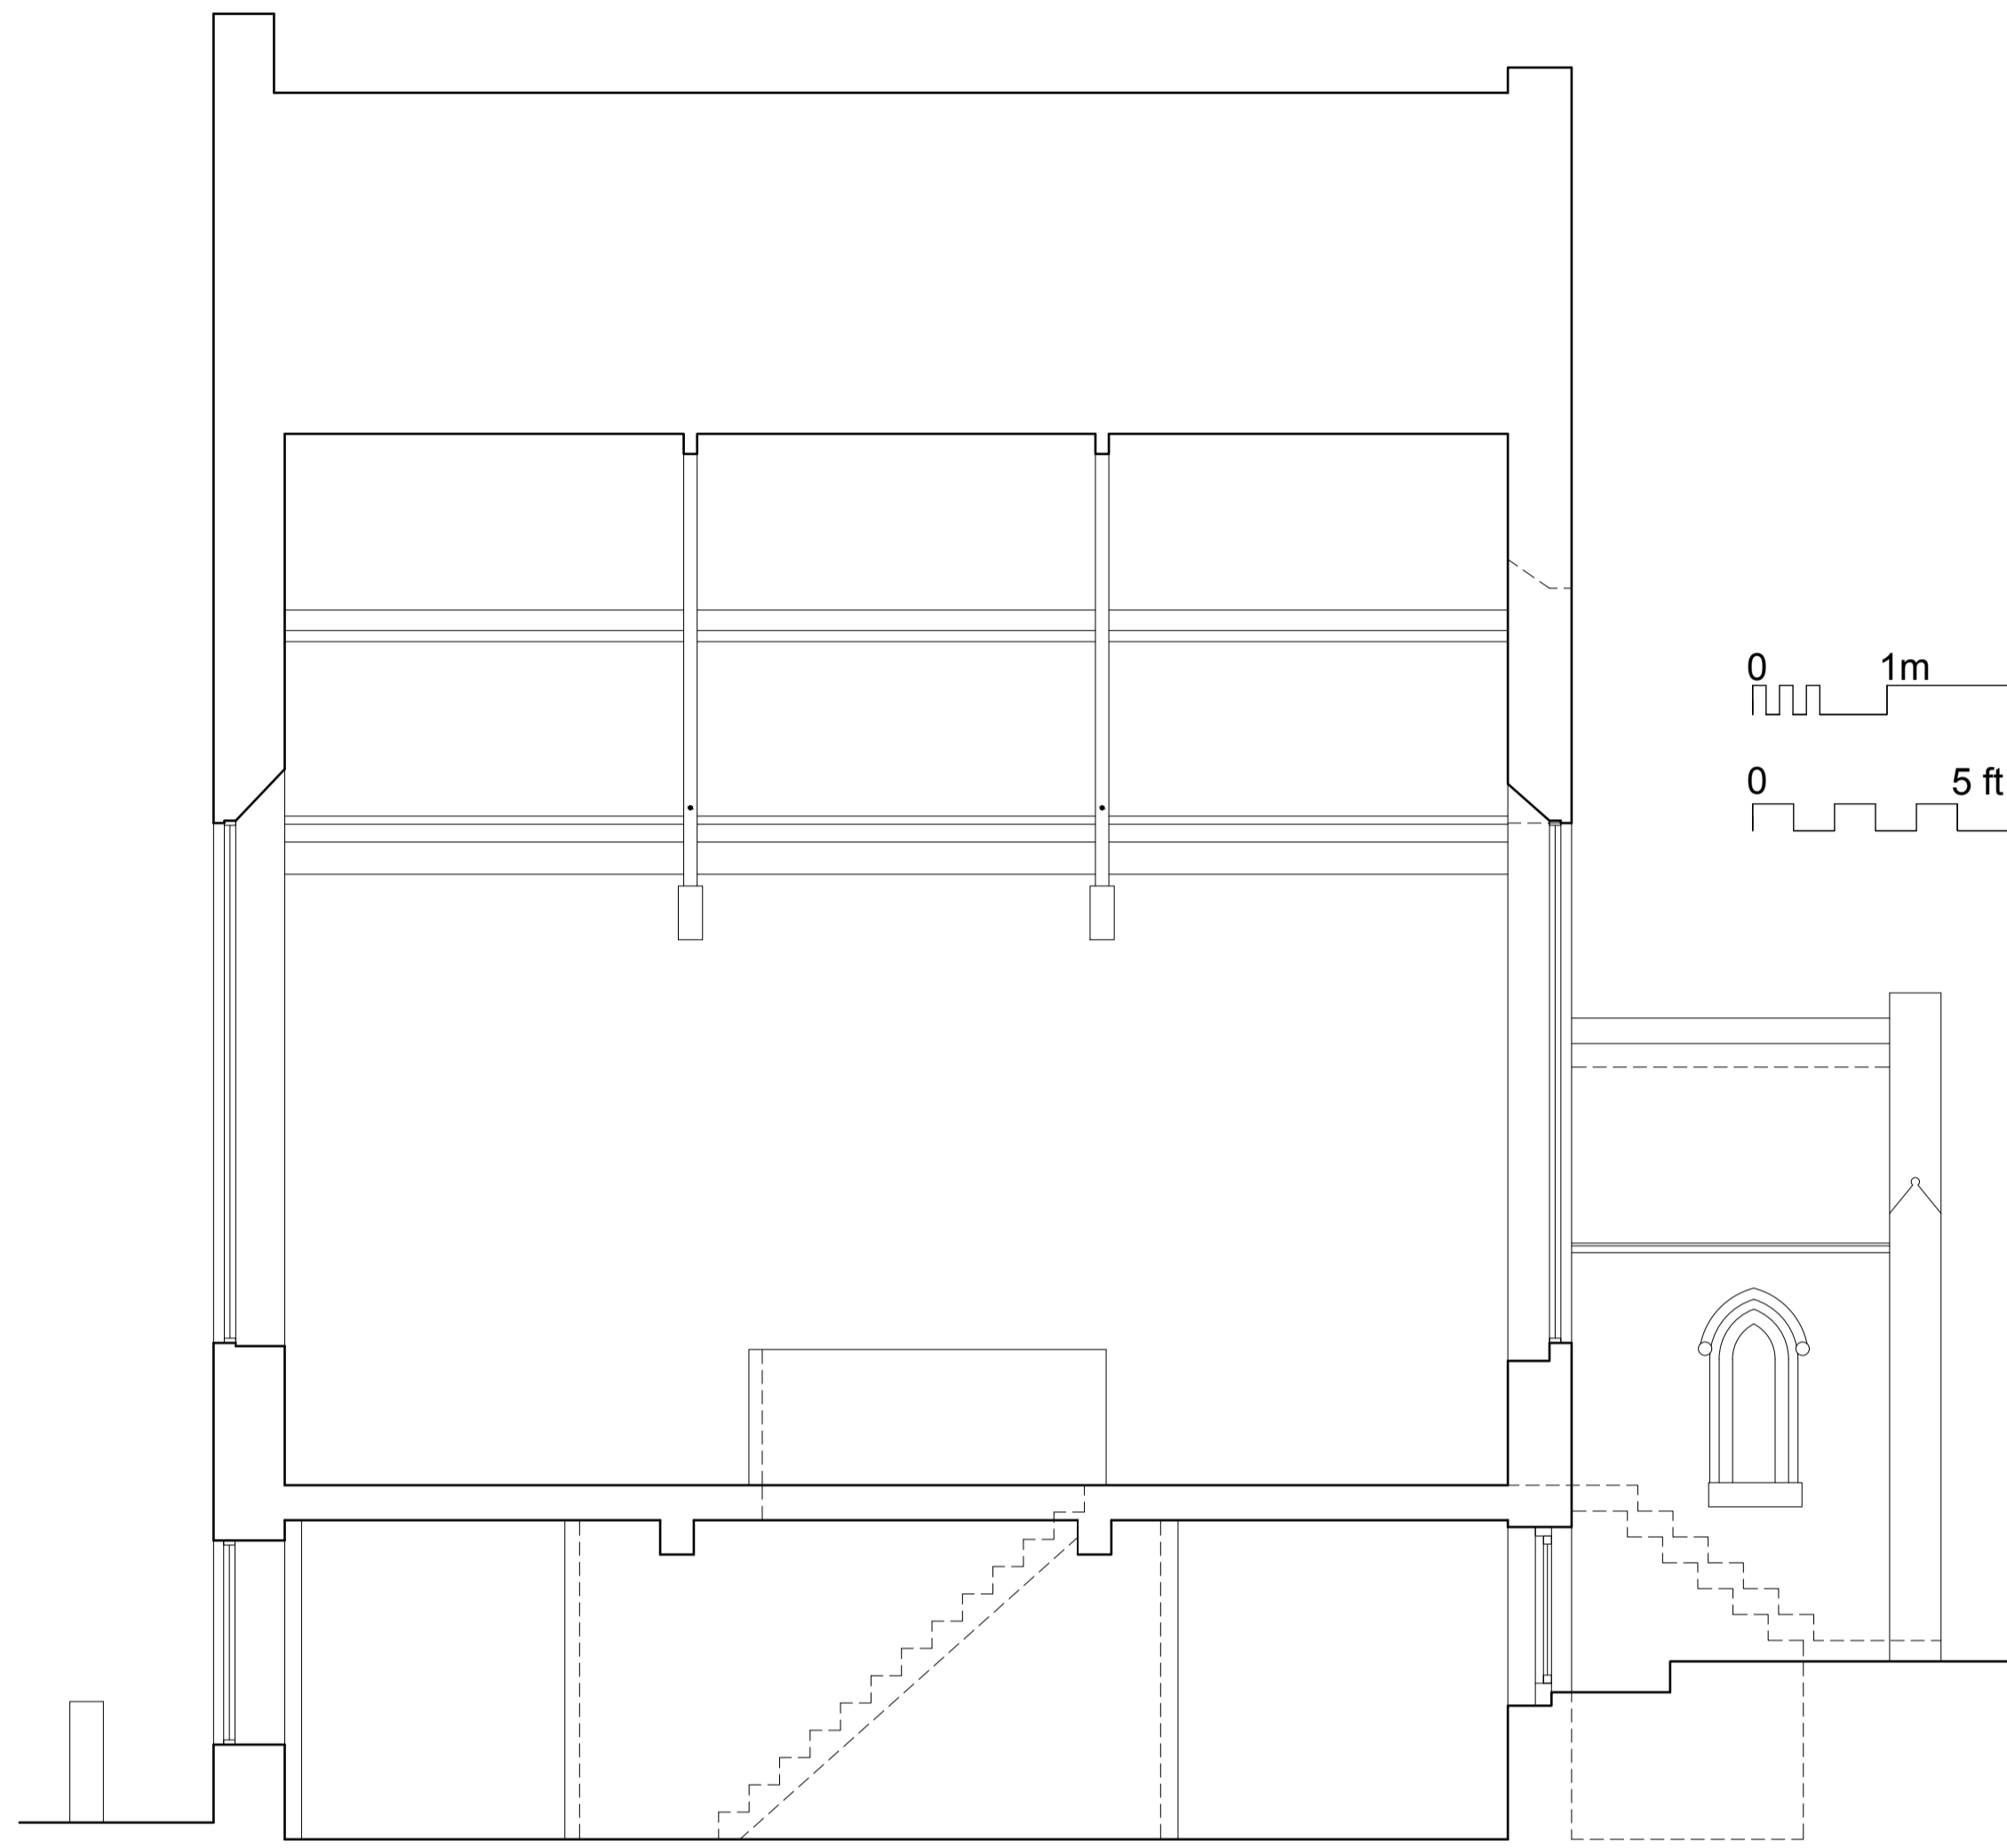
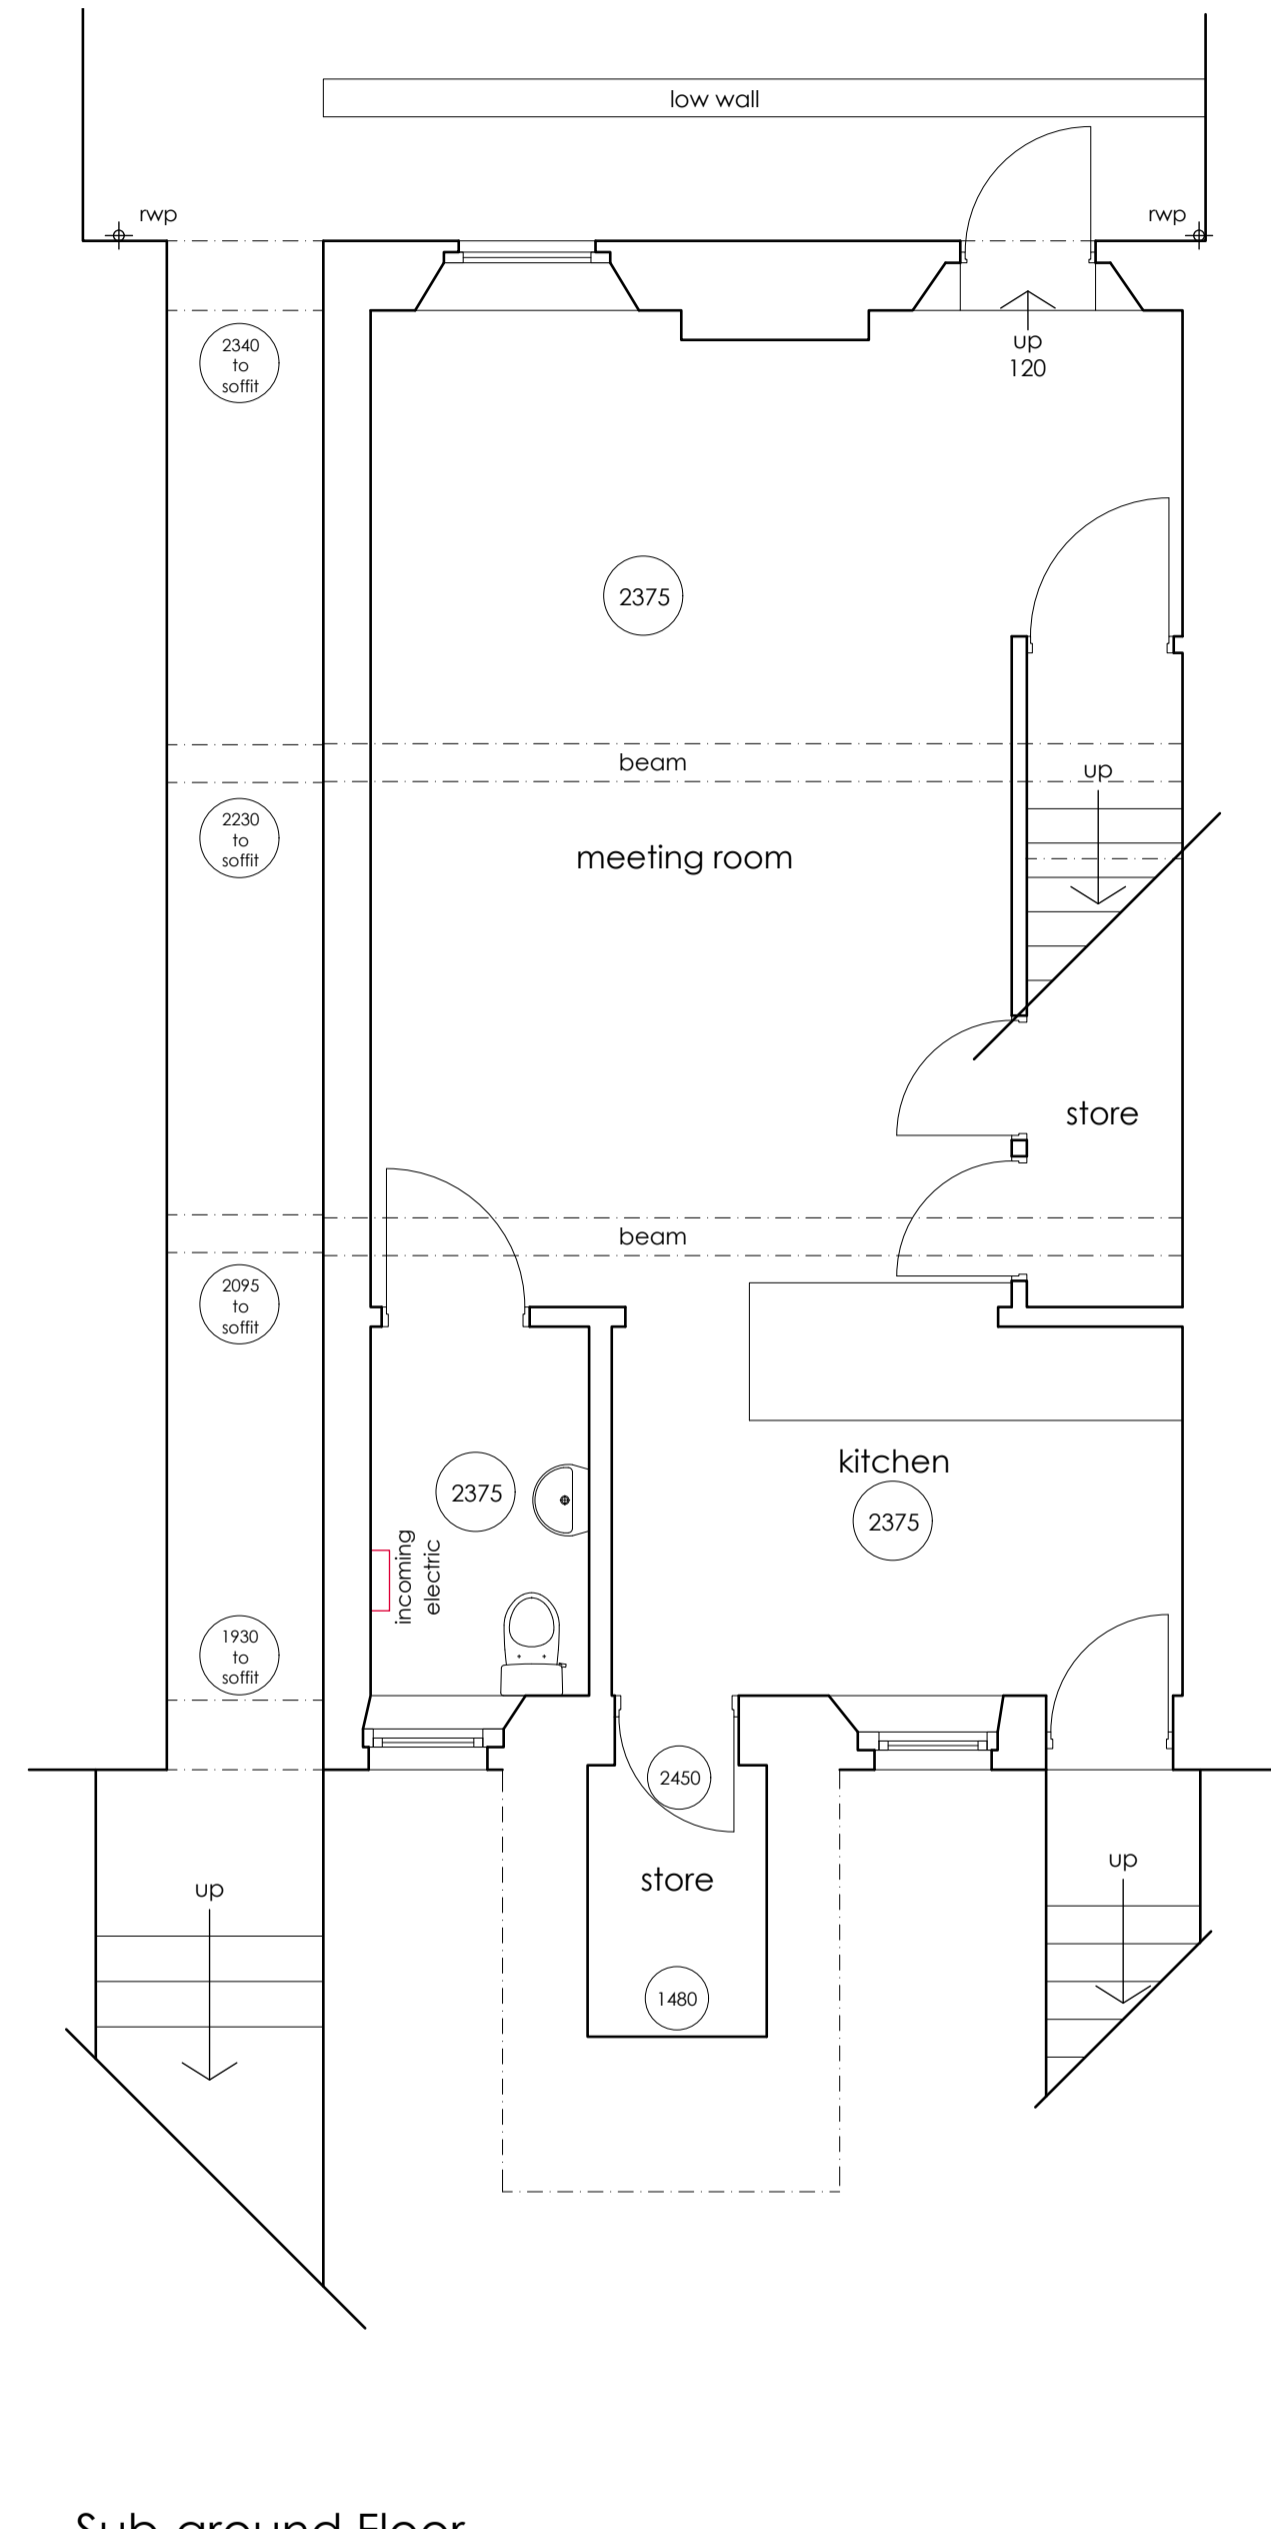
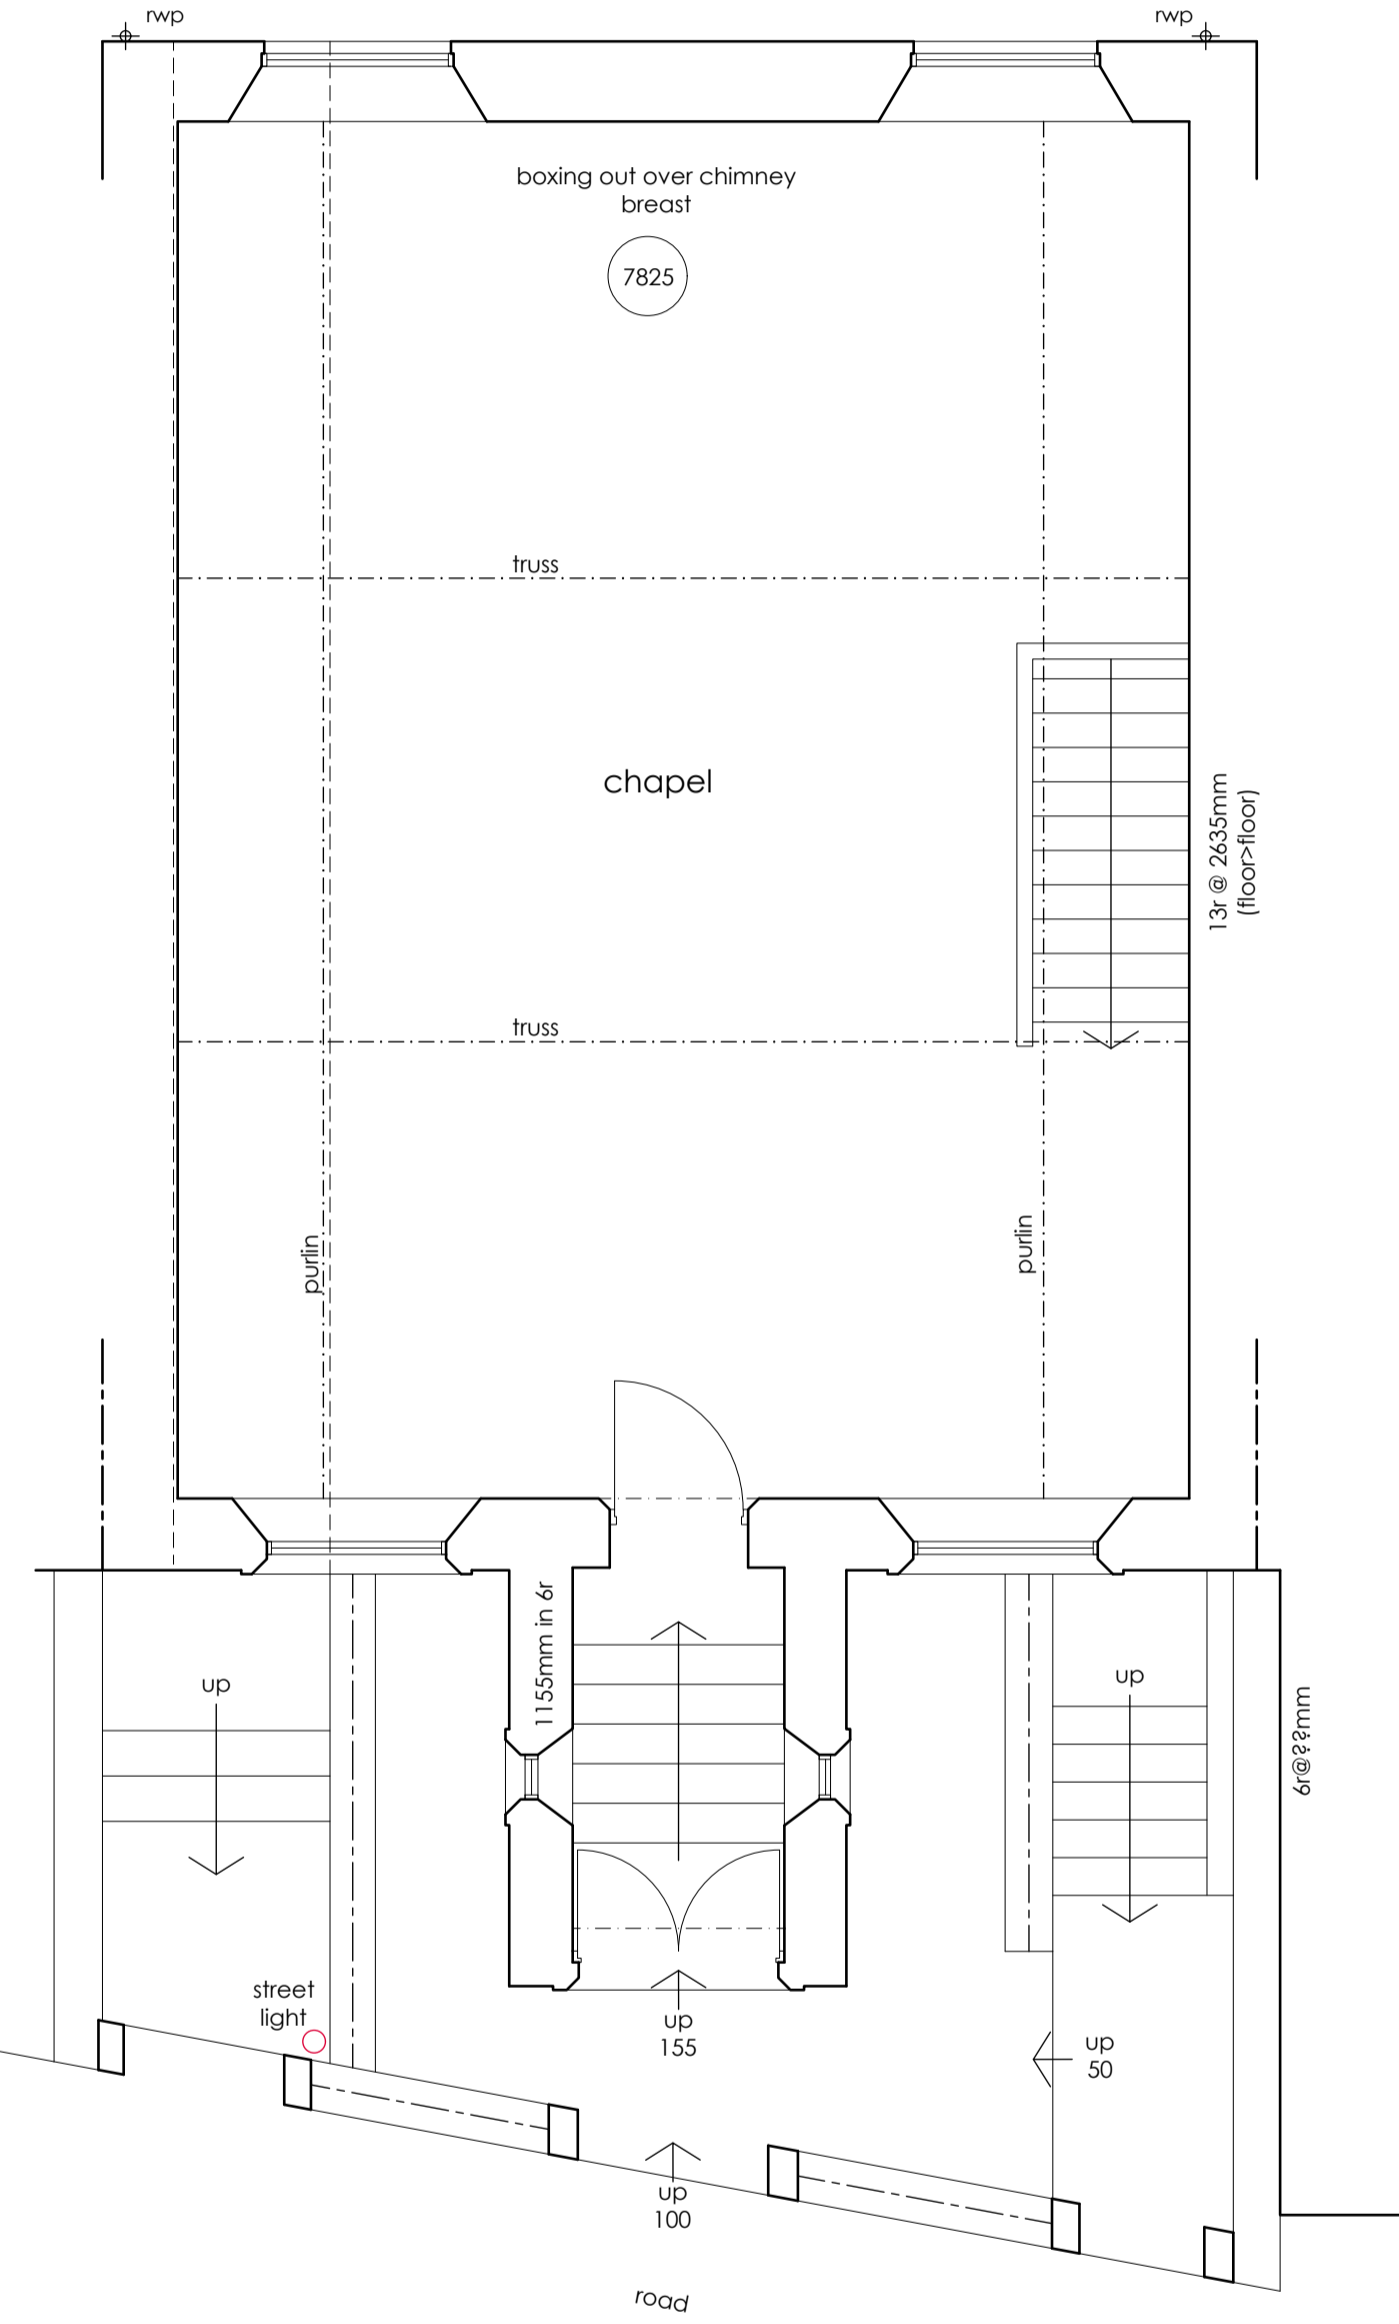


RV	DATE	COMMENTS
-	-	-
-	-	-
-	-	-
-	-	-

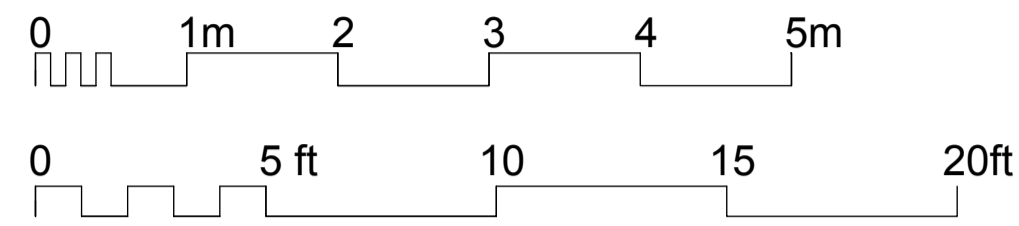

EXISTING BUILDING I
PLANS AND SECTION

PROPOSED ALTERATIONS
FORMER METHODIST CHAPEL
ST BEES
DAVE AND LAURA NELSON

DRAWING NO.: 21.13.01
SCALE: 1:50@A1
DRAWN BY: CW
DATE: MAY 2021



43 The Mount | Papcastle | Cockermouth | Cumbria | CA13 0JZ
studio@wkdesignarchitects.co.uk | www.wkdesignarchitects.co.uk
Carolyn Williamson 07773 329572 | Paul Kitchin 07968 094847