

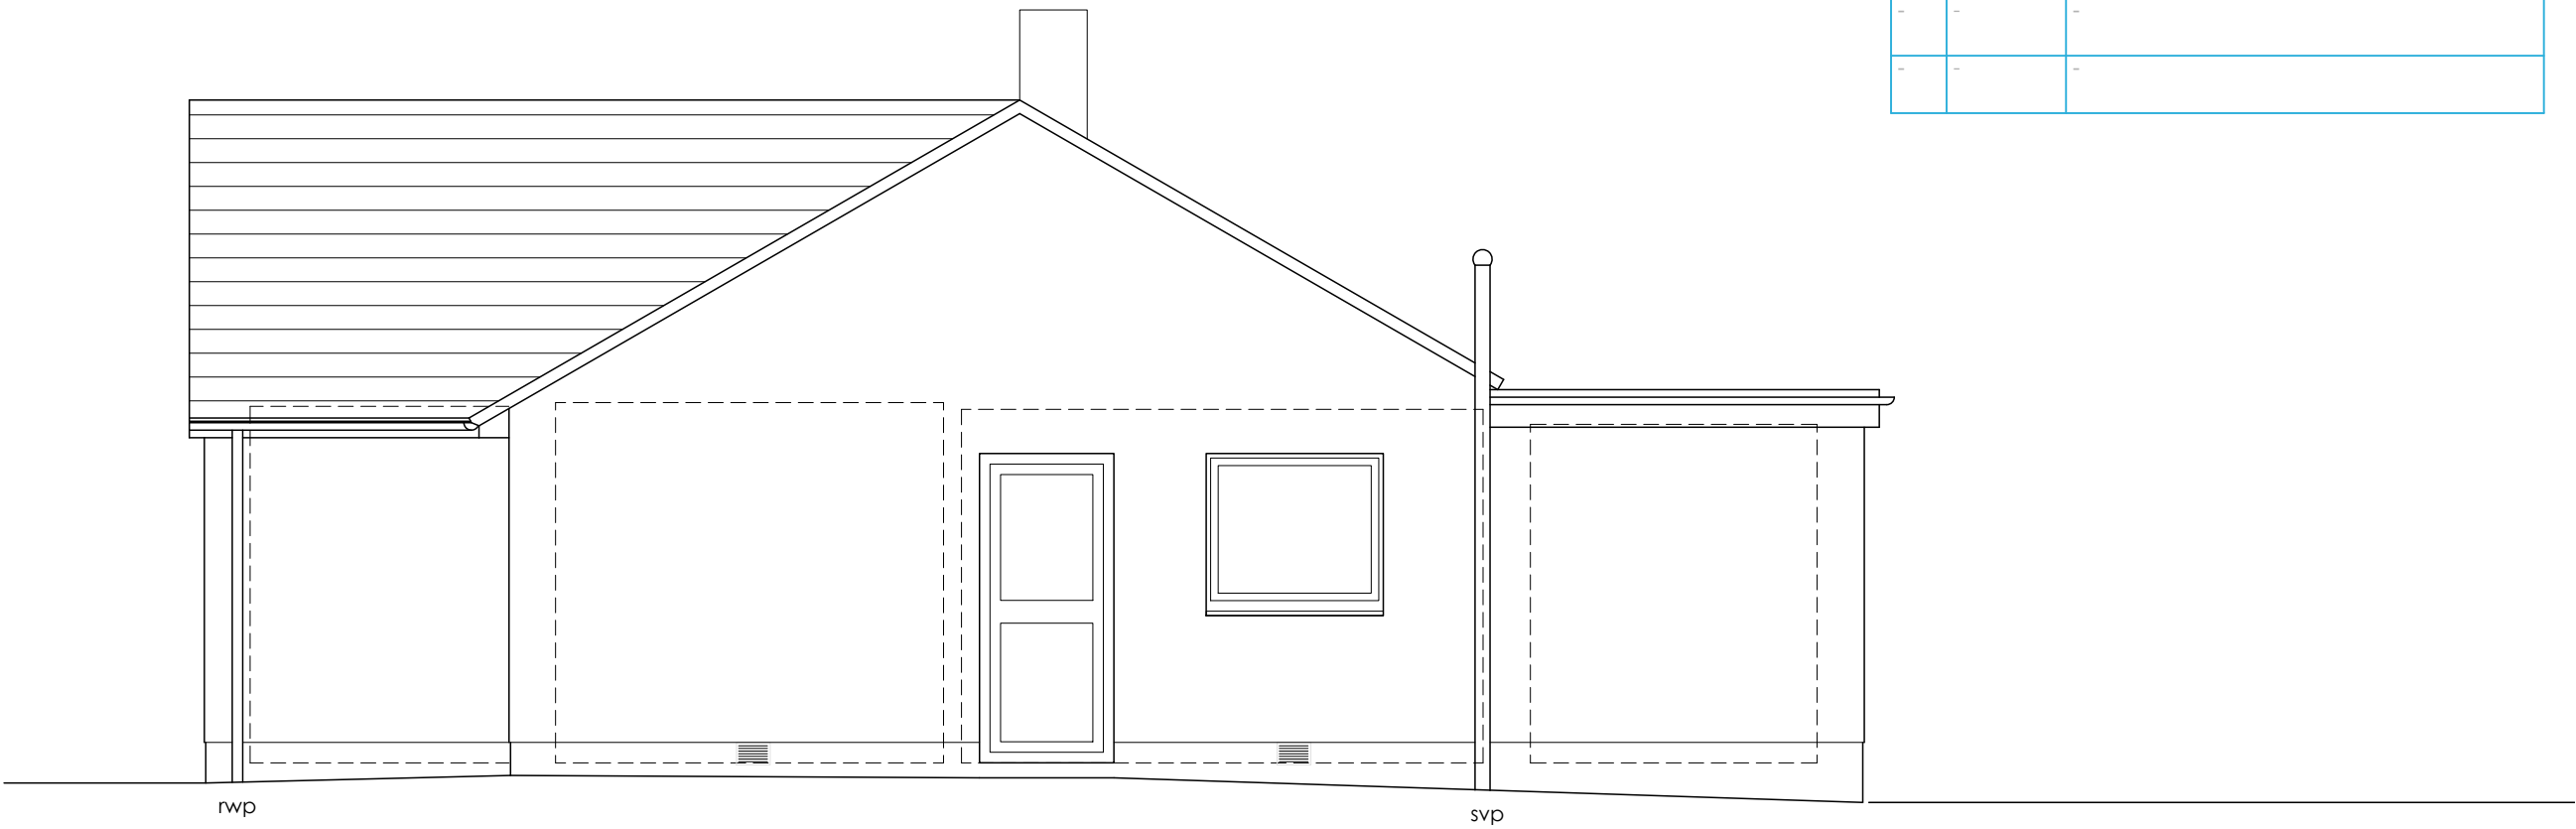



RV	DATE	COMMENTS
-	-	-
-	-	-
-	-	-
-	-	-

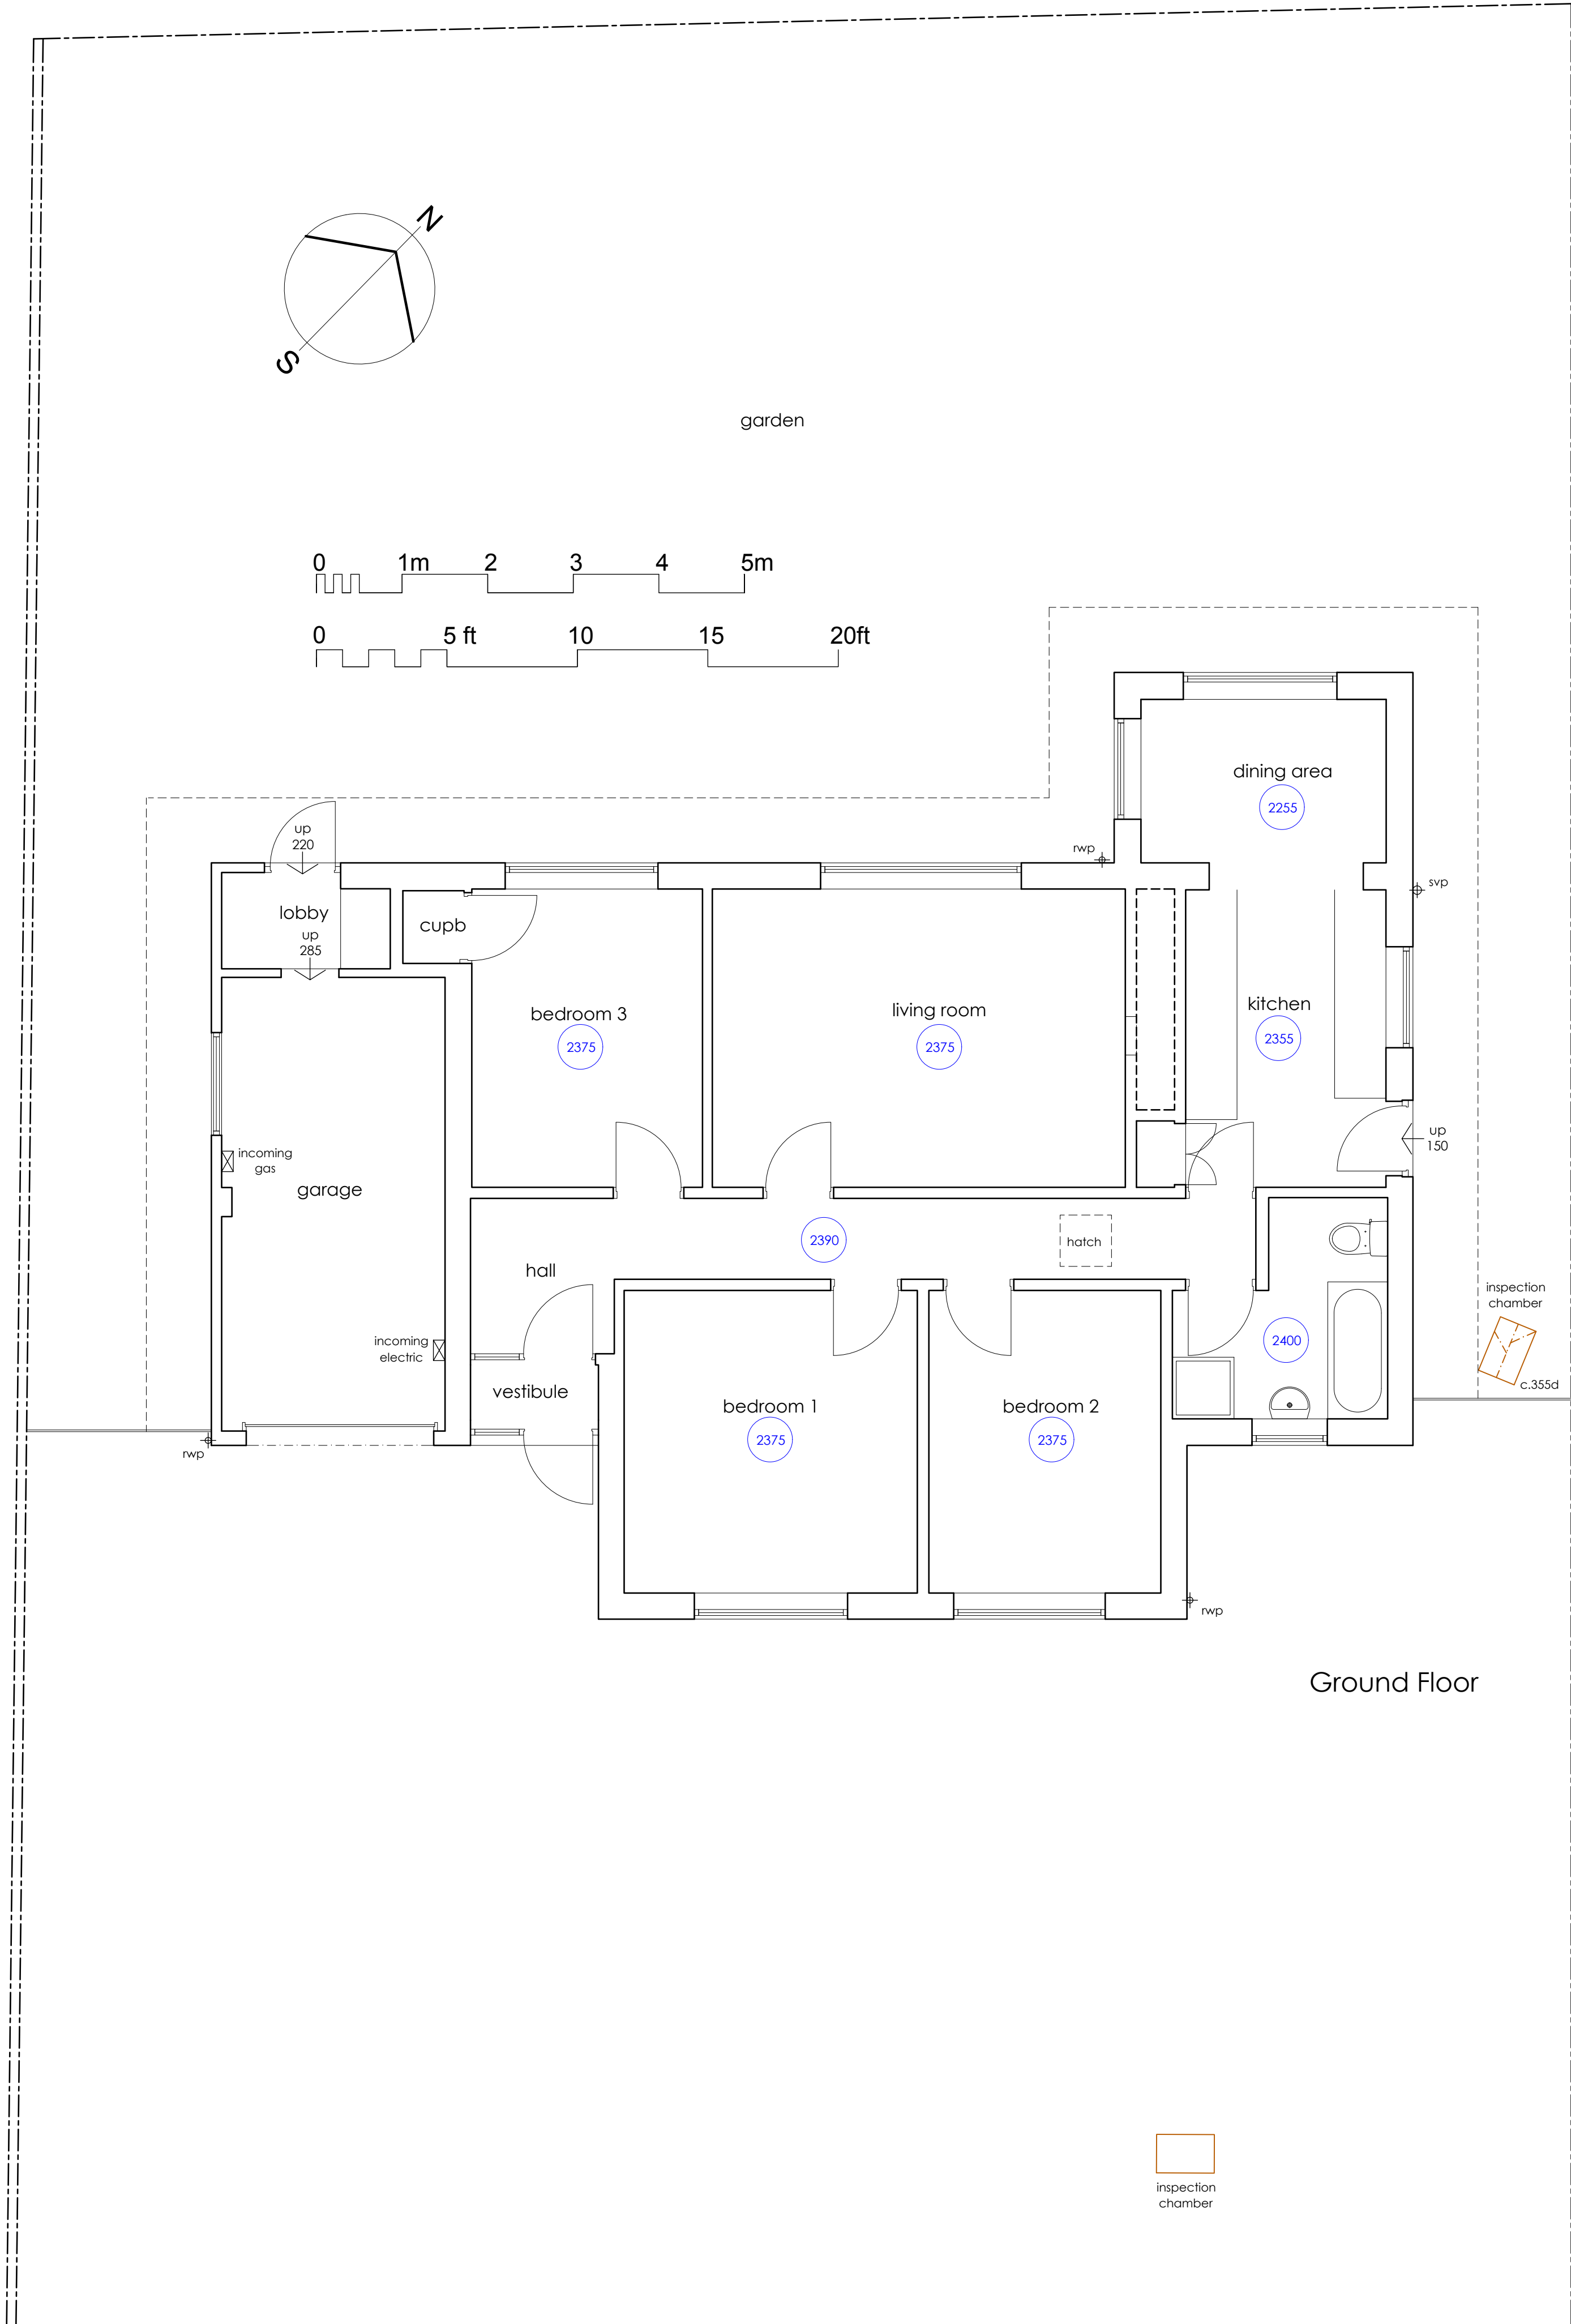

Side (NE) Elevation

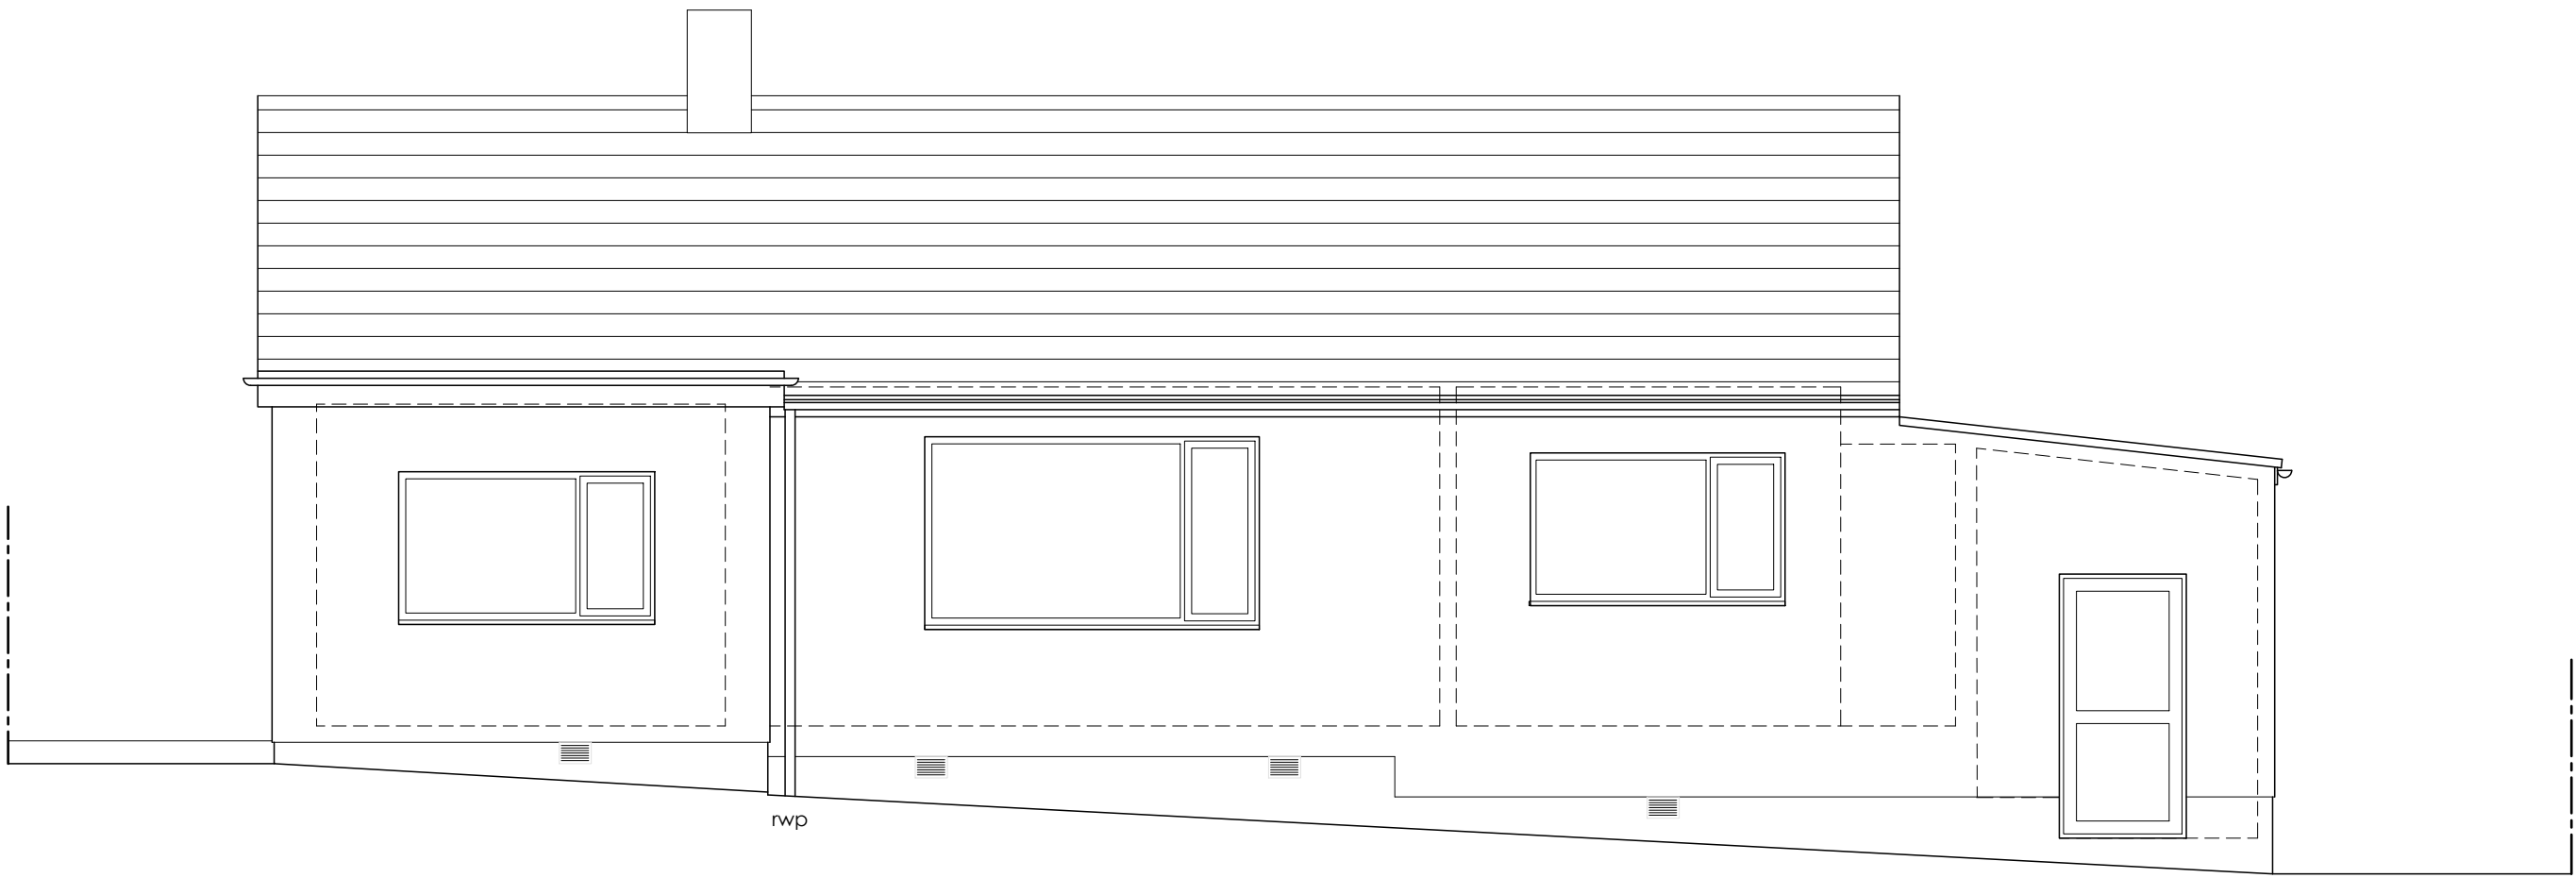

Rear (NW) Elevation

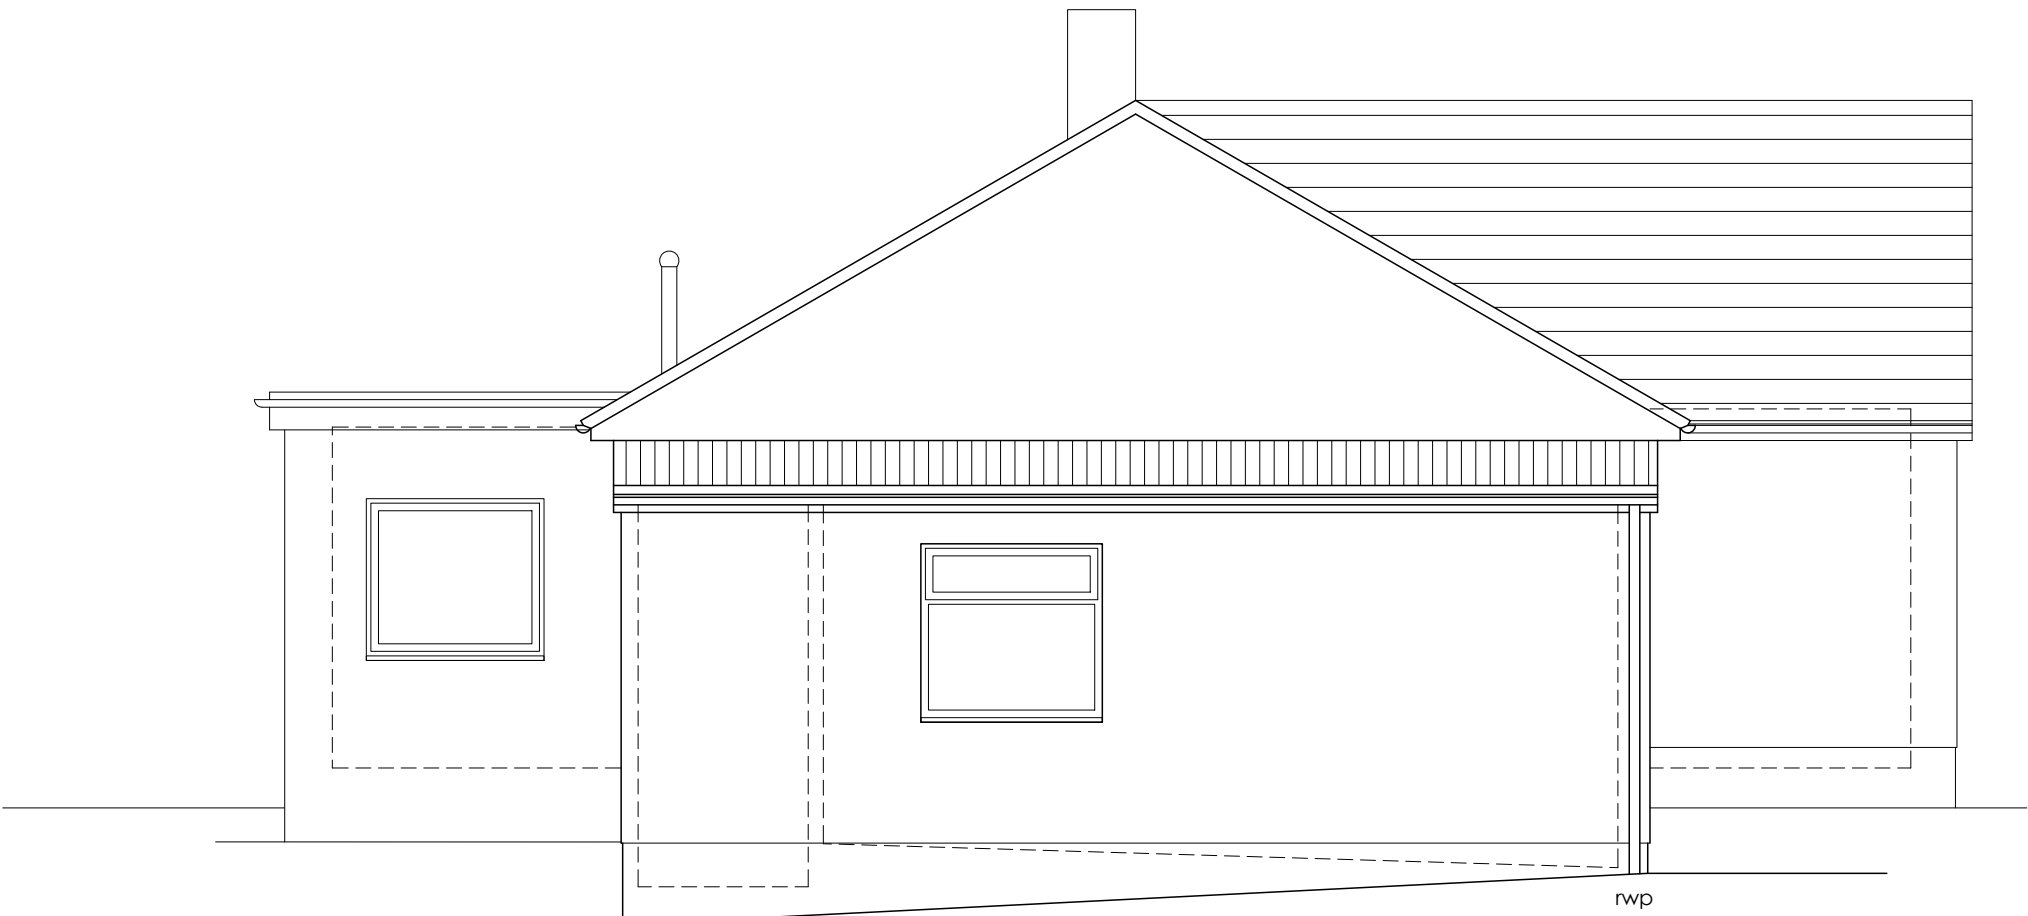

Side (SW) Elevation

EXISTING  
PLANS AND ELEVATIONS

PROPOSED ALTERATIONS  
CARBONDALE  
CLEATOR MOOR  
Julie and John Teasdale

DRAWING NO. : 24.05.01  
SCALE : 1:50@A1  
DRAWN BY : CW  
DATE : JULY 2024



43 The Mount | Papcastle | Cockermouth | Cumbria | CA13 0JZ  
studio@wkdesignarchitects.co.uk | www.wkdesignarchitects.co.uk  
Carolyn Williamson 07773 329572 | Paul Kitchen 07968 094847