


RV	DATE	COMMENTS

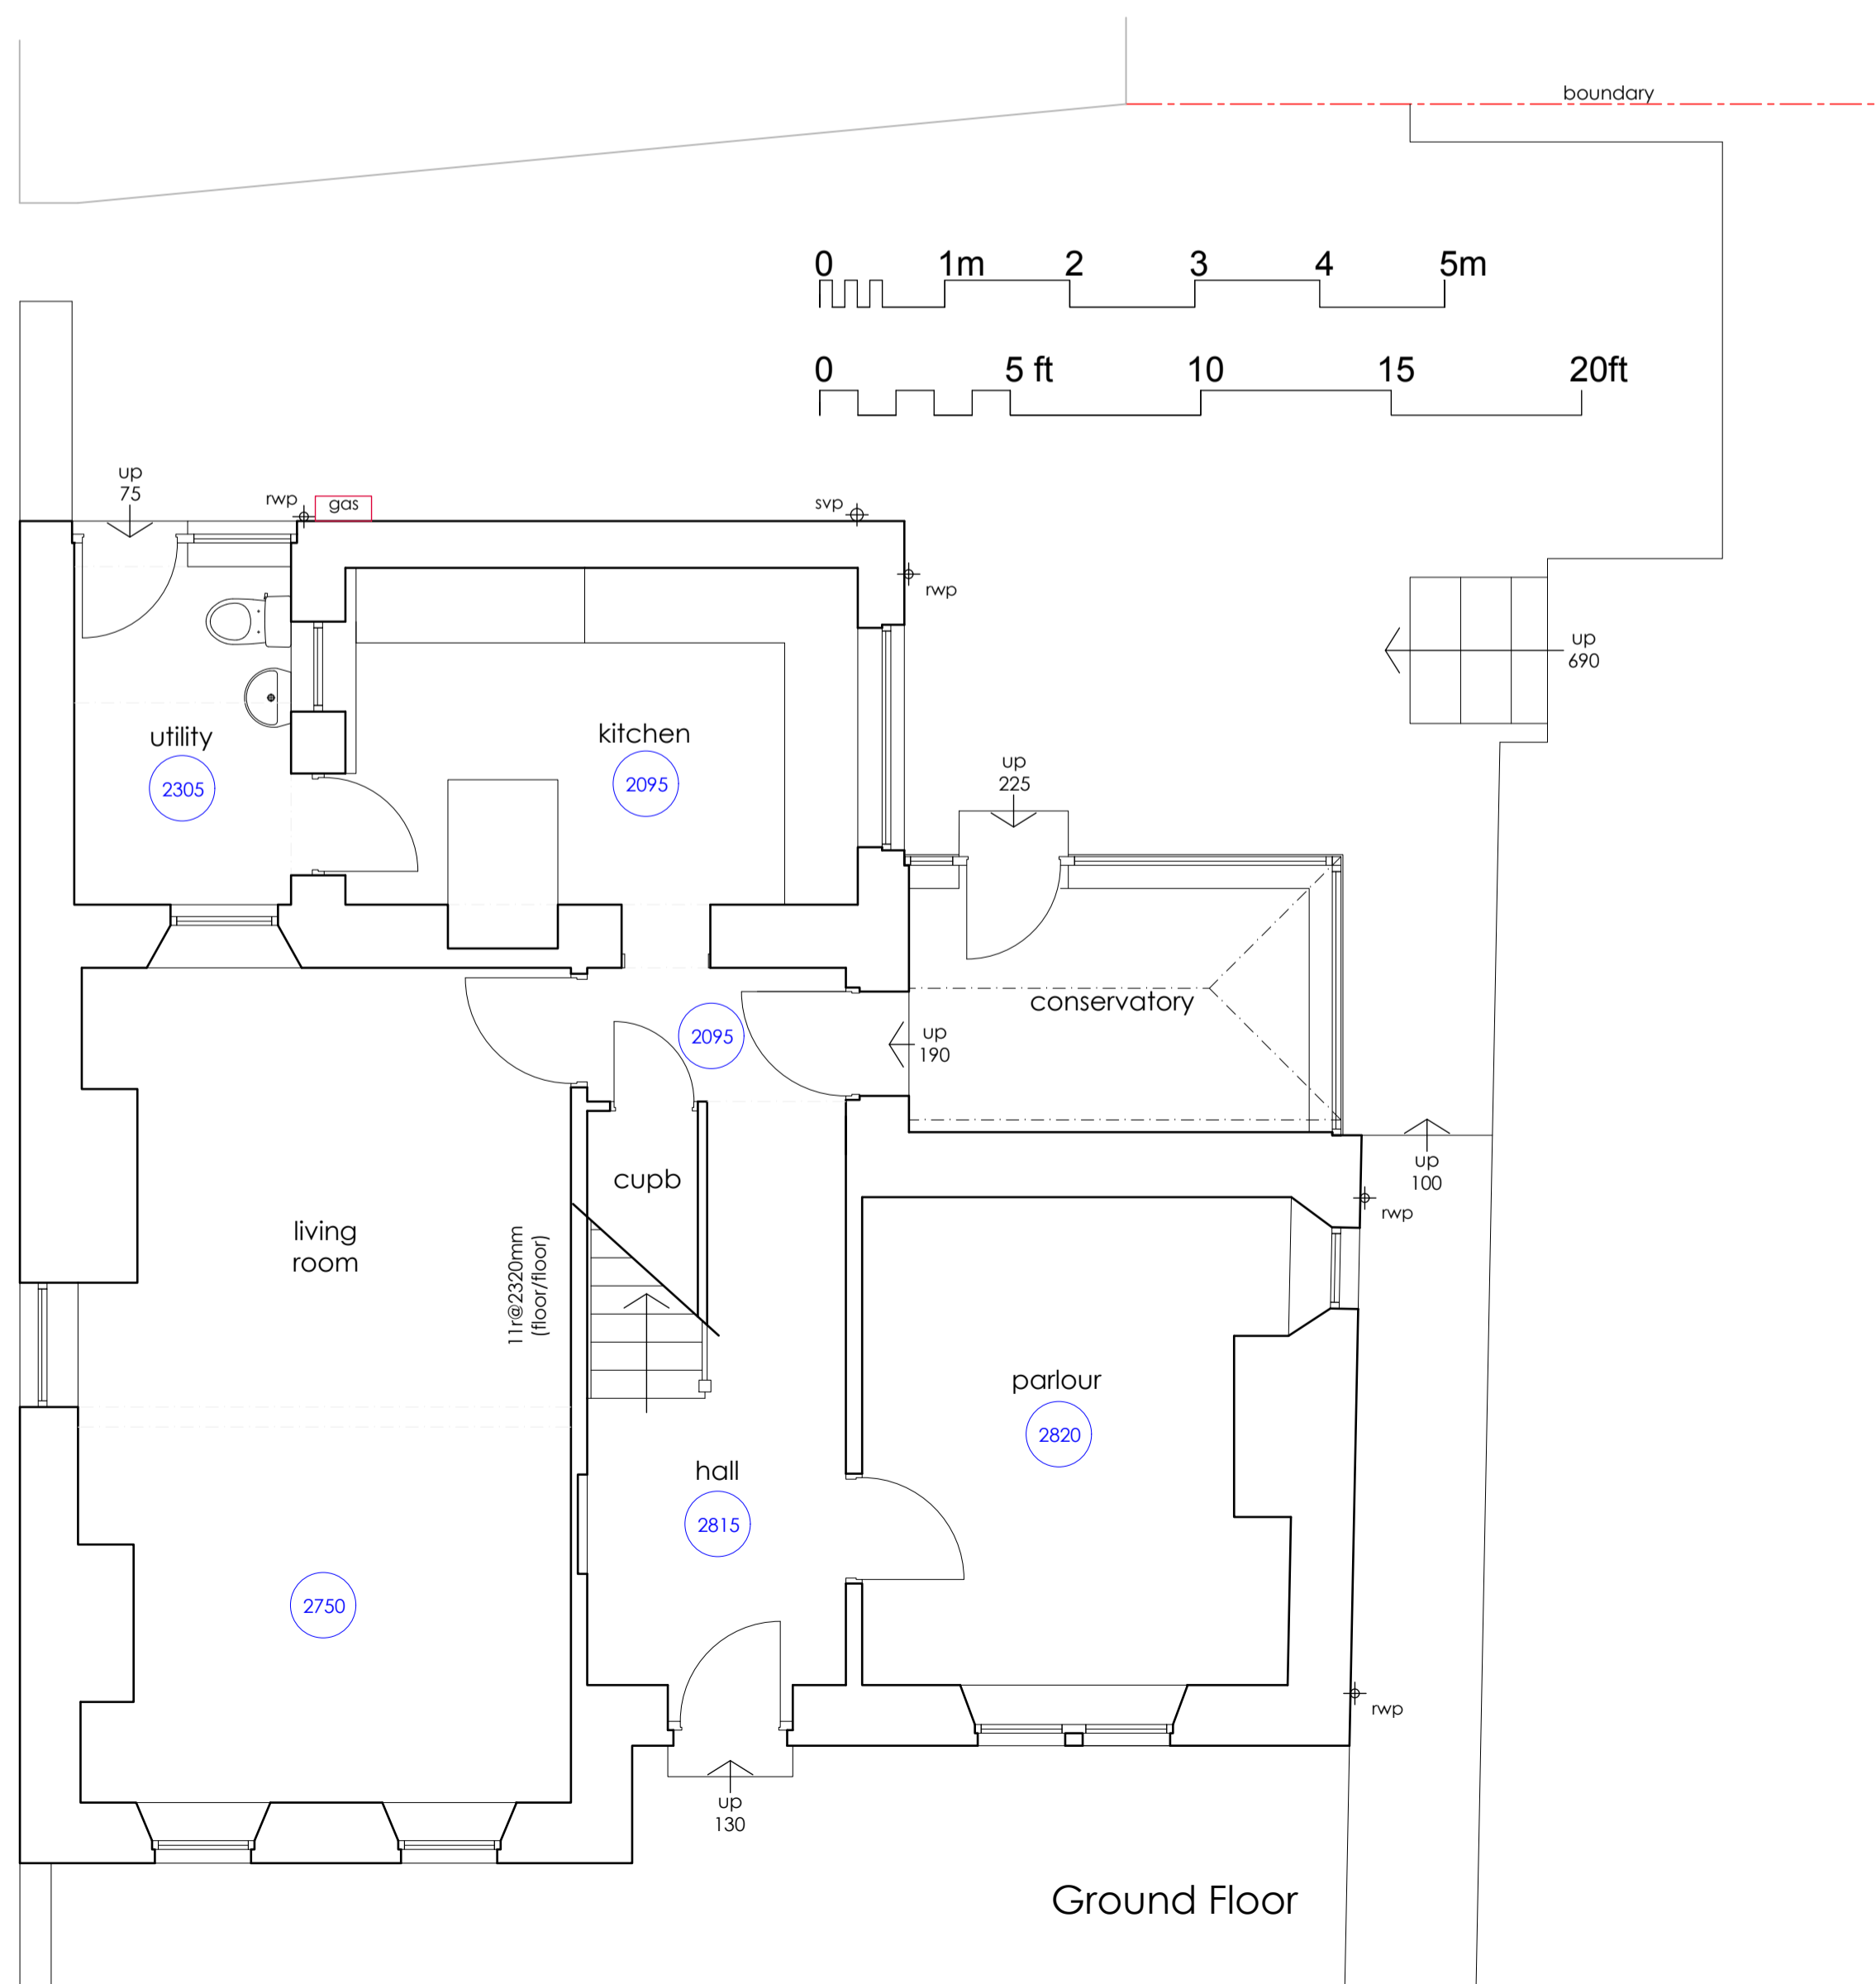

EXISTING BUILDING  
PLANS, SECTIONS & ELEVATIONS

PROPOSED ALTERATIONS  
THE ELDERS  
FRIZINGTON  
Victoria Taylor

DRAWING NO. : 23.45.01  
SCALE : 1:50@A1  
DRAWN BY : CW  
DATE : JAN 2024



43 The Mount | Papcastle | Cockermouth | Cumbria | CA13 0JZ  
studio@wkdesignarchitects.co.uk | www.wkdesignarchitects.co.uk  
Carolyn Williamson 07773 329572 | Paul Kitchen 07968 094847