



RV	DATE	COMMENTS
-	-	-
-	-	-
-	-	-
-	-	-
-	-	-

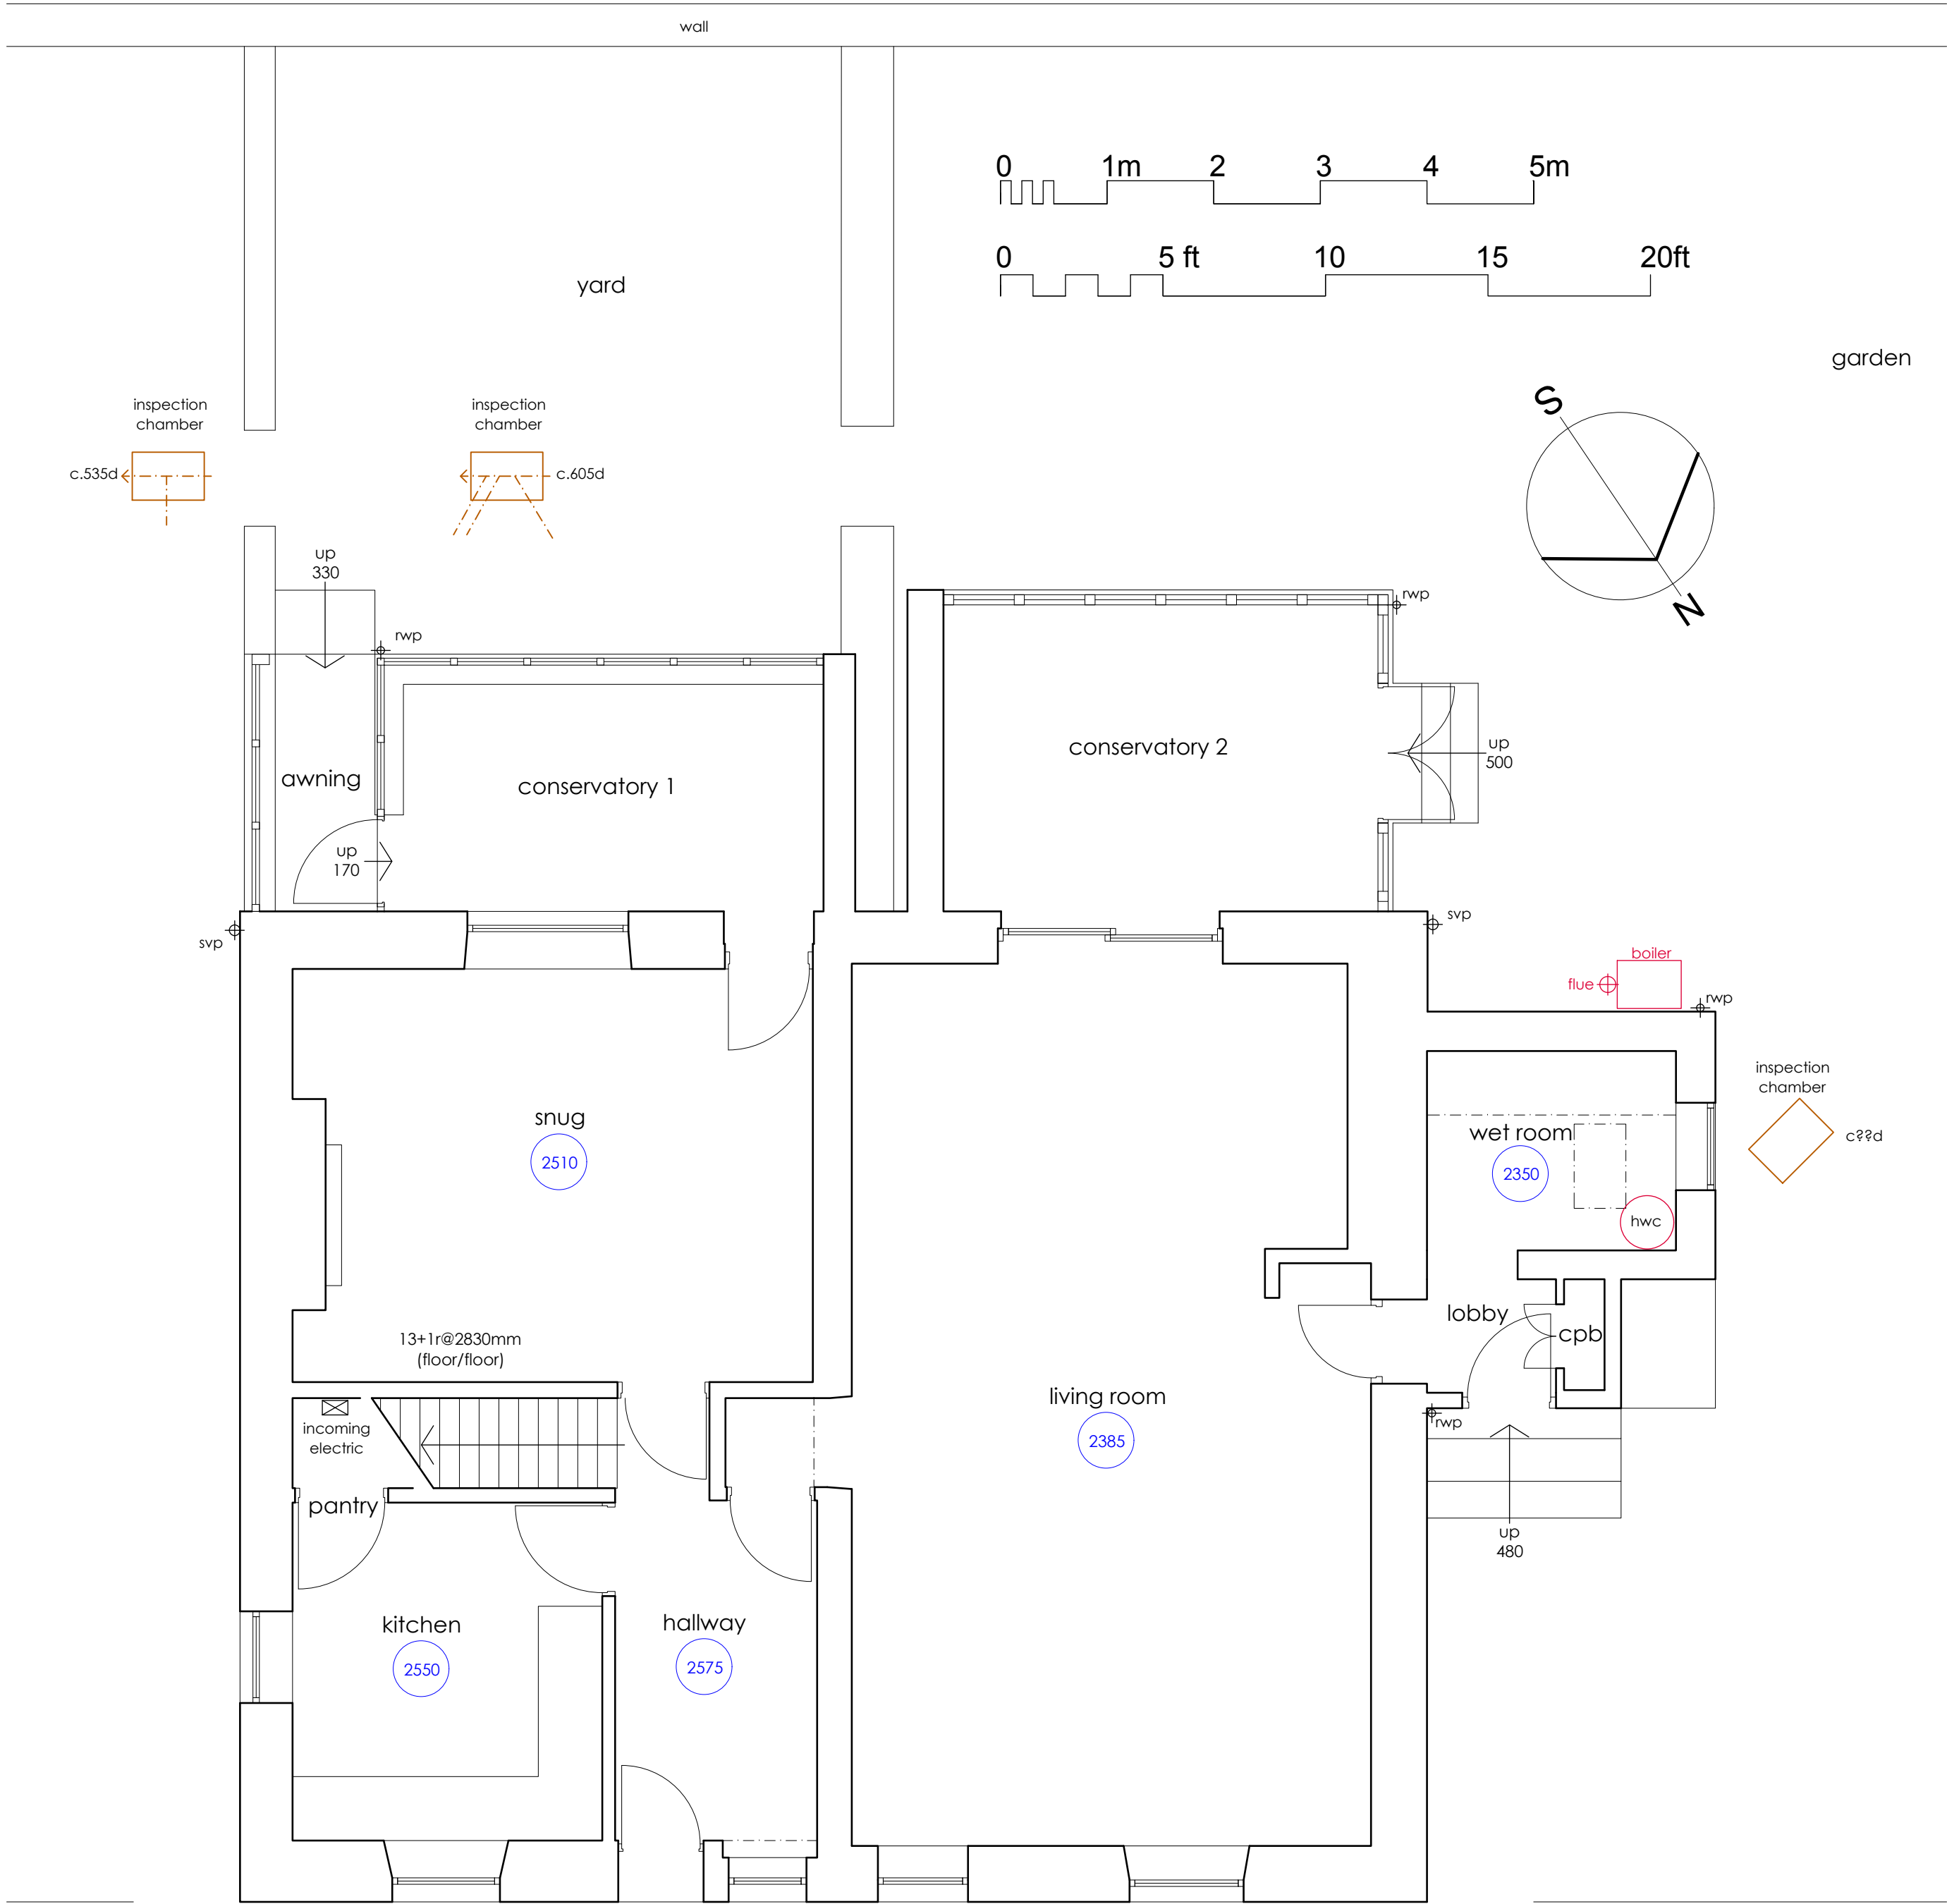


Ground Floor



Rear (SW) Elevation

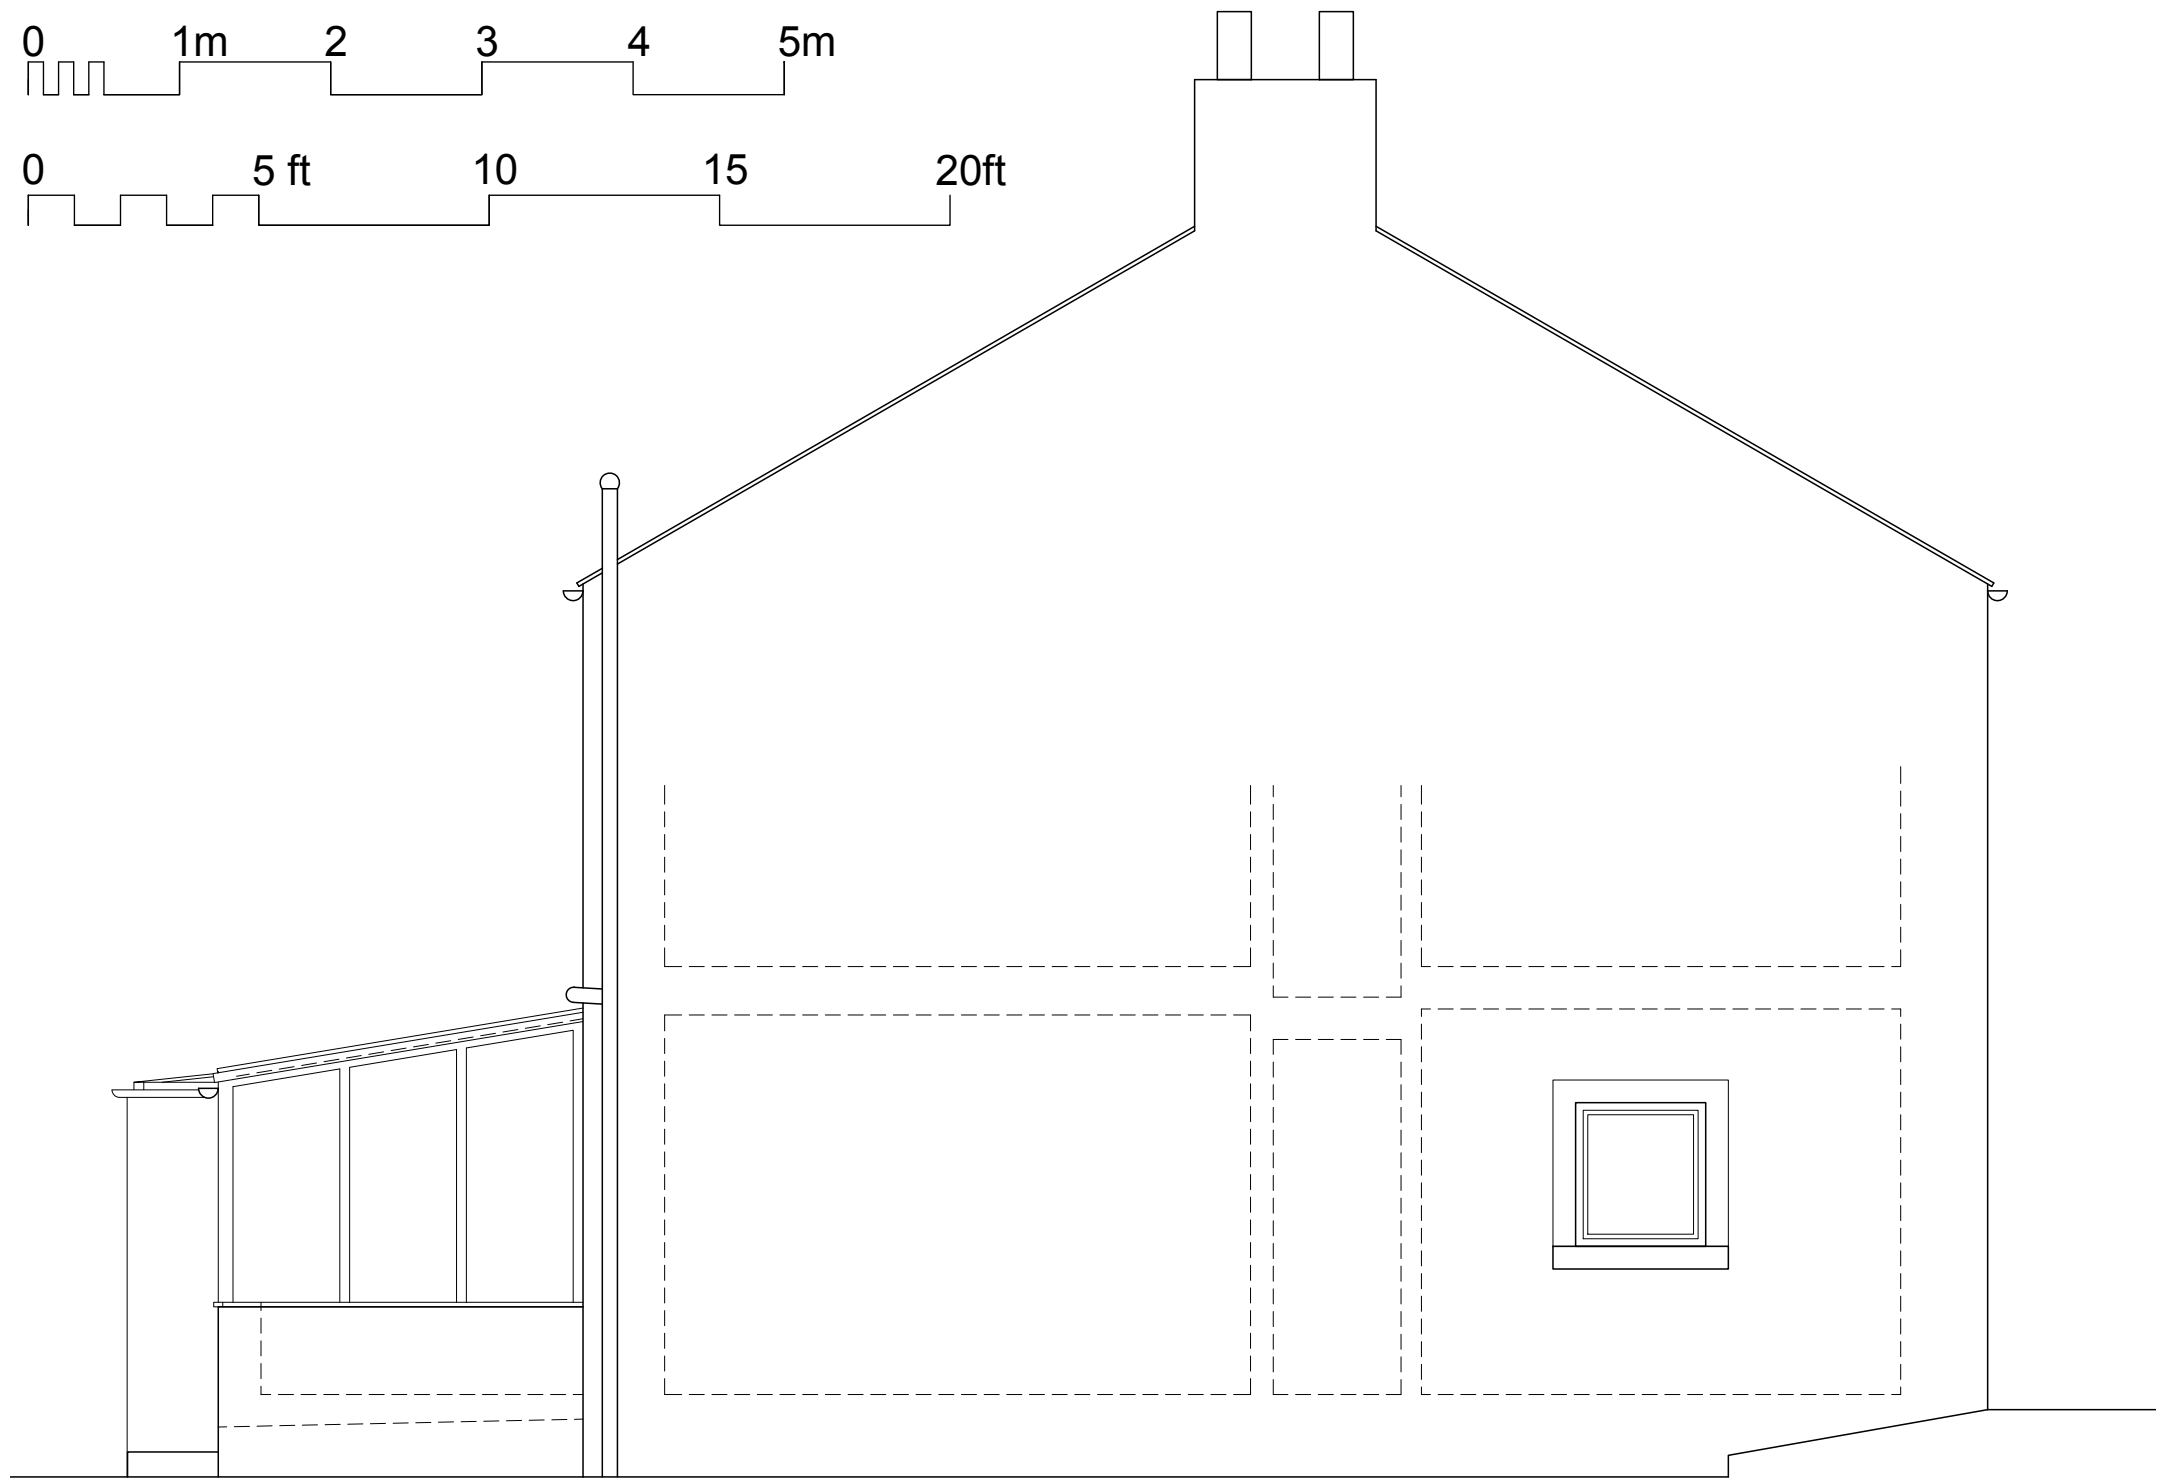

Side (SE) Elevation

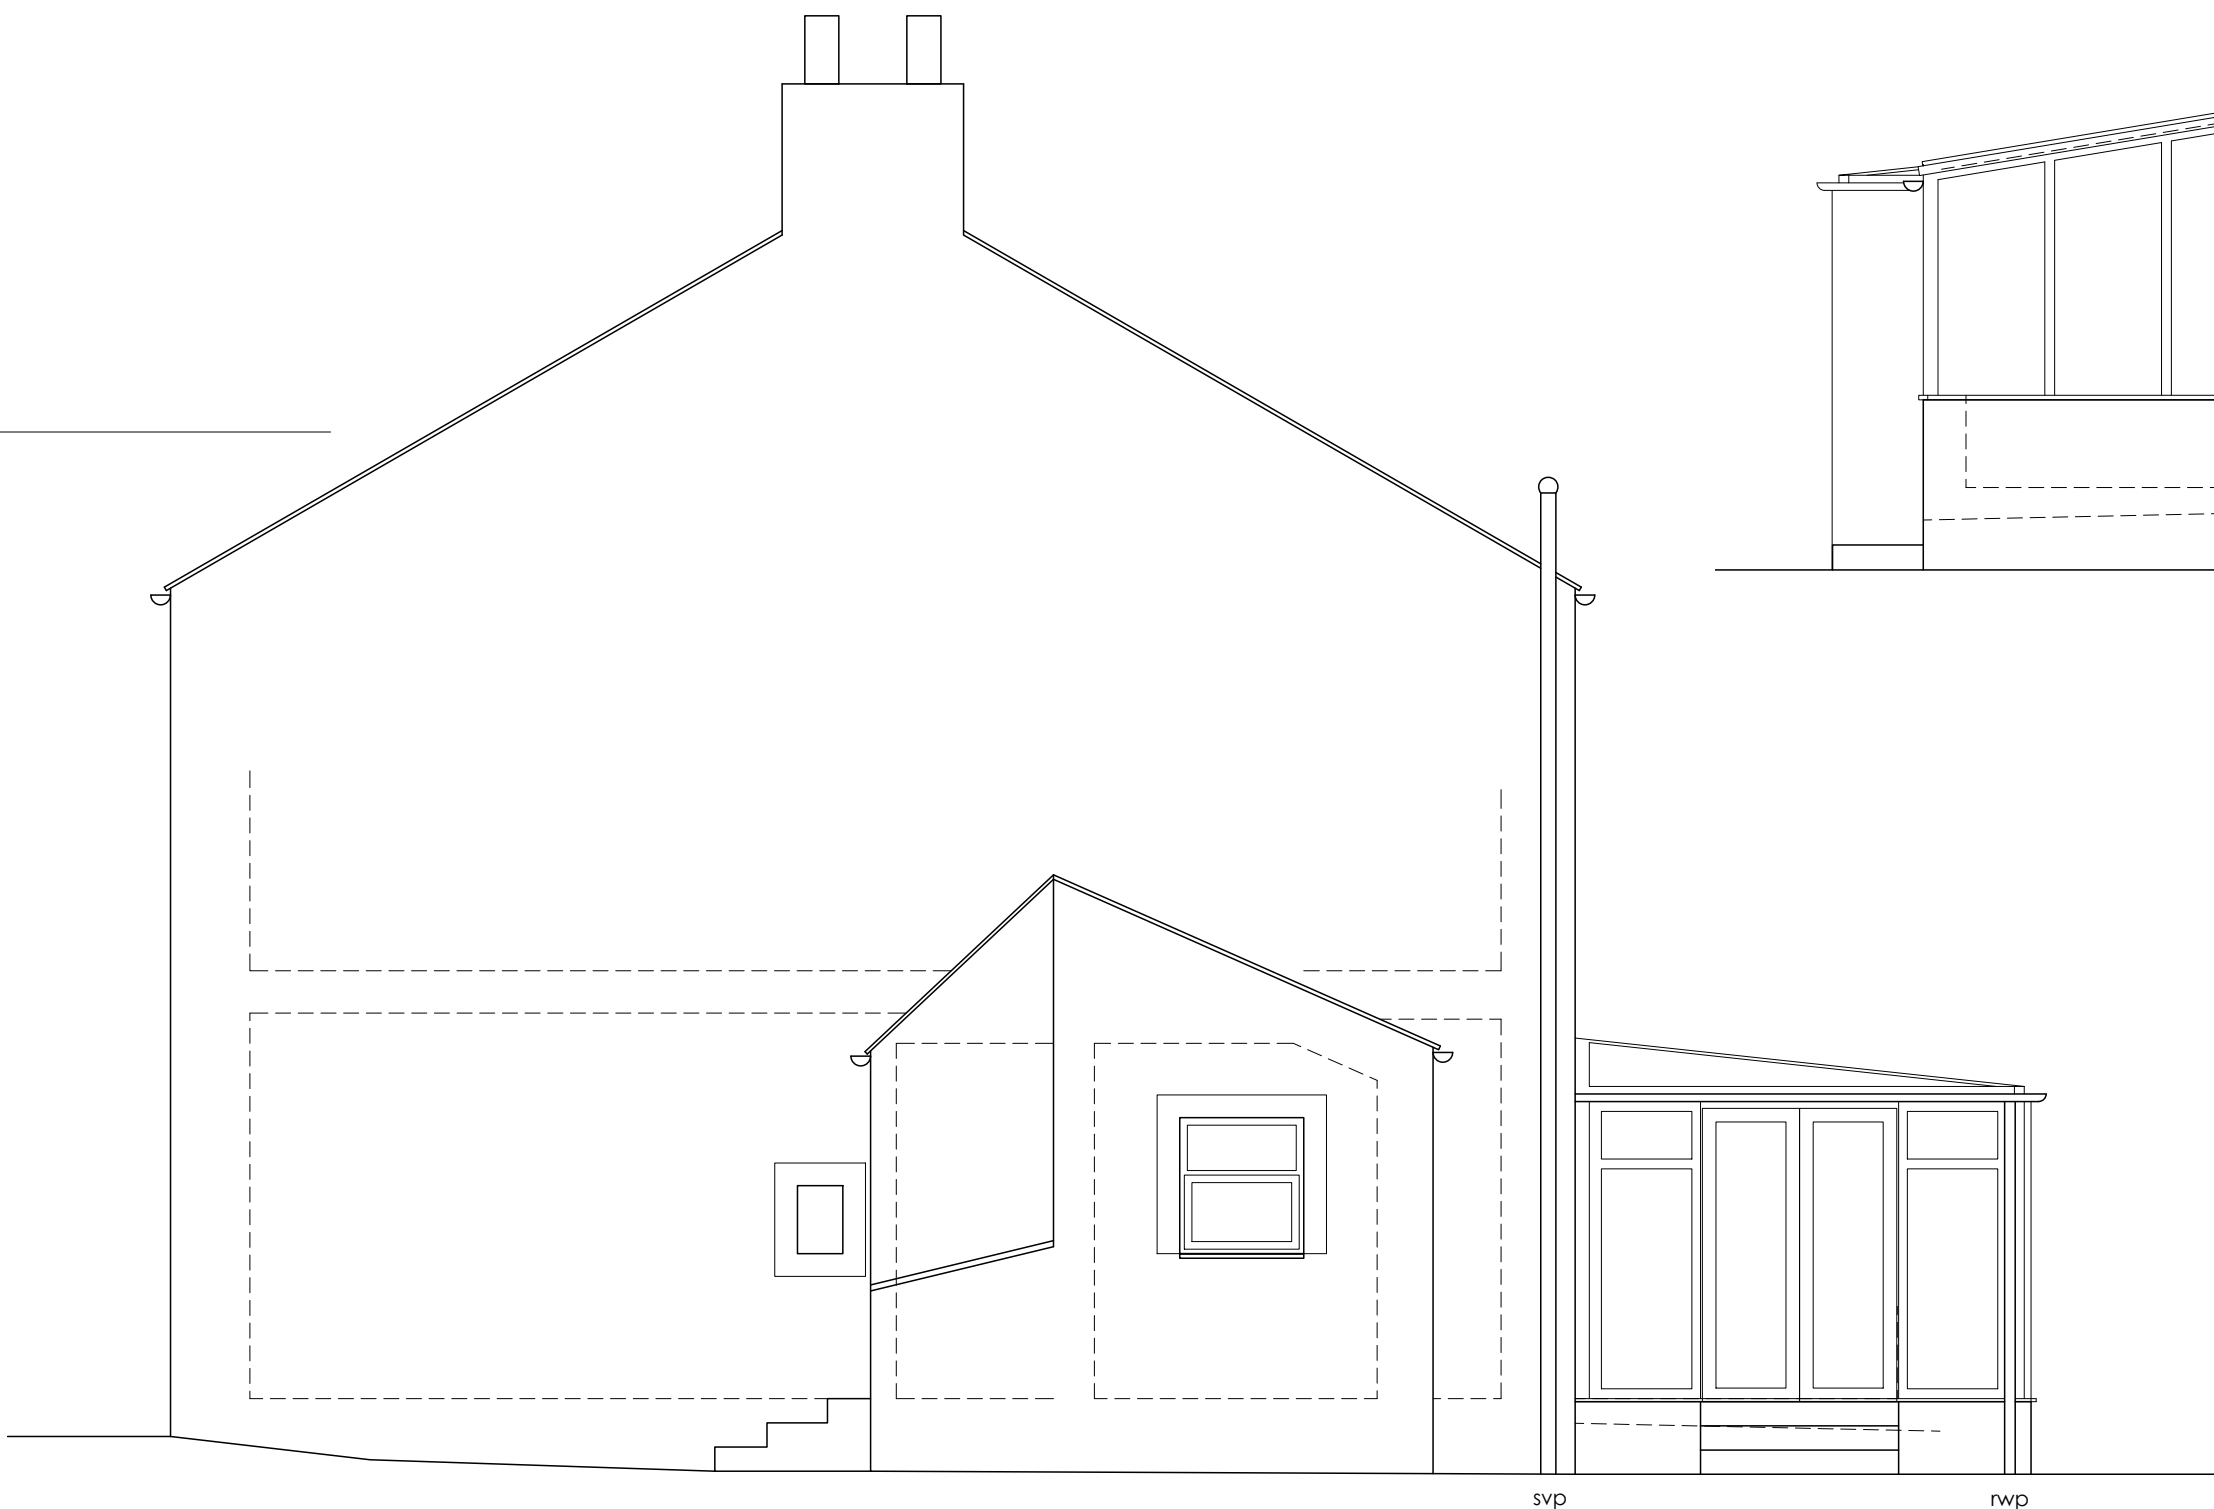

Side (NW) Elevation

EXISTING BUILDING  
PLANS, SECTIONS & ELEVATIONS

PROPOSED ALTERATIONS  
GREENBANK COTTAGE  
LAMPLUGH  
Paul and Joanne Price

DRAWING NO.: 24.06.01  
SCALE: 1:50@A1  
DRAWN BY: CW  
DATE: JUNE 2024



43 The Mount | Papcastle | Cockermouth | Cumbria | CA13 0JZ  
studio@wkdesignarchitects.co.uk | www.wkdesignarchitects.co.uk  
Carolyn Williamson 07773 329572 | Paul Kitchen 07968 094847