

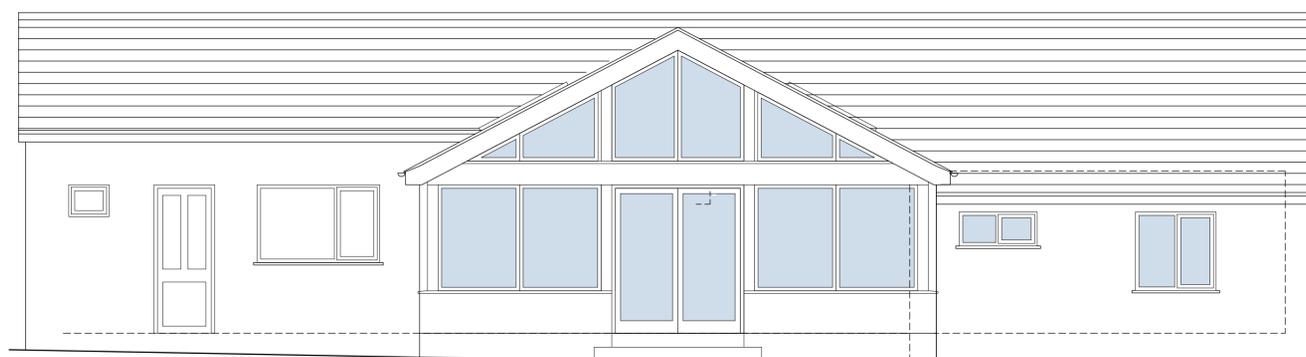
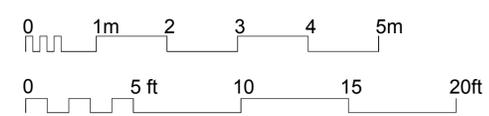
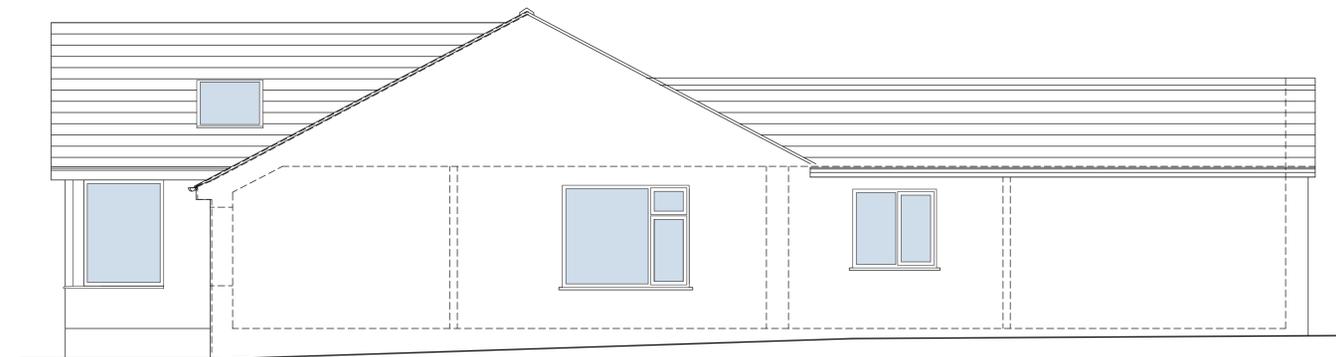


RV	DATE	COMMENTS

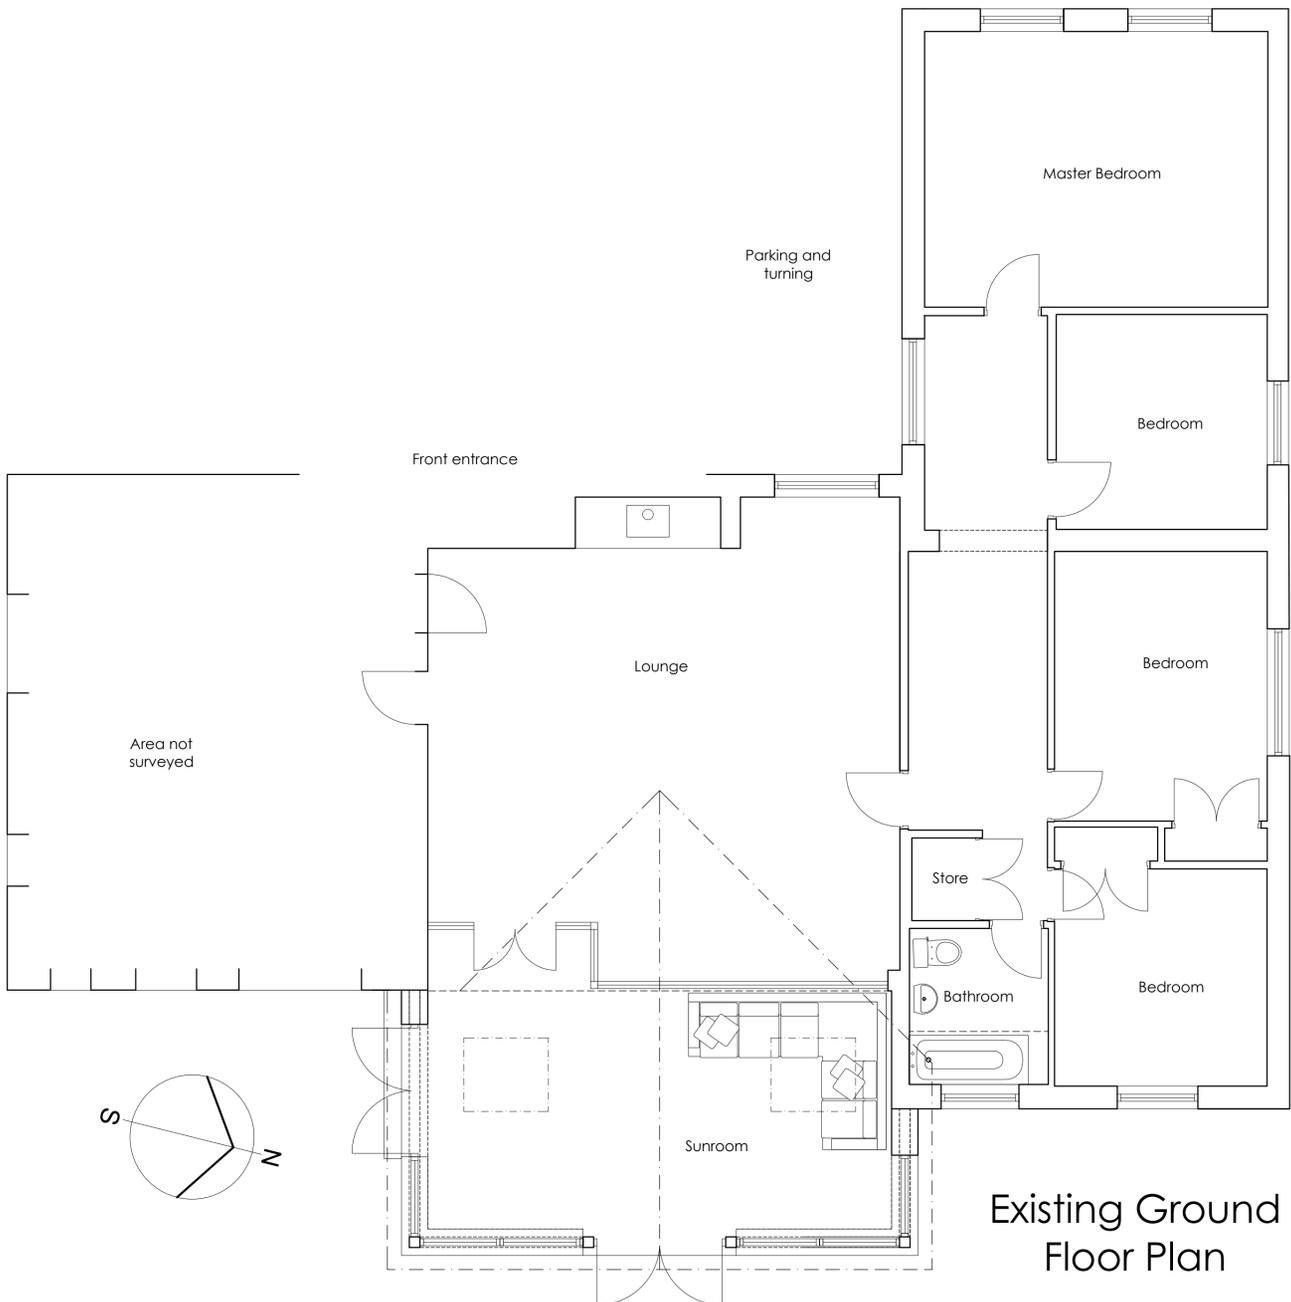

Existing Elevations

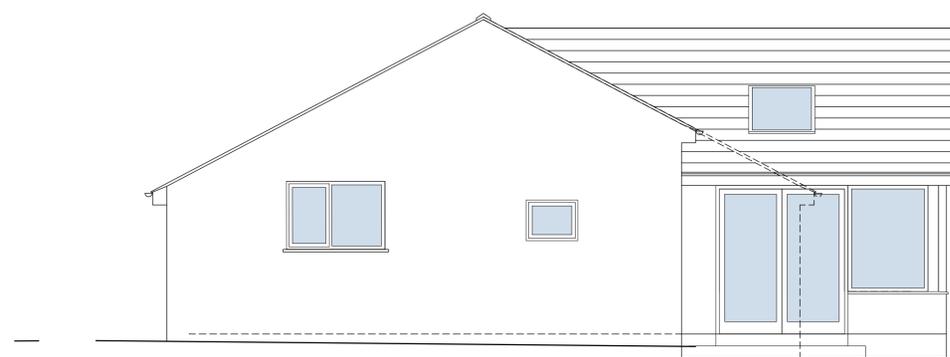

Existing Plans and Elevations

Proposed Extension
 Kelton Mill
 Ennerdale
 Hamish and Jane Fraser

DRAWING NO.: 26.02.01
 SCALE: 1:50@A1
 DRAWN BY: CW
 DATE: Feb 2026



43 The Mount | Papcastle | Cockermouth | Cumbria | CA13 6JZ
 studio@wkdesignarchitects.co.uk | www.wkdesignarchitects.co.uk
 Carolyn Williamson 07773 329572 | Paul Kitchin 07968 094847