

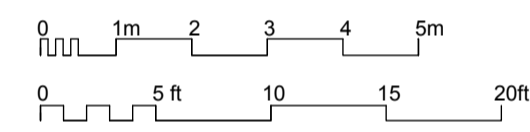
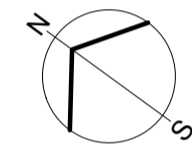
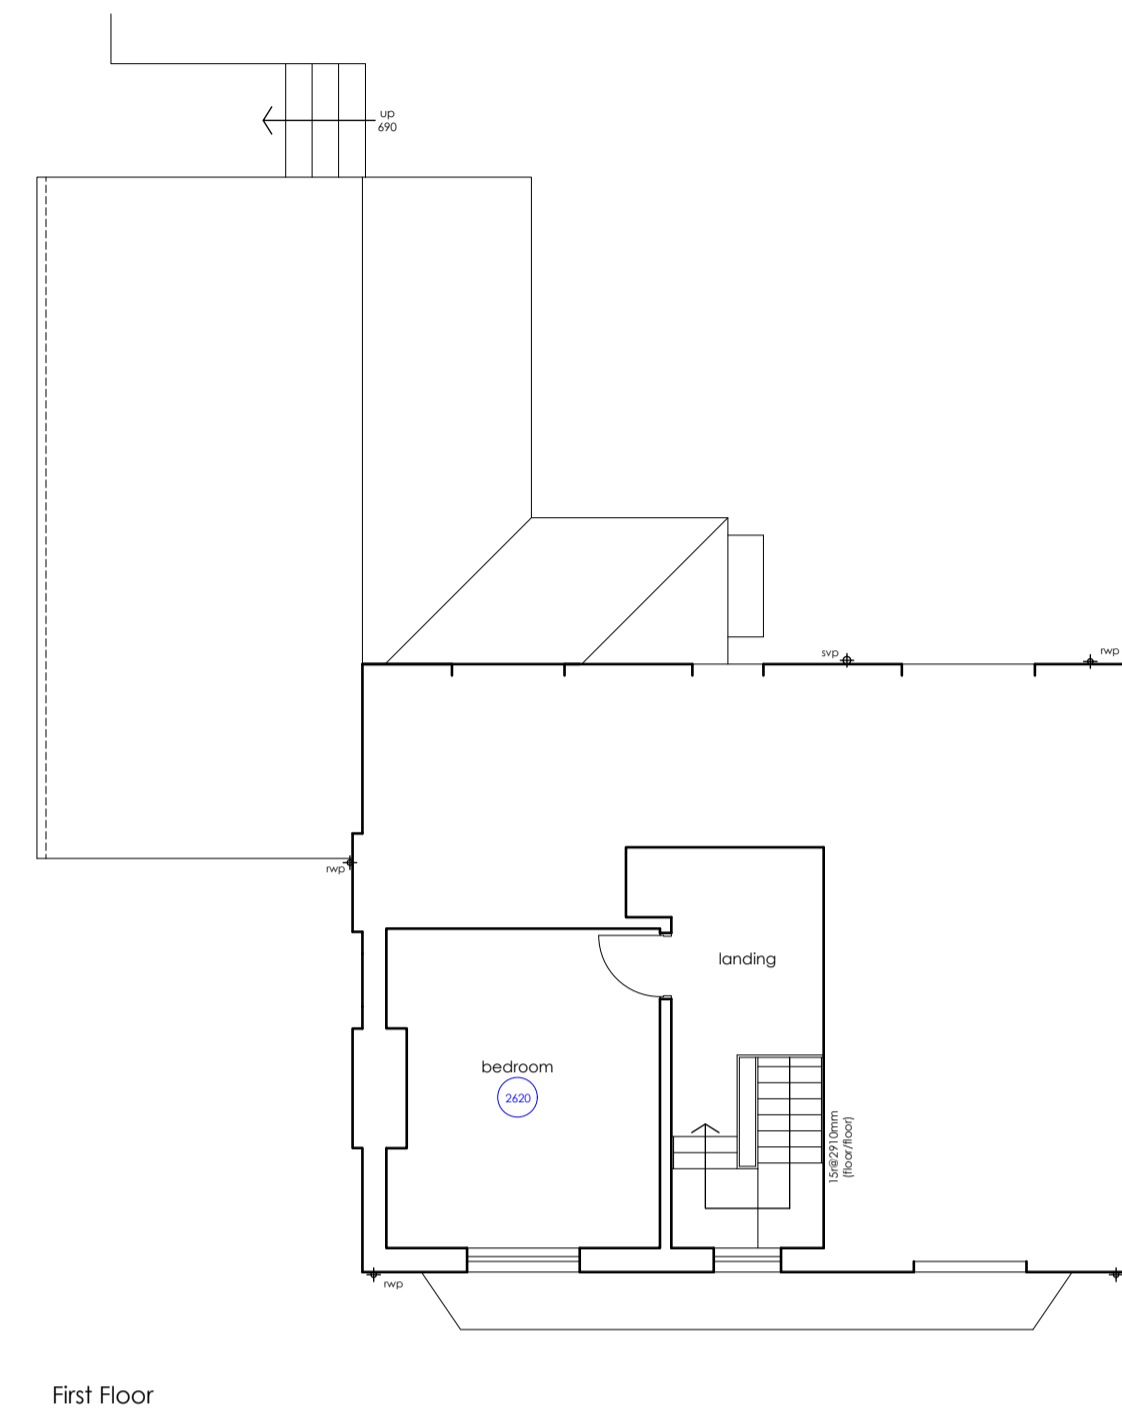


RV	DATE	COMMENTS

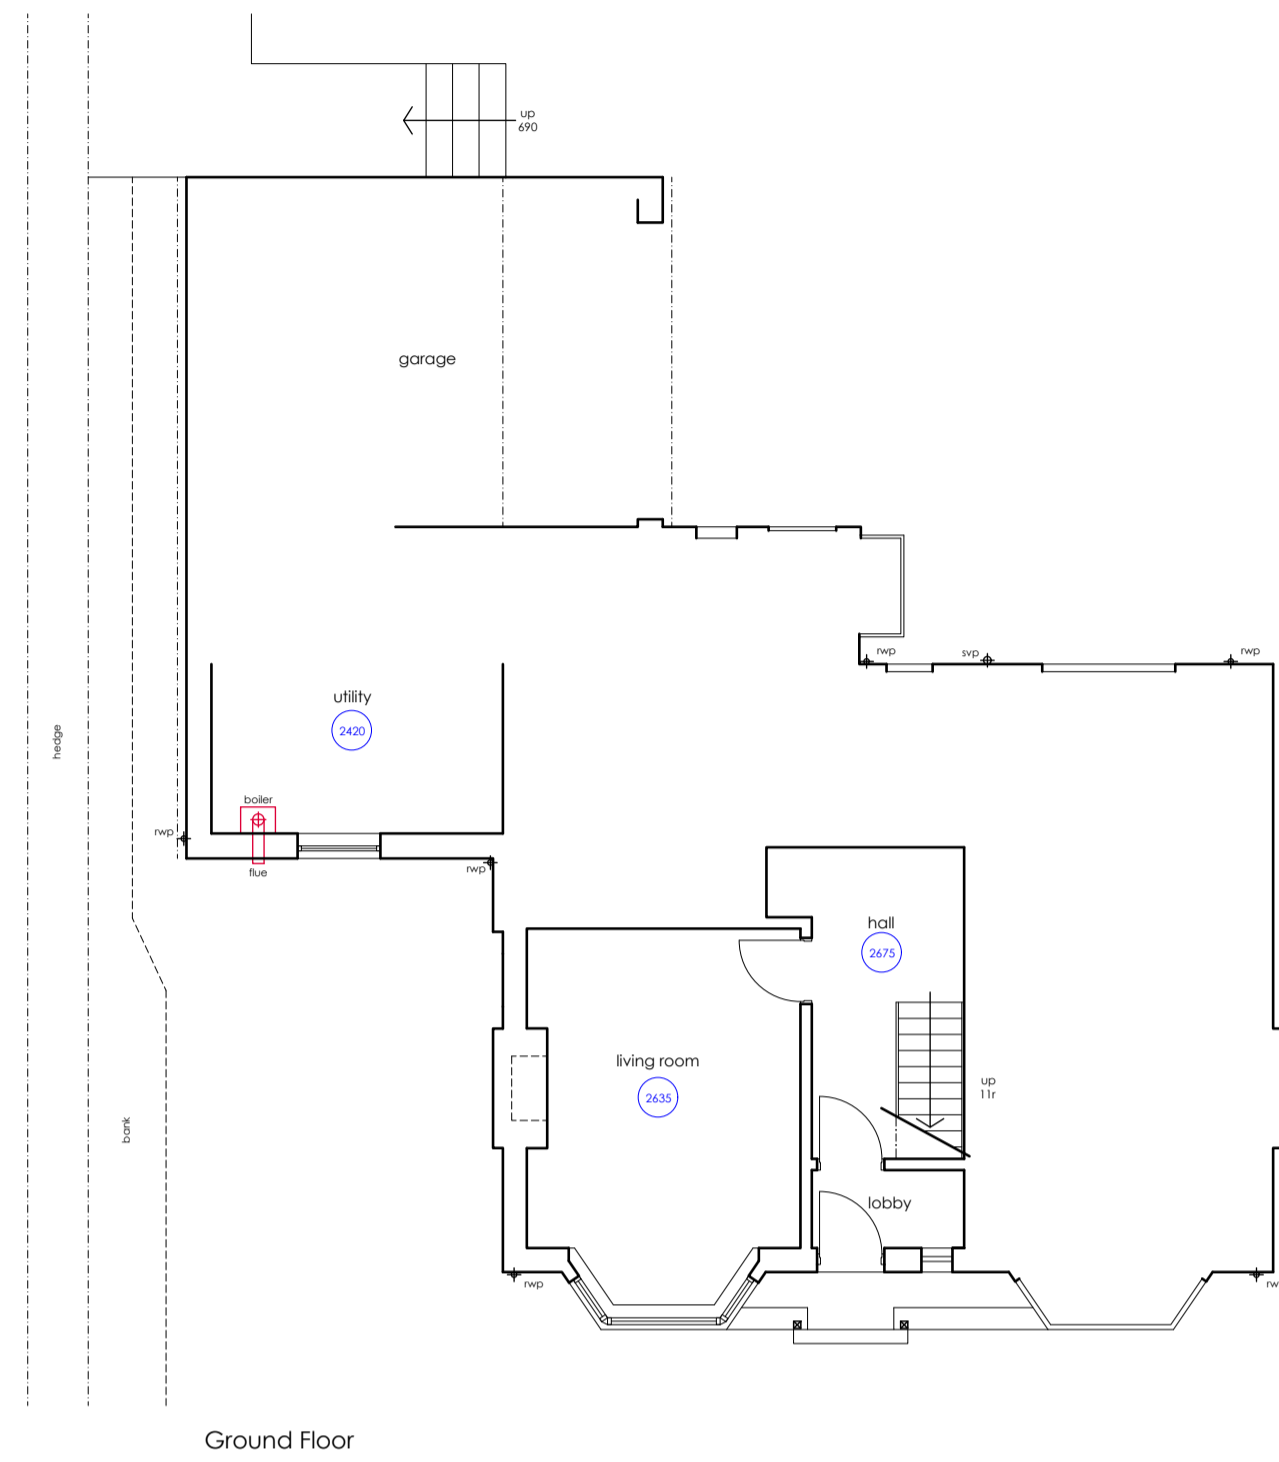

Rear (NE) Elevation

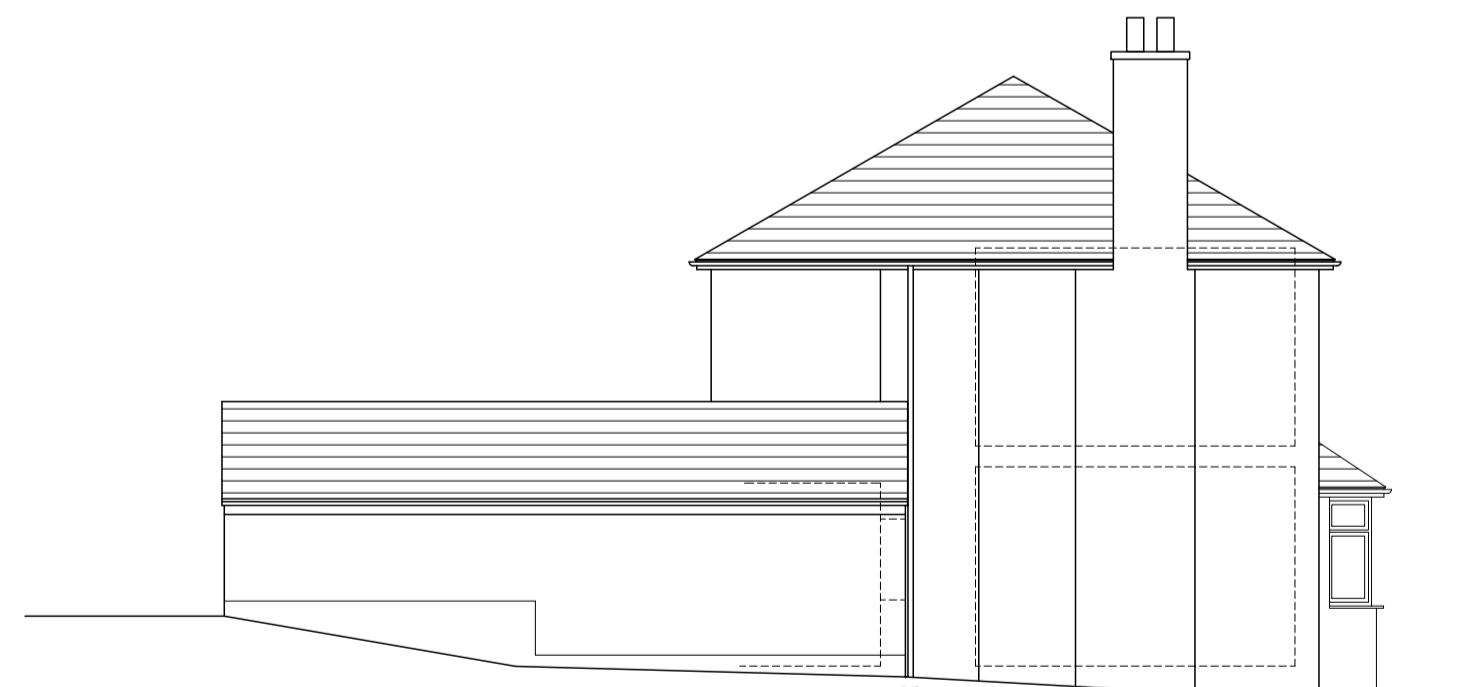

Side (NW) Elevation



Front (SW) Elevation

**EXISTING BUILDING
PLANS, SECTIONS & ELEVATIONS**

**PROPOSED ALTERATIONS
TAMARISK
DRIGG
Steve Buxton and Nic Vernon**

**DRAWING NO. : 23.08.01
SCALE : 1:100@A1
DRAWN BY : CW
DATE : MAR 2023**



43 The Mount | Papcastle | Cockermouth | Cumbria | CA13 0JZ
studio@wkdesignarchitects.co.uk | www.wkdesignarchitects.co.uk
Carolyn Williamson 07773 329572 | Paul Kitchen 07968 094847