

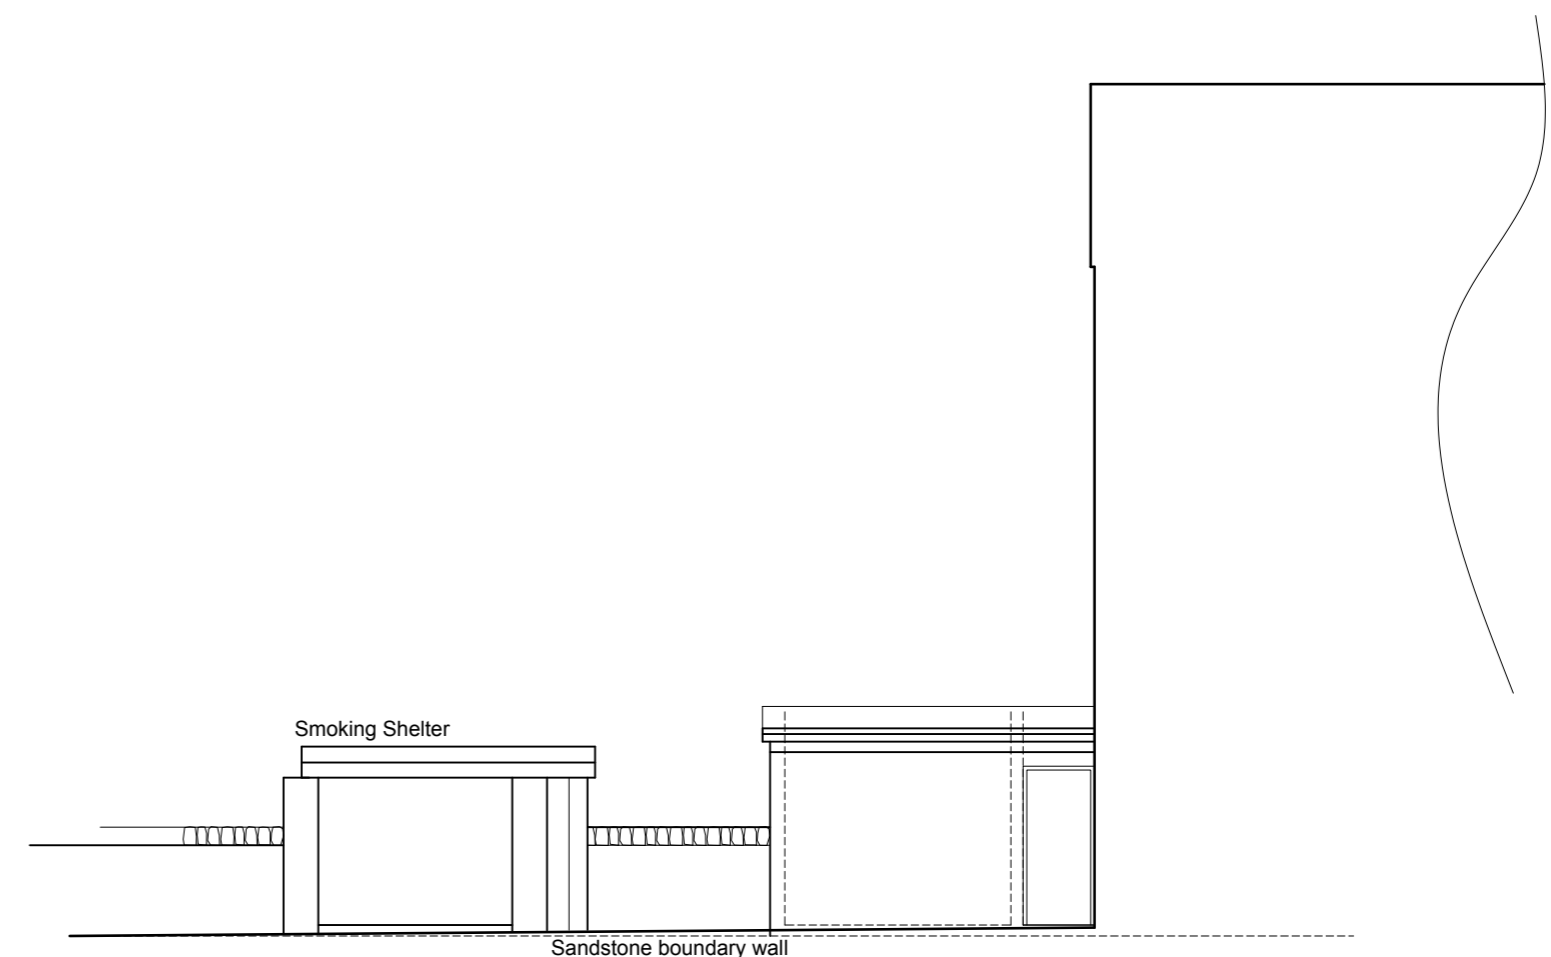



RV	DATE	COMMENTS
A	25.06.20	Northerly Elevation added

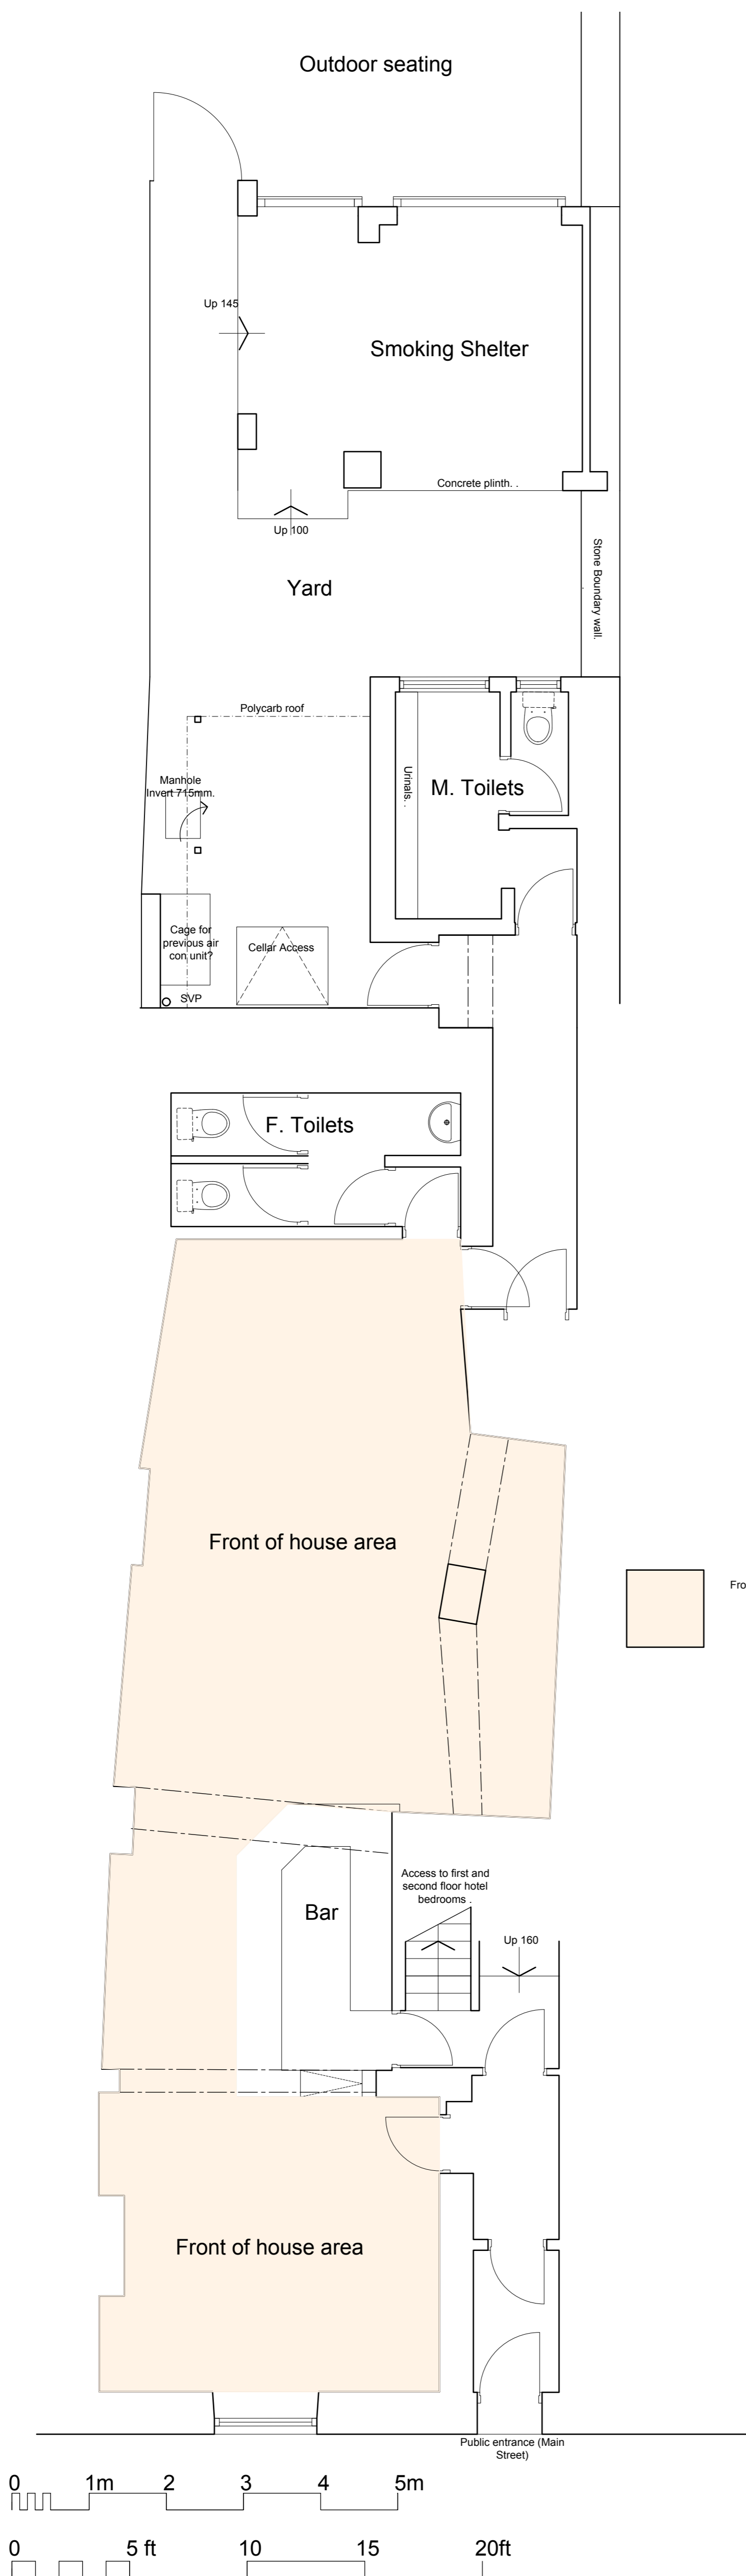


Northerly Sectional Elevation

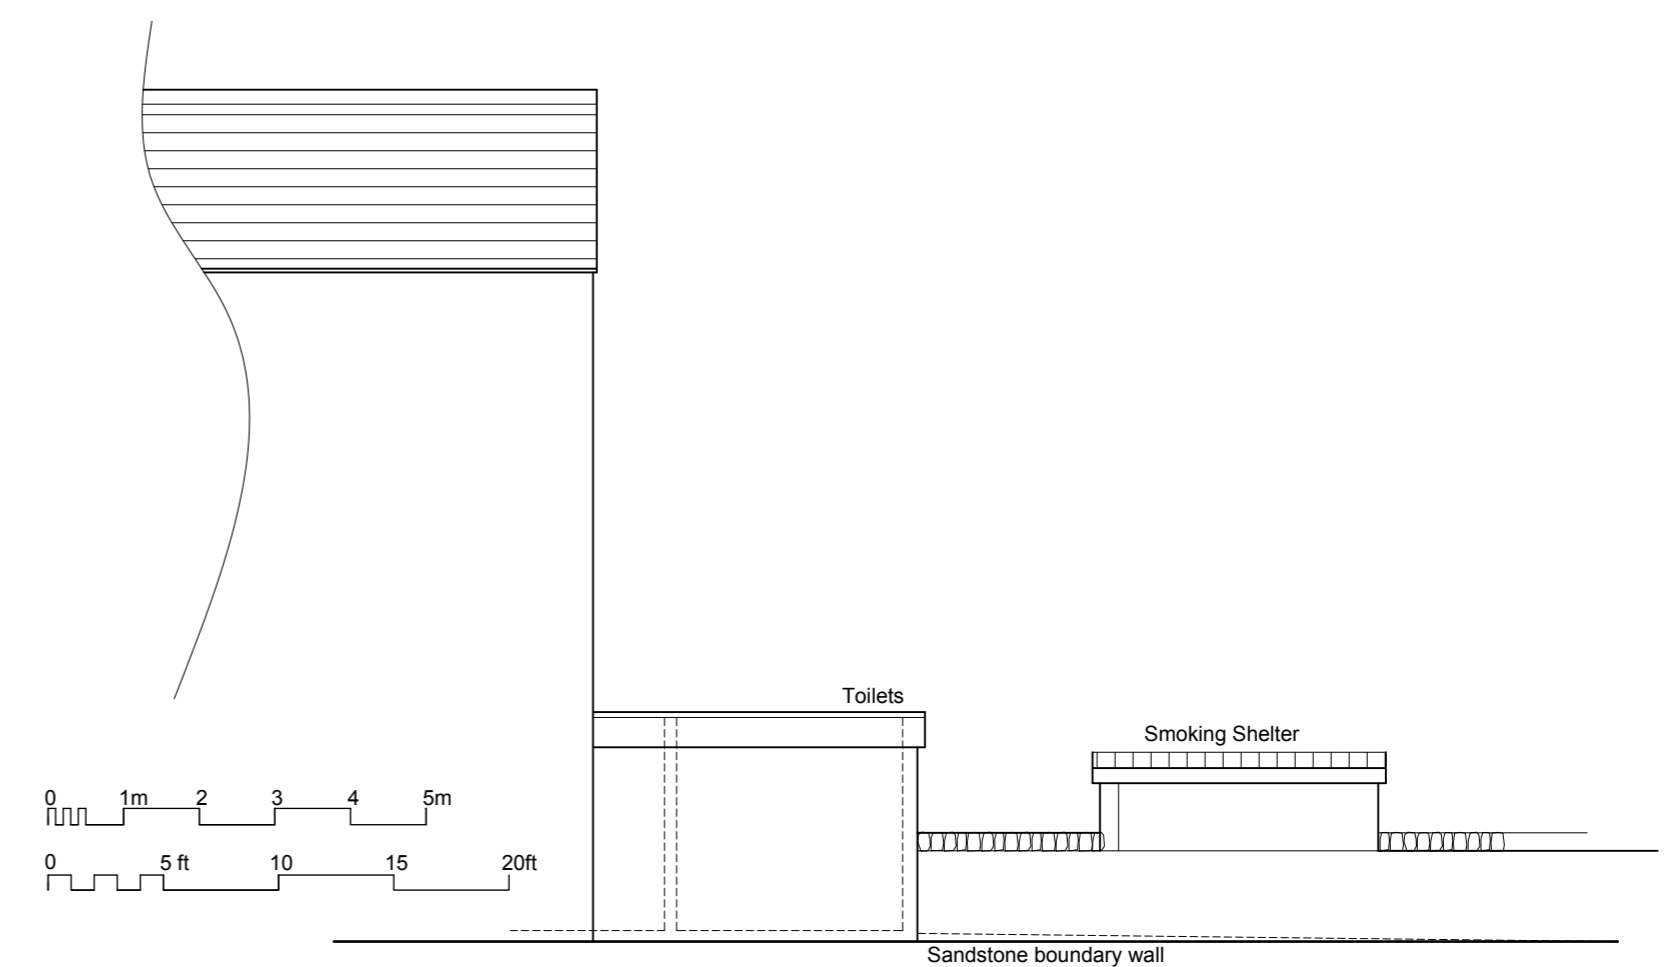

Southerly side Elevation

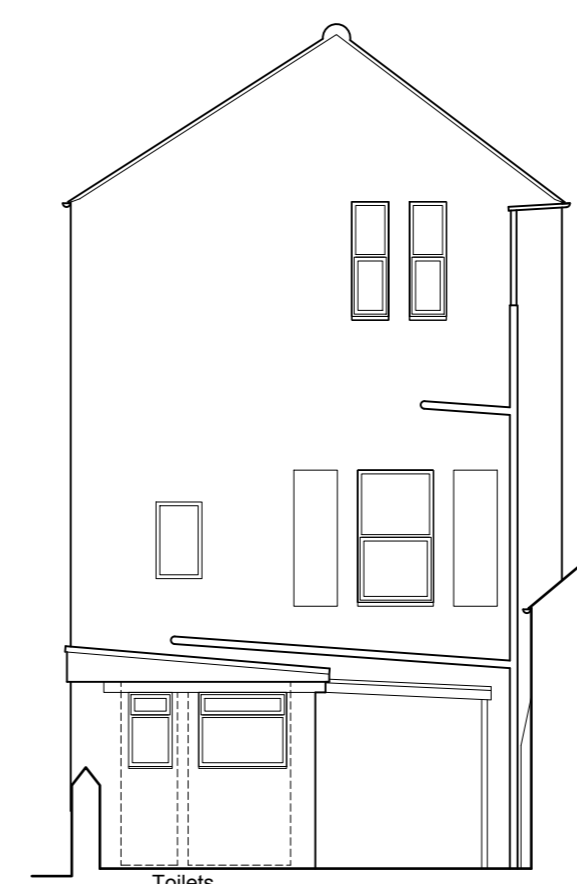

Easterly Sectional Elevation towards toilets

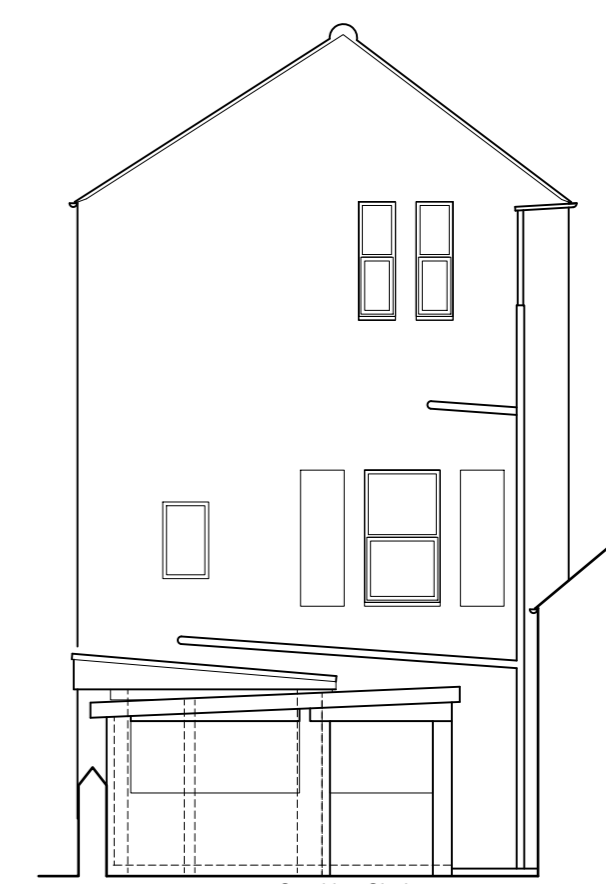

Easterly Elevation towards smoking shelter

Existing Plans and Elevations

ALTERATIONS AND EXTENSION  
THE CAT INN,  
MAIN STREET, EGREMONT  
Maq Masi

DRAWING NO.: 20.23.01a  
SCALE: 1:100 @A1  
DRAWN BY: CW  
DRAWING NO.: June 2020



43 The Mount | Papcastle | Cockermouth | Cumbria | CA13 0JZ  
studio@wkdesignarchitects.co.uk | www.wkdesignarchitects.co.uk  
Carolyn Williamson 07773 329572 | Paul Kitchin 07968 094847