


RV	DATE	COMMENTS
A	2023-09	Windows amended to reflect replacements
-	-	-
-	-	-
-	-	-




Front (E) Elevation

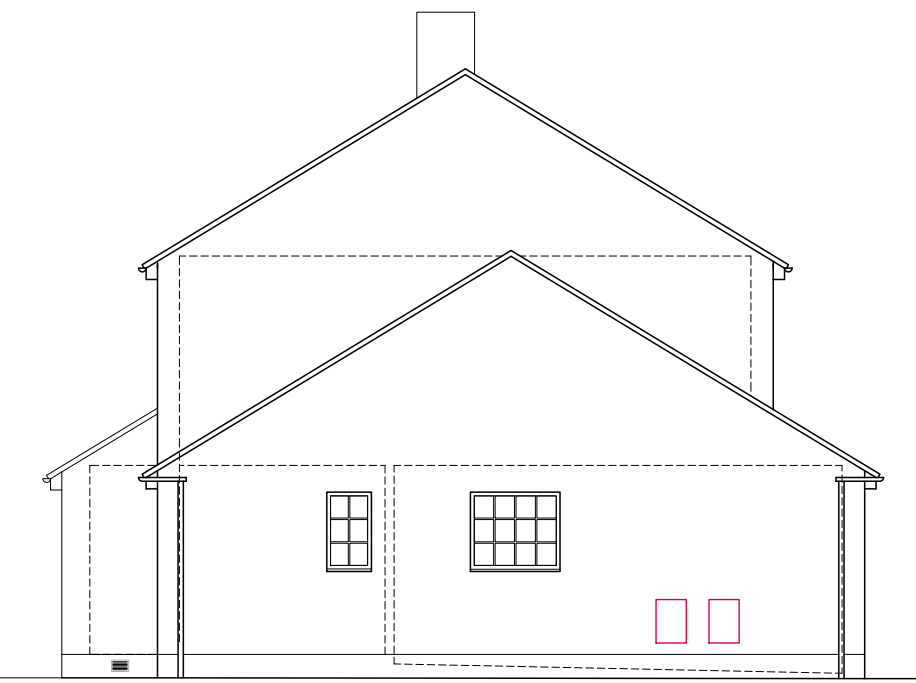



Side (S) Elevation





Rear (W) Elevation

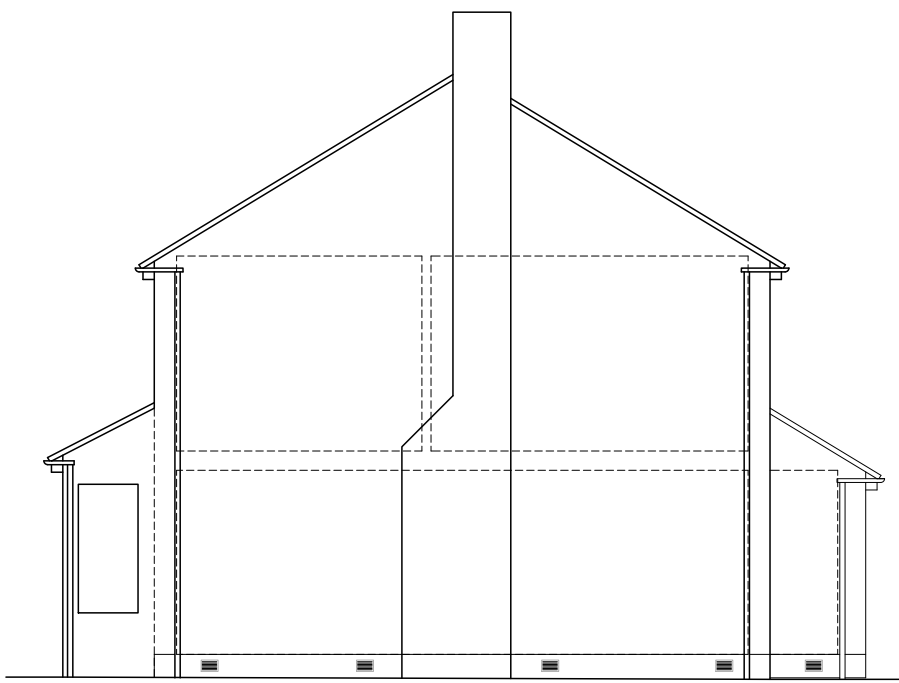

Side (N) Elevation

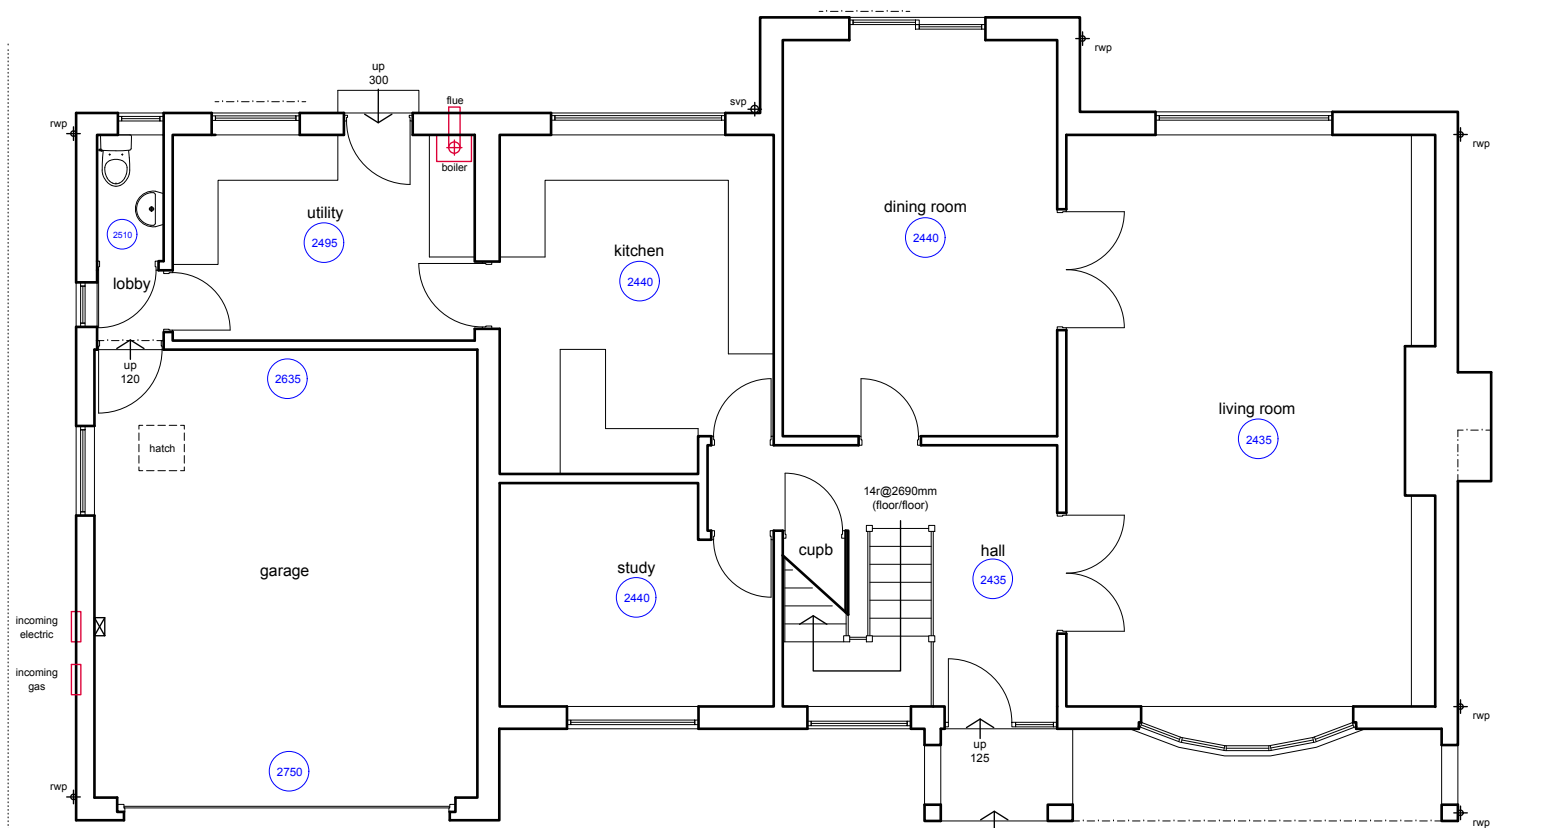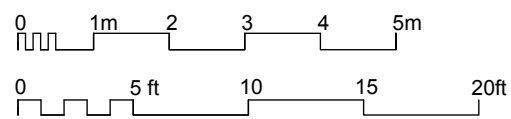

Ground Floor

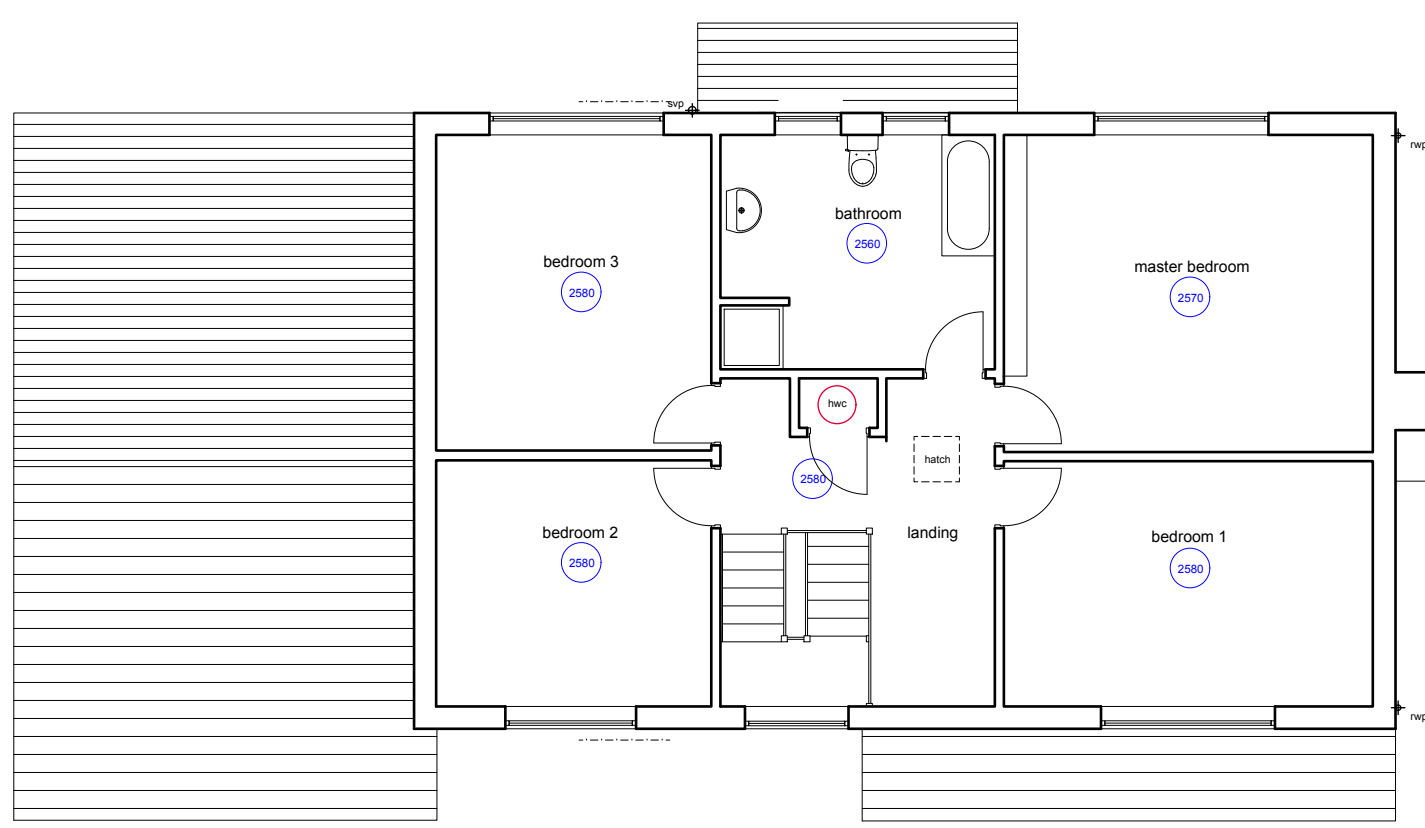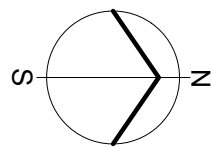

First Floor

EXISTING BUILDING PLANS, SECTIONS & ELEVATIONS

PROPOSED ALTERATIONS WESTWOOD RHEDA PARK Graeme Parr and Carly Richardson

DRAWING NO. : 23.17.01a
SCALE : 1:100@A1
DRAWN BY : CW
DATE : JUNE 2023



43 The Mount | Papcastle | Cockermouth | Cumbria | CA13 0JZ
studio@wkdesignarchitects.co.uk | www.wkdesignarchitects.co.uk
Carolyn Williamson 07773 329572 | Paul Kitchen 07968 094847