

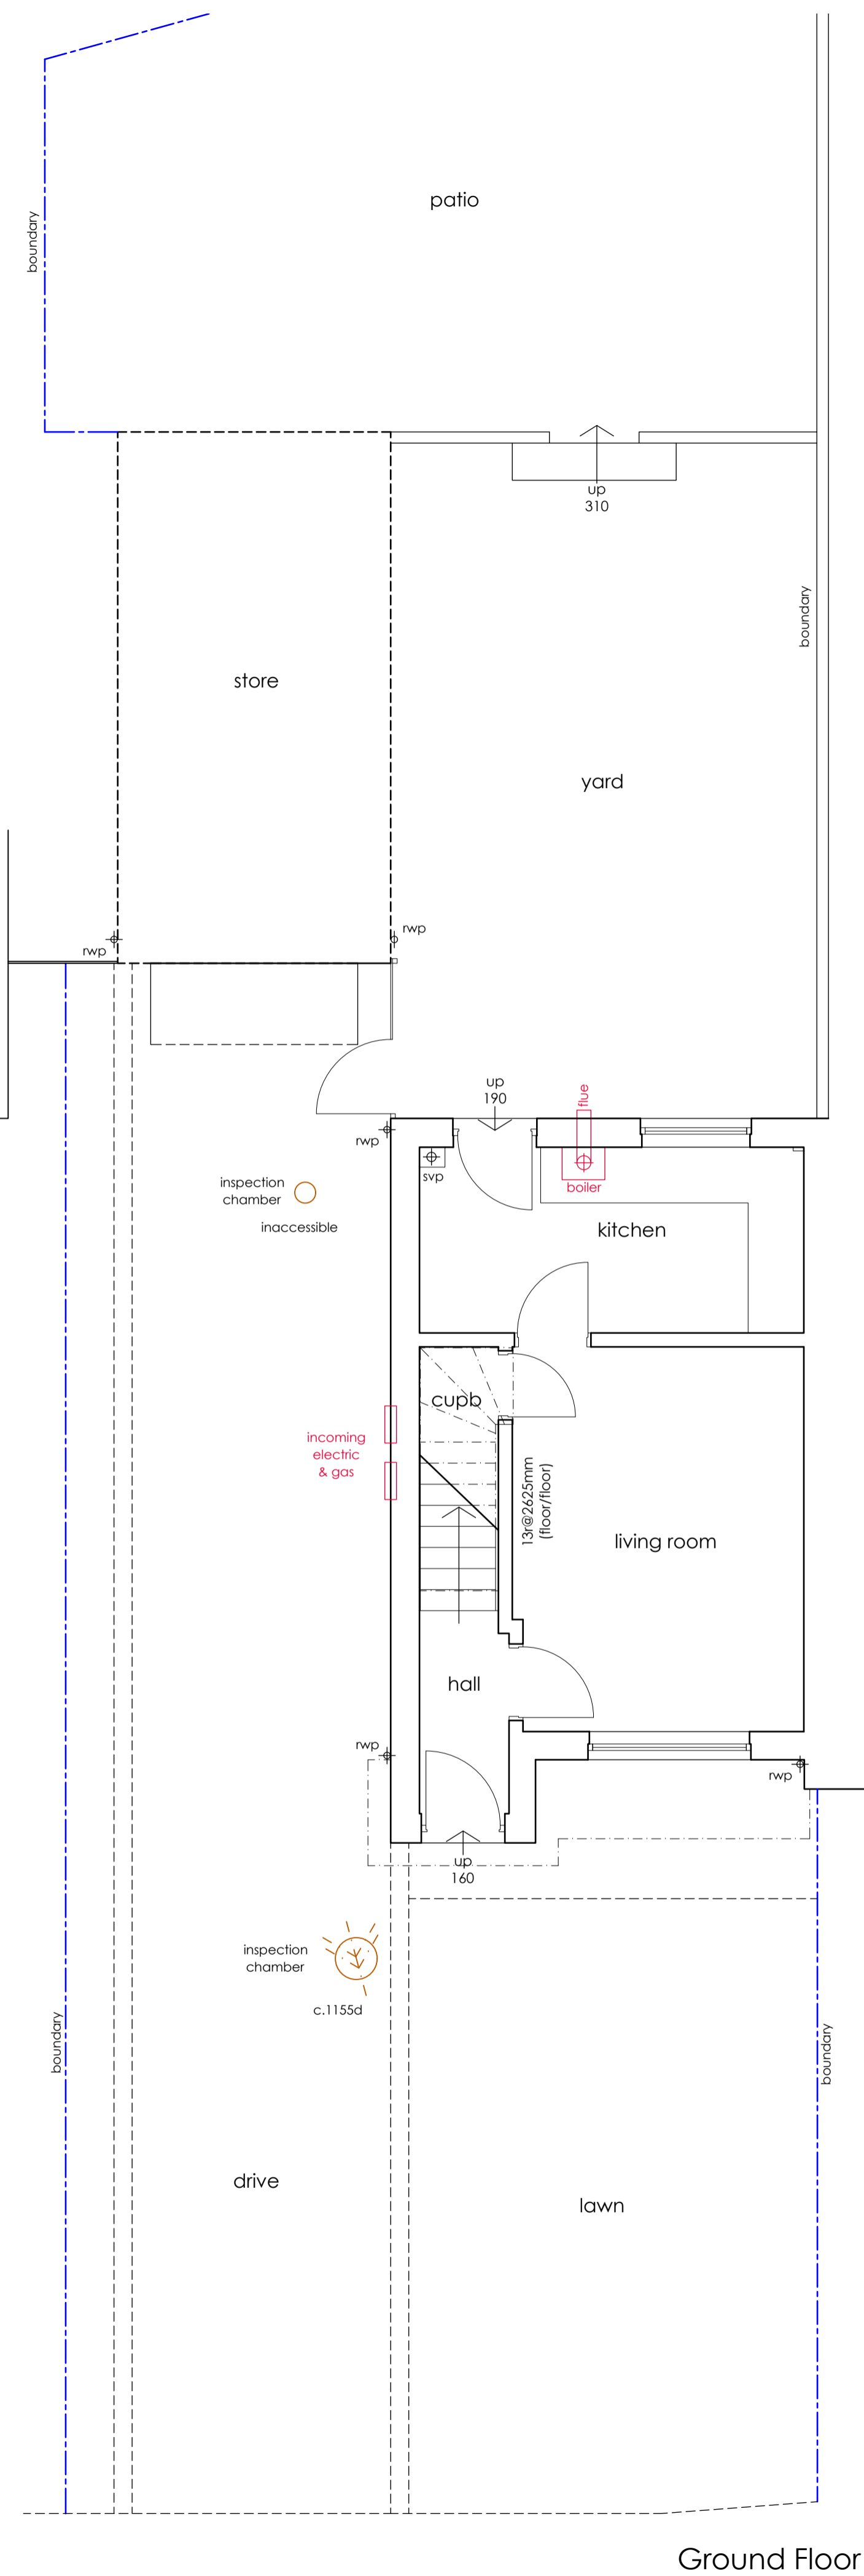
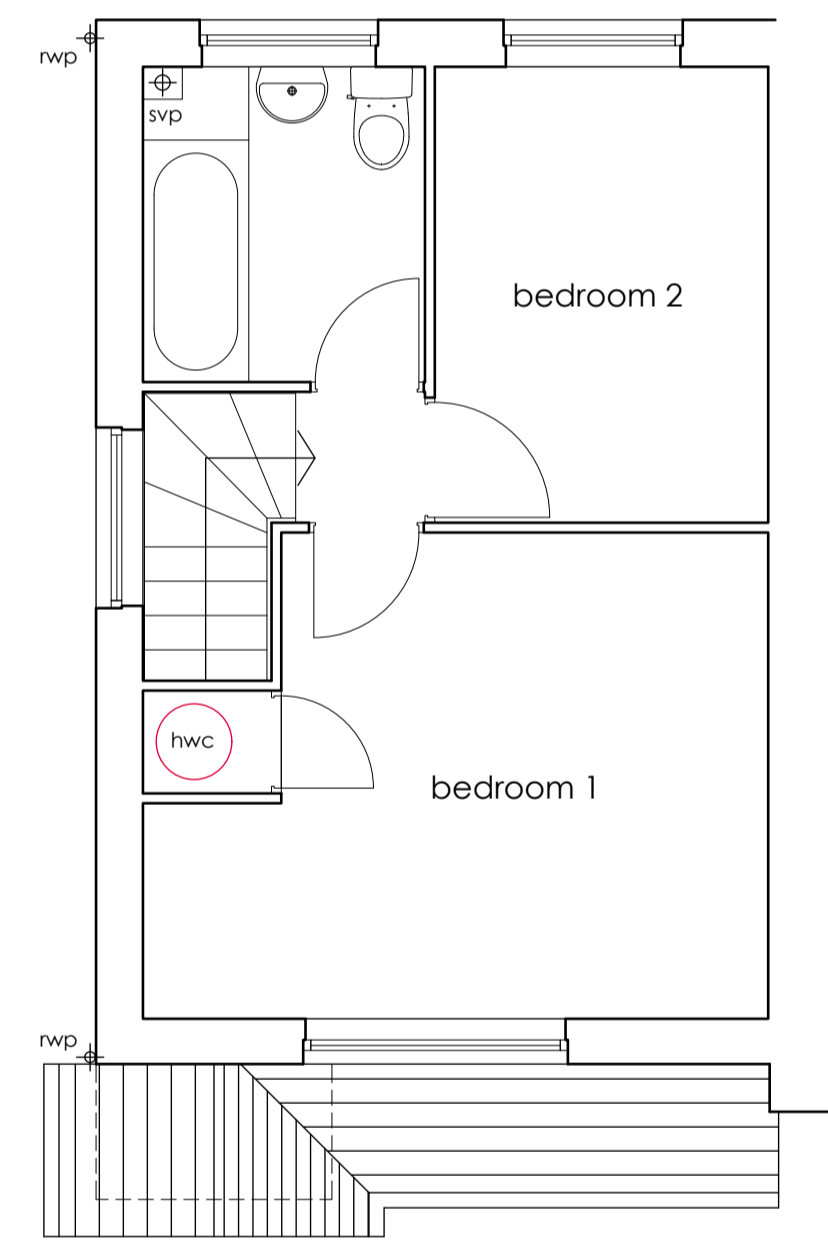


RV	DATE	COMMENTS
A	19 May 26	Outline of annexe store only
-	-	-
-	-	-
-	-	-
-	-	-

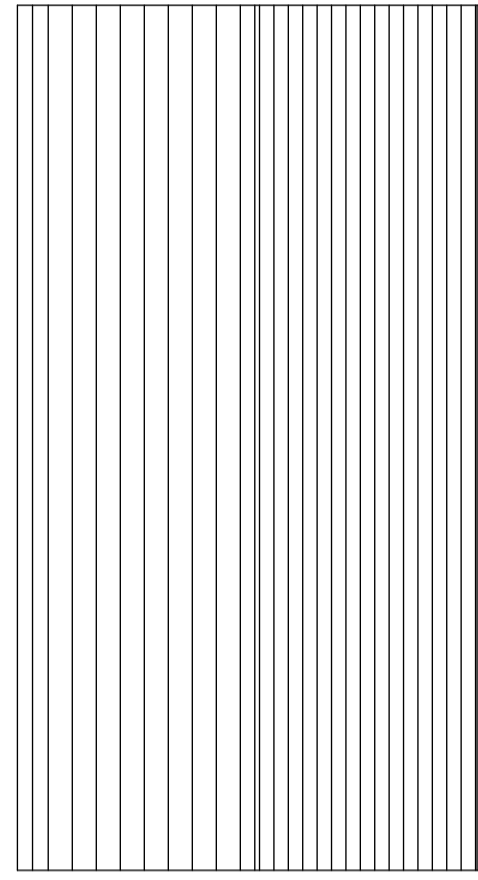


Ground Floor

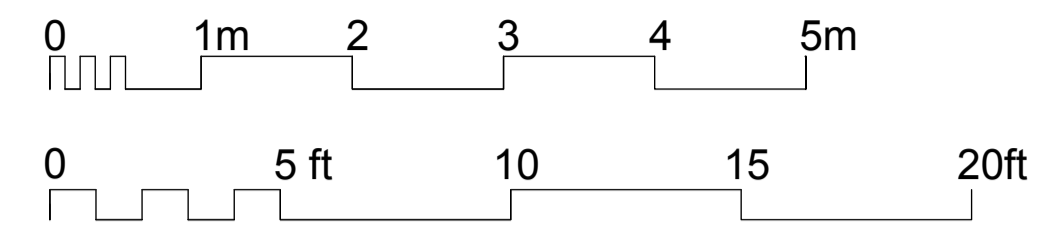

First Floor


Survey Plans
1:50 scale on A1

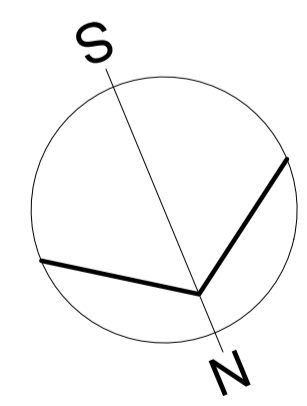


Survey Elevations
1:100 scale on A1



Front (NNE) Elevation

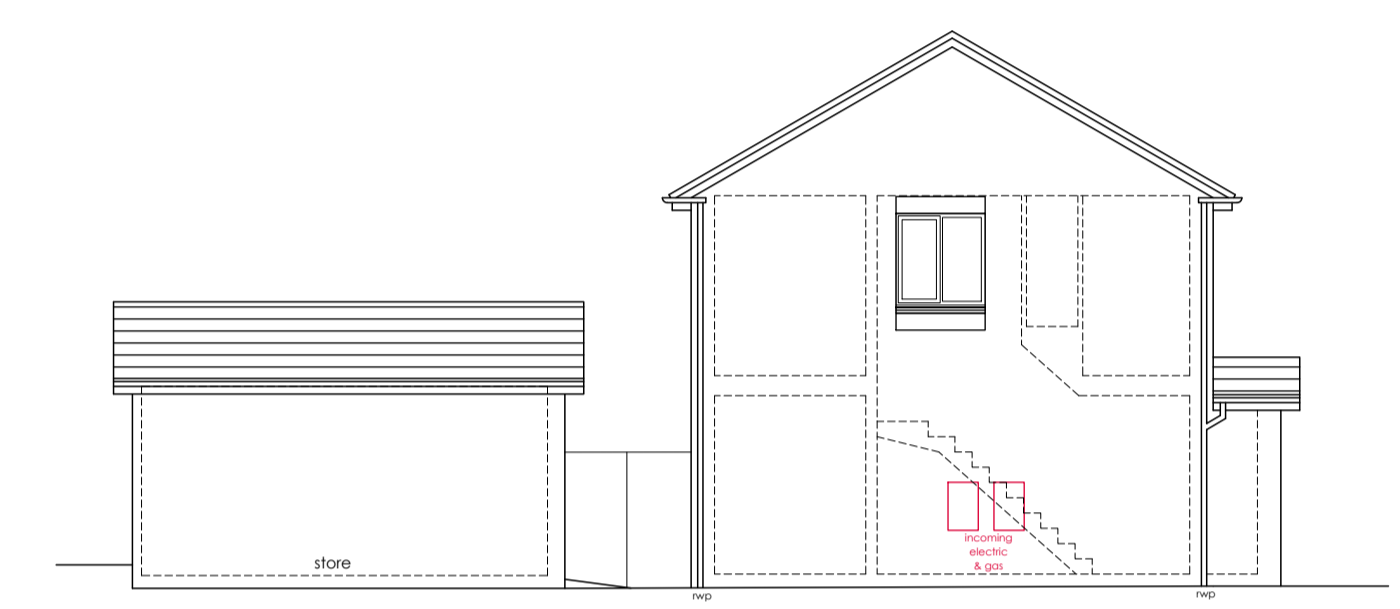

Side (ESE) Elevation

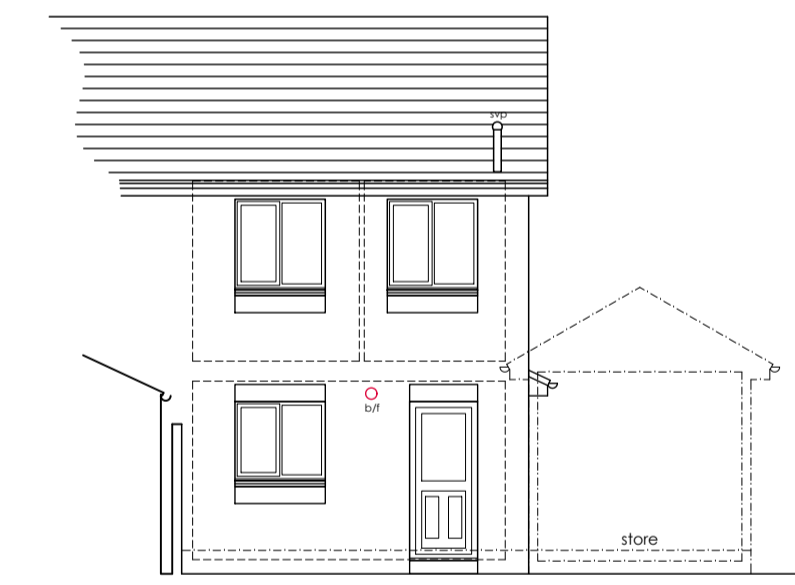

Rear (SSW) Elevation

**SURVEY
PLANS AND ELEVATIONS**

**PROPOSED ALTERATIONS
6, LING ROAD
EGREMONT
Mr & Mrs D Appleby**

DRAWING NO.: 26.03.01a
SCALE: 1:50 / 1:100@A1
DRAWN BY: CW
DATE: APR 2026



43 The Mount | Papcastle | Cockermouth | Cumbria | CA13 0JZ
studio@wkdesignarchitects.co.uk | www.wkdesignarchitects.co.uk
Carolyn Williamson 07773 329572 | Paul Kitchin 07968 094847