




RV	DATE	COMMENTS
A	09.10.24	Addition of House door
-	-	-
-	-	-
-	-	-

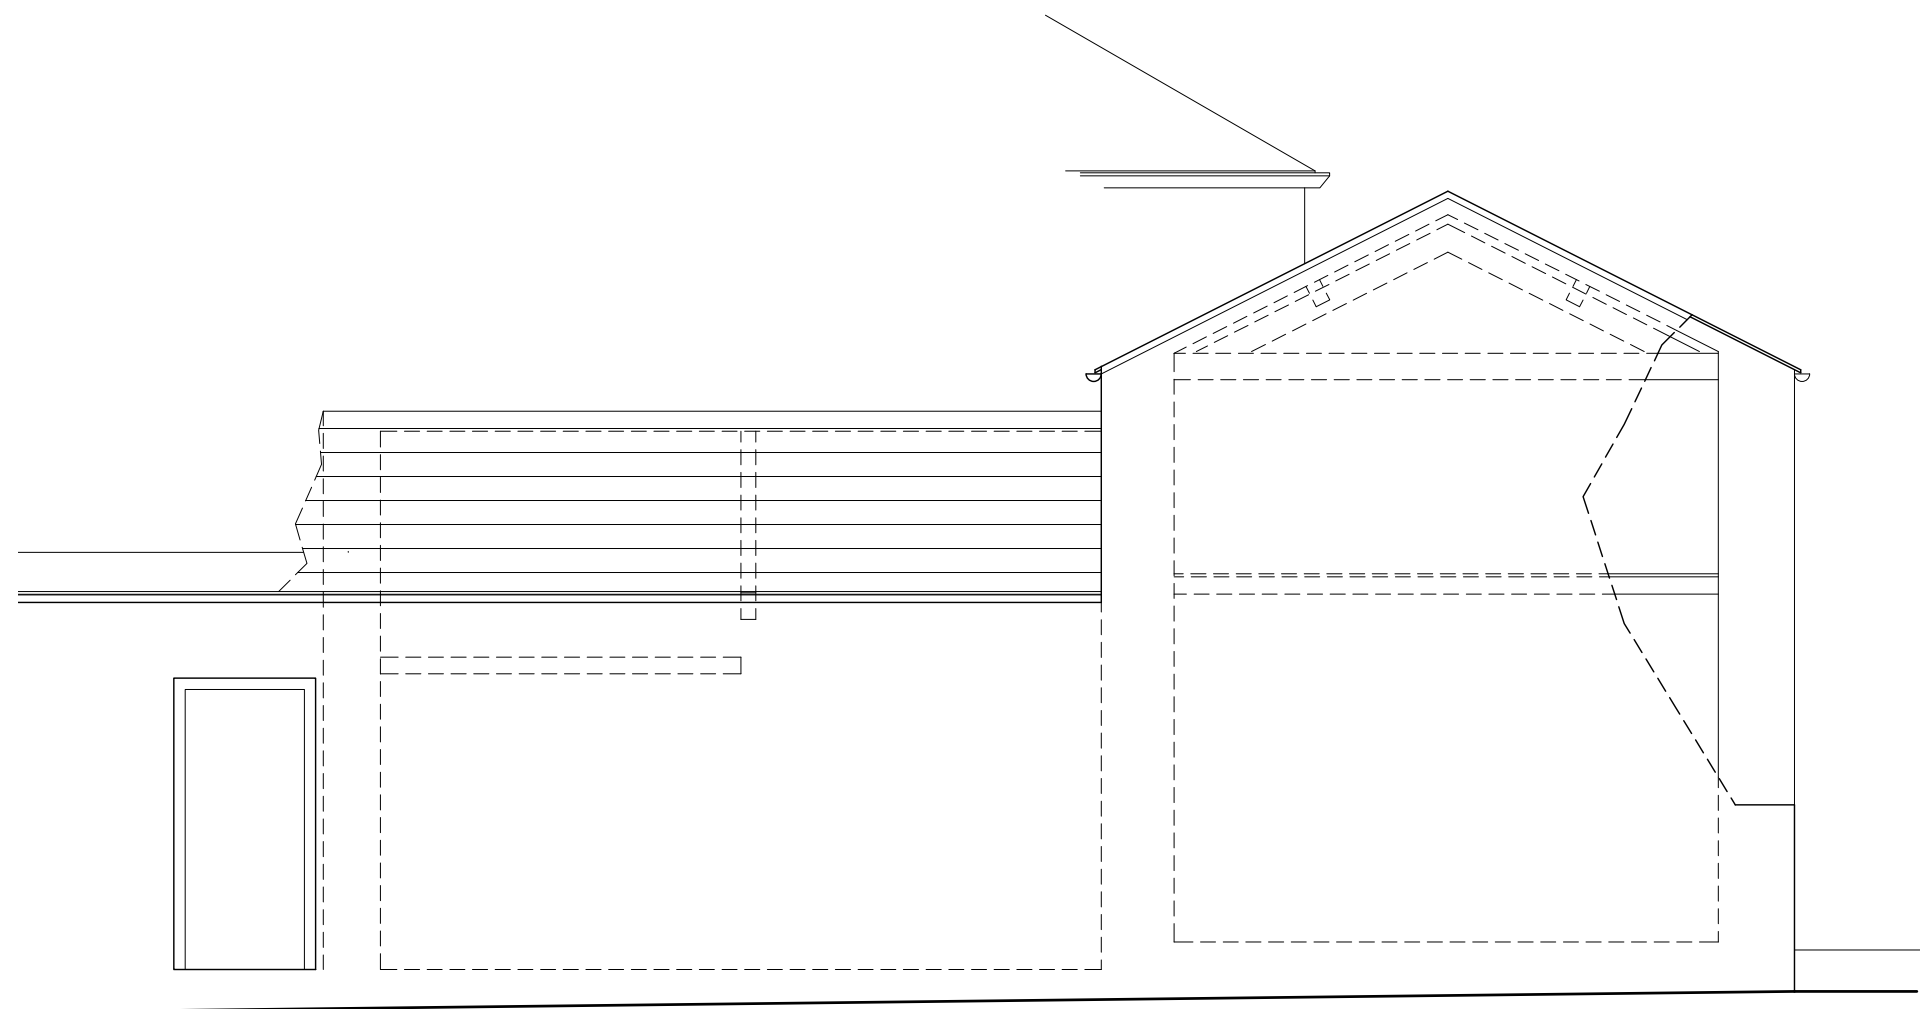

Field (NW) Elevation

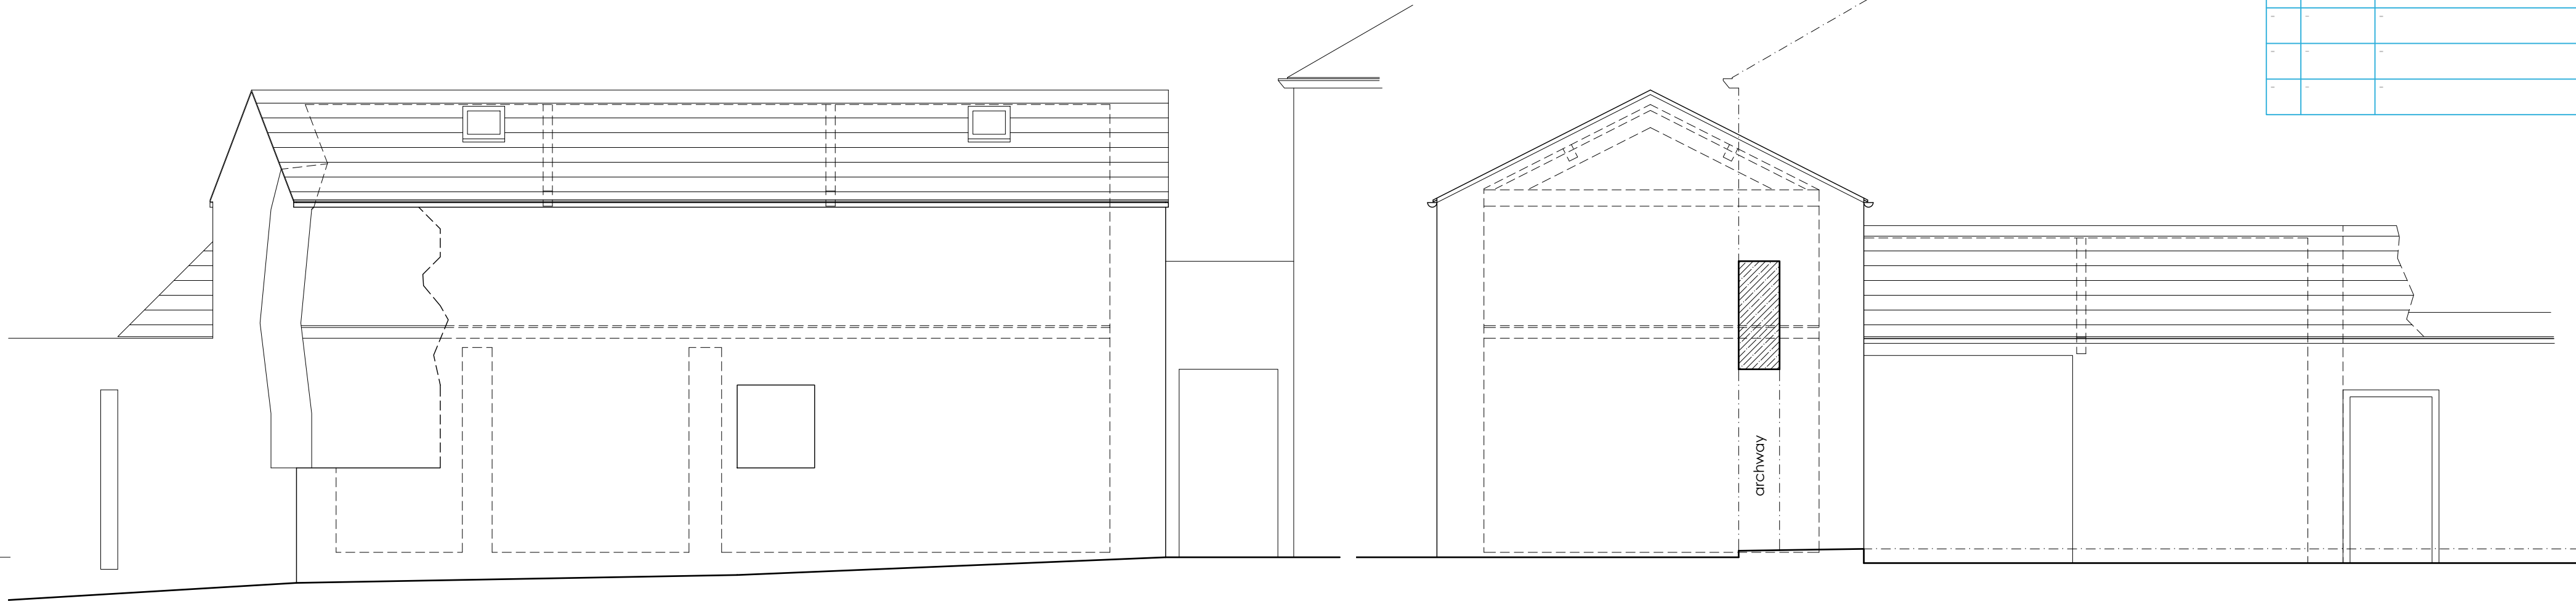



Garden (SW) Elevation

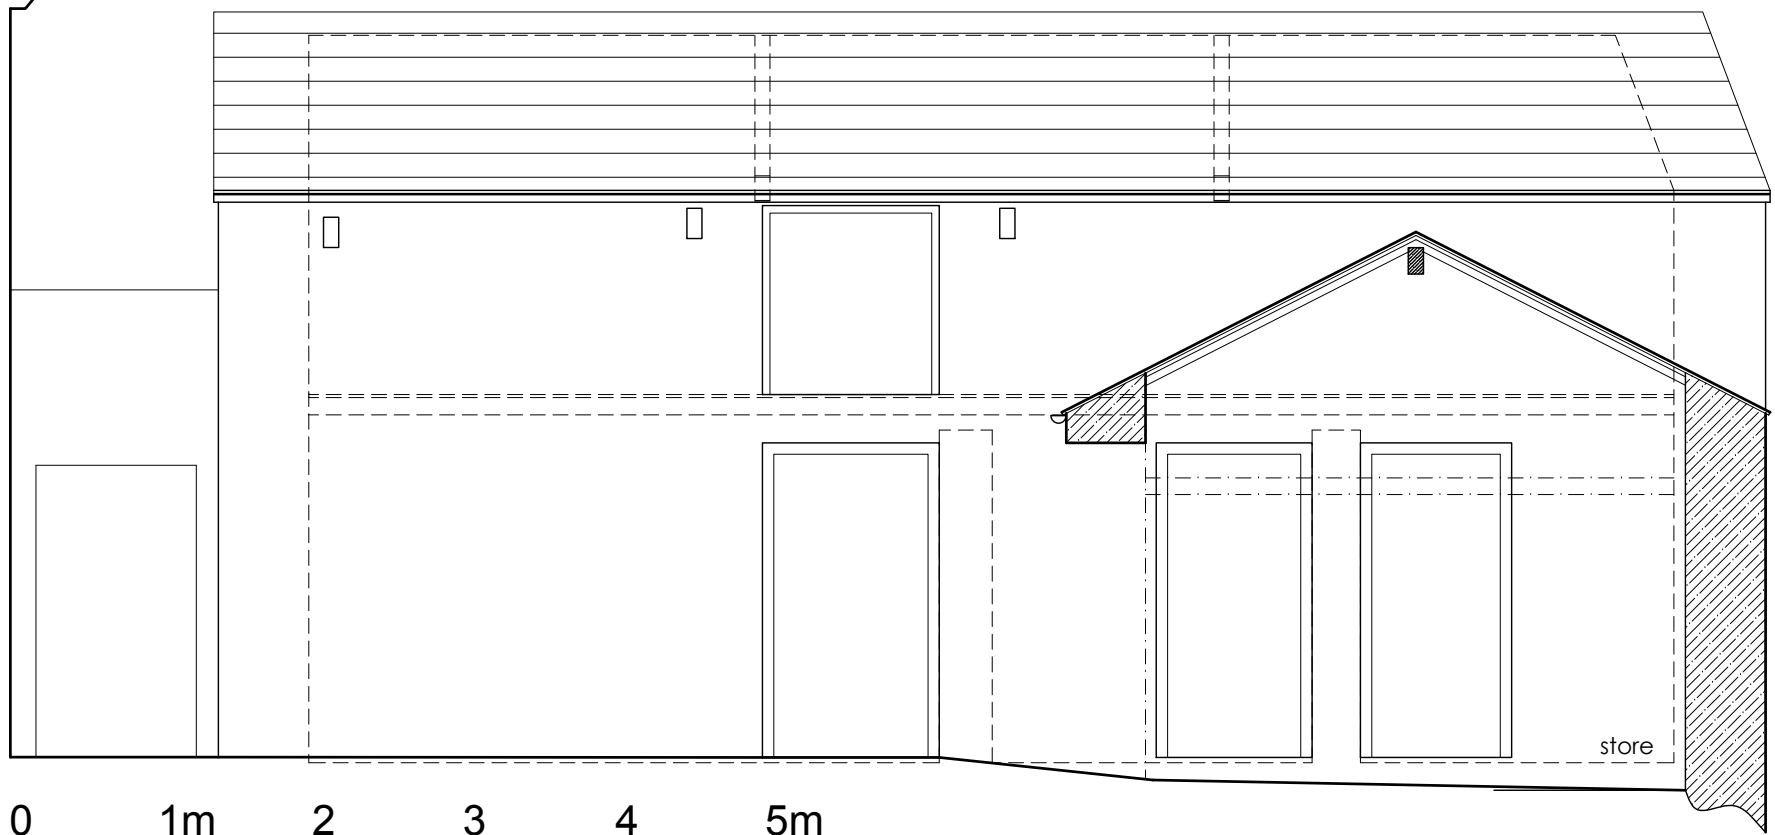

Courtyard (NE) Elevation

0 1m 2 3 4 5m


0 5 ft 10 15 20ft

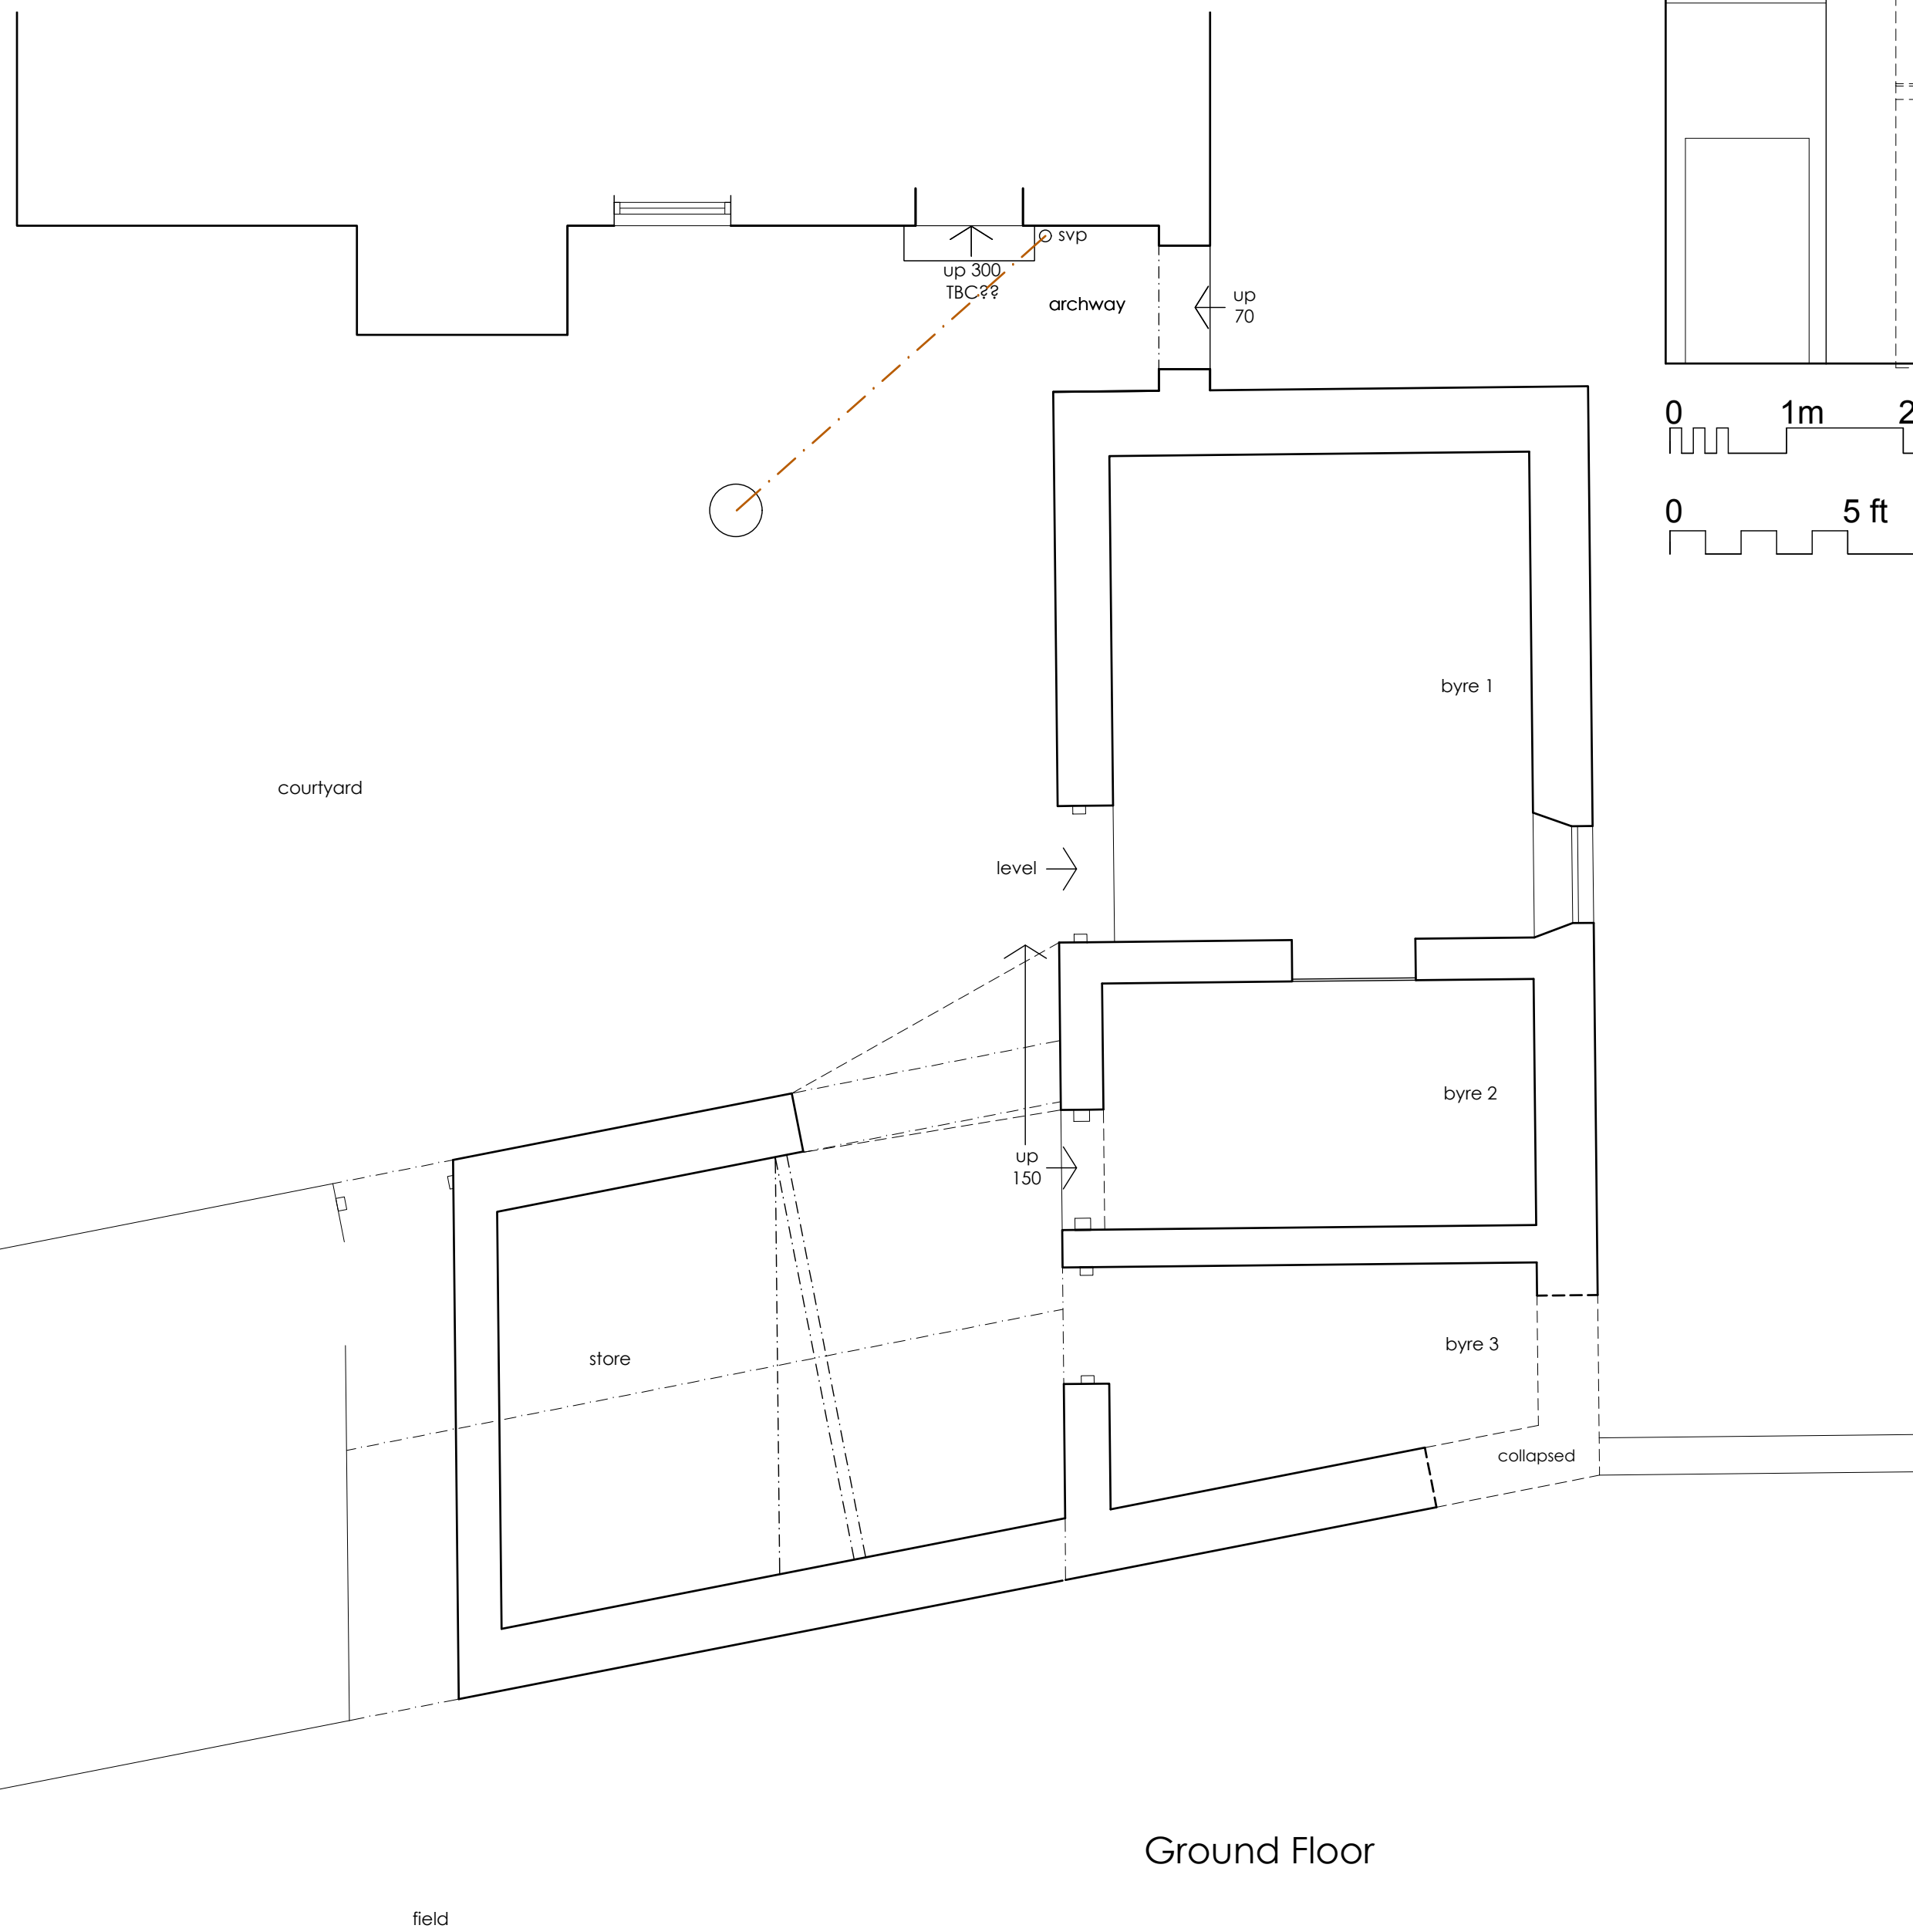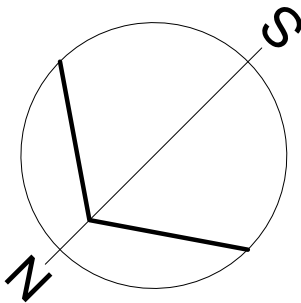

Ground Floor

0 1m 2 3 4 5m


0 5 ft 10 15 20ft

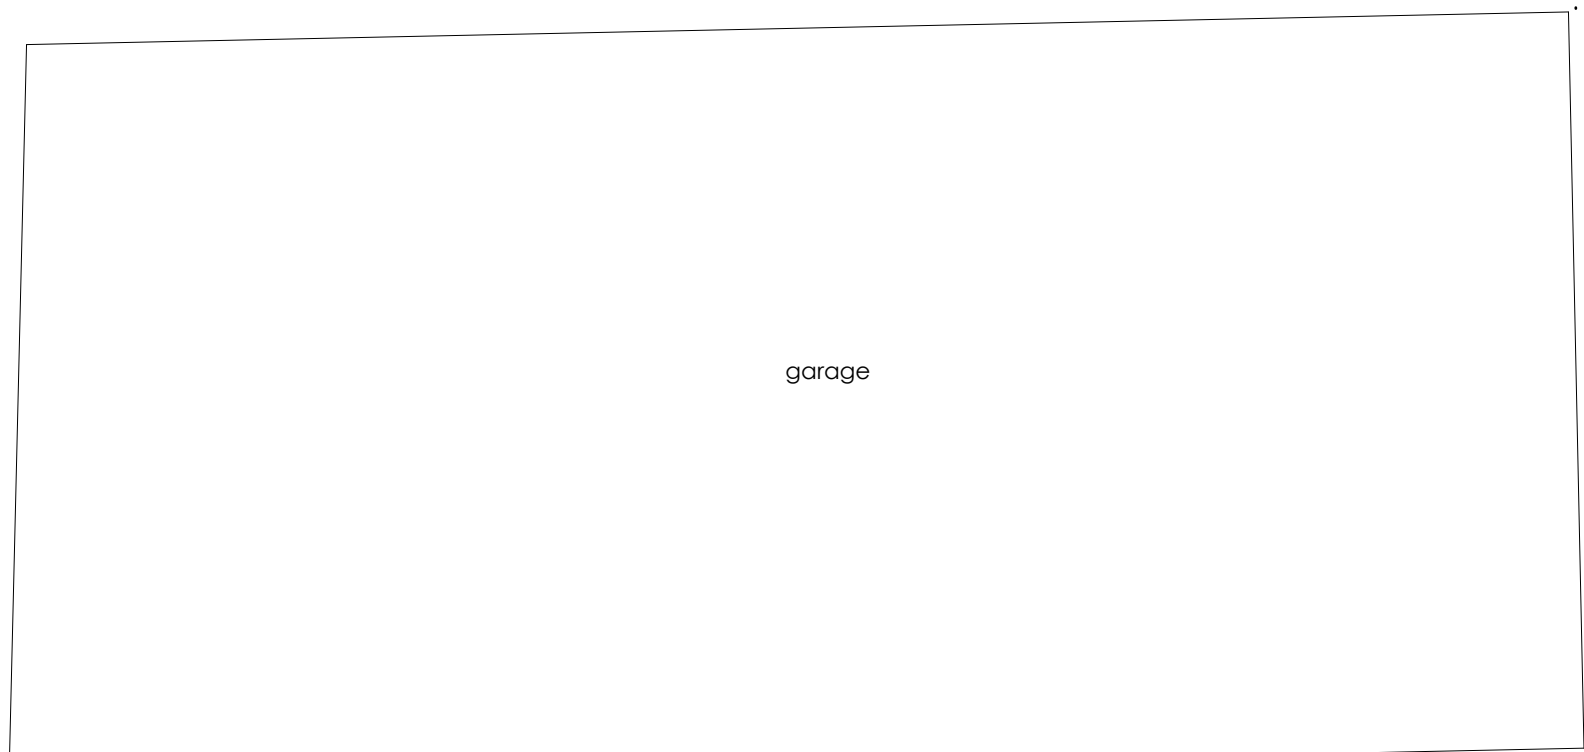

garage



byres

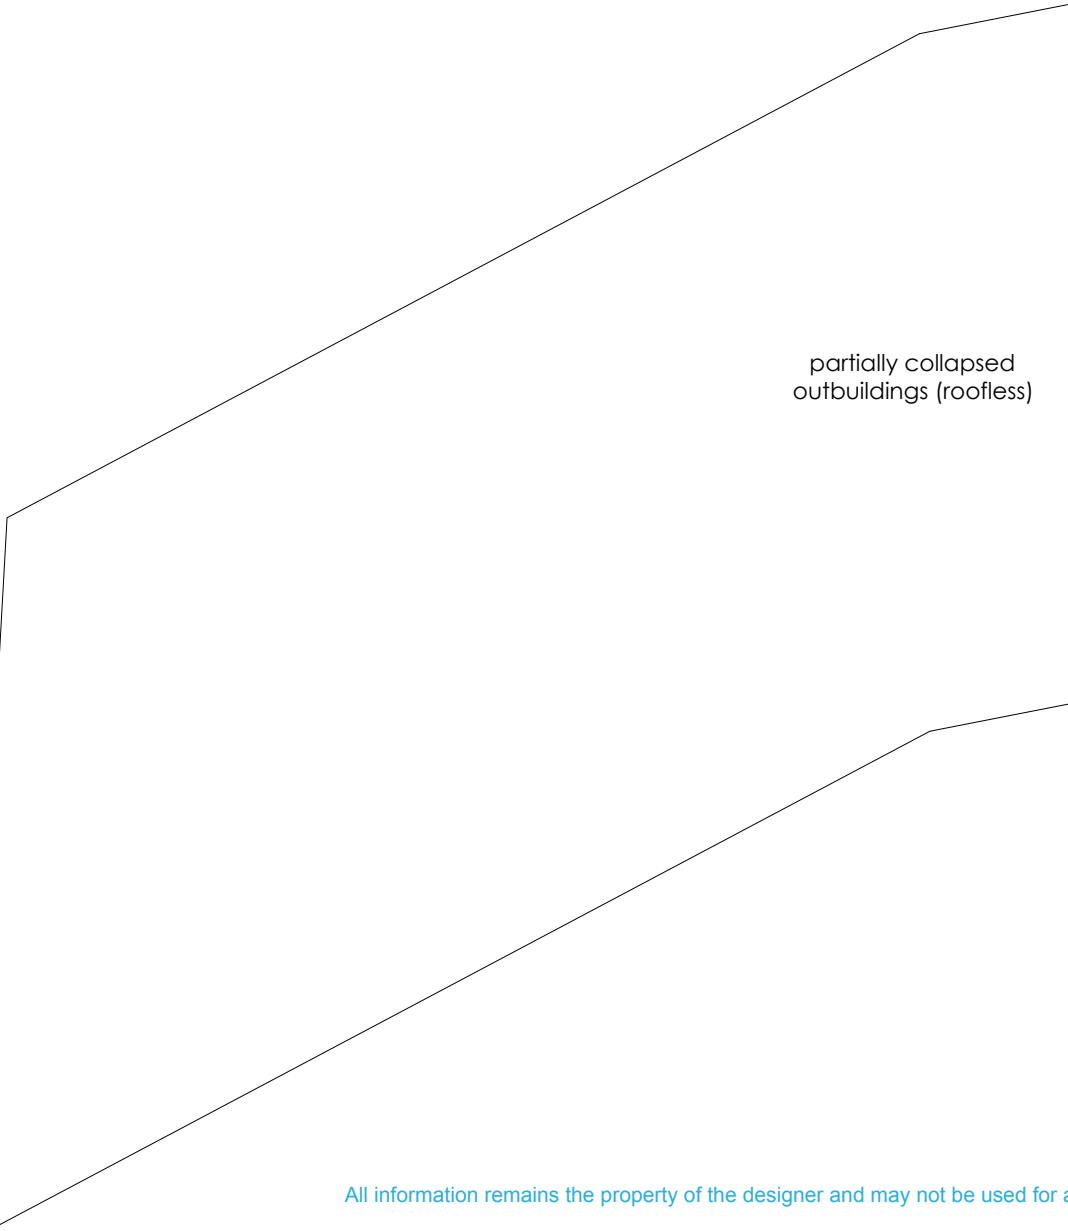

partially collapsed  
outbuildings (roofless)

EXISTING BUILDING  
PLANS, SECTIONS & ELEVATIONS

PROPOSED ALTERATIONS  
HAKODADI  
ARLECDON  
Robin and Natalie Waller

DRAWING NO. : 24.04.01a

SCALE : 1:50@A1

DRAWN BY : CW

DATE : JULY 2024

