




RV	DATE	COMMENTS
A	22.01.25	Addition of access track and drainage
B	11.03.25	Note amended to existing lean-to shed
-	-	-
-	-	-

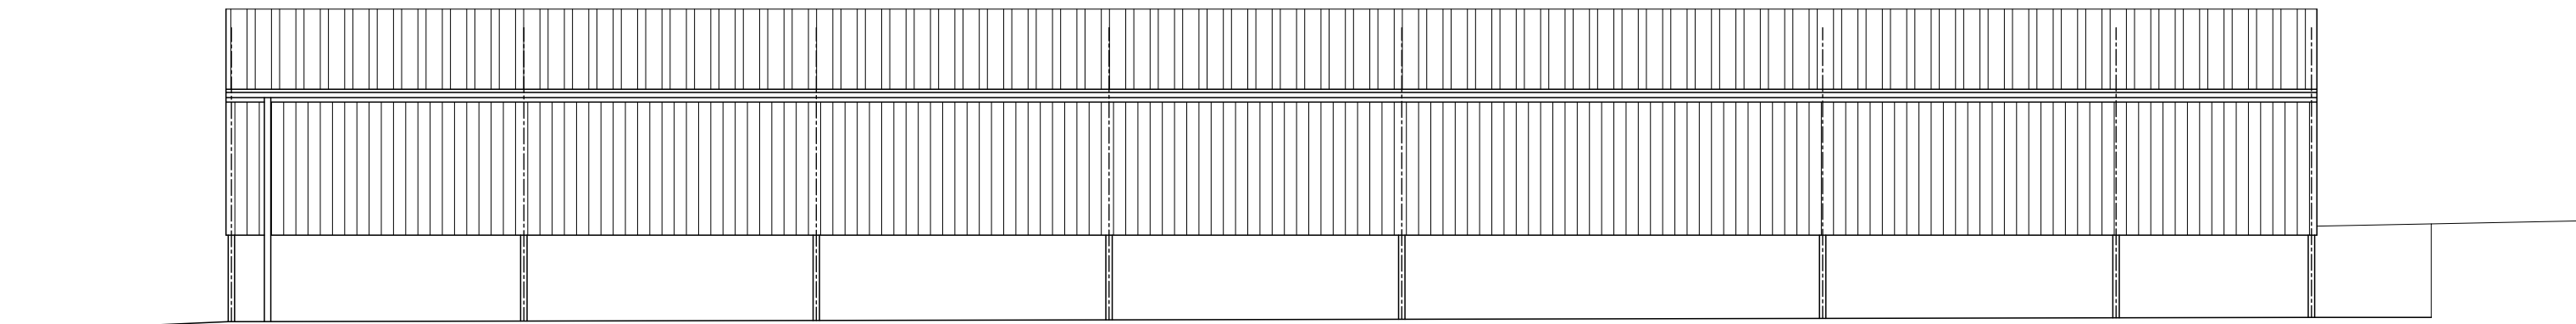


Lane Side (W) Elevation

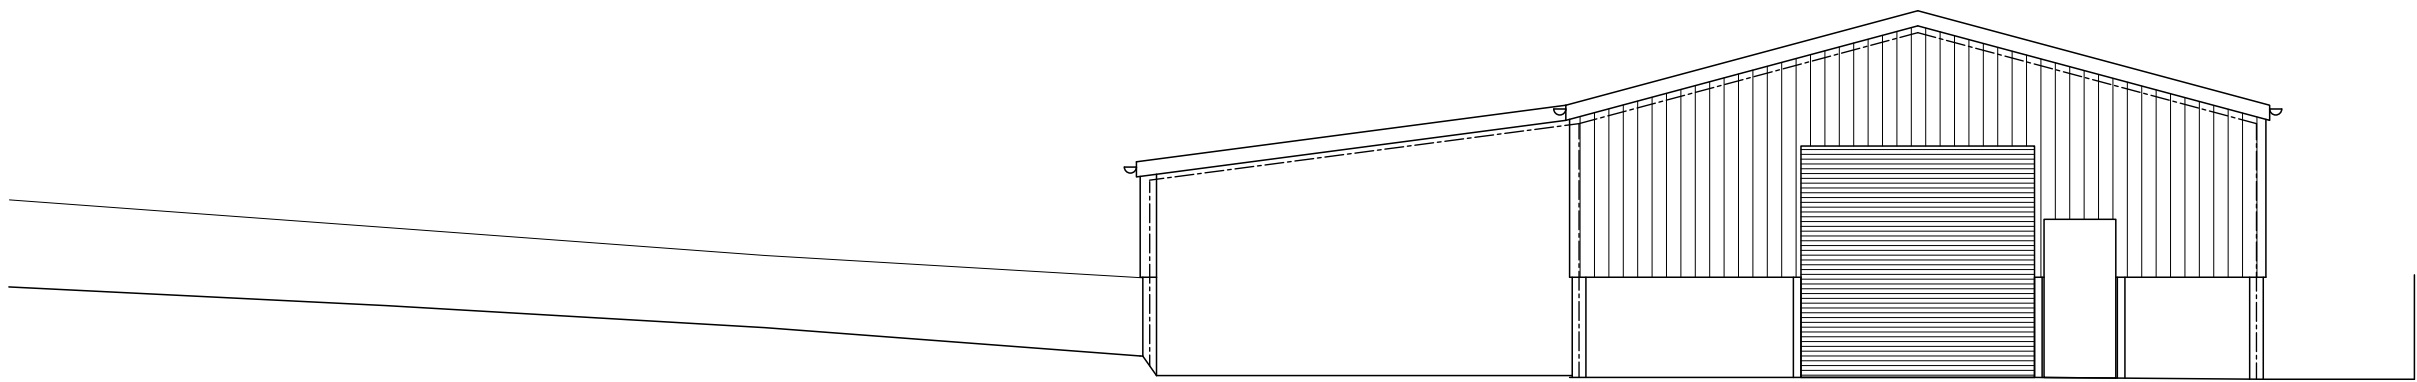


Yard (N) Elevation

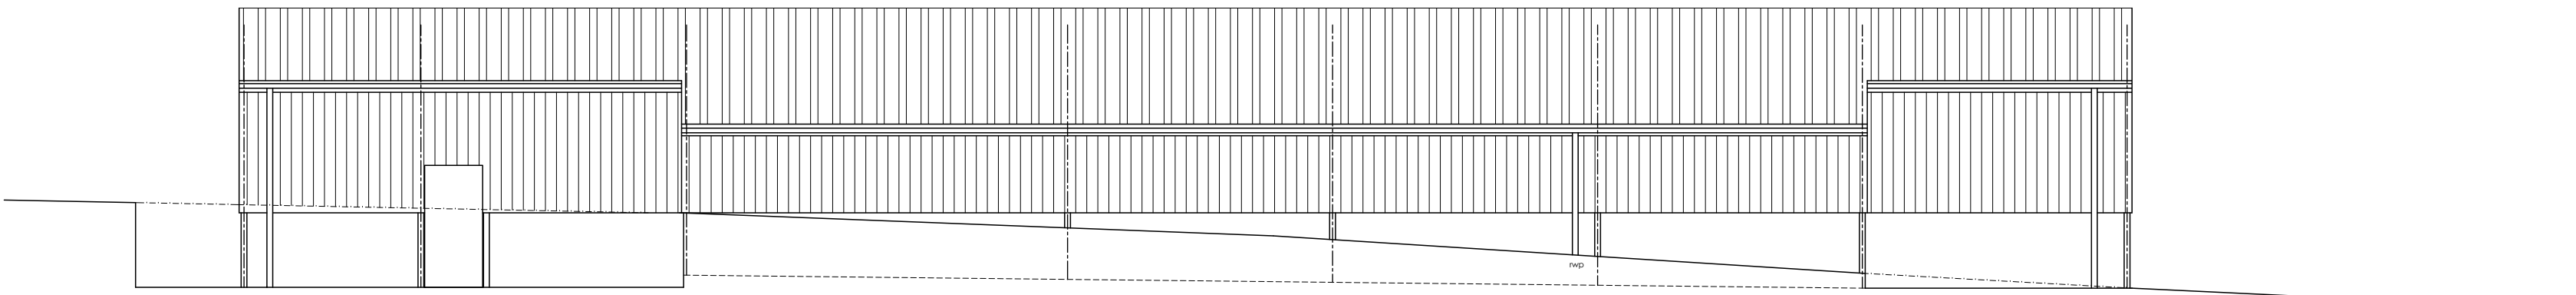

Field Side (E) Elevation

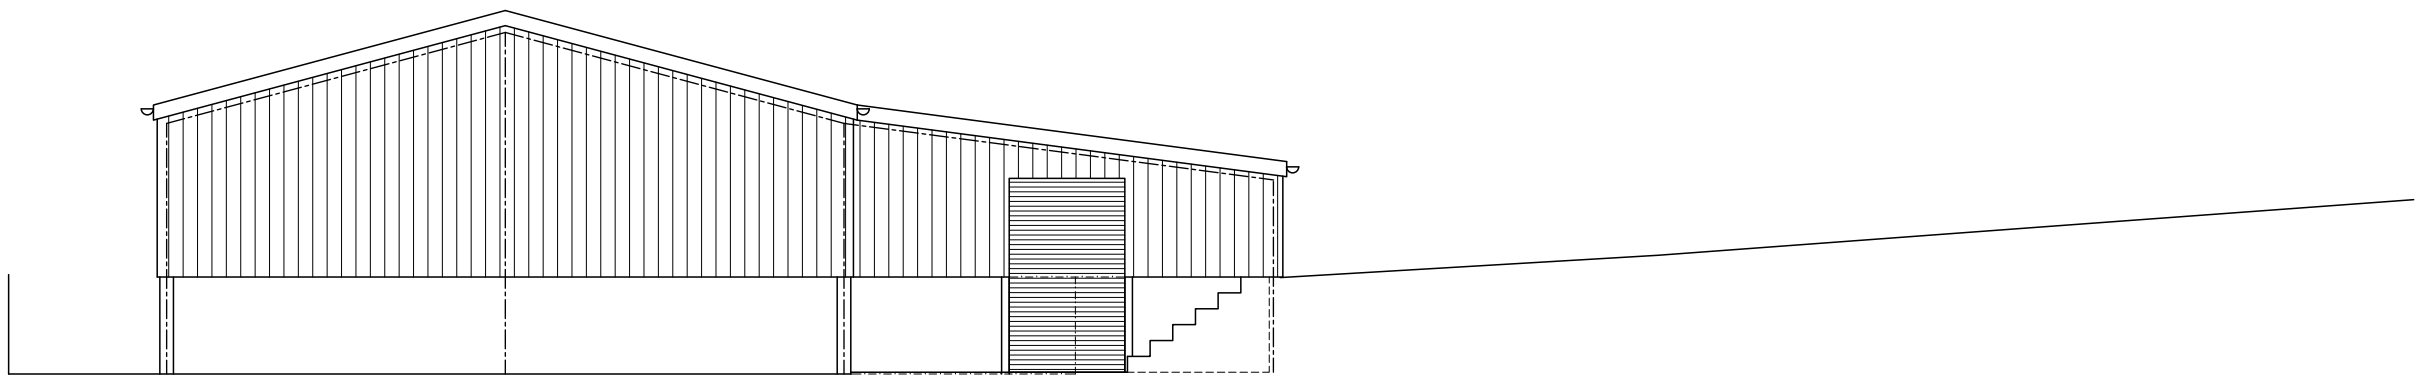

Rear (S) Elevation

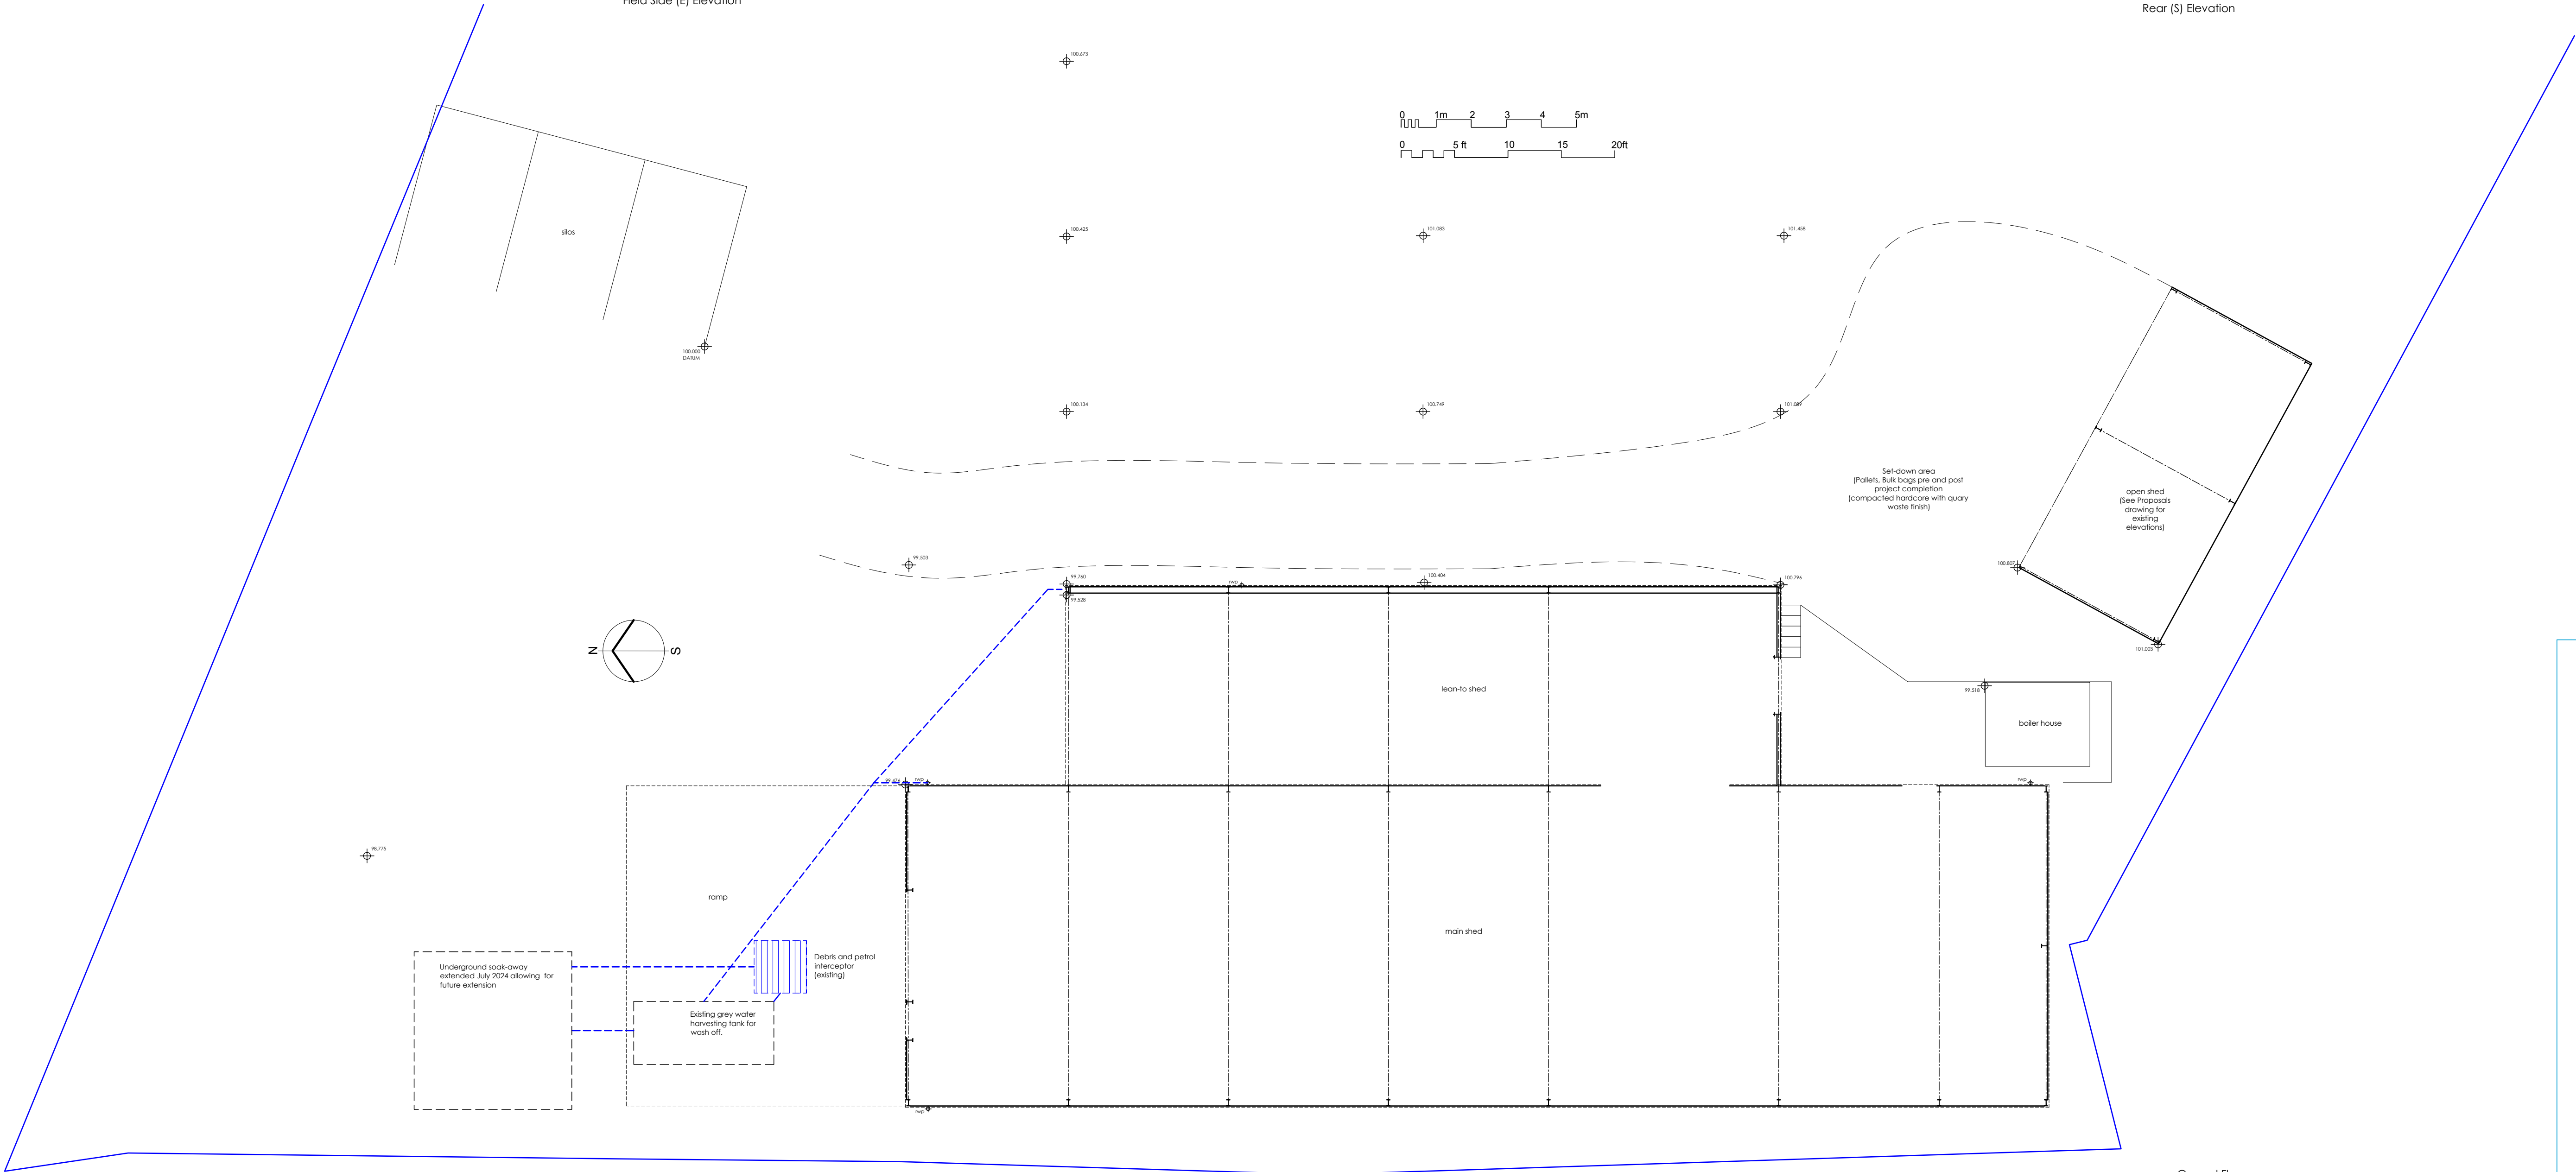

Ground Floor

EXISTING BUILDING
PLANS, SECTIONS & ELEVATIONS

PROPOSED STORAGE SHED
PERFECTLY PLANTED
HALSENNA
The Steeles

DRAWING NO. : 24.31.01b
SCALE : 1:100@A1
DRAWN BY : CW
DATE : DEC 2024



43 The Mount | Papcastle | Cockermouth | Cumbria | CA13 0JZ
studio@wkdesignarchitects.co.uk | www.wkdesignarchitects.co.uk
Carolyn Williamson 07773 329572 | Paul Kitchen 07968 094847