




existing elevation north

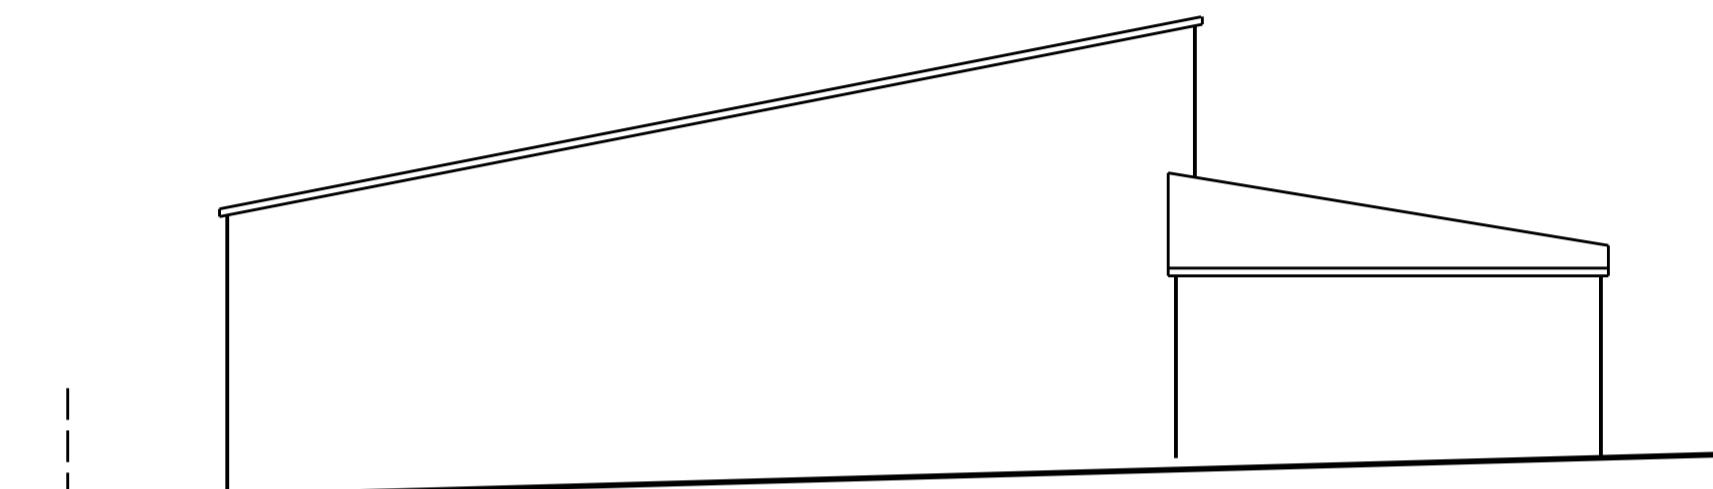

existing elevation south

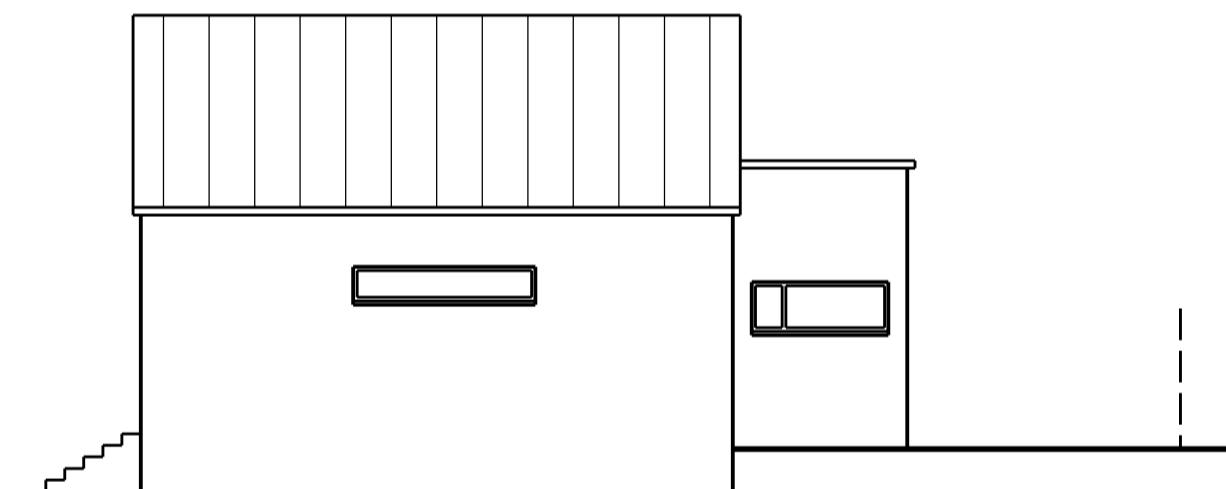

existing elevation west

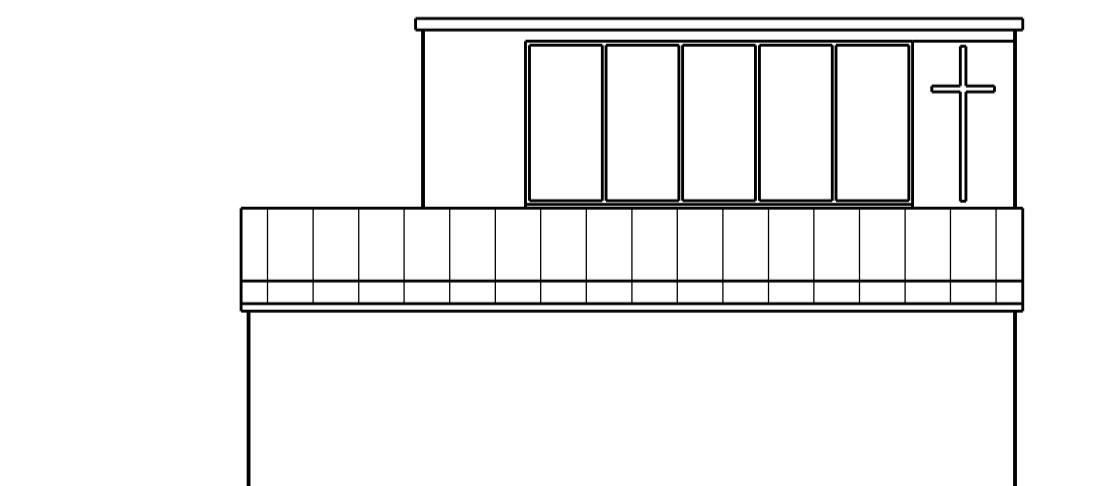

existing elevation east

Rev 01 dec 2025 First issue

SCALE 0 1m 2m 3m 4m 5m 10m 15m 20m

This scheme is subject to town planning and all other necessary consents.

Dimensions, area and levels where given are only approximate and subject to site survey. All dimensions are to be checked on site. Any discrepancies or variations are to be reported to the client before work commences. Flurred dimensions only are to be taken from this drawing.

This drawing is to be read in conjunction with all relevant consultants' and/or specialists drawings/documents and any discrepancies or variations are to be notified to the client before the affected work commences.

Client Mr. & Mrs. J. Walker

Job Title Proposed change of use from Methodist Church
to dwelling at Moresby Parks Rd, Moresby Parks

Drawing Title

Existing elevations

Scale: 1:100 @ A3/1:50 @ A1

Date: Drawn:

dec 2025

Job No: Drwg No: Rev:

659 02001 01

Richard J Lindsay
Waters Edge
2A Church Road
Harrington
CA14 5QP

email: calvadesign46@gmail.com
Mob : 07921 949618