


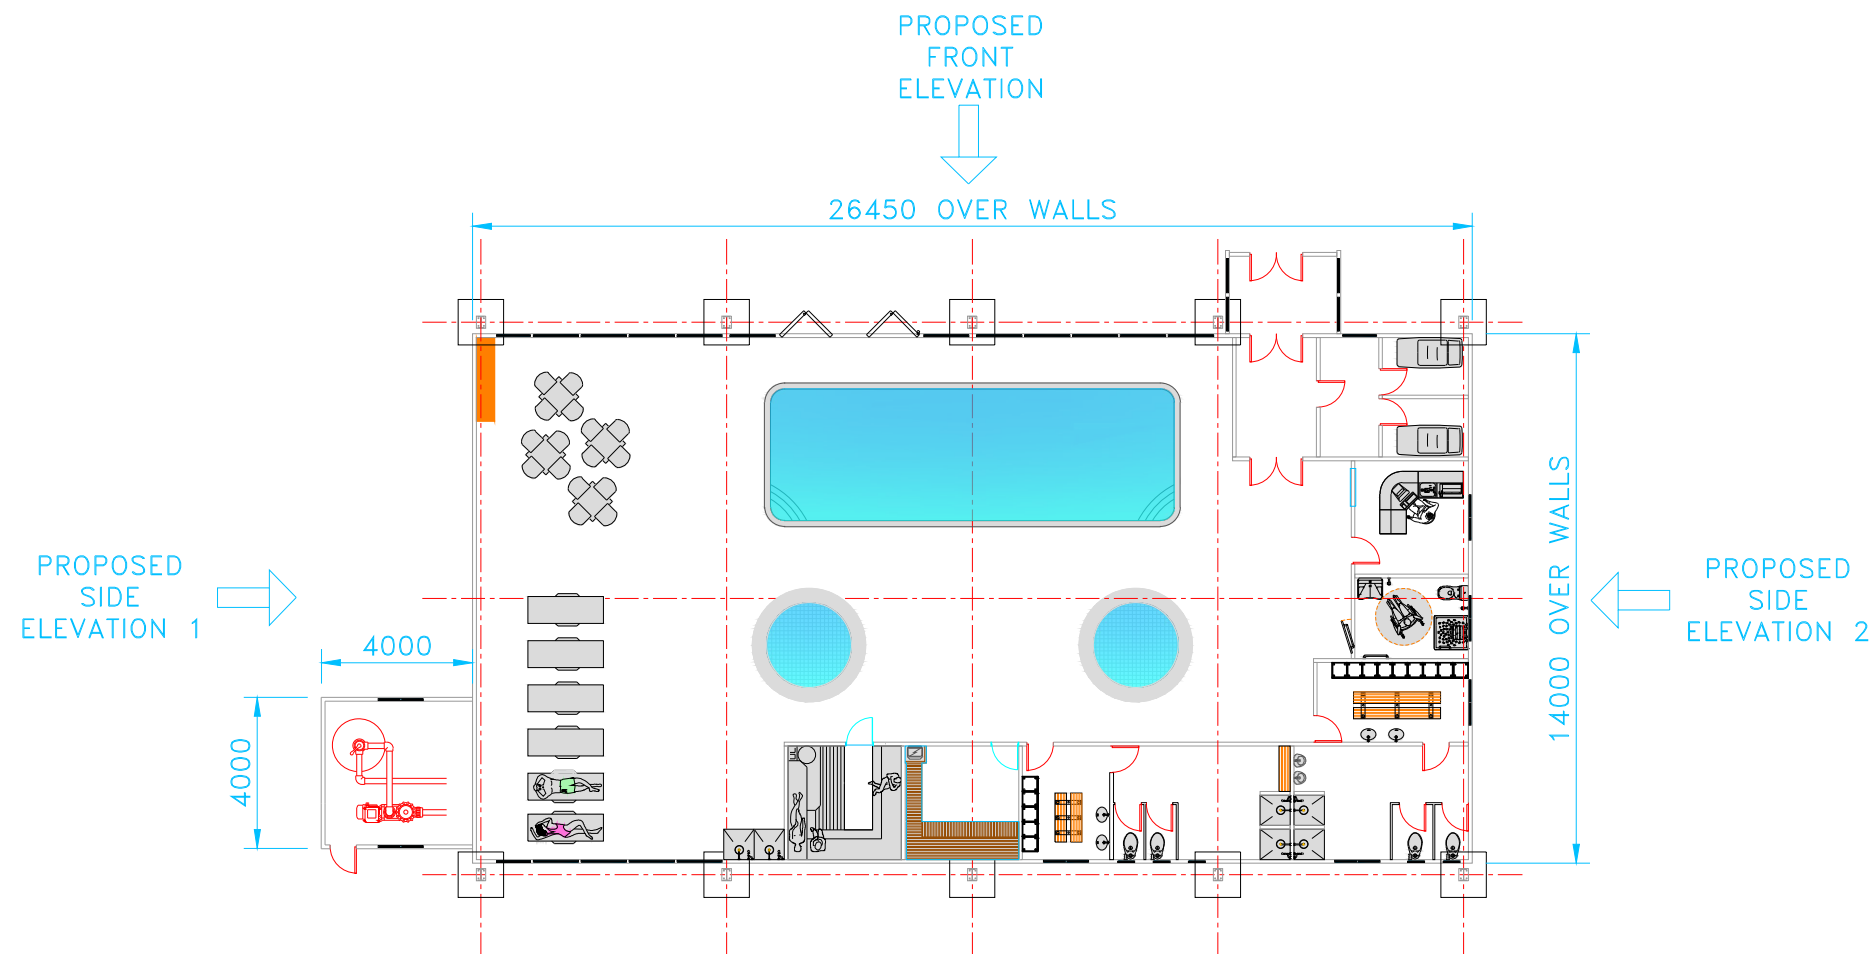

Architectural drawing of the proposed side elevation of a building. The drawing shows a gabled structure with a total width of 14000 and a total height of 3800. The roof pitch is 15 degrees. On the left, there is a section with a height of 3234 and a width of 2725. On the right, there is a section with a height of 2734 and a width of 3234. The base of the building is 2200 wide on the left side. The drawing is labeled "PROPOSED SIDE ELEVATION 1".

PROPOSED SIDE ELEVATION 2

Architectural drawing of the proposed front elevation of a building. The drawing shows a long, single-story structure with a gabled roof. The main section is 26,450 units wide and 3,800 units high. The roof height is 5,716 units. The building features a central entrance with a small gabled roof and a set of double doors. To the left of the entrance is a small window. To the right of the entrance is a large window. The building is flanked by two smaller sections, each 4,000 units wide. The rightmost section has a gabled roof with a 7.20% pitch. The building is surrounded by a paved area and a grassy area. The drawing is labeled "PROPOSED FRONT ELEVATION".

Architectural drawing of the proposed rear elevation of a building. The drawing shows a long, low structure with a dark grey roof and light yellow vertical siding. The elevation is divided into sections by vertical lines. From left to right: a small section with a white door and a window; a section with four large blue windows; a section with three small blue windows; a section with three small blue windows; and a section with two small blue windows. The total width is 26450, and the total height is 5716. The drawing is labeled "PROPOSED REAR ELEVATION" at the bottom.



CLIENT	FIRST RESORT POWELL 02236
PROJECT	BROCKWOOD HALL
TITLE	PROPOSED FLOOR PLAN
	PROPOSED FRONT AND REAR ELEVATIONS
	PROPOSED SIDE ELEVATIONS
DESCRIPTION	S73 APPLICATION TO VARY CONDITION 2 OF EXTANT PERMISSION REFERENCE 4/21/2338/0F1 DATED 22/07/2021
DATE	06-02-2023
SCALE	1:200 ON A3
APPD	MB DRAWN AV REVISION A