



Existing Rear Elevation



Existing Side Elevation

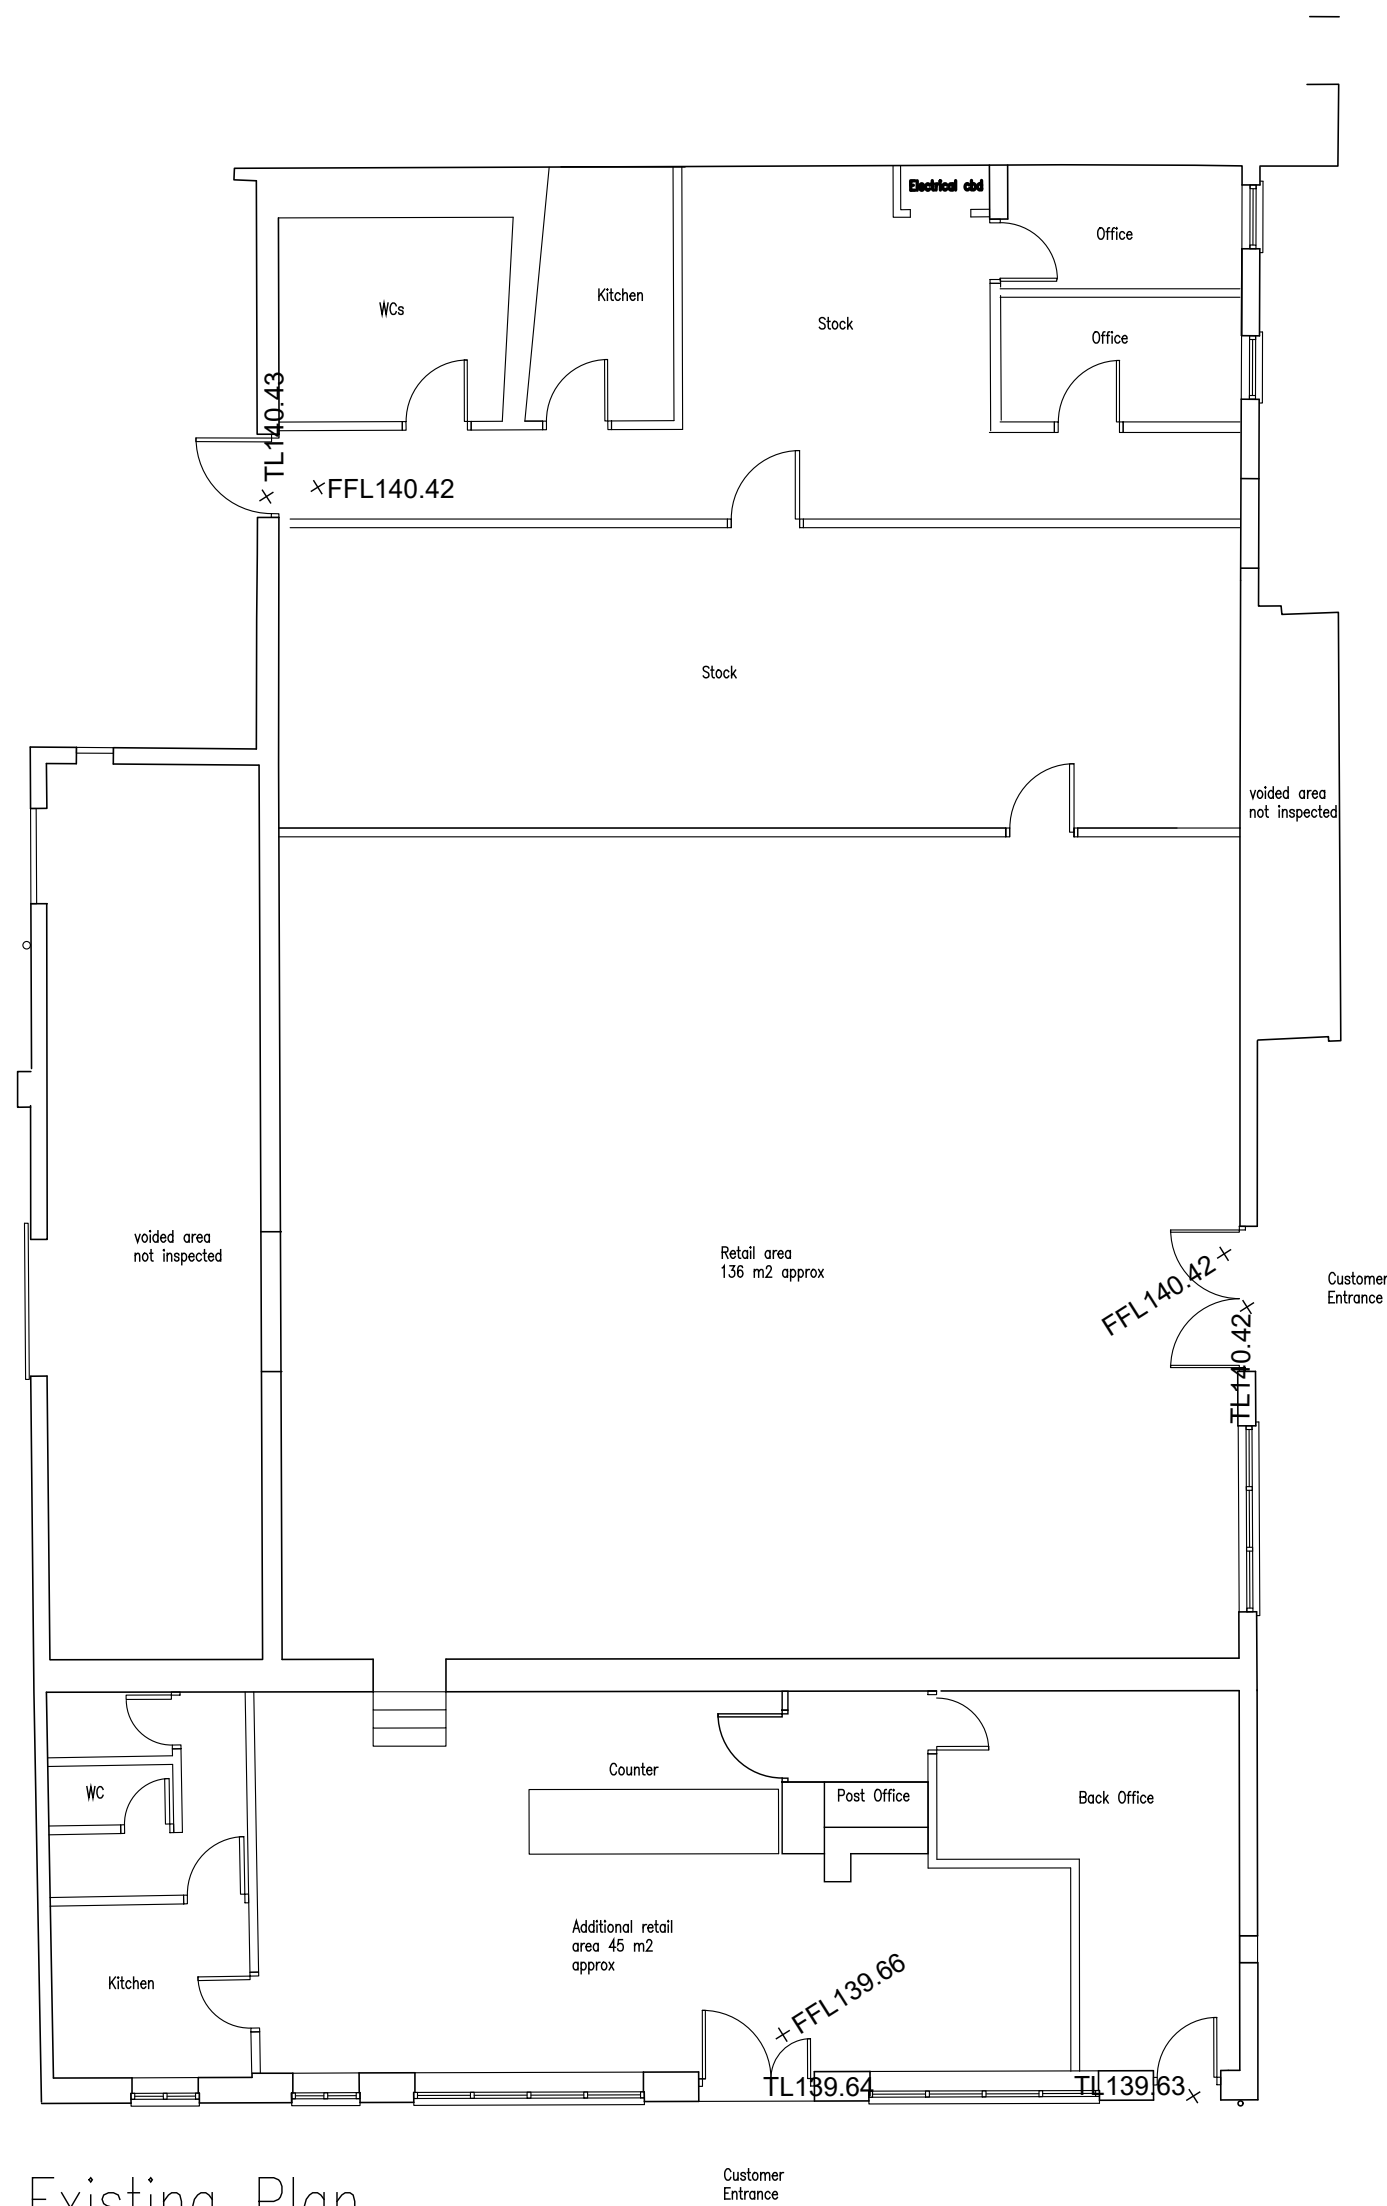

Existing Plan

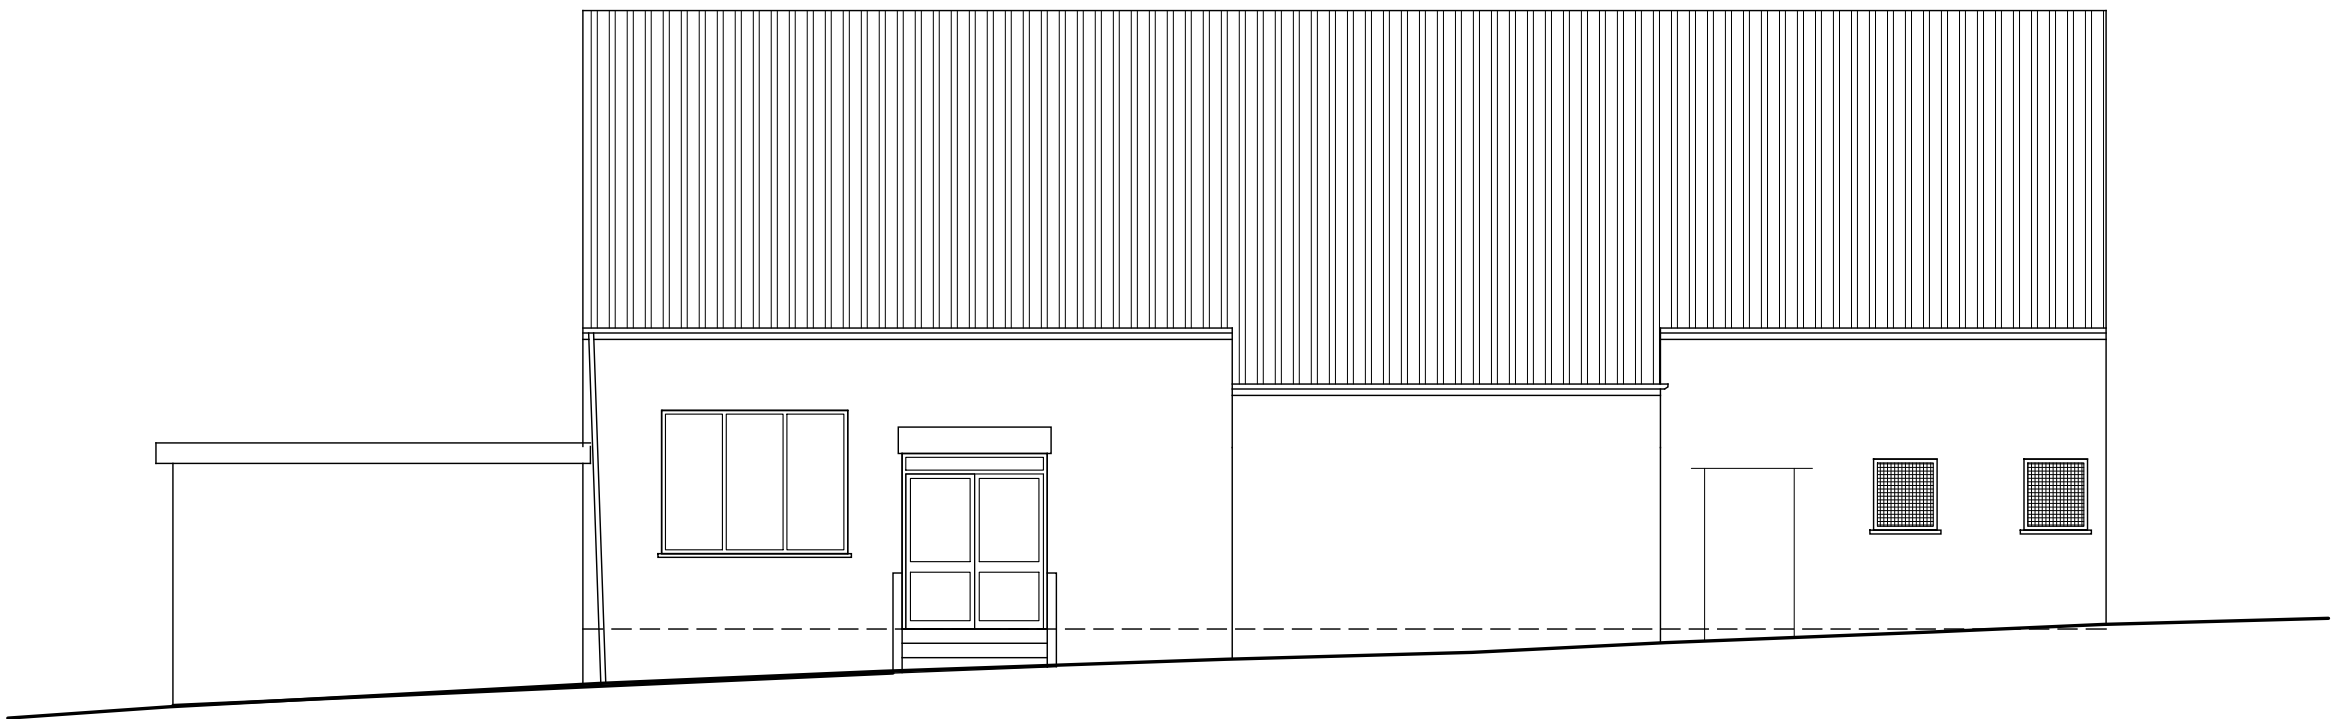

Existing Front Elevation