



RV	DATE	COMMENTS
-	-	-
-	-	-
-	-	-
-	-	-

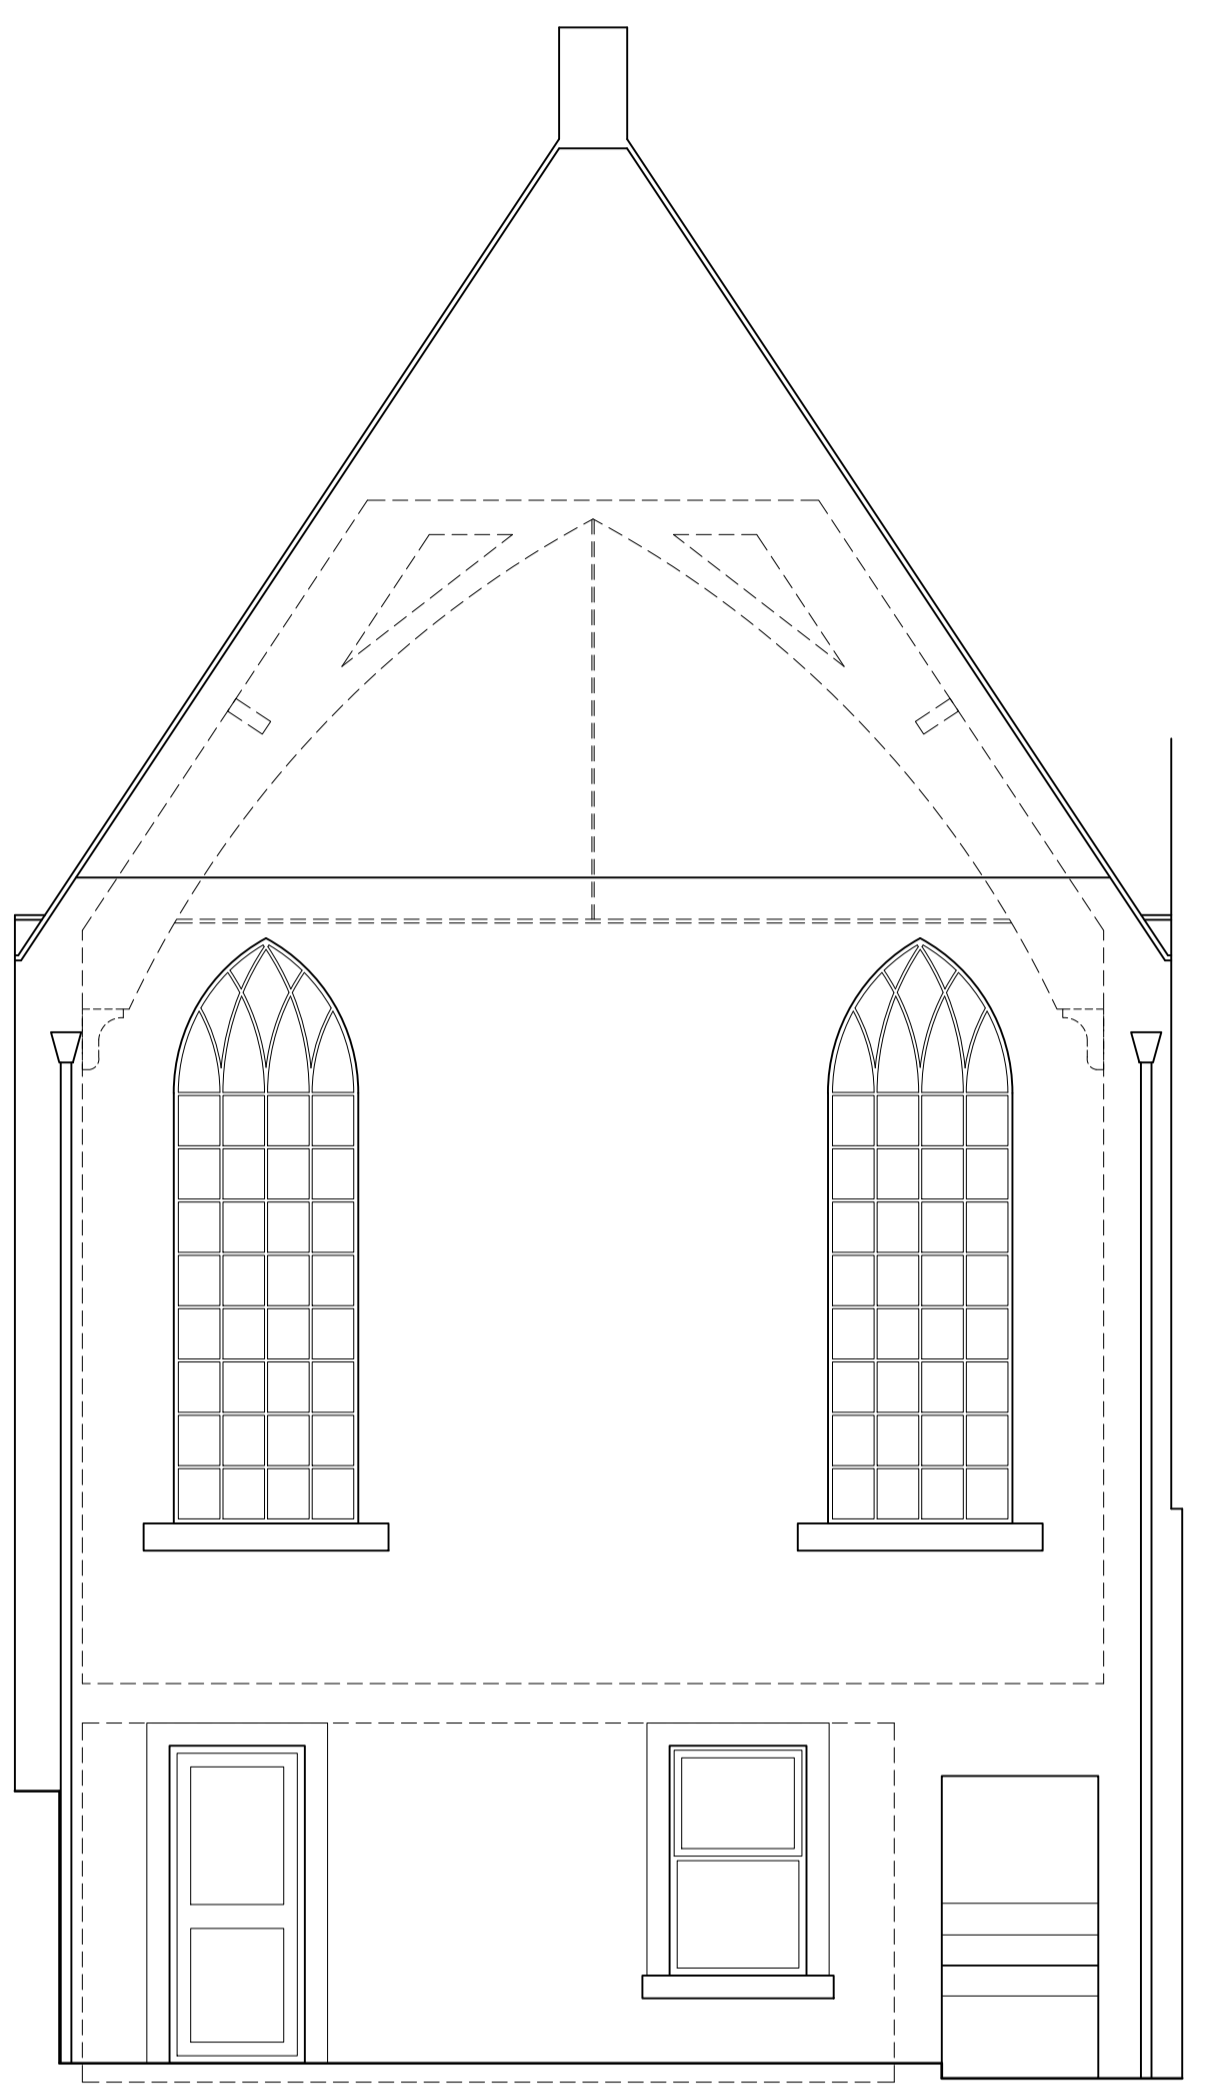

Rear (W) Elevation



Front (E) Elevation

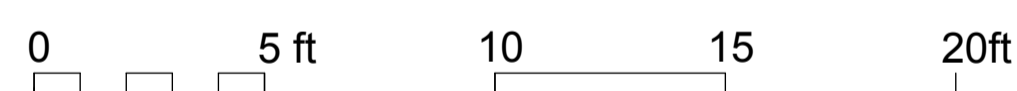

**EXISTING BUILDING II
ELEVATIONS**

**PROPOSED ALTERATIONS
FORMER METHODIST CHAPEL
ST BEES
DAVE AND LAURA NELSON**

DRAWING NO. : 21.13.02
SCALE : 1:50@A1
DRAWN BY : CW
DATE : MAY 2021



43 The Mount | Papcastle | Cockermouth | Cumbria | CA13 0JZ
studio@wkdesignarchitects.co.uk | www.wkdesignarchitects.co.uk
Carolyn Williamson 07773 329572 | Paul Kitchin 07968 094847