



REVISIONS			
Rev	Description	Drawn	Date




EAST ELEVATION

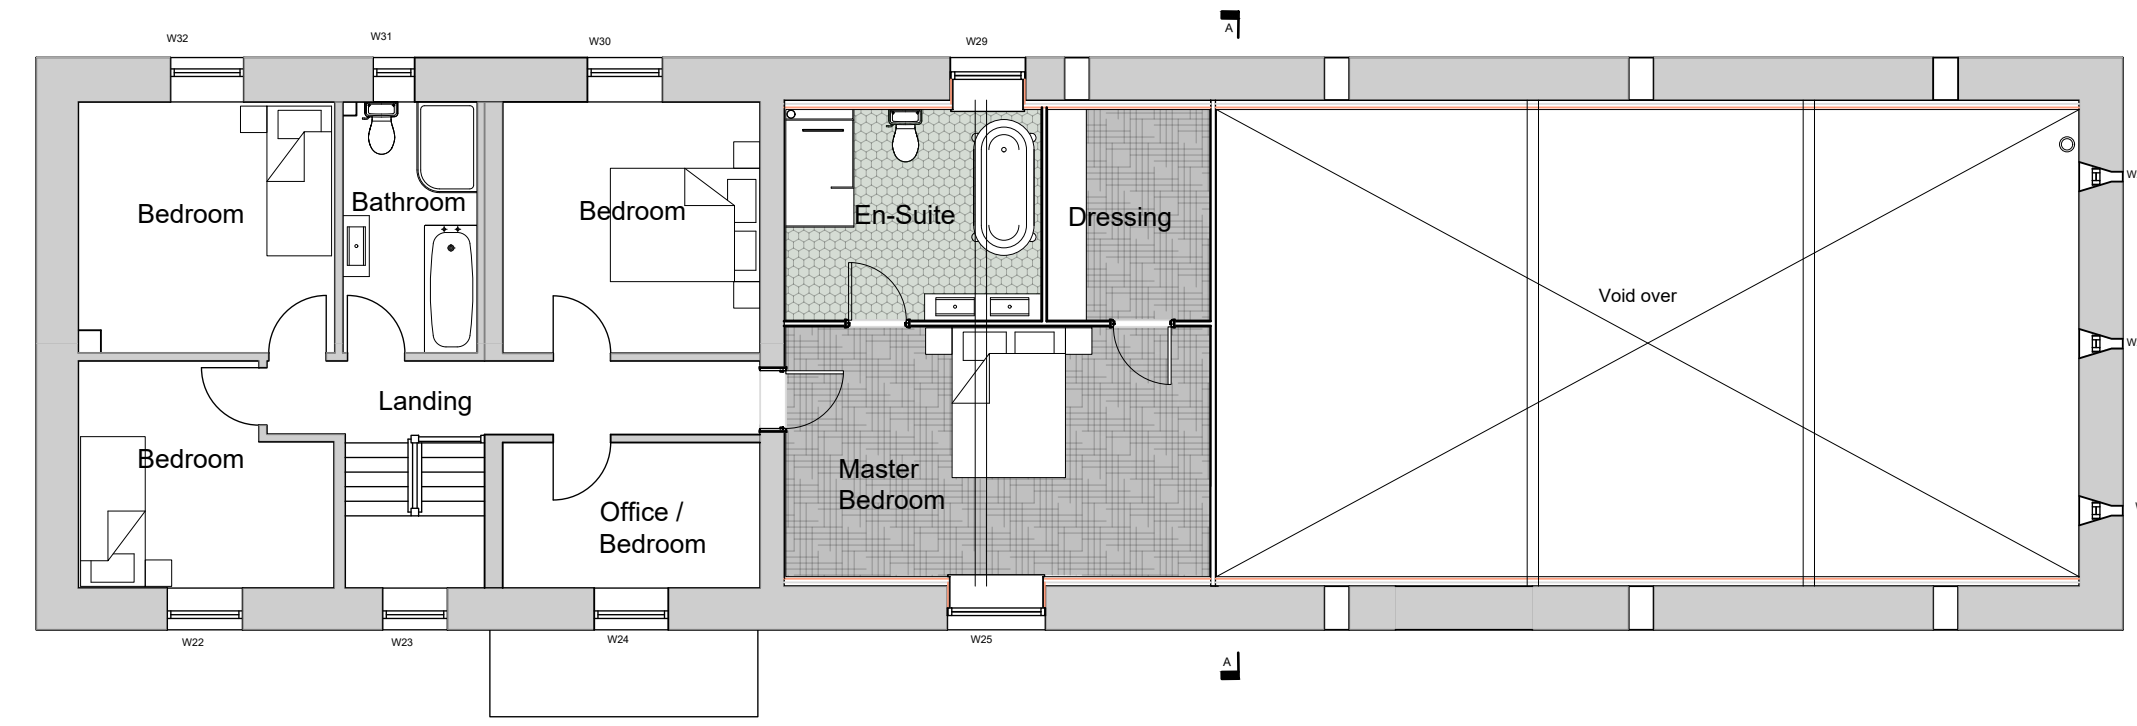


FIRST FLOOR

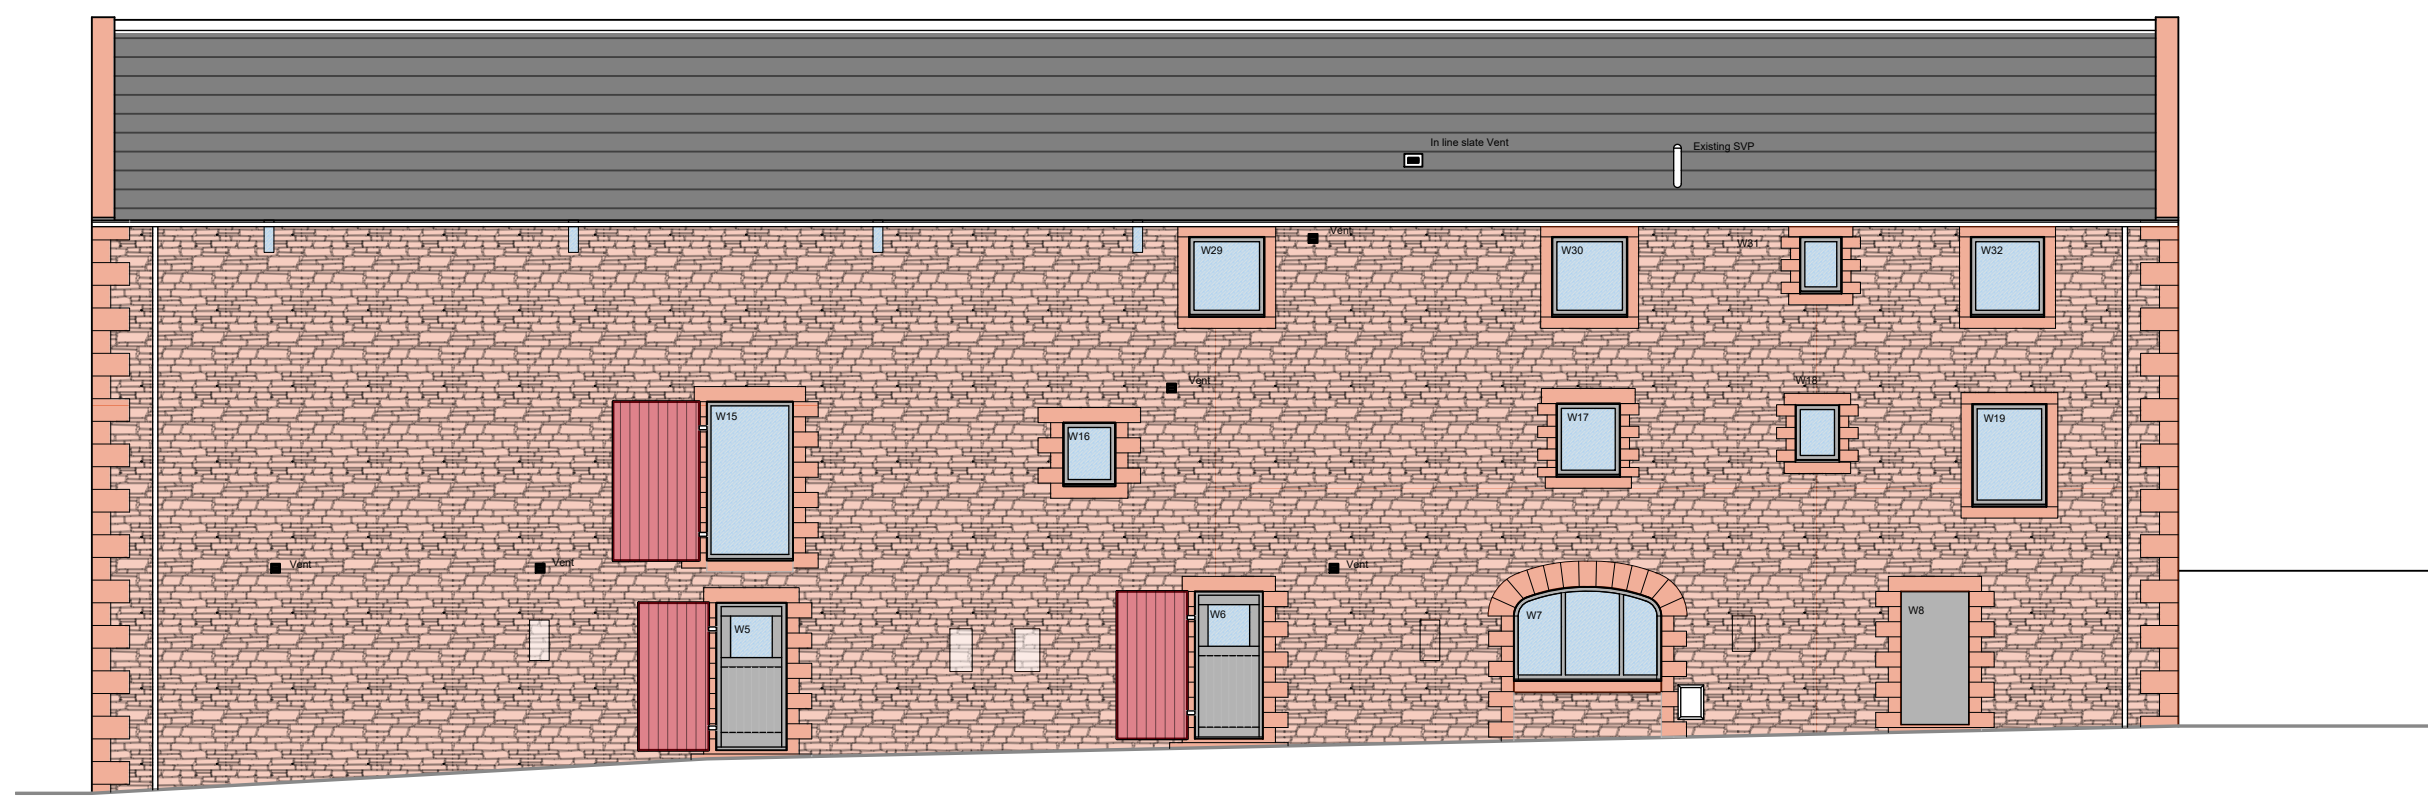


WEST ELEVATION

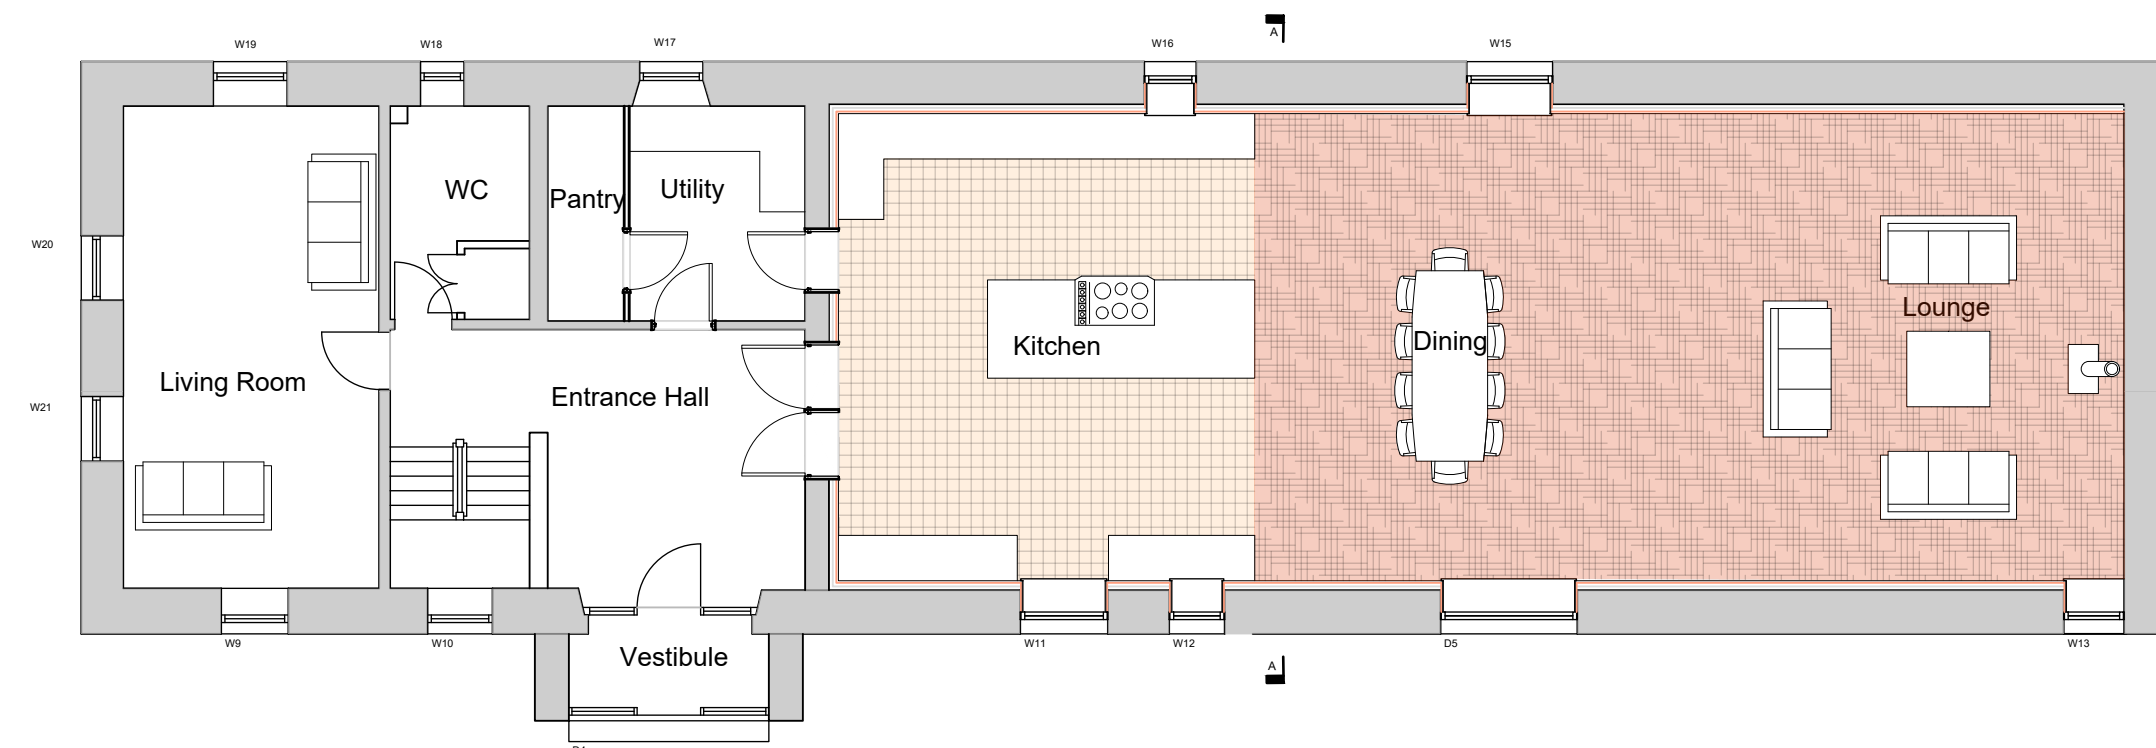


GROUND FLOOR

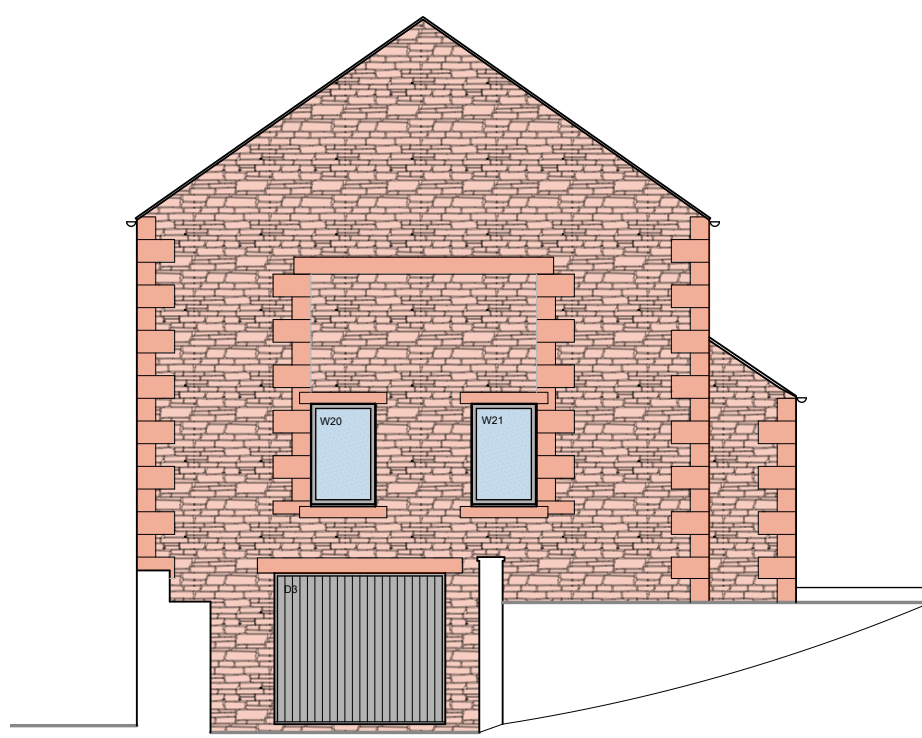

SOUTH ELEVATION

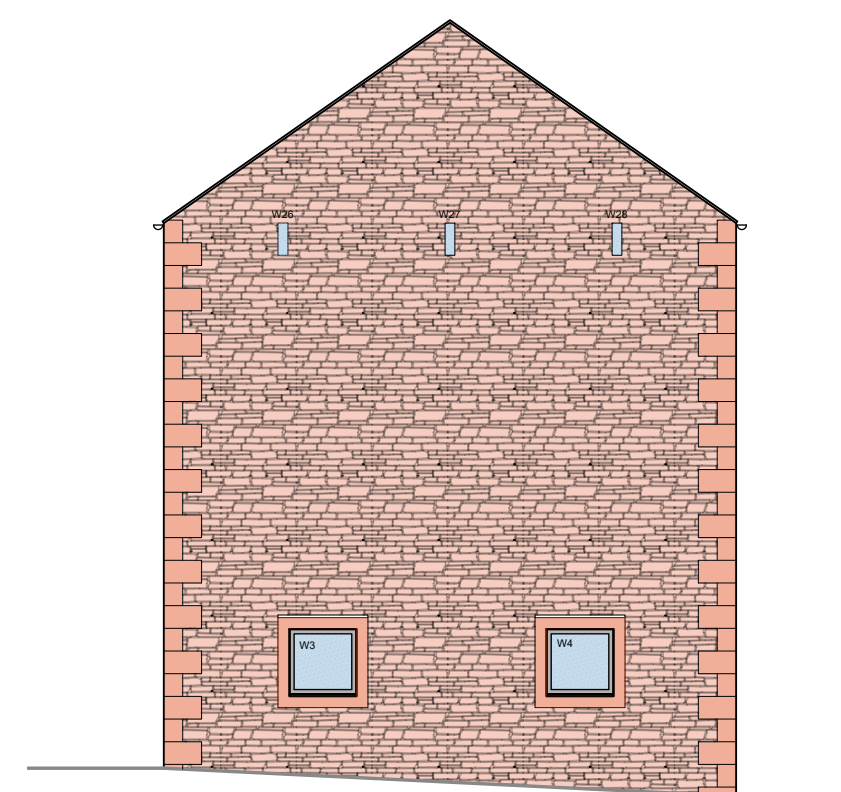

NORTH ELEVATION

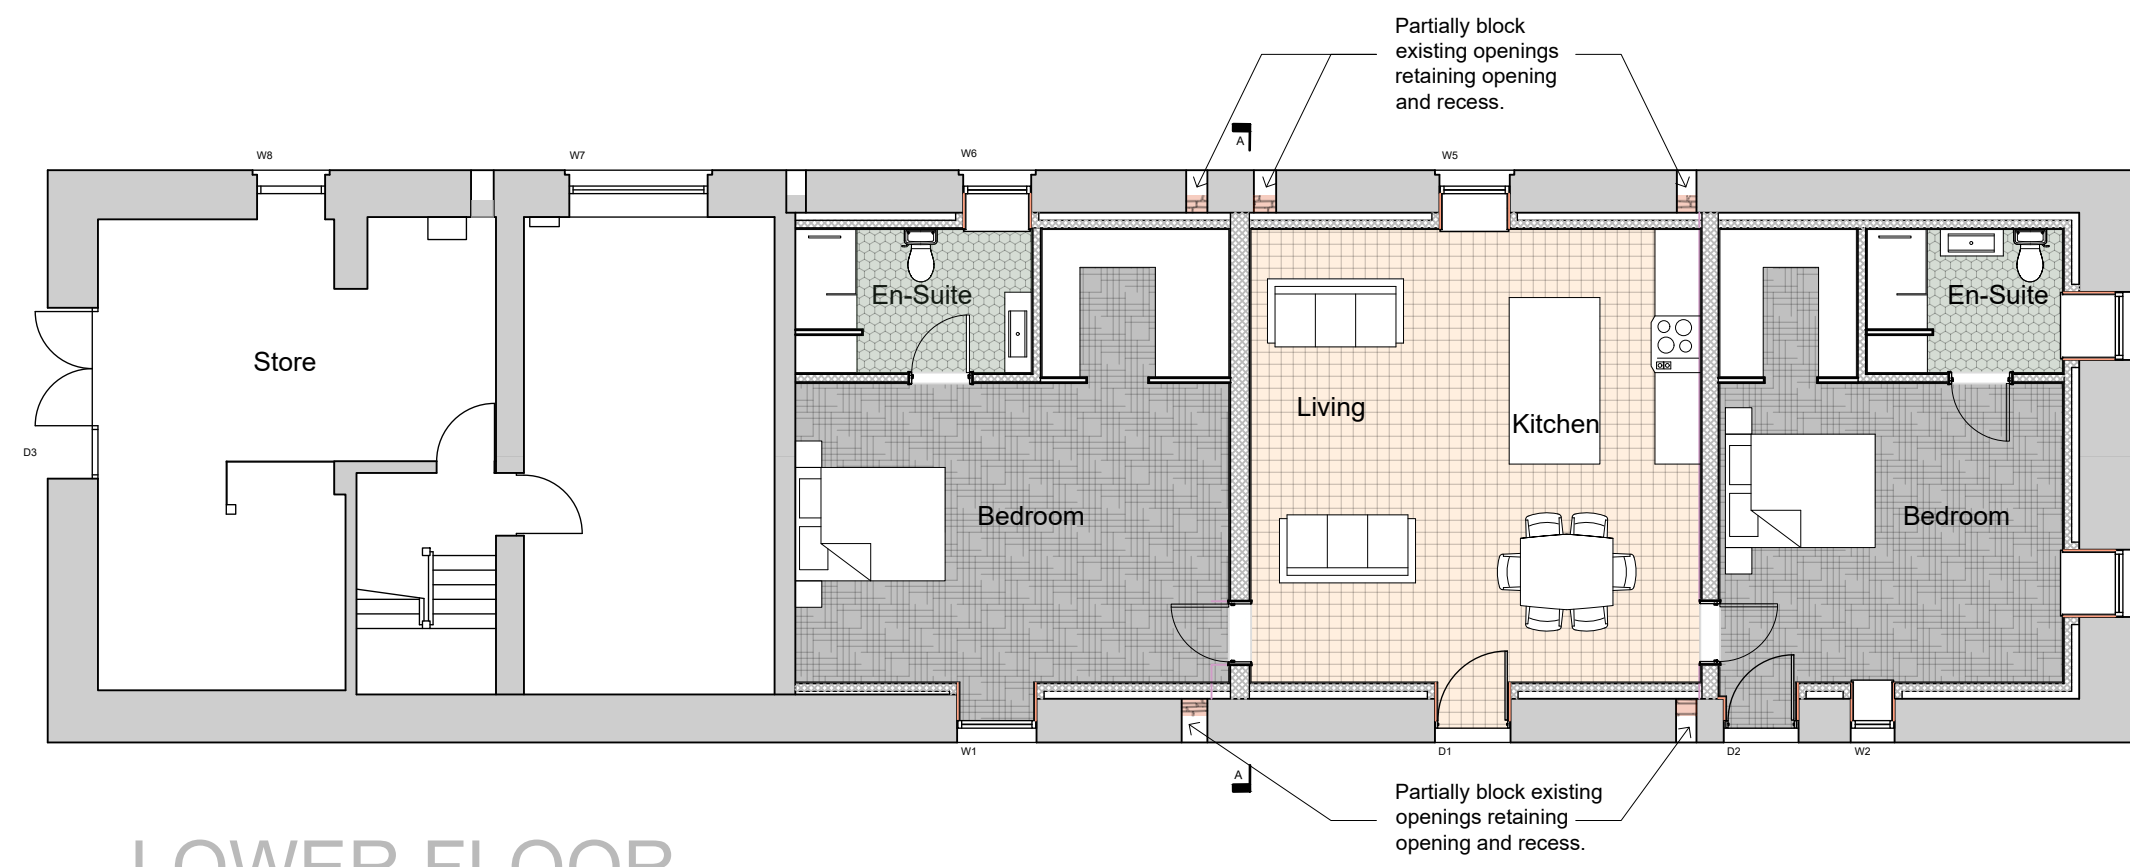

LOWER FLOOR