




RV	DATE	COMMENTS
A	09.08.23	Amendment to the first floor level
B	17.07.23	Draws omitted
-	-	-
-	-	-

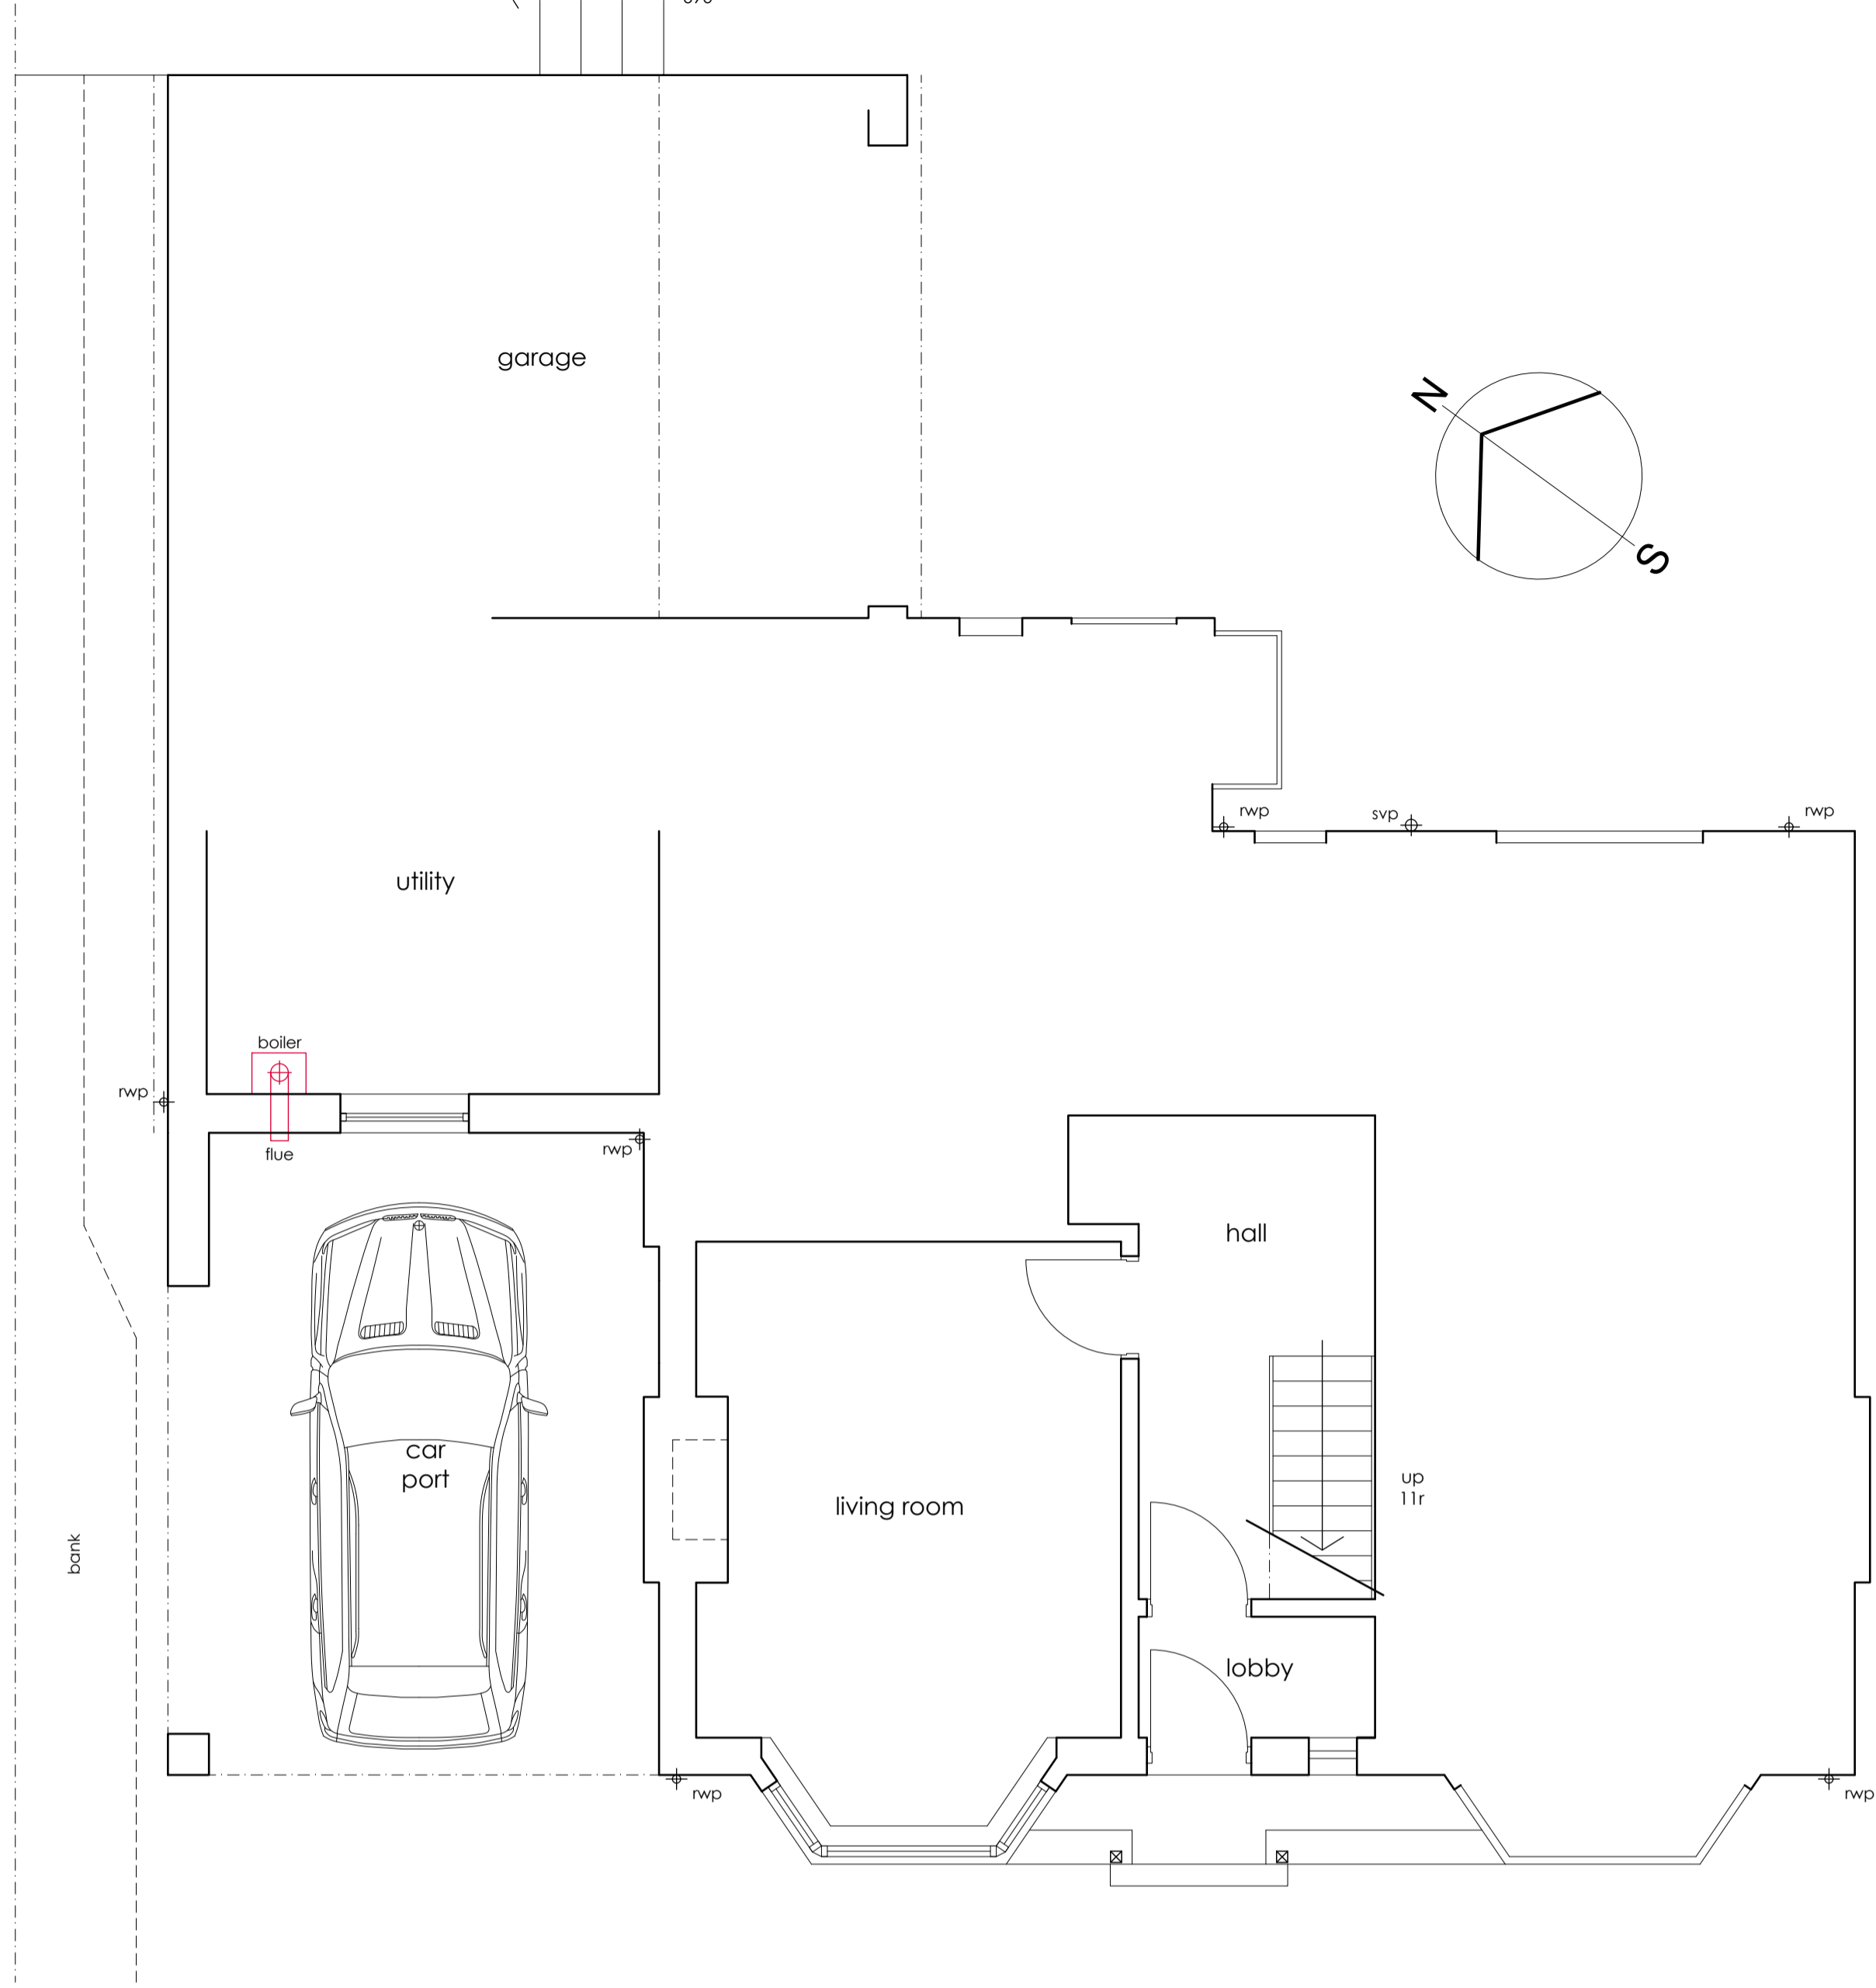

PROPOSED Ground Floor

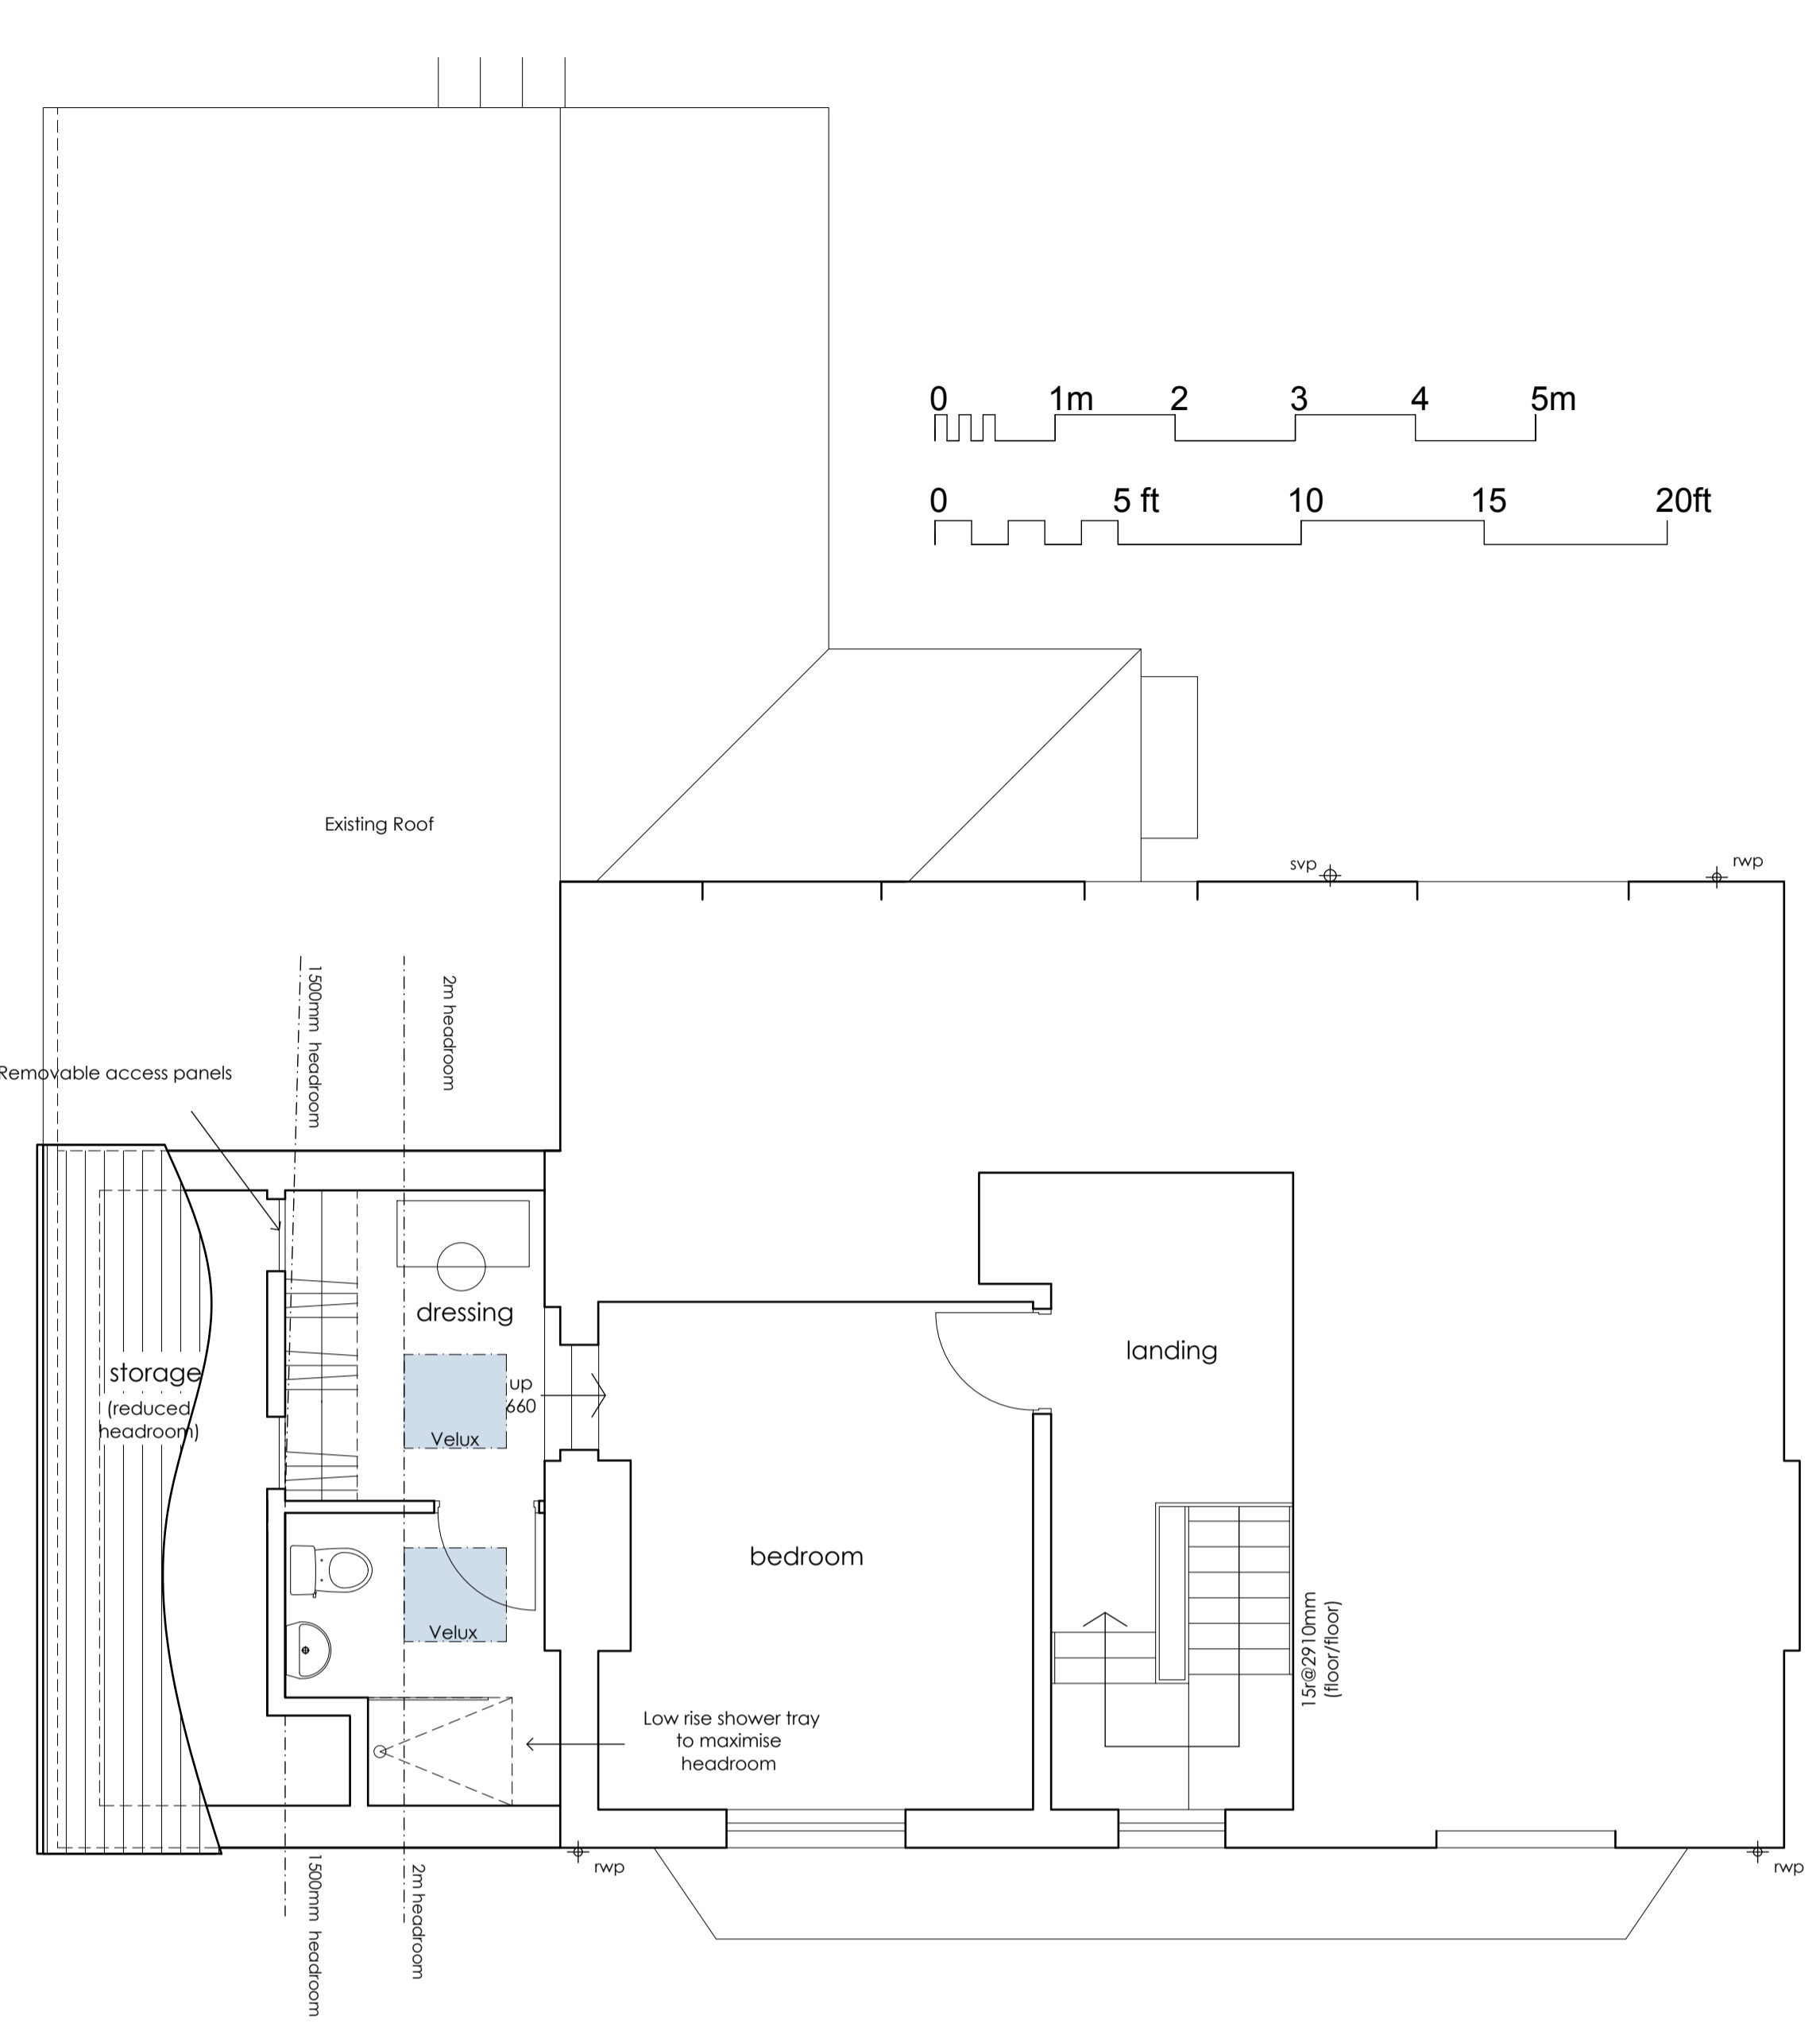


PROPOSED First Floor

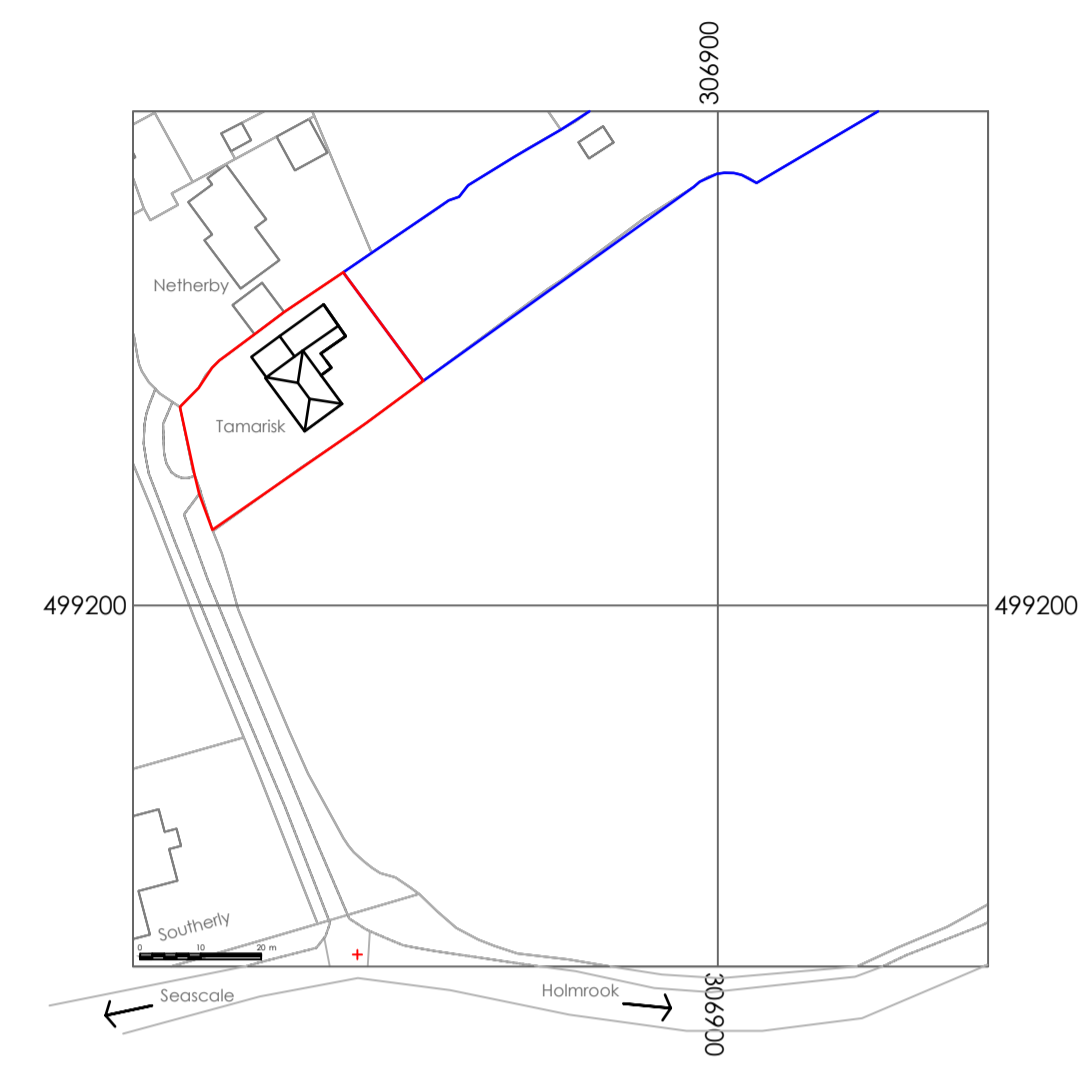

Site Location Plan
1:1250 scale

Block Plan
1:200 scale


Proposed Elevations
1:100 scale

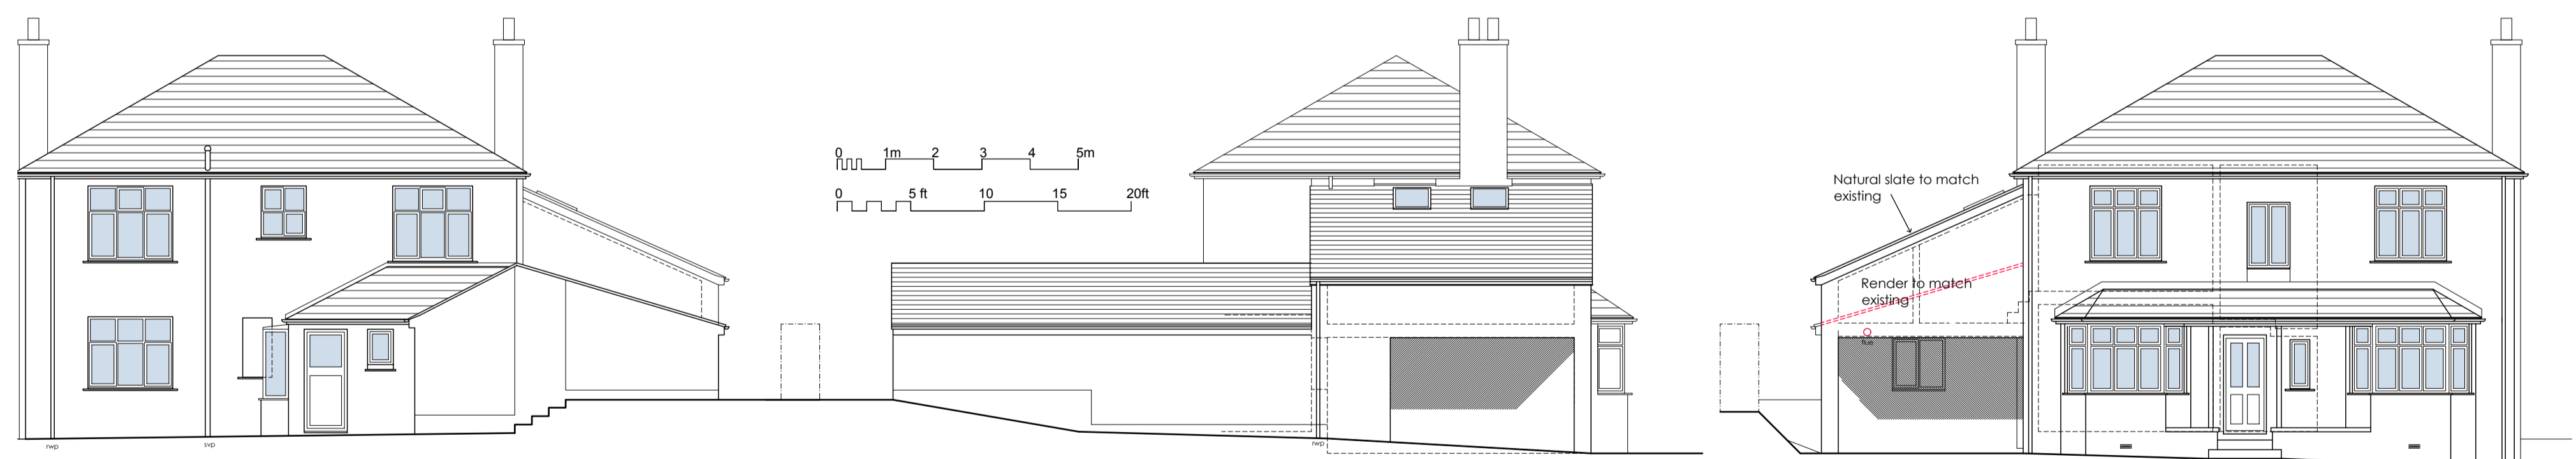

PROPOSED Rear (NE) Elevation

PROPOSED Side (NW) Elevation

PROPOSED Front (SW) Elevation

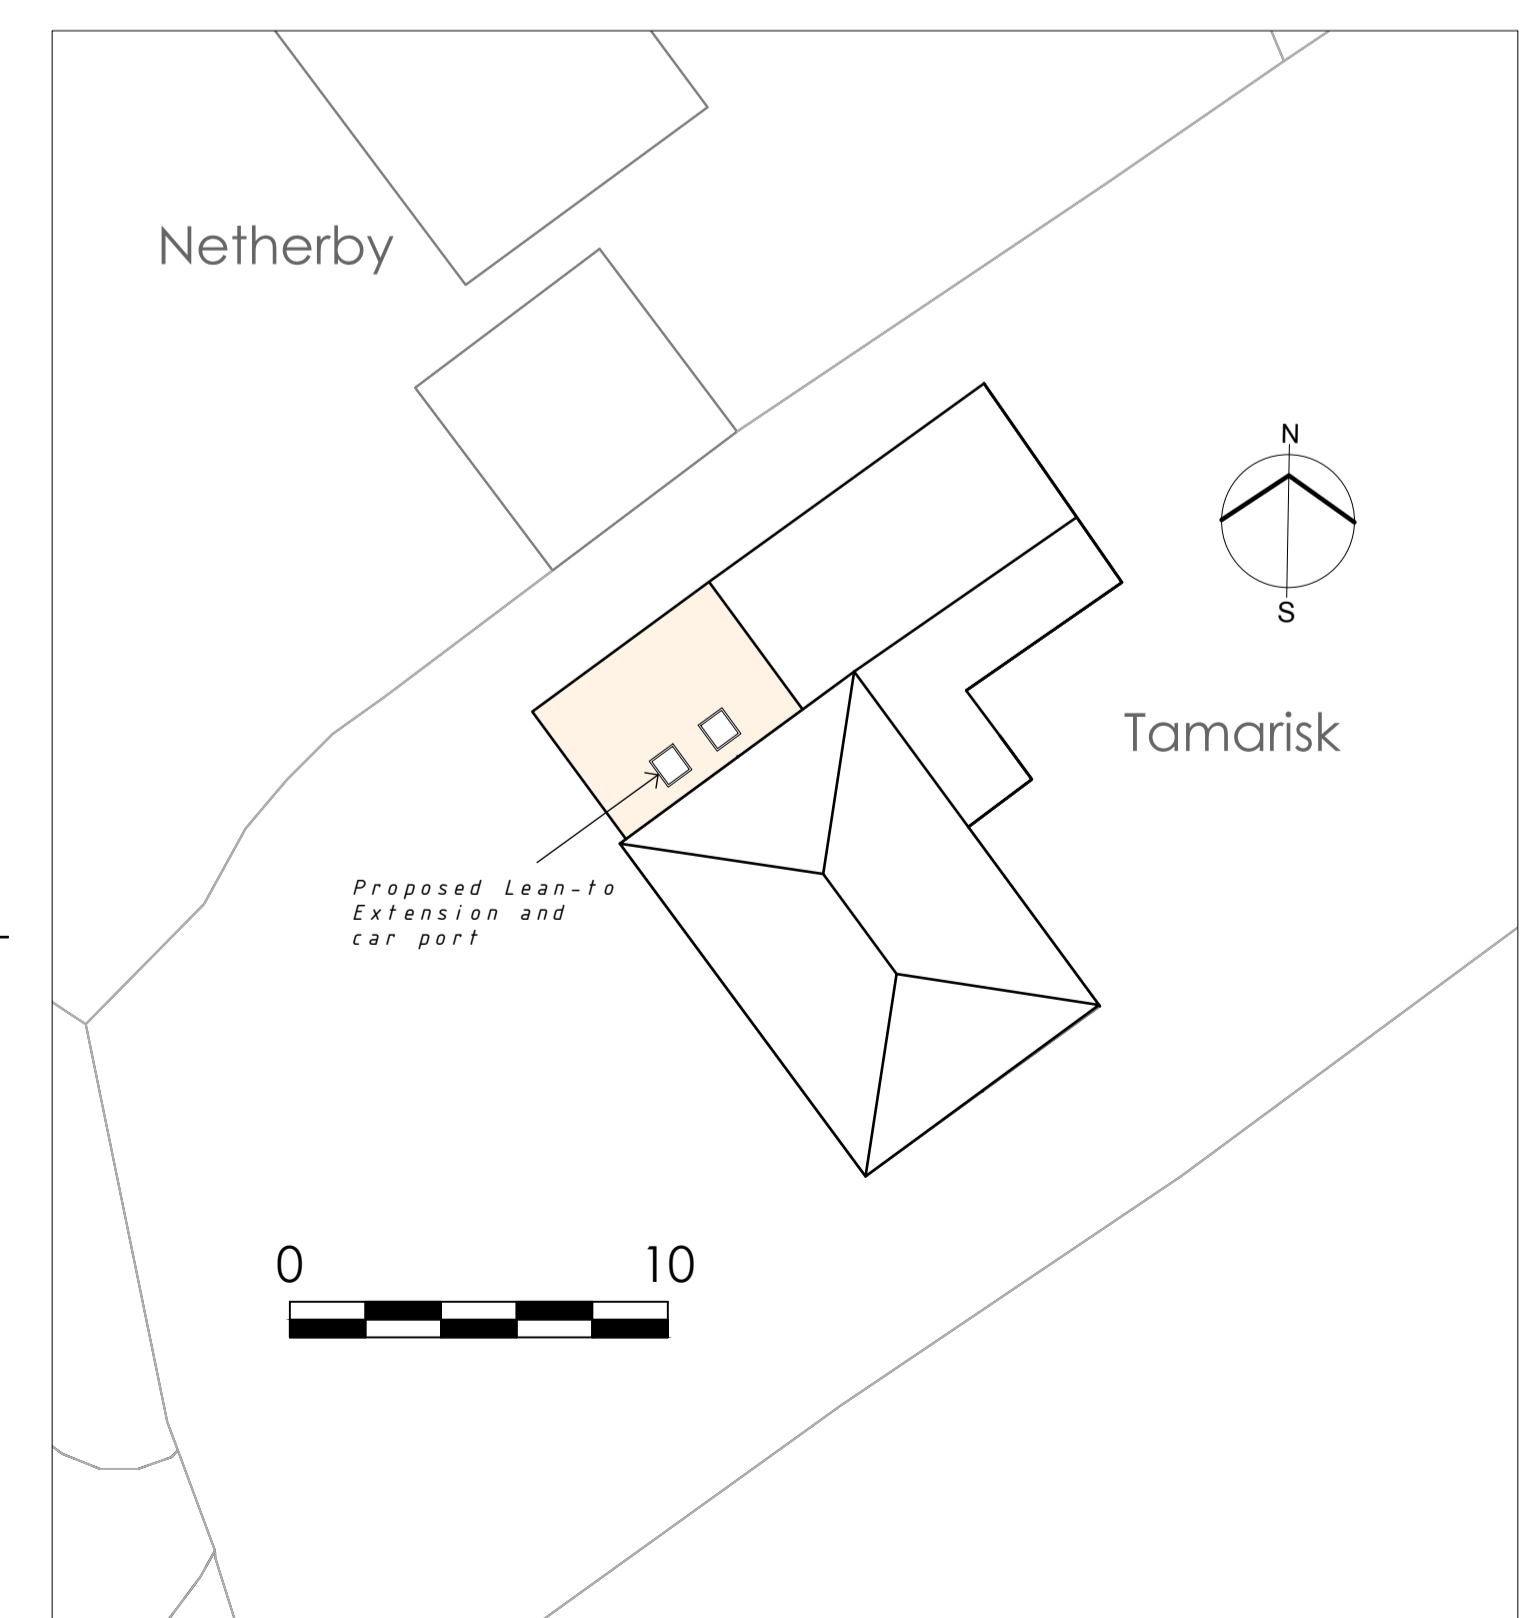

Proposed Plans and Elevations
Block and Site Location

PROPOSED ALTERATIONS
TAMARISK
DRIGG
Steve Buxton and Nic Vernon

DRAWING NO.: 23.08.02b
SCALE: Scale as noted@A1
DRAWN BY: CW
DATE: July 2023

