
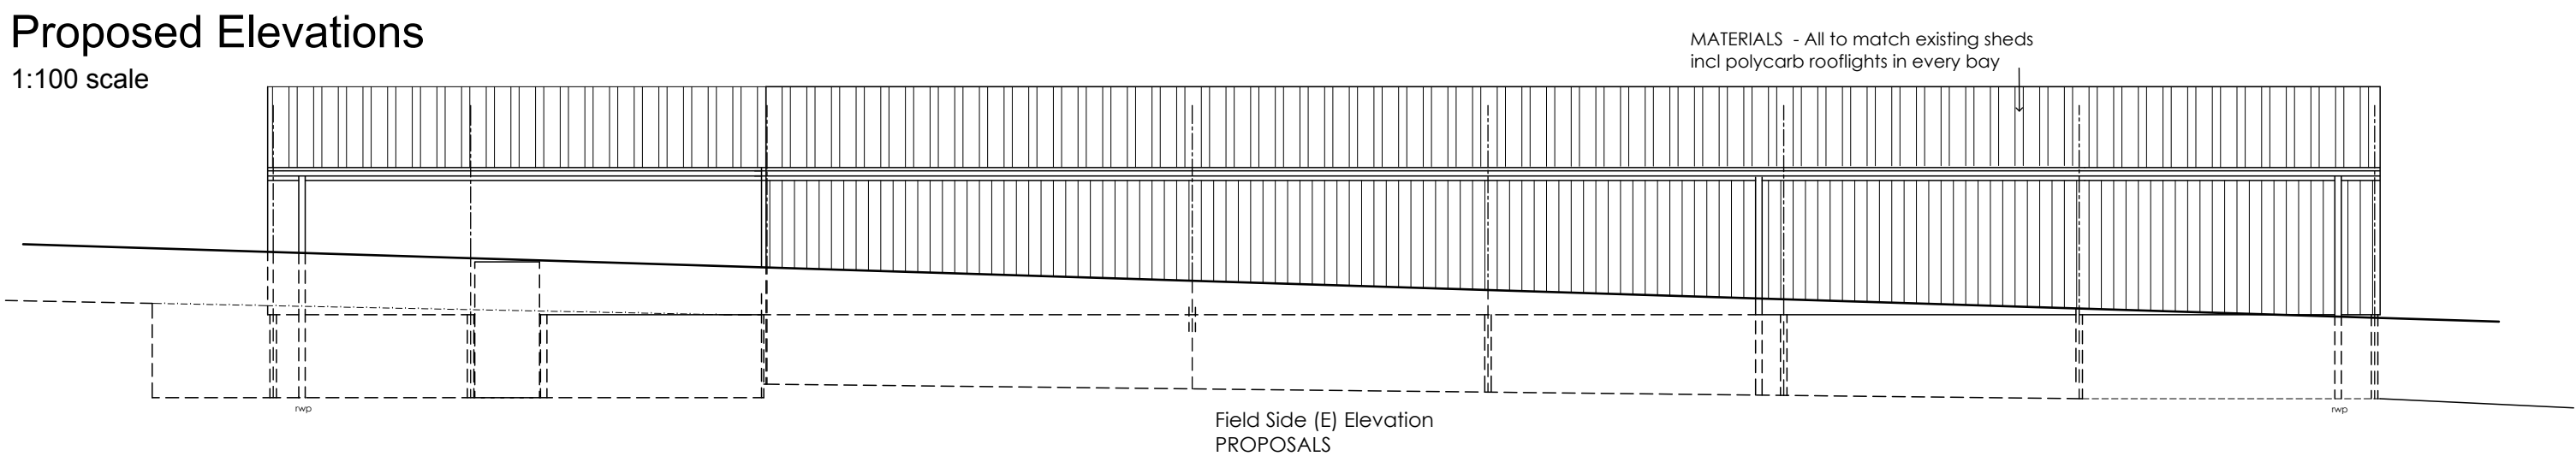
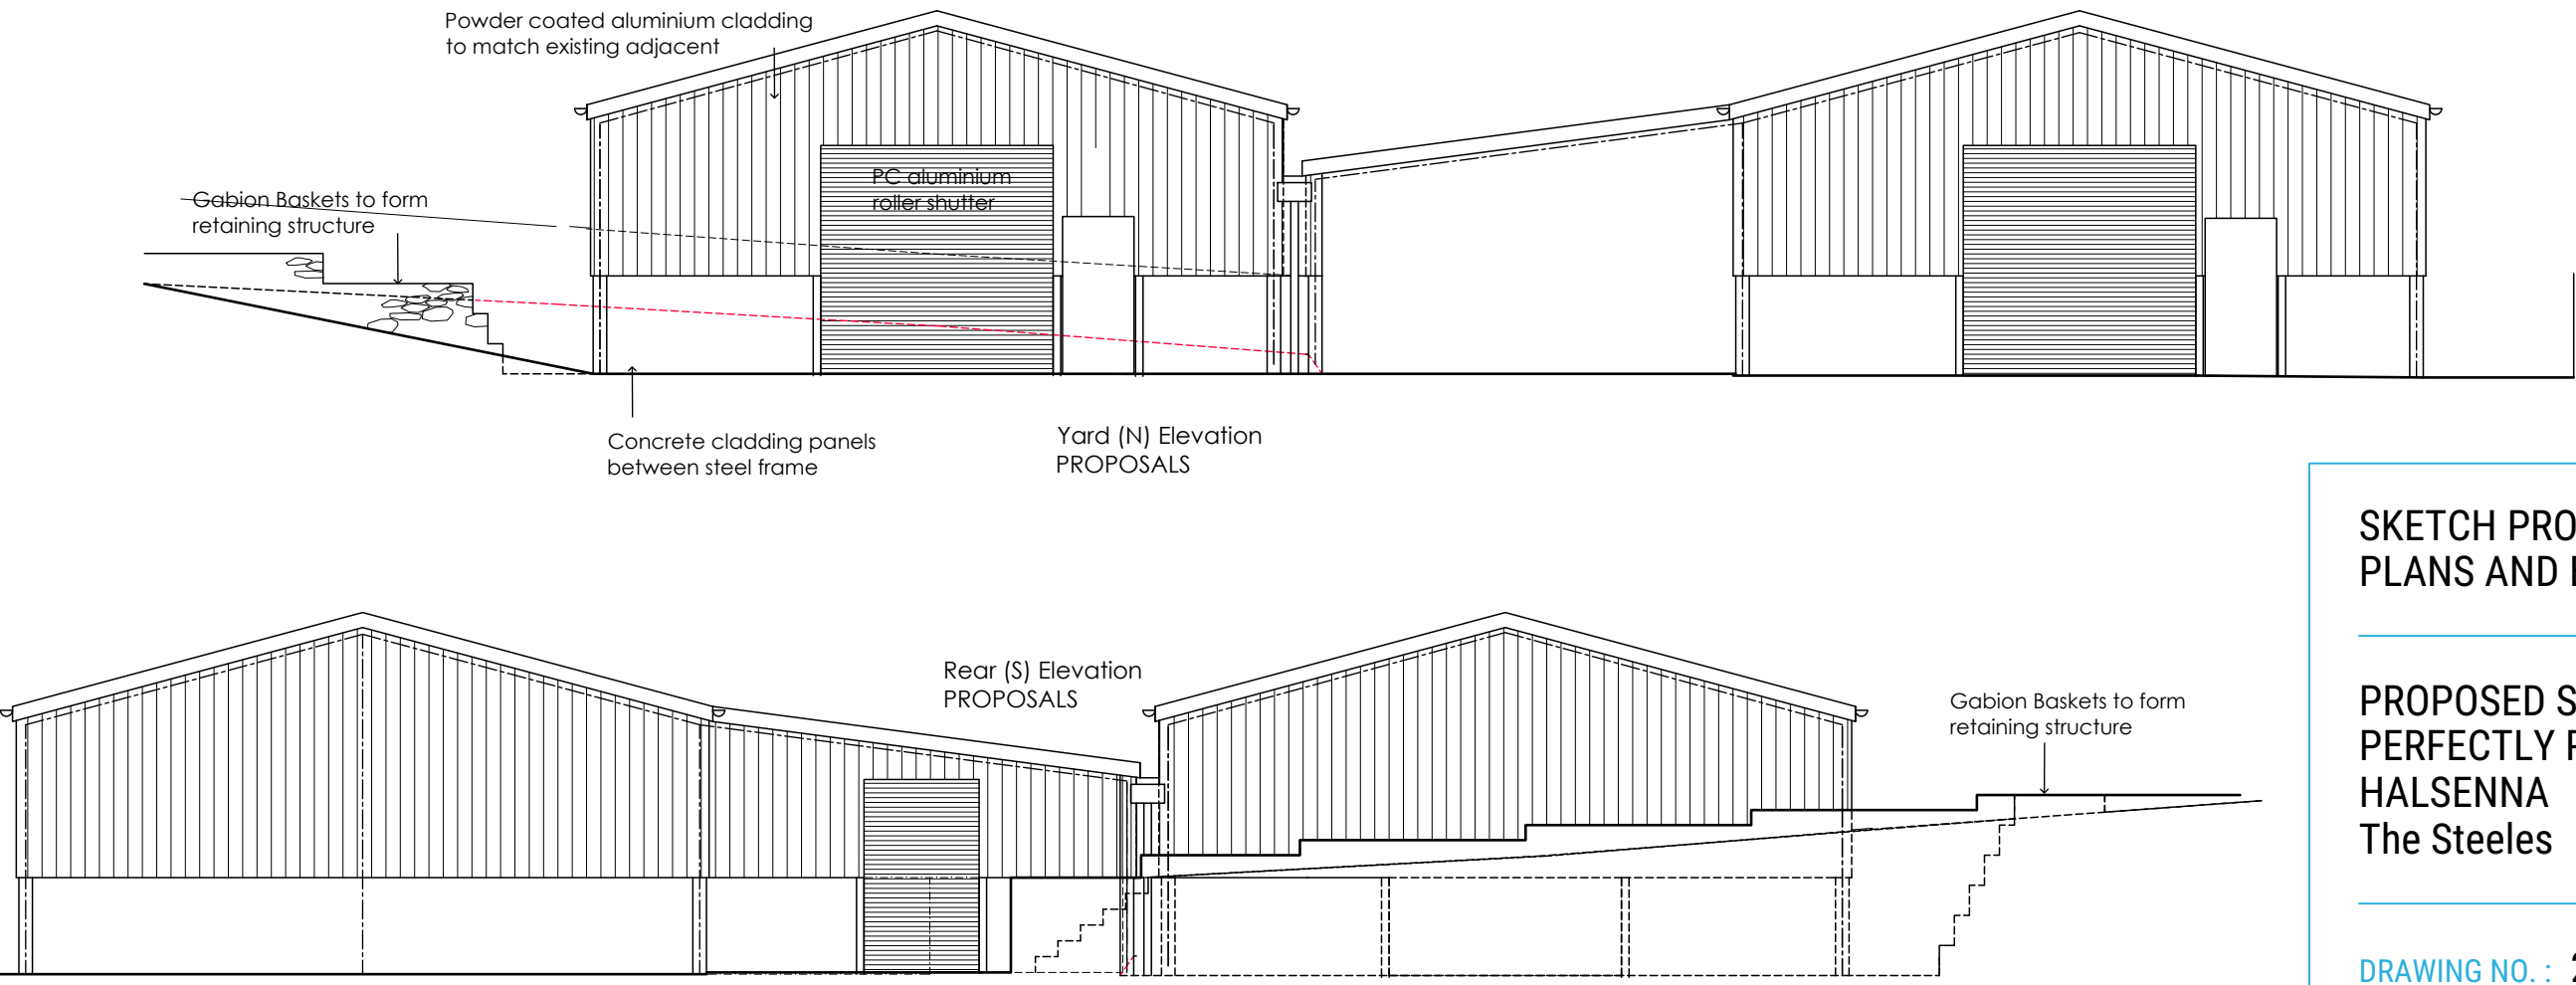
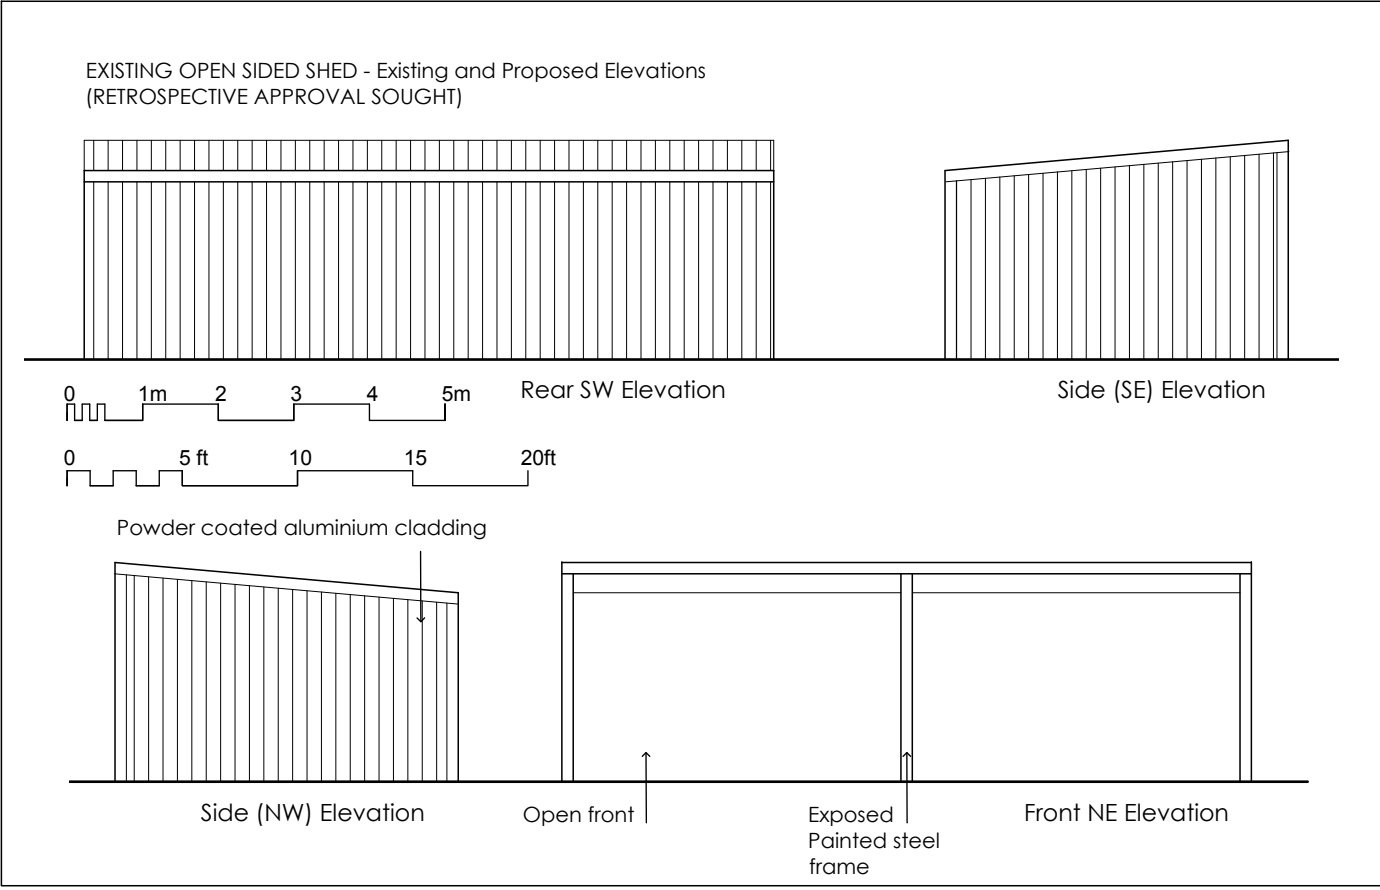
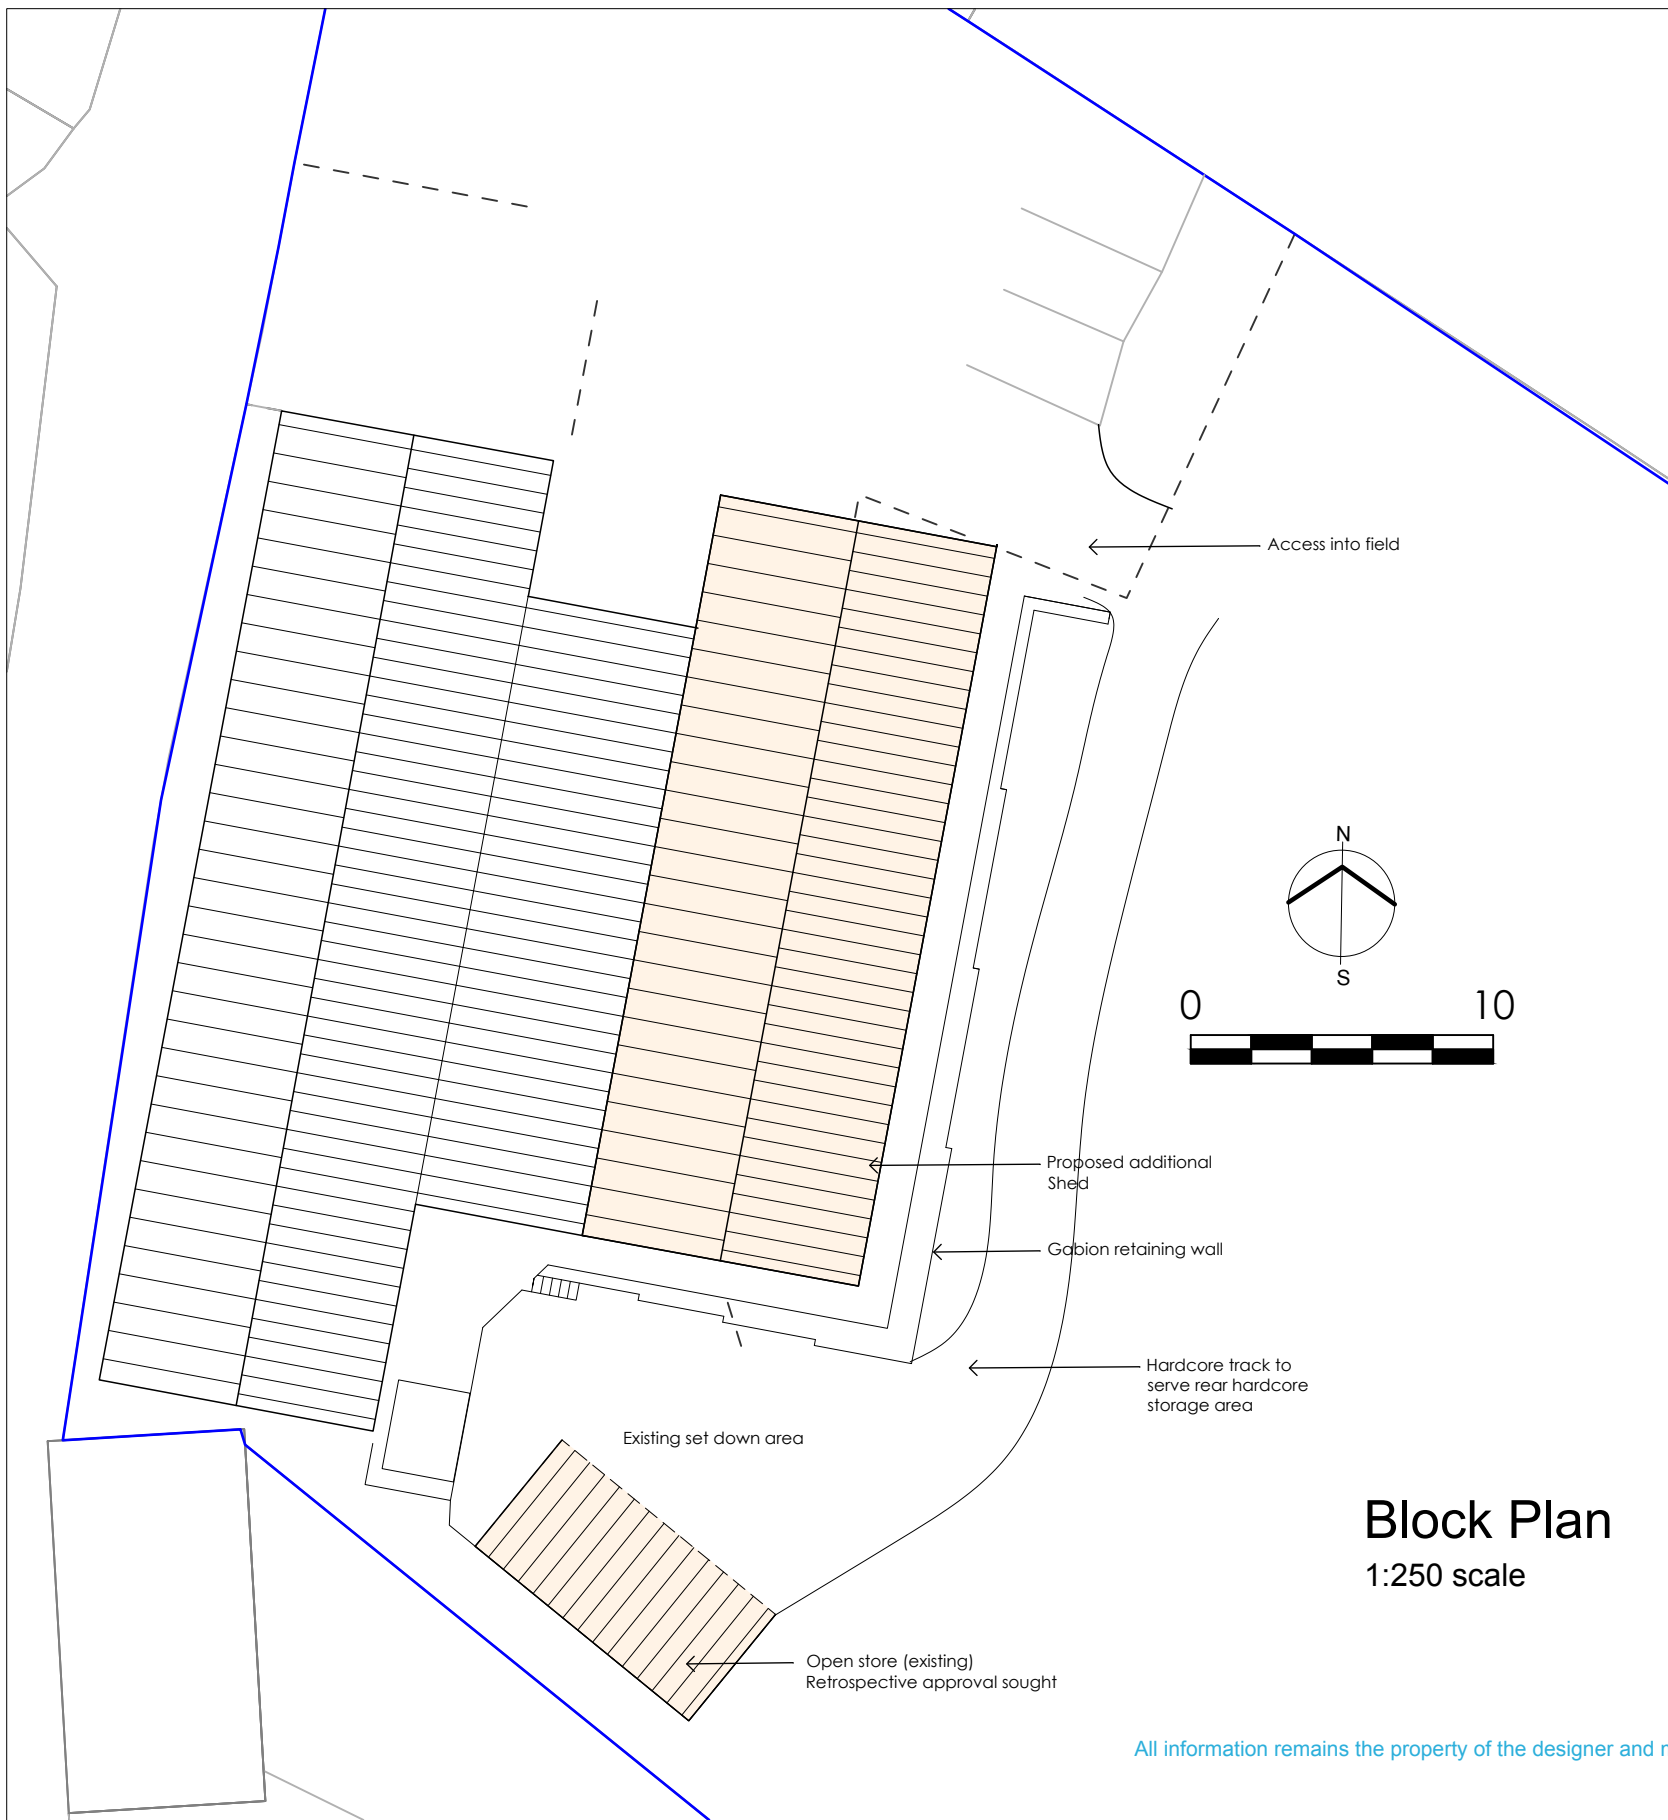


RV	DATE	COMMENTS
A	26.02.25	Notes for open shed amended
B	11.03.25	Addition of elevations for existing shed
-	-	-
-	-	-

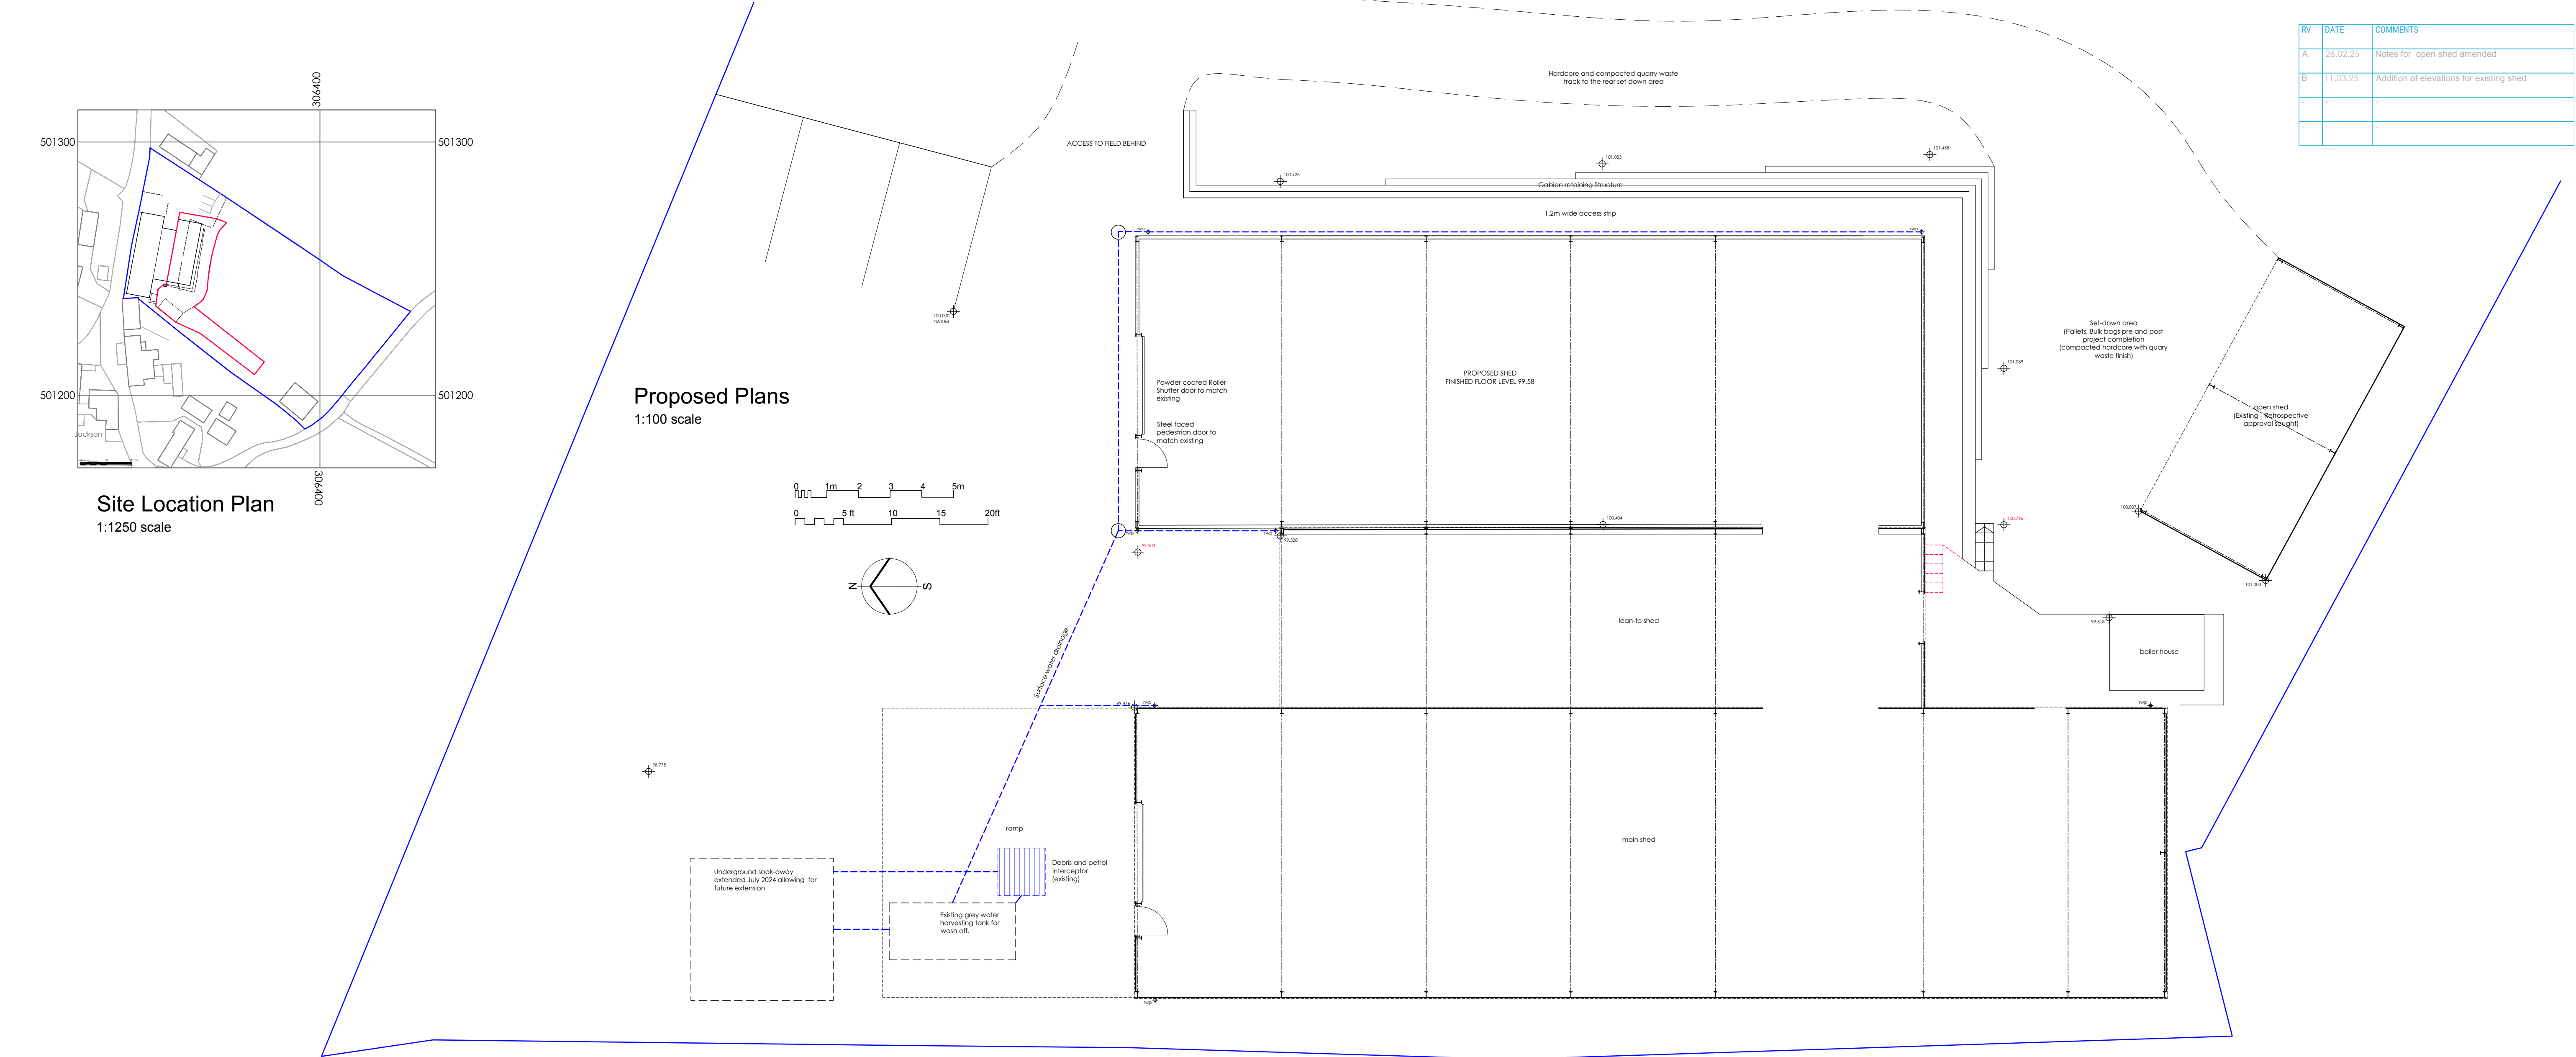

SKETCH PROPOSALS PLANS AND ELEVATION OPTIONS

PROPOSED STORAGE SHED PERFECTLY PLANTED HALSENNA The Steeles

DRAWING NO. : 24.31.02b
SCALE : As noted @A1
DRAWN BY : CW
DATE : JAN 2024



43 The Mount | Papcastle | Cockermouth | Cumbria | CA13 0JZ
studio@wkdesignarchitects.co.uk | www.wkdesignarchitects.co.uk
Carolyn Williamson 07773 329572 | Paul Kitchen 07968 094847