




Southerly Side Elevation

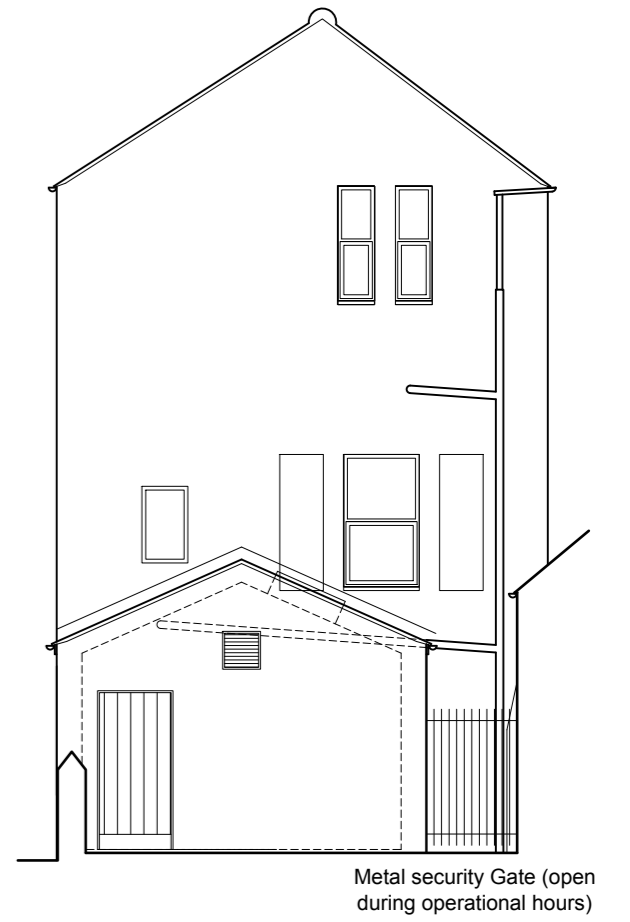




Easterly Elevation

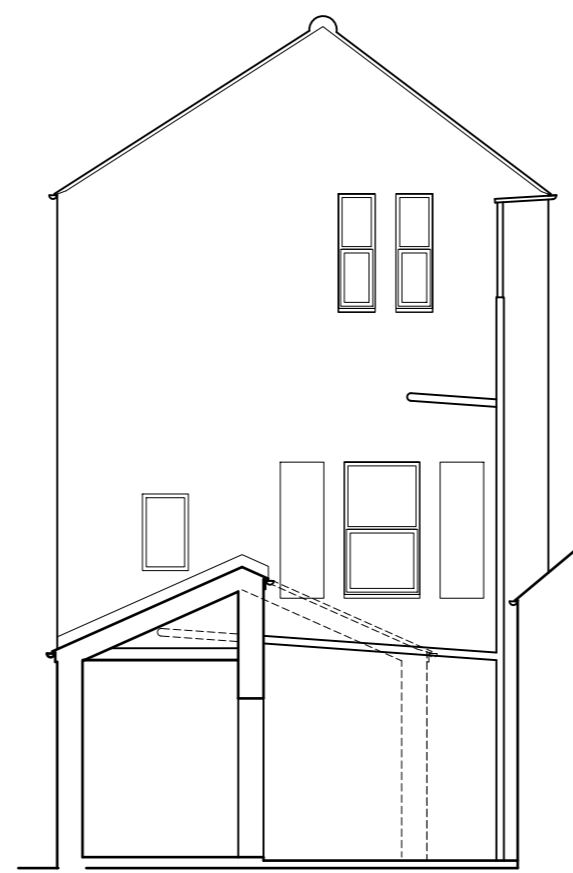



Easterly Sectional Elevation through back entrance

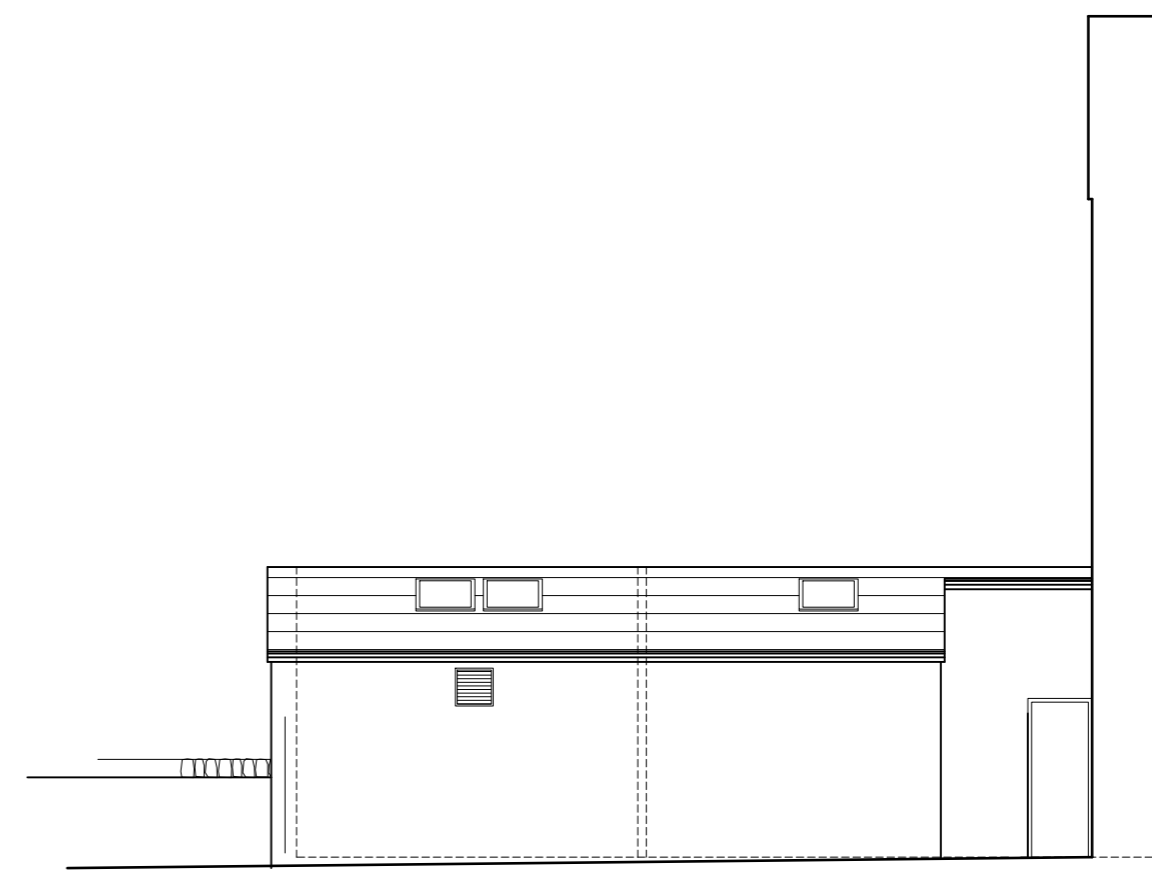

Northerly Sectional Elevation

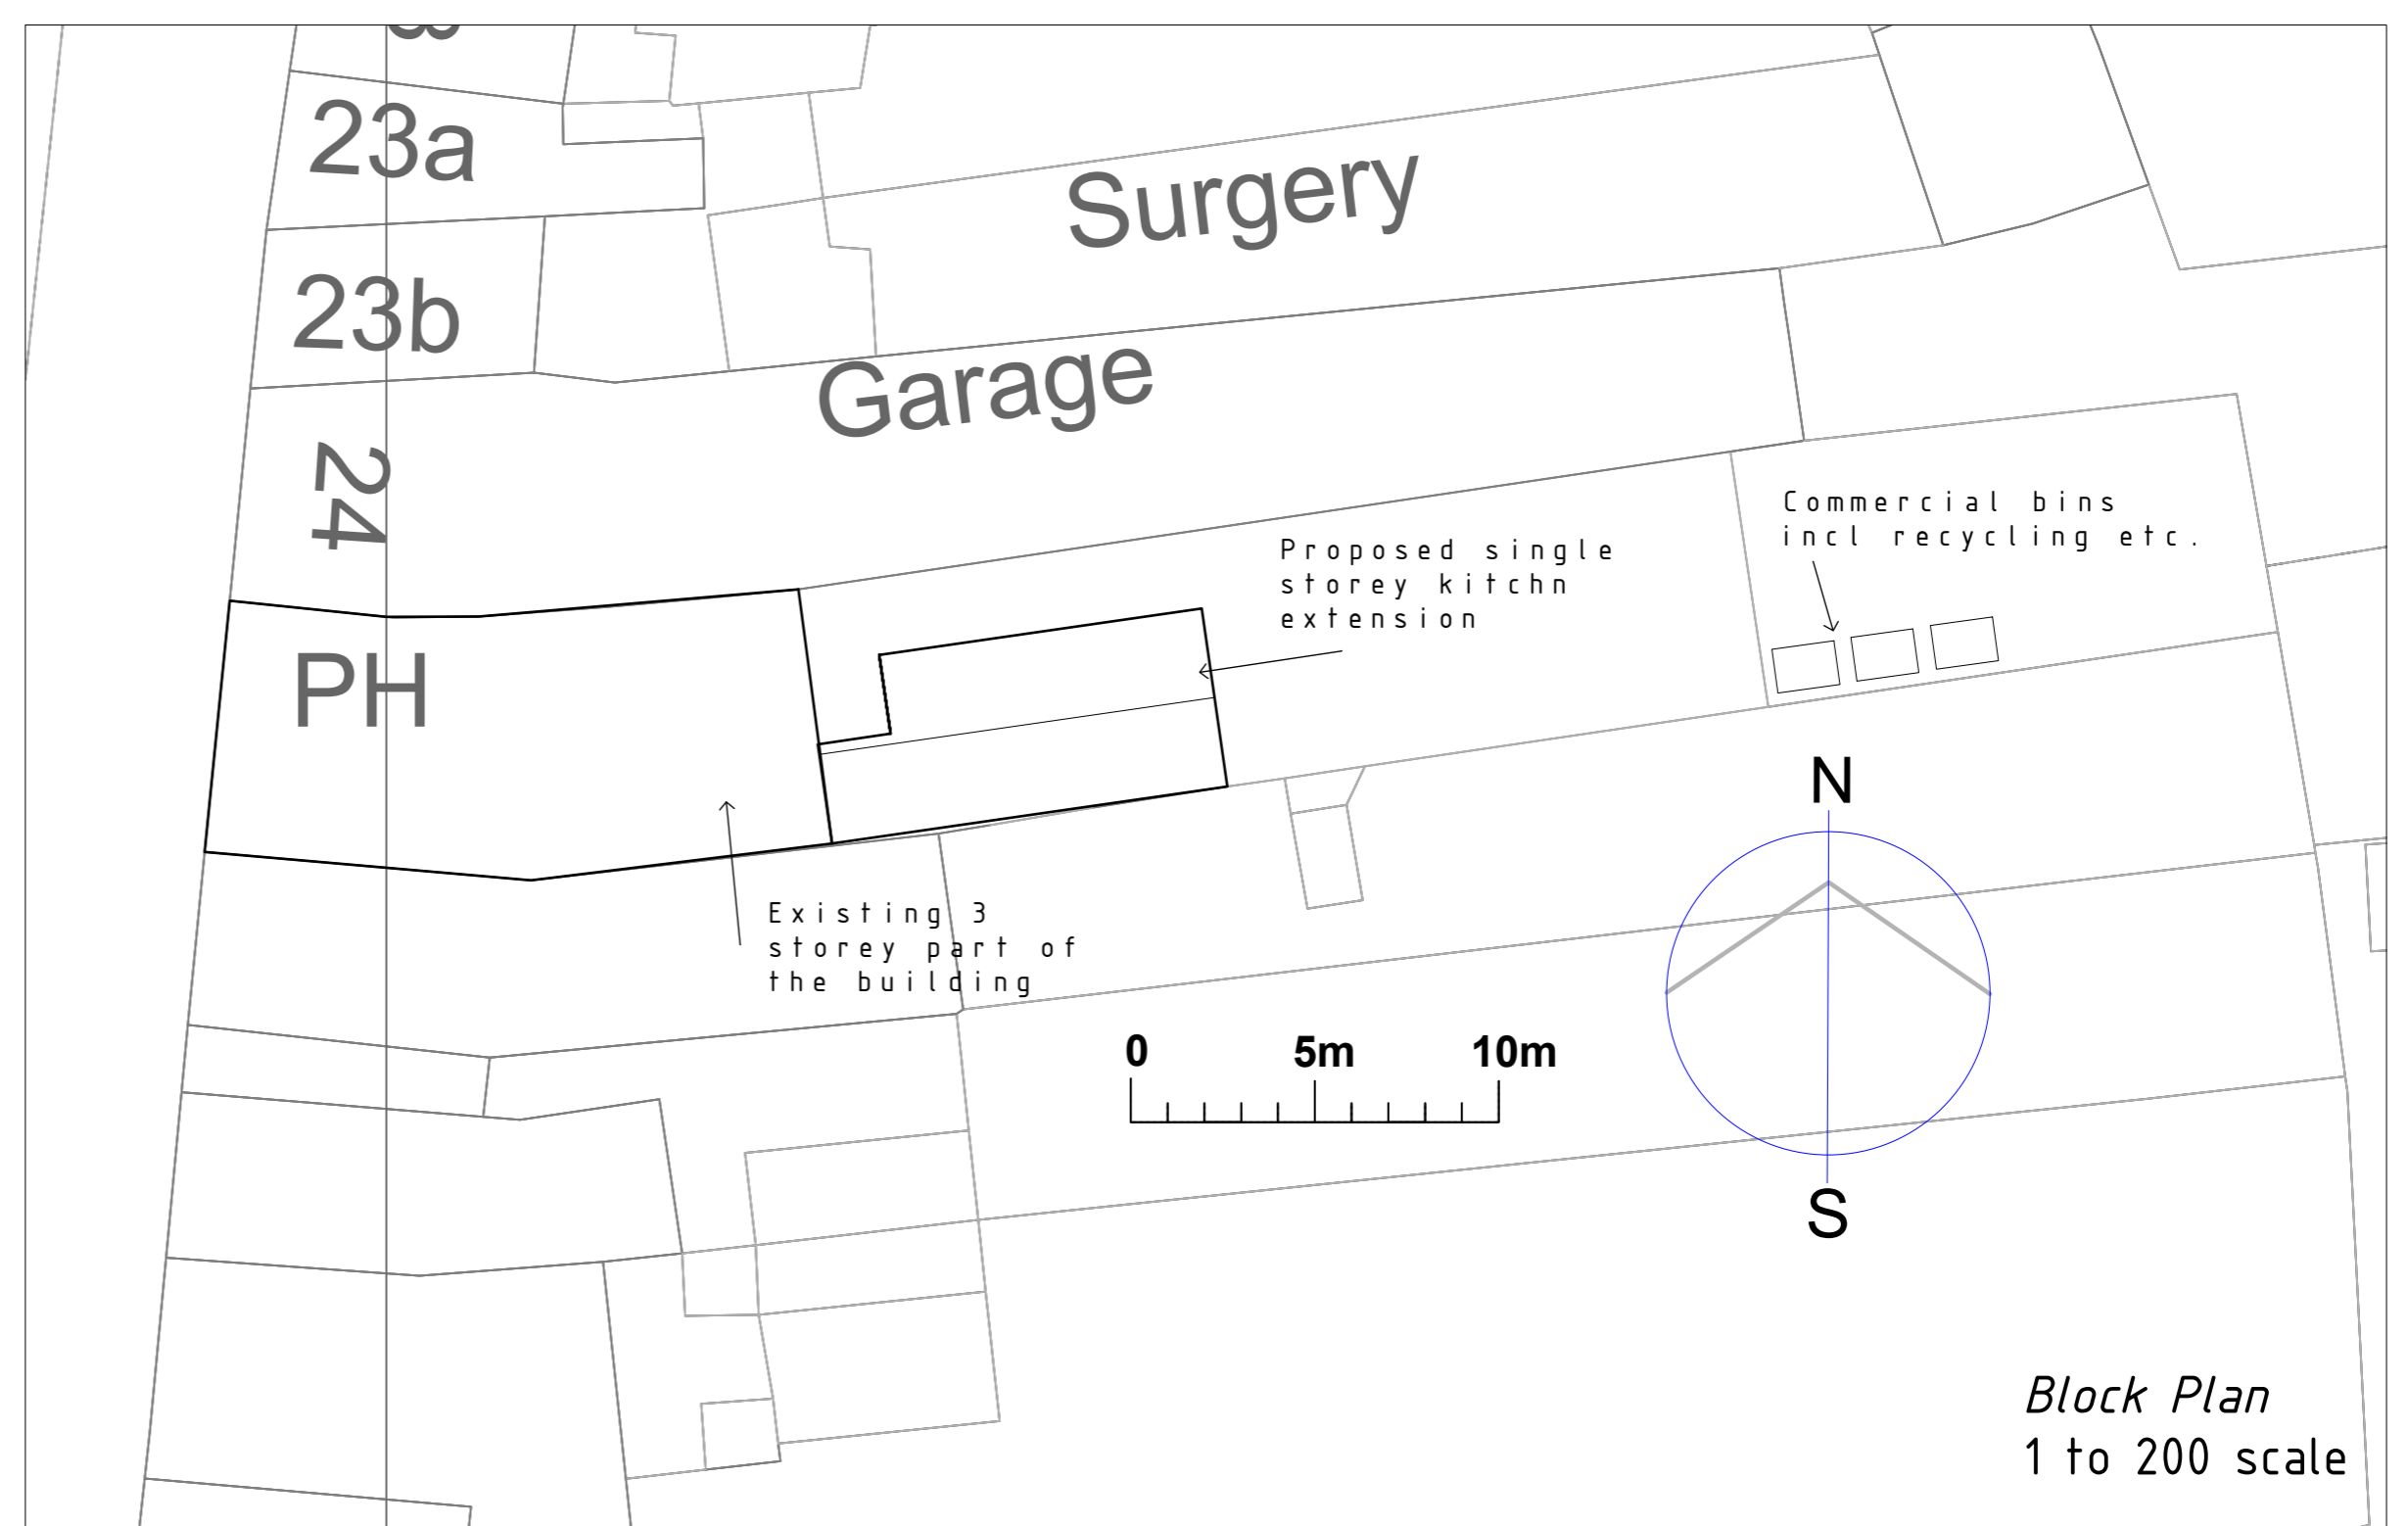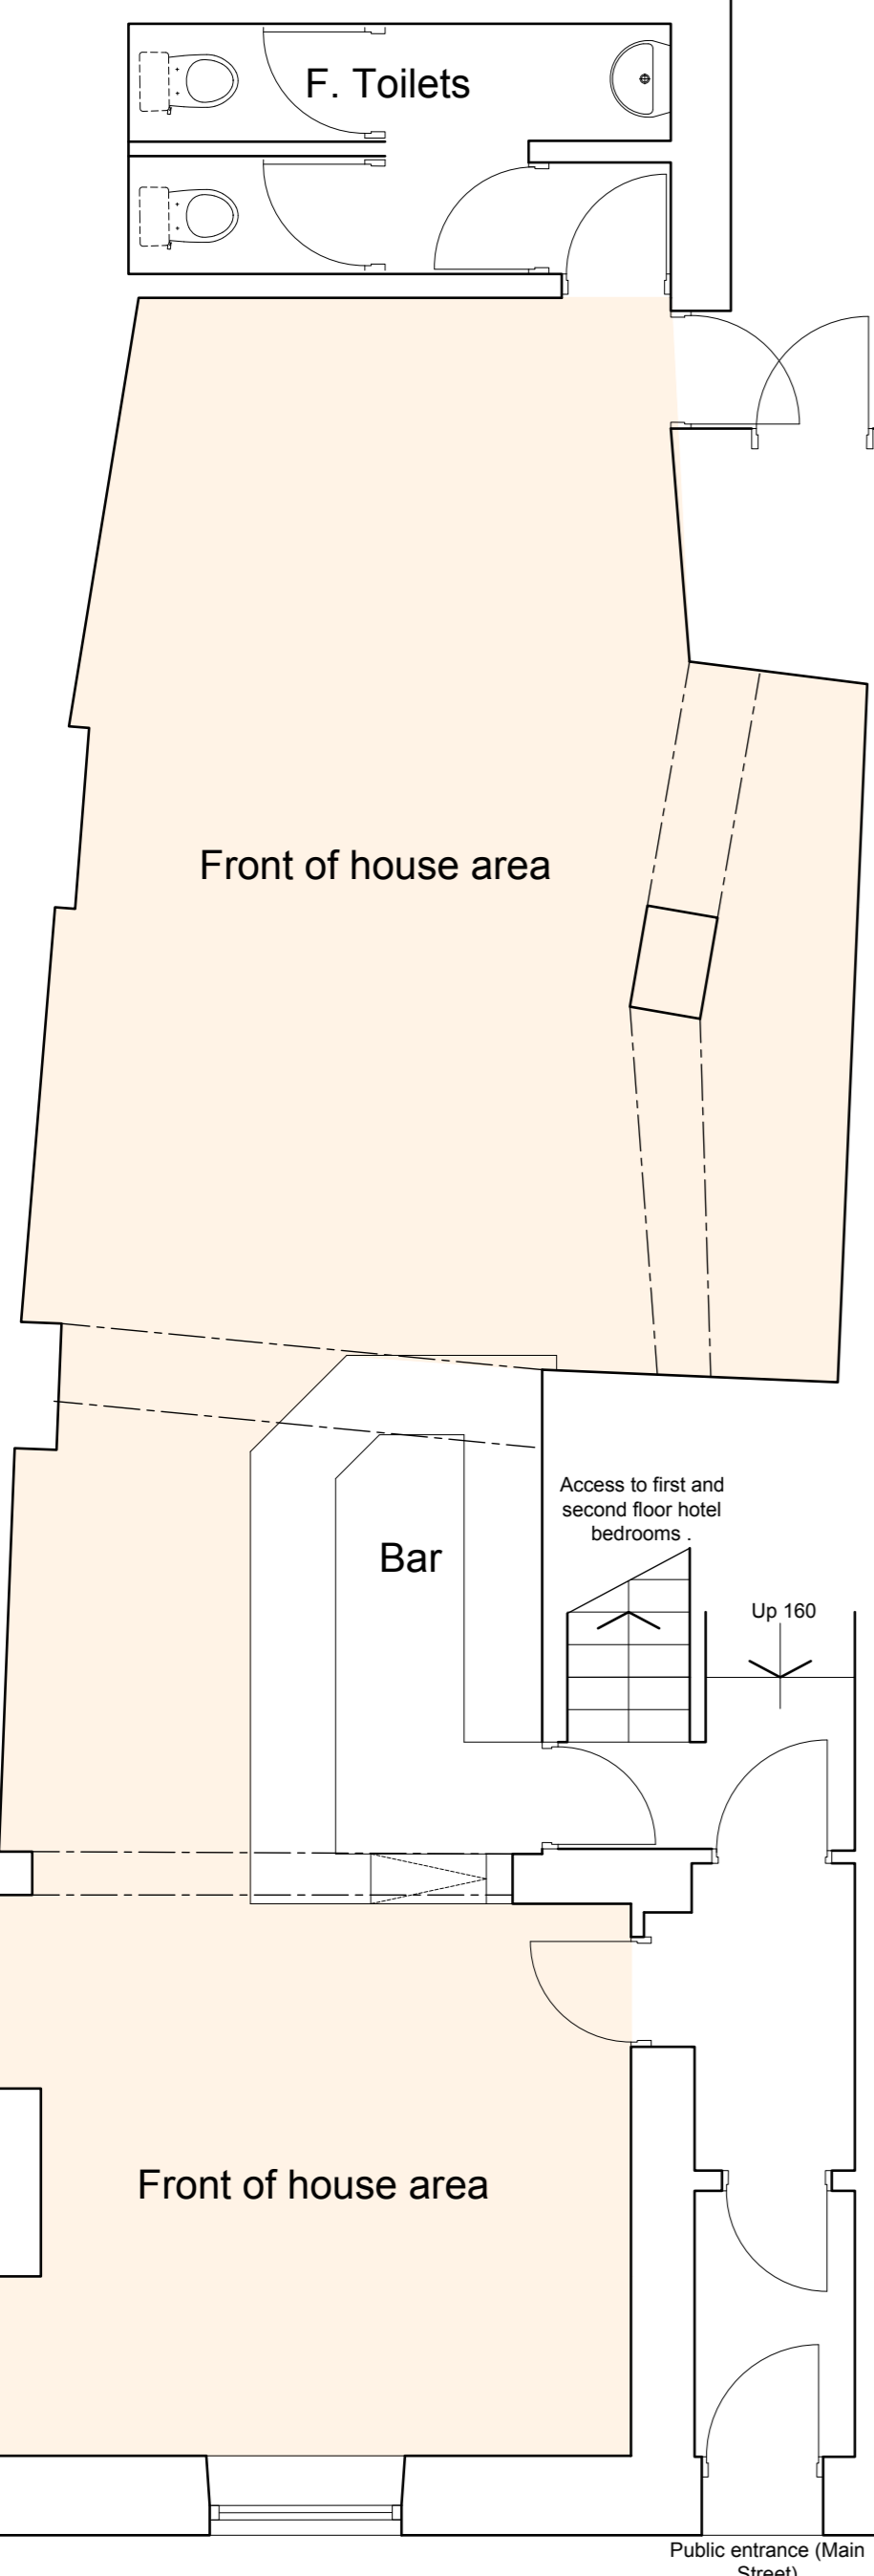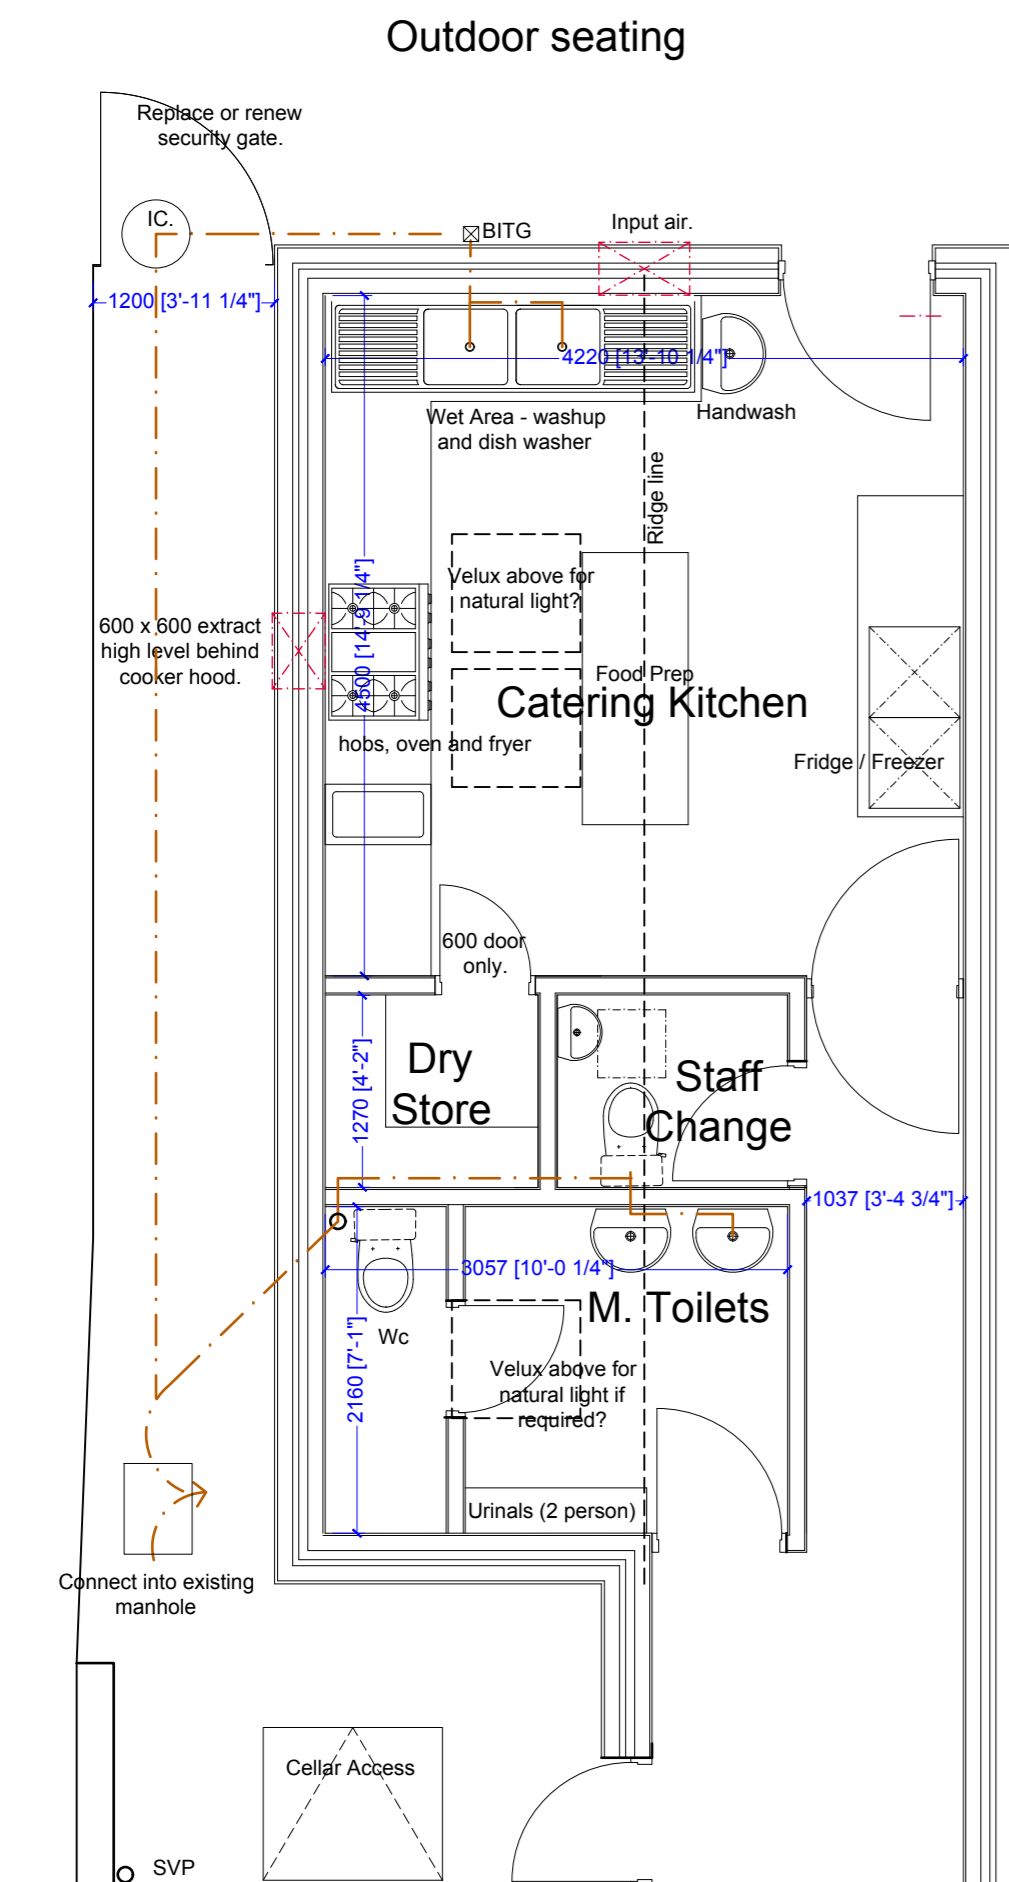

Block Plan  
1 to 200 scale

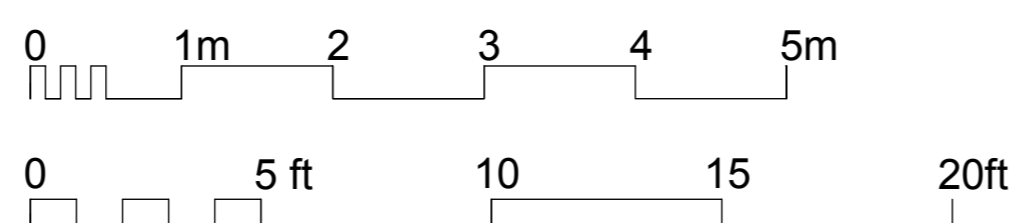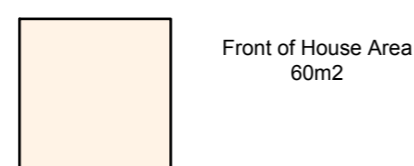

RV	DATE	COMMENTS
A	23.06.20	Option B removed following client preference for A
B	25.06.20	Elevations and staff change added.
C	02.07.20	Refuse added to block plan. Site location amended to incorporate position



Site Location Plan  
1 to 1250 scale

Proposed Sketch Plans  
Elevations, Block and Site Location

ALTERATIONS AND EXTENSION  
THE CAT INN,  
MAIN STREET, EGREMONT  
Maq Masi

DRAWING NO.: 20.23.02c  
SCALE: 1:100 @A1  
DRAWN BY: CW  
DRAWING NO.: June 2020



43 The Mount | Papcastle | Cockerham | Cumbria | CA13 0JZ  
studio@wkdesignarchitects.co.uk | www.wkdesignarchitects.co.uk  
Carolyn Williamson 07773 329572 | Paul Kitchin 07968 094847