


Palisade Fence Elevation
1 : 50

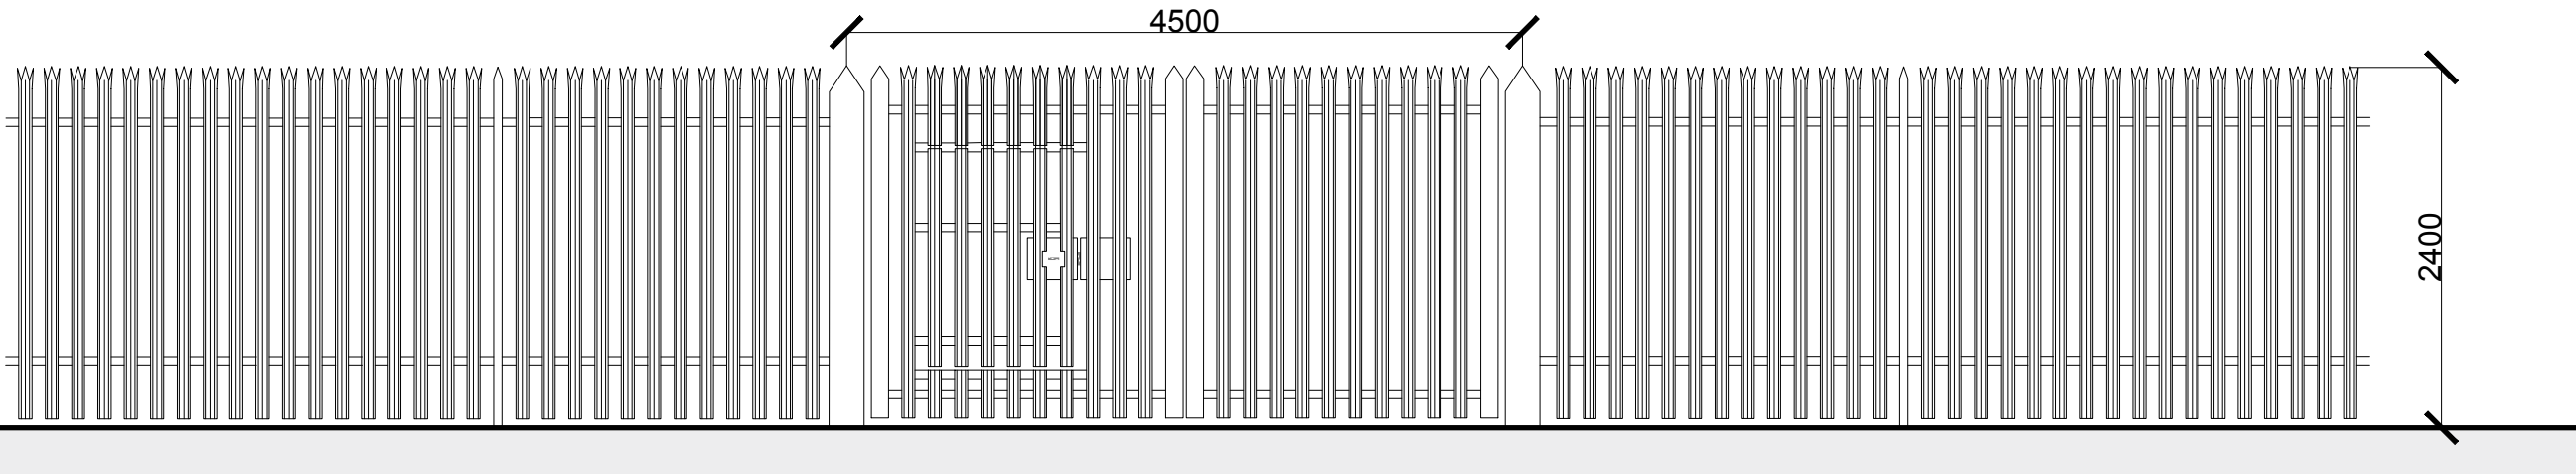

Palisade Fence Elevation
1 : 50