




Proposed South Elevation
1:200

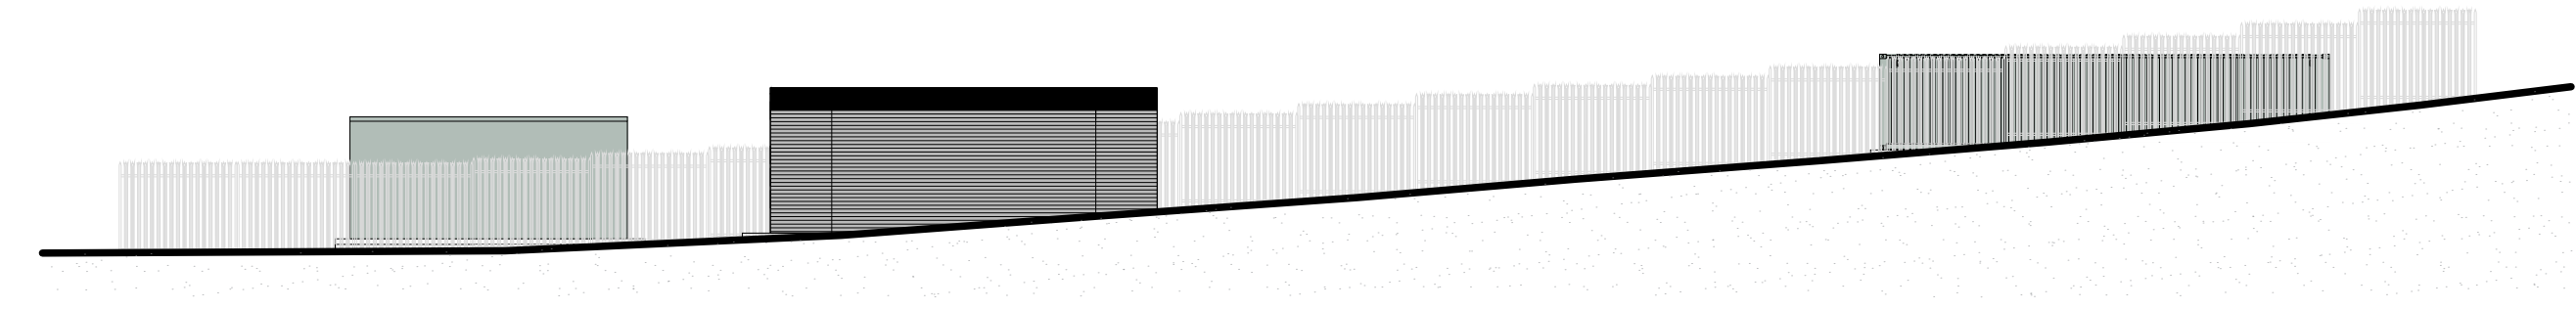

Proposed North Elevation
1:200

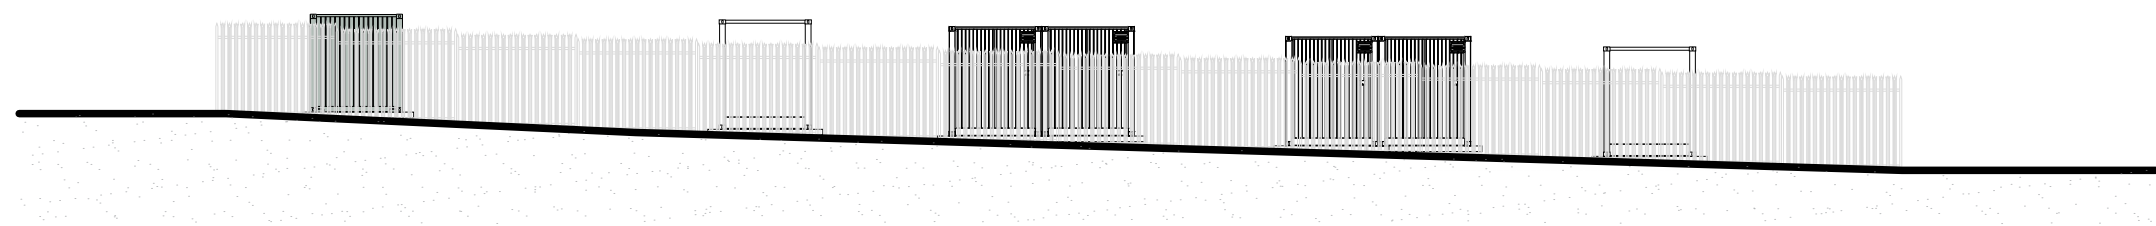

Proposed West Elevation
1:200

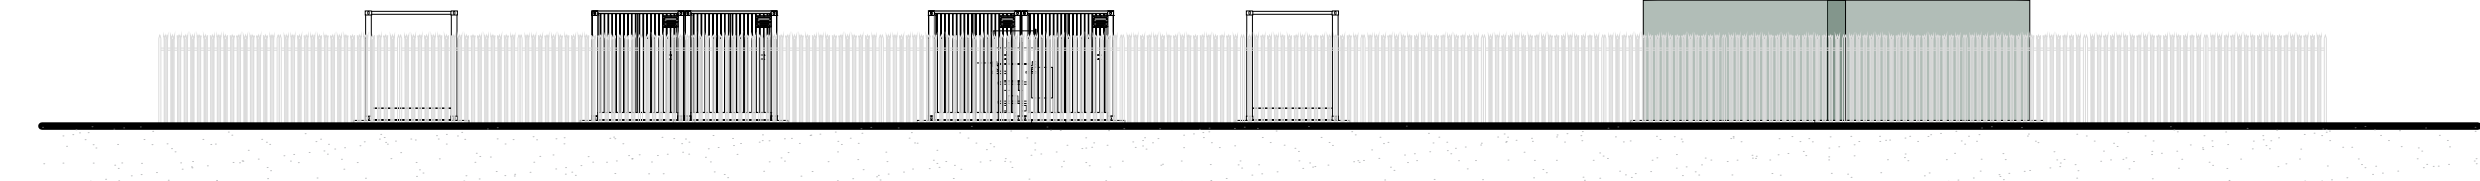

Proposed East Elevation
1:200

Rev.	Amendment	Drawn	Date
------	-----------	-------	------