


section A - A

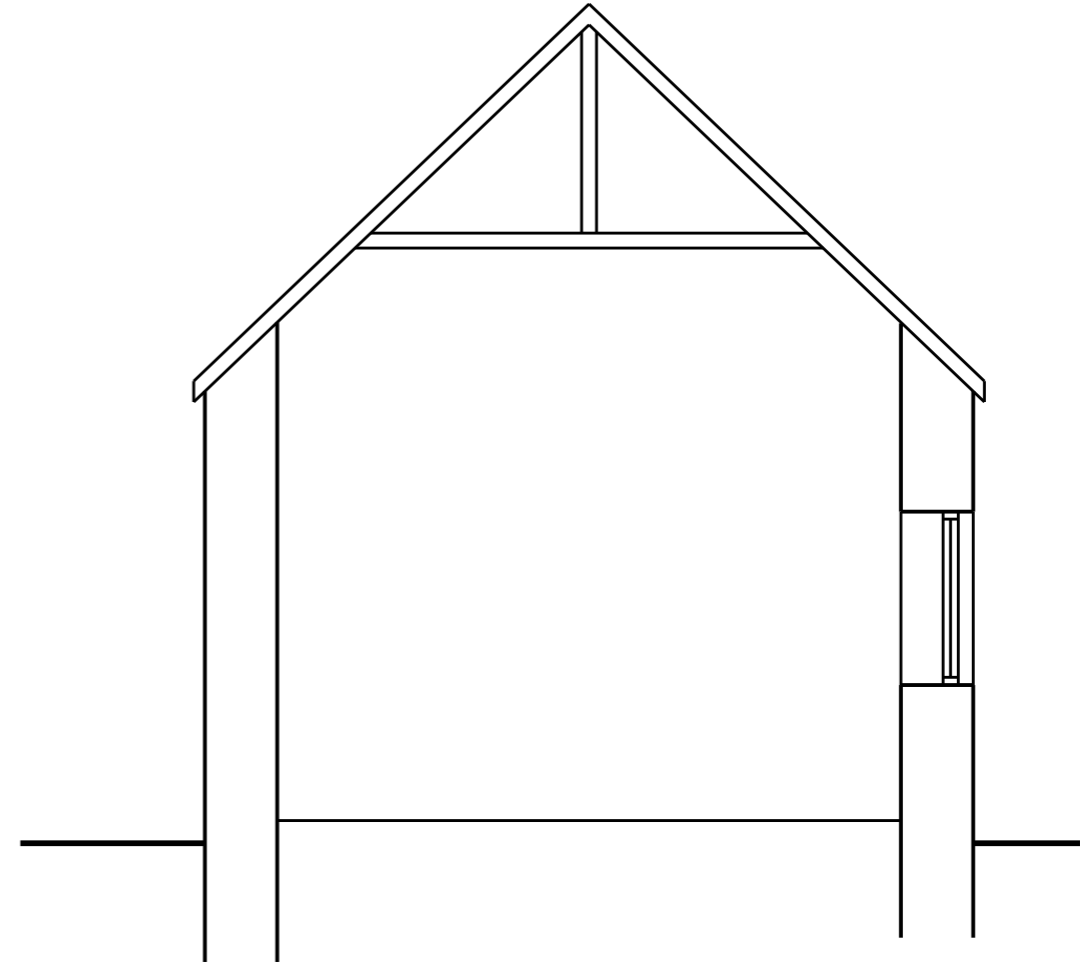

section B - B

SCALE



This scheme is subject to town planning and all other necessary consents.

Rev 01 apr 2025 First issue  
Rev 02 may 2025 Updated

Dimensions, area and levels where given are only approximate and subject to site survey. All dimensions are to be checked on site. Any discrepancies or variations are to be reported to the client before work commences. Figured dimensions only are to be taken from this drawing.

This drawing to be read in conjunction with drawing 01003

This drawing is to be read in conjunction with all relevant consultants' and/or specialists drawings/documents and any discrepancies or variations are to be notified to the client before the affected work commences.

Client **Mr. K. Yorke**

Job Title Proposed development at Low Wath Cottage  
Trumpet Road, Cleator

Drawing Title  
**Sections A - A & B- B**

Scale: 1:50 @ A3

Date: apr 2025 Drawn:

Job No: 520 Drwg No: 03001 Rev: 02

Richard J Lindsay  
Waters Edge  
2A Church Road  
Harrington  
CA14 5QP

email: calvadesign46@gmail.com  
Mob : 07921 949618