


Malcolm Jones : PLANNING & DESIGN SERVICE.
Telephone : 01229 824952
07867 501 578
E – mail . maljones2@aol.com

POOLSIDE BARN
HAVERIGG,
nr MILLOM

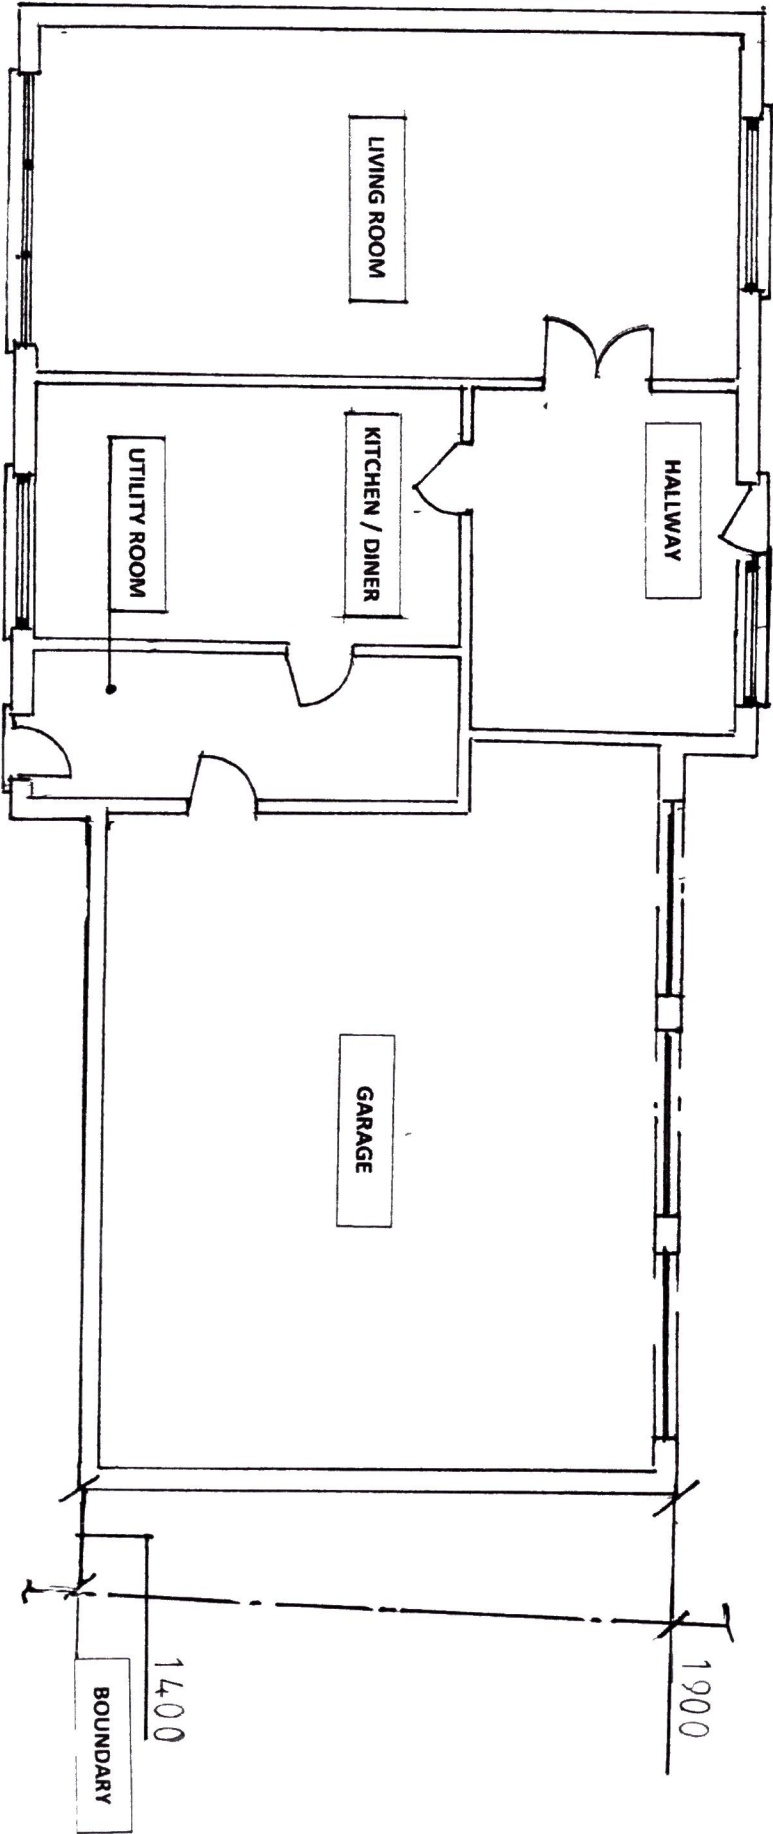

EXISTING GROUND FLOOR PLAN