

Malcolm Jones : PLANNING & DESIGN SERVICE.


Telephone : 01229 824952

07867 501 578

E – mail : maljones2@yahoo.co.uk


LAND TO THE REAR OF 39 MAINSGATE ROAD,
MILLOM

SOAKAWAY NO LESS THAN
5.0 M. FROM BUILDINGS

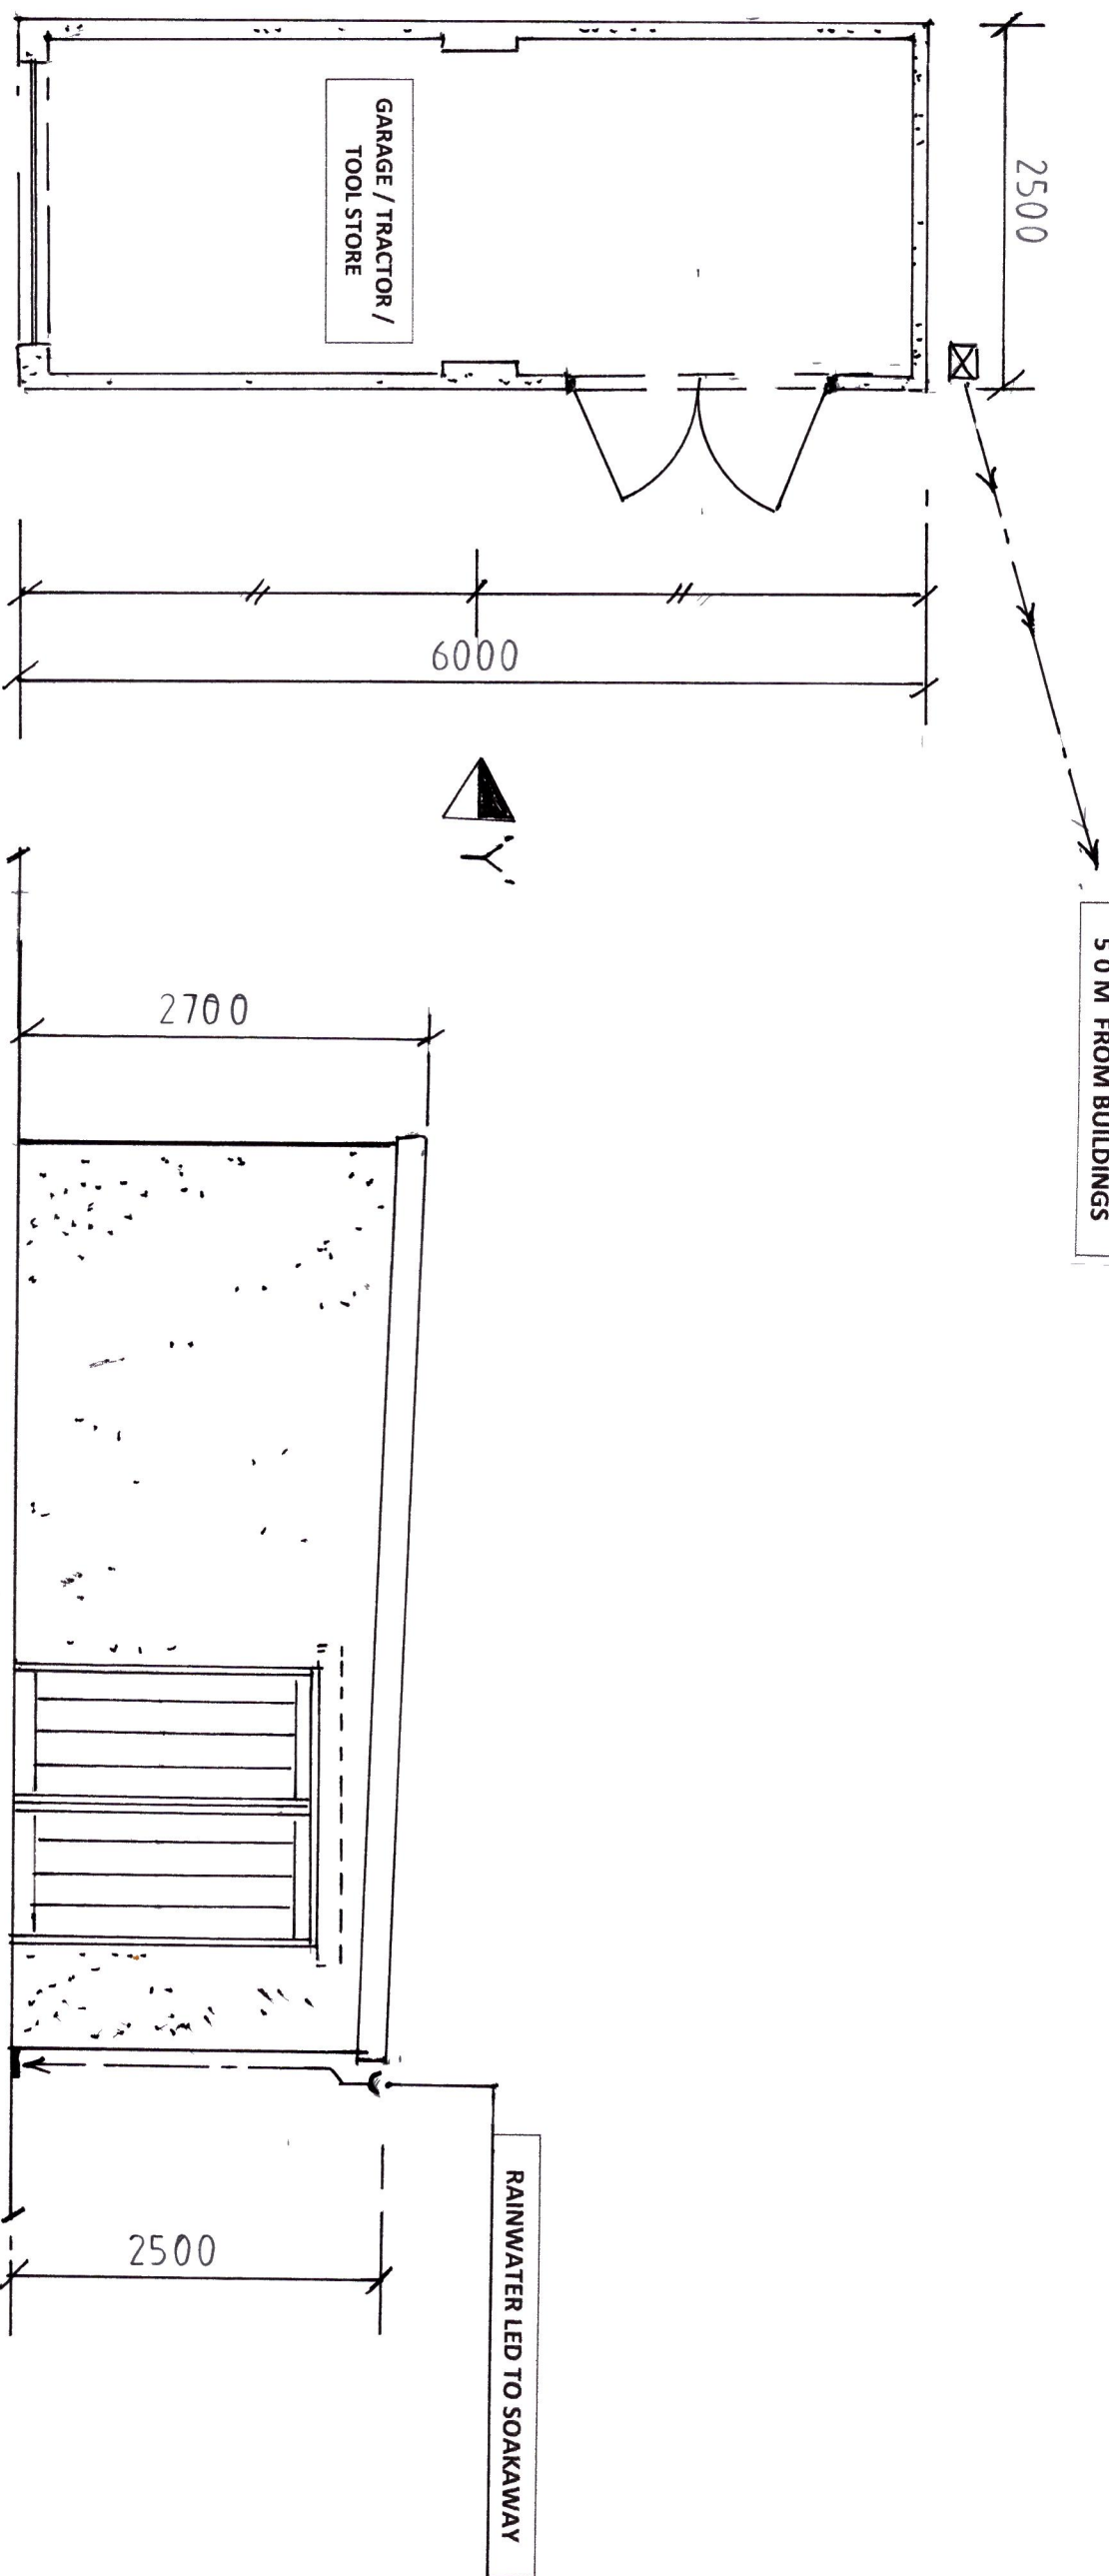

PROPOSED FLOOR PLAN

PROPOSED SIDE ELEVATION Y
SIDE ELEVATION Z SIMILAR
(NO DOORS)

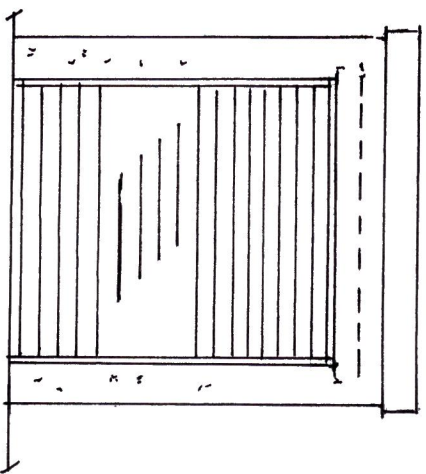

PROPOSED FRONT ELEVATION

WALL CONSTRUCTION
100 THK DENSE CONCRETE BLOCKS WITH DASH FINISH
ROOF CONSTRUCTION
TIMBER JOISTS WITH GREEN G R P ROOFING –
TOPSEAL TYPE PRODUCT
DOORS
UP & OVER DOOR or ROLLER DOOR
(NO IMPINGEMENT ON BACKSTREET RIGHT OF WAY)
PERSONNEL DOOR – WHITE UPVC