
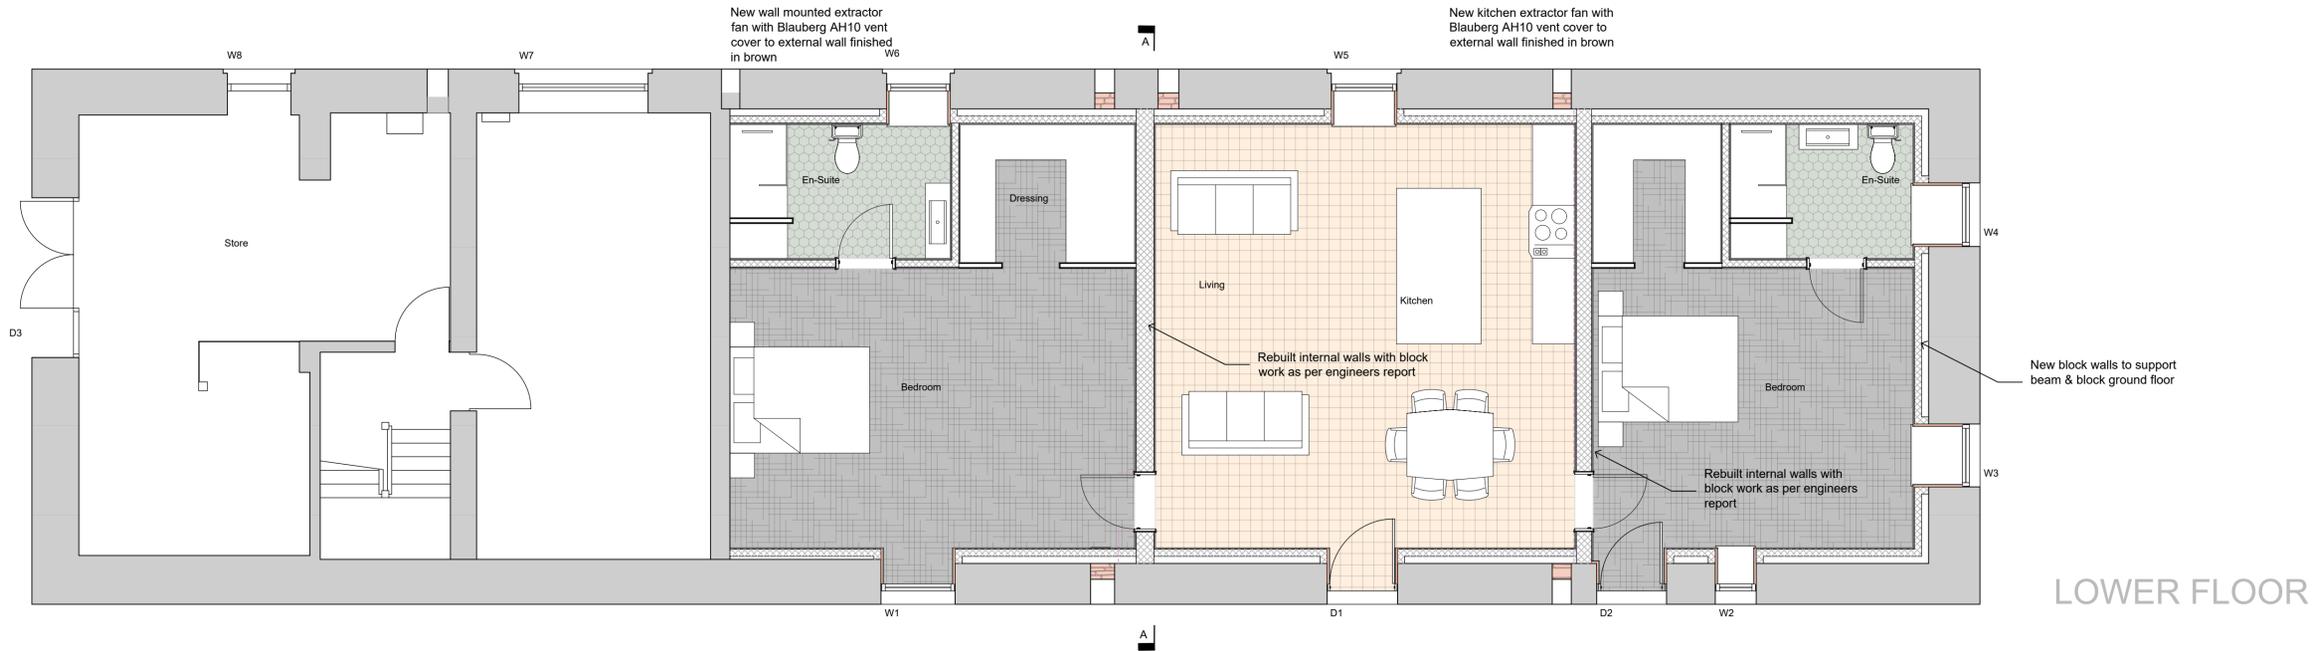
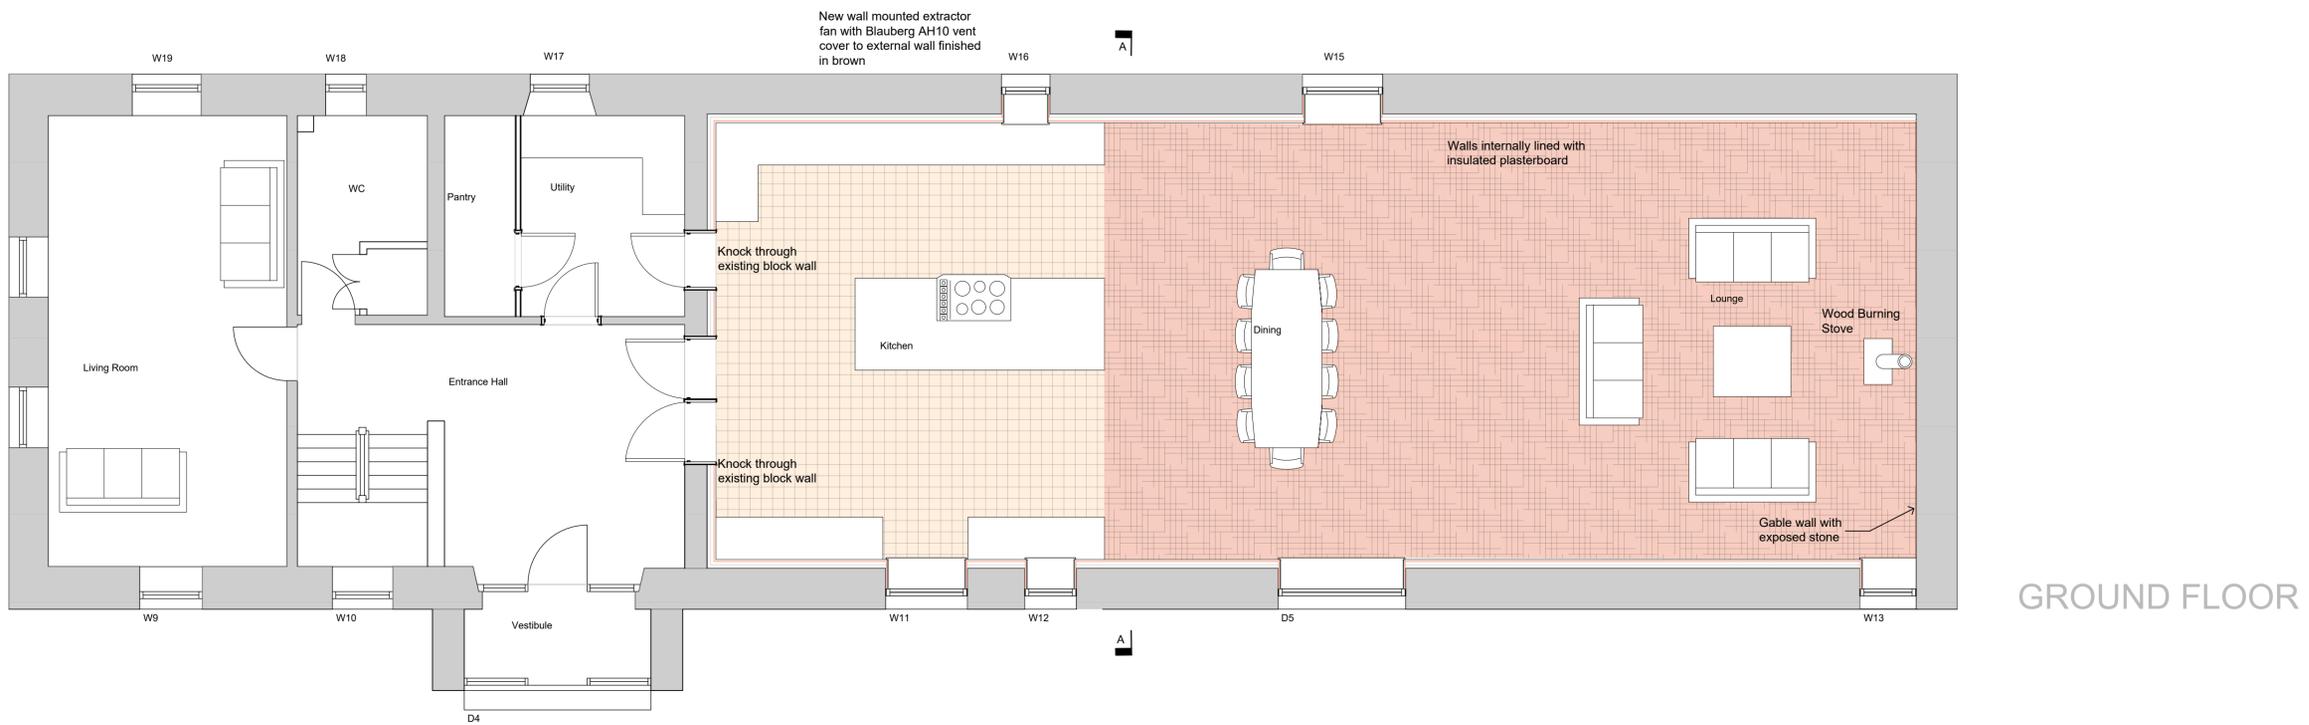


NOTES AND AMENDMENTS

This drawing is copyright ©. Figured dimensions are to be followed in preference to scaled dimensions and particulars are to be taken from the actual work where possible. Any discrepancy must be reported to the architect immediately and before proceeding.

REVISIONS

Rev	Description	Drawn	Date
-----	-------------	-------	------

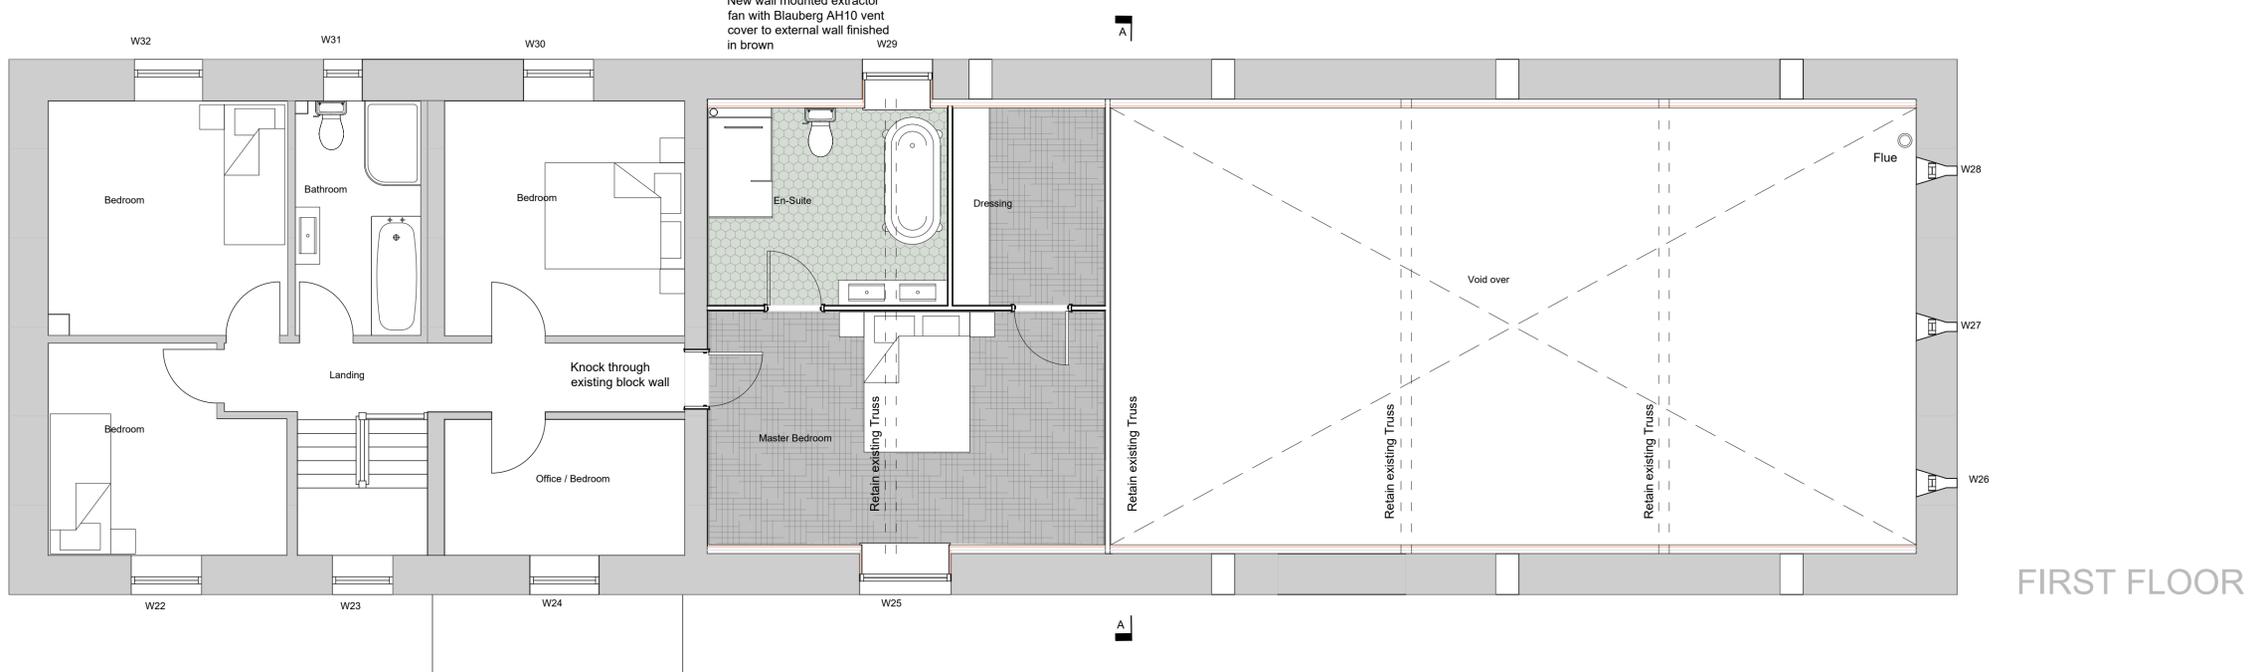

ASHWOOD
DESIGN ASSOCIATES LTD

Solway House Business Centre, t 01228 510616
Parkhouse Road, e admin@ashwooddesign.co.uk
Carlisle, w www.ashwooddesign.co.uk
CA6 4BY

Purpose:
Planning

Client:
Mr & Mrs Douglas

Project:
Orchard Brow Barn

Title:
As Proposed

Scale: 1/100 Sheet Size: A1 Drawn: db Date: 10-22

Project No: 1903 Drawing No: 003 Revision: b