


REVISIONS

No.	Date	By	Comments
01	Jul 2021		First issue

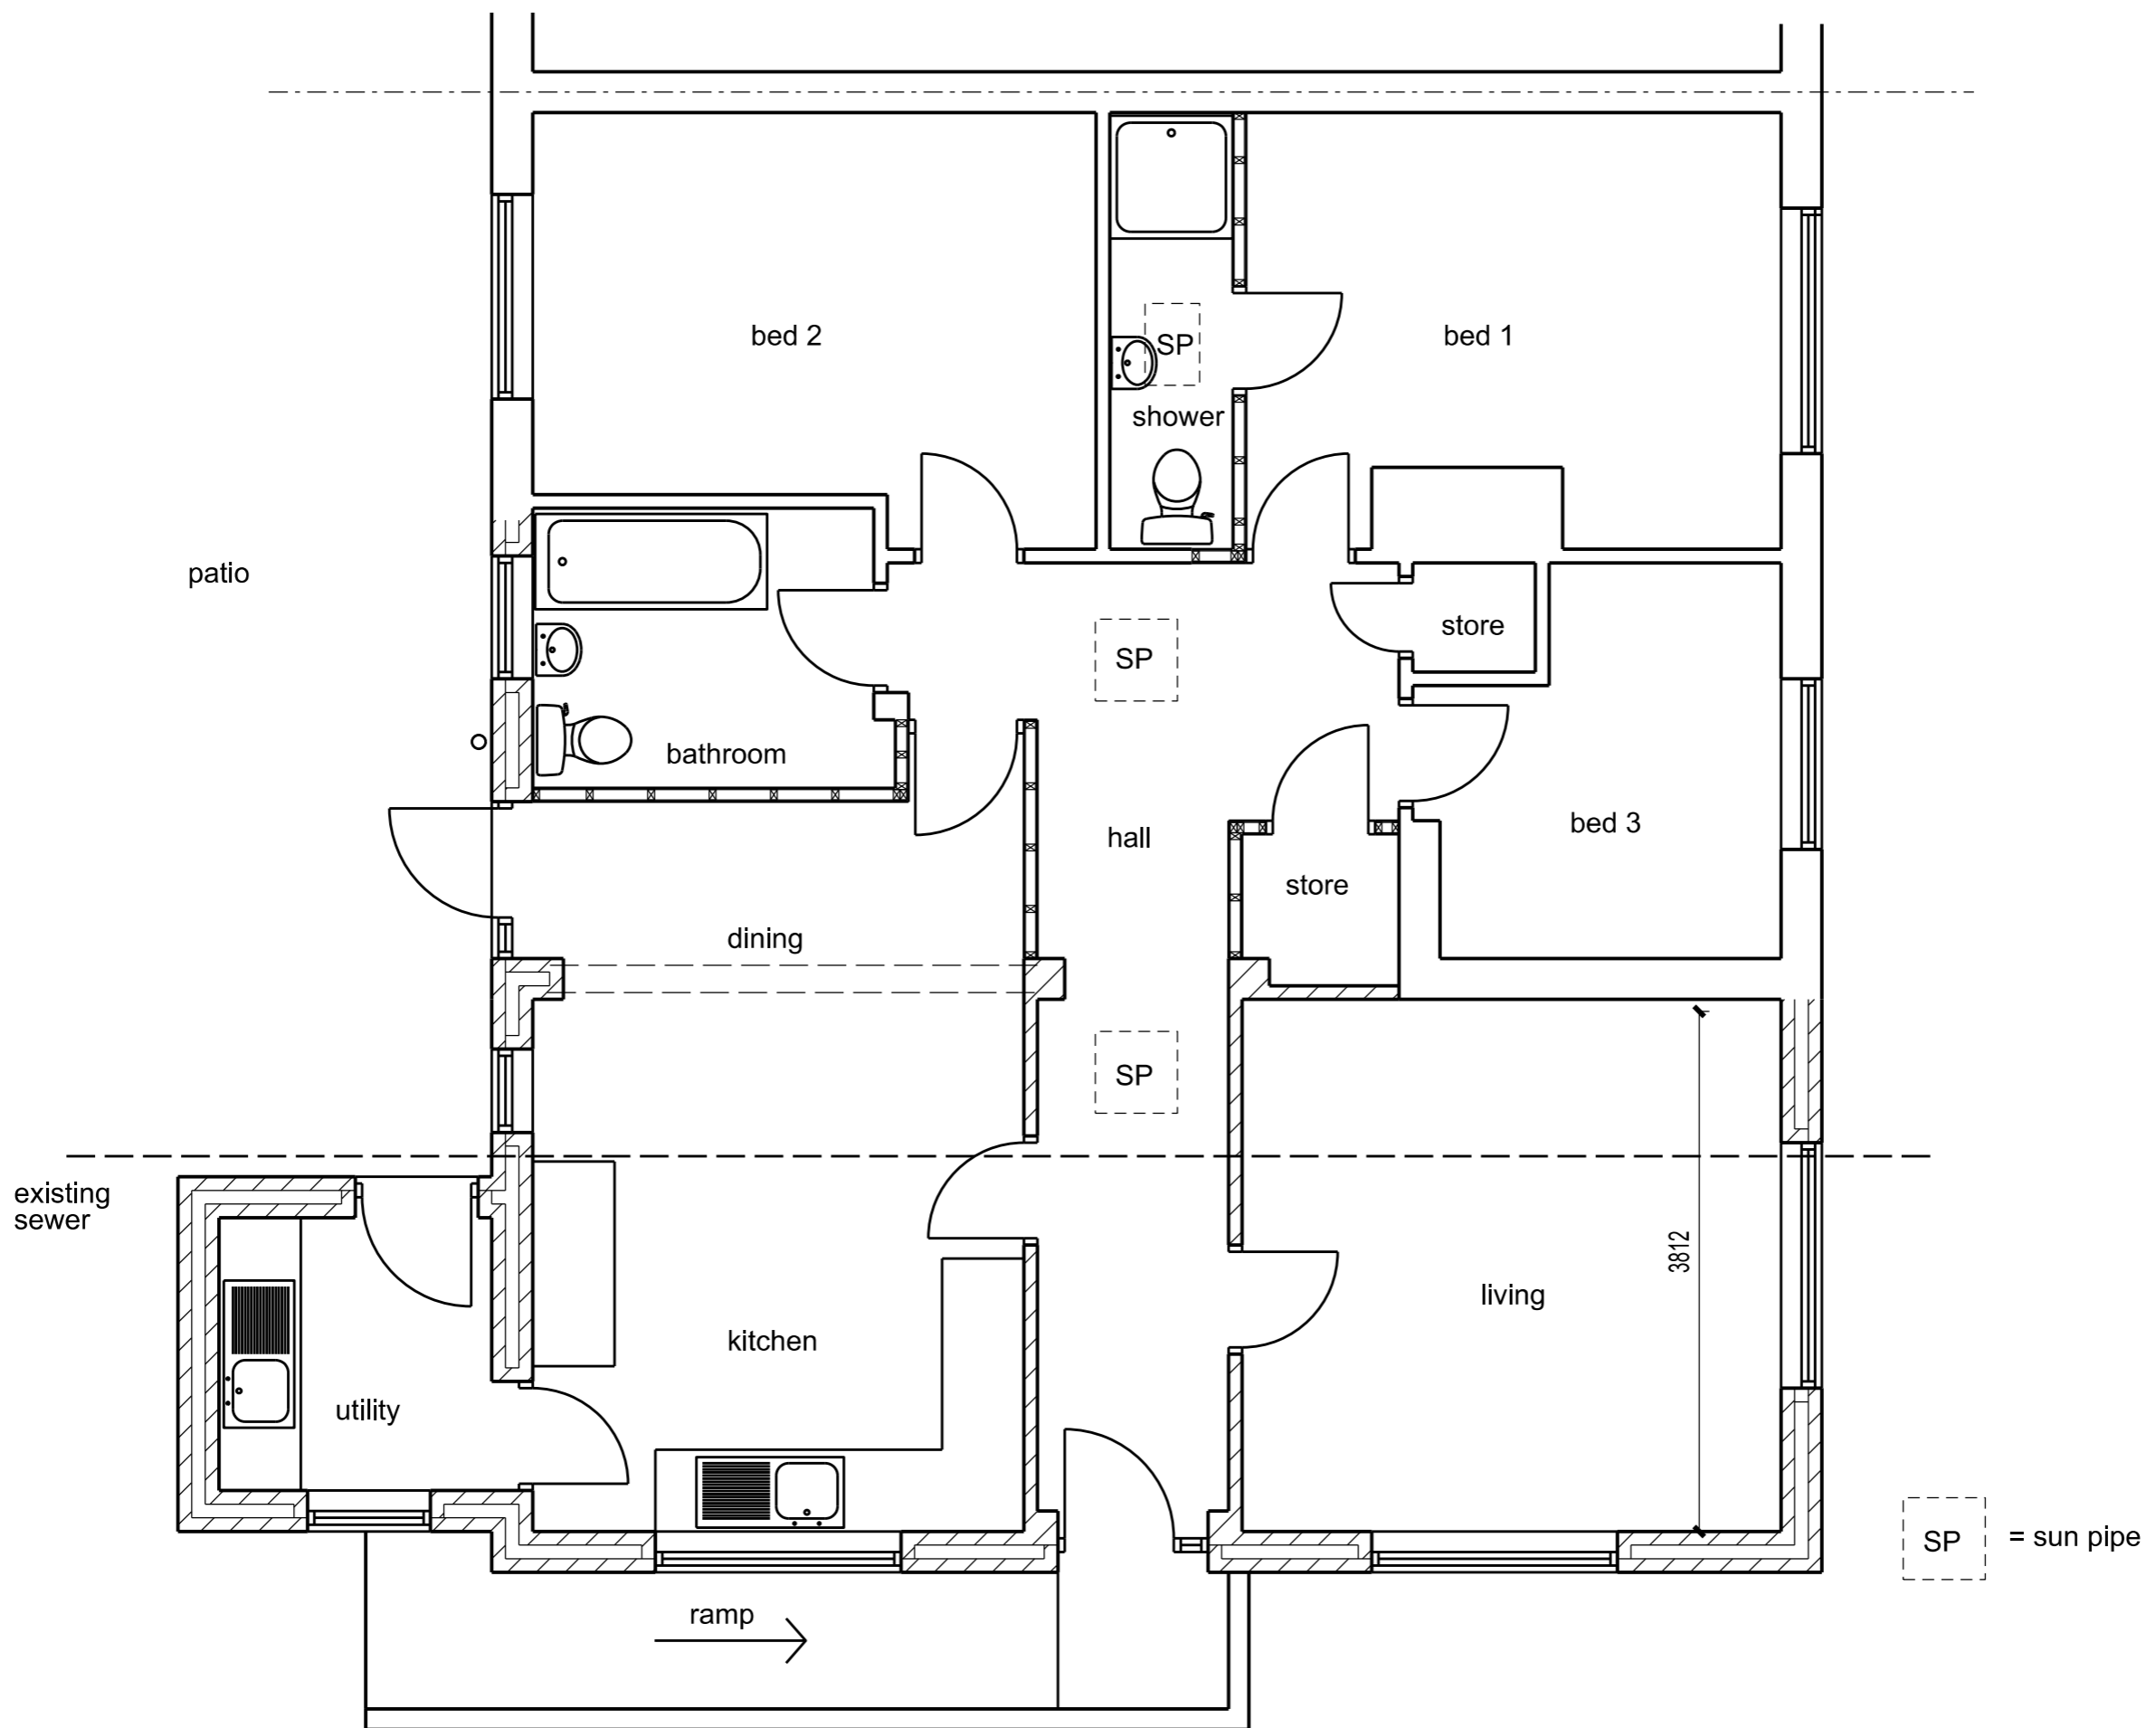

DO NOT SCALE FROM THIS DRAWING

This scheme is subject to town planning and all other necessary consents.

Dimensions, area and levels where given are only approximate and subject to site survey. All dimensions are to be checked on site. Any discrepancies or variations are to be reported to the client before work commences. Figured dimensions only are to be taken from this drawing.

This drawing is to be read in conjunction with all relevant consultants' and/or specialists drawings/documents and any discrepancies or variations are to be notified to the client before the affected work commences.

Richard J Lindsay
 2 Calva House
 Calva Brow
 Workington
 C14 1DE
 email: calvadesign46@gmail.com
 Mob : 07921 949618

Client
Mr. & Mrs. Thornton

Job Title
 Proposed alterations & extensions to
 1 Gill Close, Whitehaven

Drawing Title
Proposed ground floor

Scale:	Date:	Drawn:
1:50 @A3	Jul 2021	
Job no.:	Drawing no.:	Revision:
295	04001	01

SP = sun pipe

SCALE

