


proposed ground floor

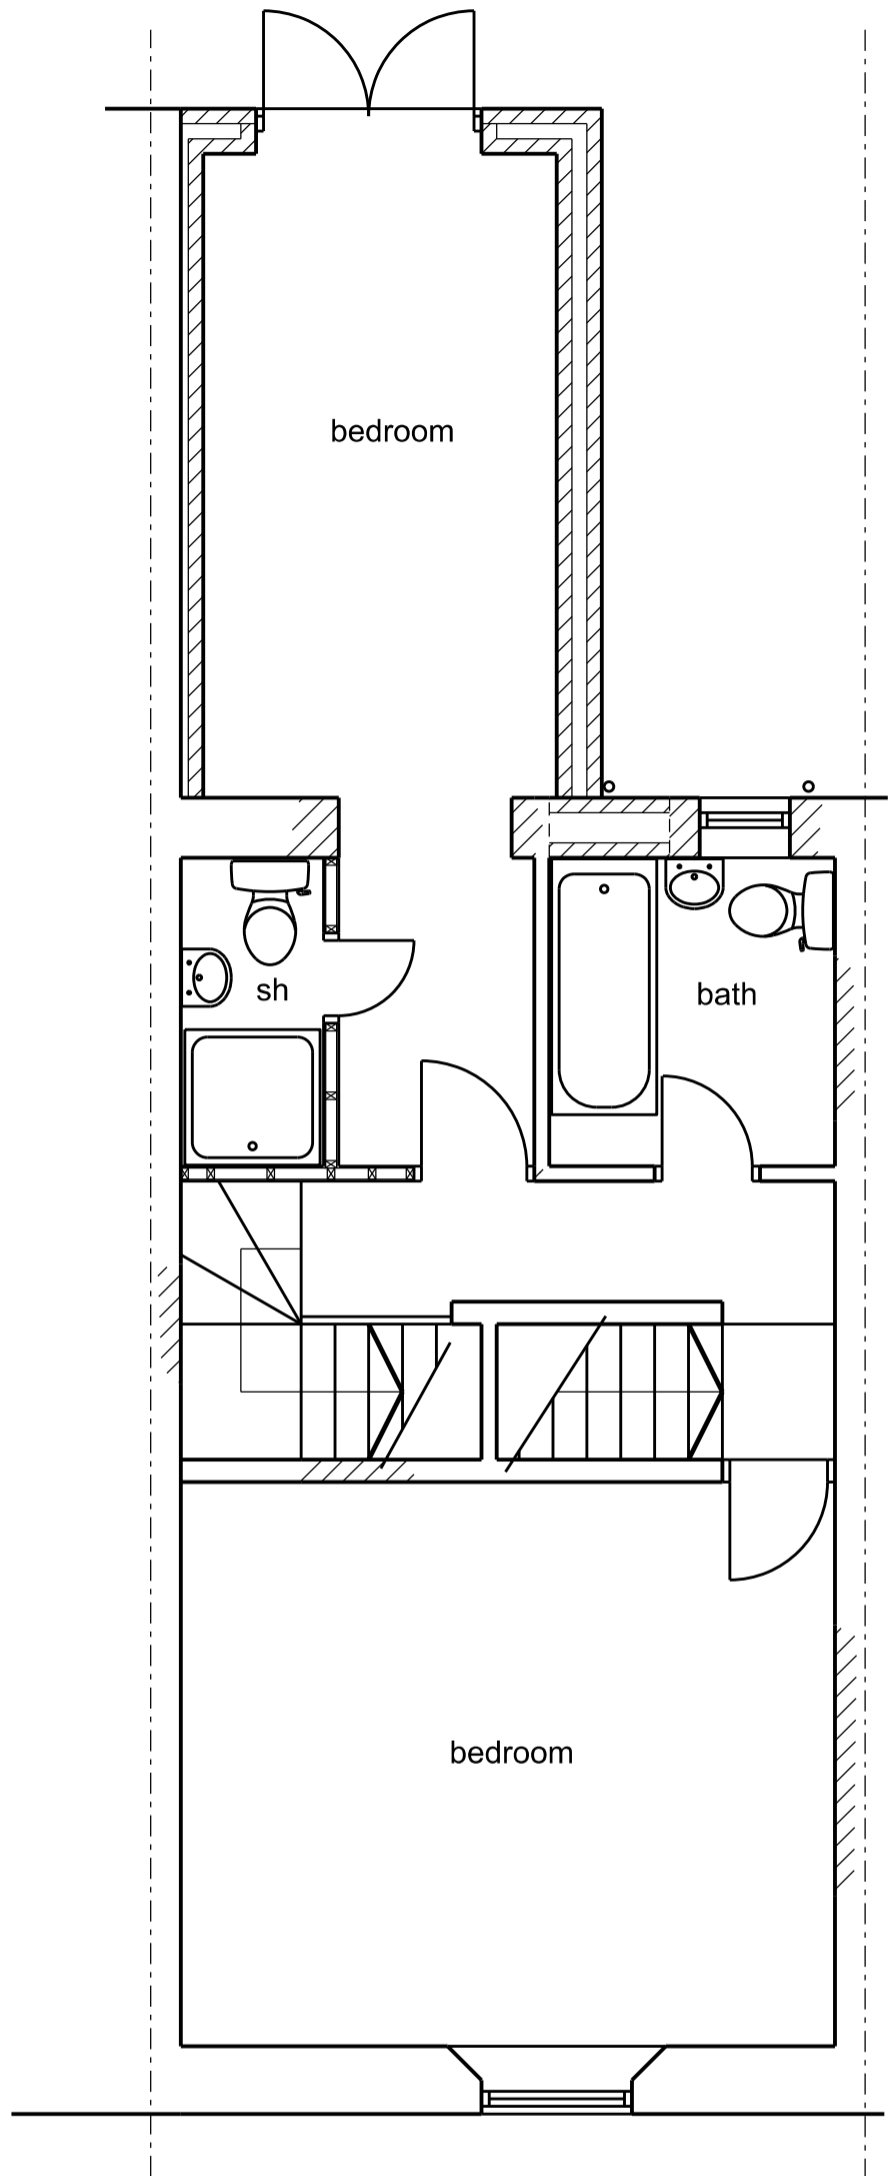

proposed first floor

Rev 01 aug 2023 First issue

SCALE



This scheme is subject to town planning and all other necessary consents.

Dimensions, area and levels where given are only approximate and subject to site survey. All dimensions are to be checked on site. Any discrepancies or variations are to be reported to the client before work commences. Figured dimensions only are to be taken from this drawing.

This drawing is to be read in conjunction with all relevant consultants' and/or specialists drawings/documents and any discrepancies or variations are to be notified to the client before the affected work commences.

Client Mr. T. Newsham

Job Title Extensions & alterations to 7 Hilton Terrace
Whitehaven

Drawing Title Proposed ground and
first floors

Scale: 1:50 @ A3

Date: aug 2023 Drawn:

Job No: 448 Drwg No: 04001 Rev: 01

Richard J Lindsay
Waters Edge
2A Church Road
Harrington
CA14 5QP
email: calvadesign46@gmail.com
Mob : 07921 949618