


access to flats 1
and 2 from street

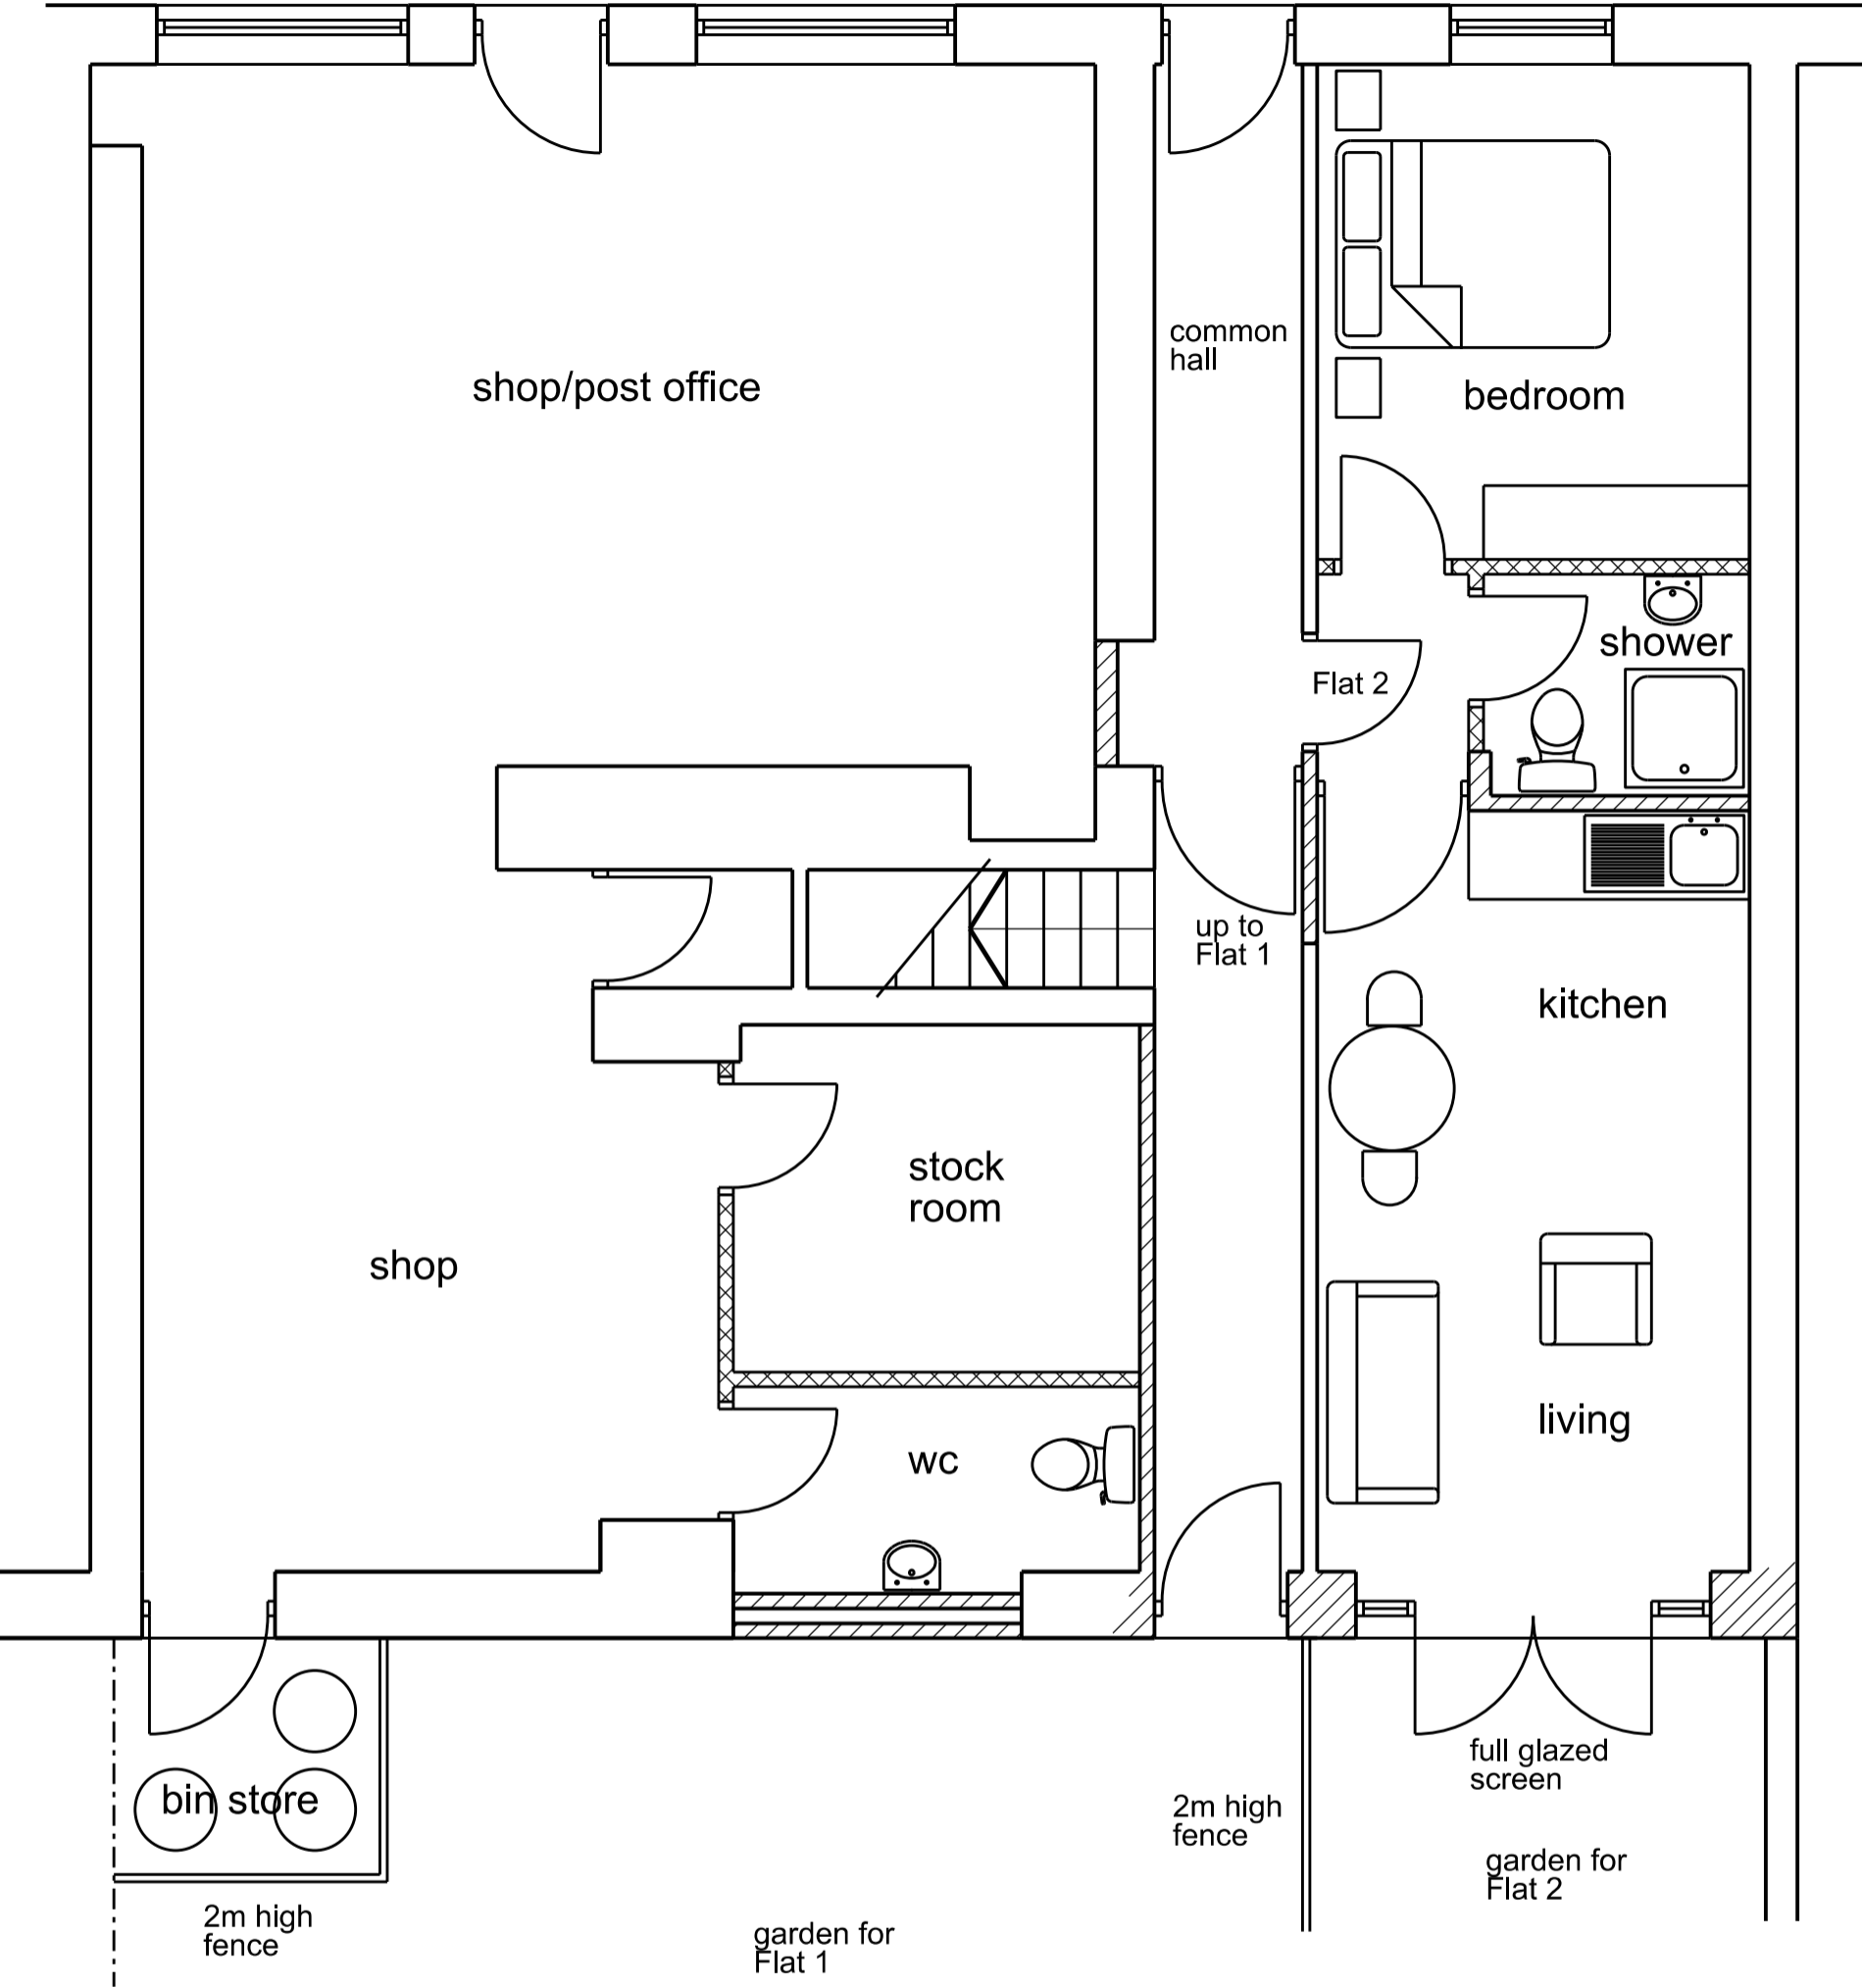

This scheme is subject to town planning and all other necessary consents.

Dimensions, area and levels where given are only approximate and subject to site survey. All dimensions are to be checked on site. Any discrepancies or variations are to be reported to the client before work commences. Figured dimensions only are to be taken from this drawing.

This drawing is to be read in conjunction with all relevant consultants' and/or specialists drawings/documents and any discrepancies or variations are to be notified to the client before the affected work commences.

Rev 01 nov 2021 First issue

SCALE



Client	Mr. & Mrs. K. Bewley
Job Title	Proposed internal alterations to 122, Main Street, St Bees (St Bees Post Office) to create self contained holiday flat (Flat No 2)
Drawing Title	PROPOSED ground floor

Scale:	1:50 @ A3
Date:	nov 2021
Drawn:	
Job No:	320
Drwg No:	04001
Rev:	01

Richard J Lindsay
Home Dale
Low Scales
Wigton
CA7 3NE
email: calvadesign46@gmail.com
Mob : 07921 949618