


Rev 02 mar 2025 Updated
 Rev 01 feb 2025 First issue

SCALE

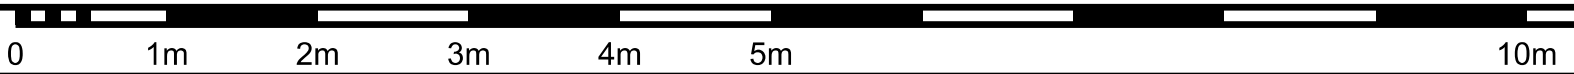

This scheme is subject to town planning and all other necessary consents.

Dimensions, area and levels where given are only approximate and subject to site survey. All dimensions are to be checked on site. Any discrepancies or variations are to be reported to the client before work commences. Figured dimensions only are to be taken from this drawing.

This drawing is to be read in conjunction with all relevant consultants' and/or specialists drawings/documents and any discrepancies or variations are to be notified to the client before the affected work commences.

Client **Natalie McCaigue**

Job Title **Proposed new warm roof to conservatory and enlarging kitchen at 17 Commonsidge, Distington**

Drawing Title

Proposed ground floor

Scale: **1:50 @ A3**

Date: **feb 2025** Drawn:

Job No: **571** Drwg No: **04001** Rev: **02**

Richard J Lindsay
 Waters Edge
 2A Church Road
 Harrington
 CA14 5QP

email: calvadesign46@gmail.com
 Mob : 07921 949618