


proposed section

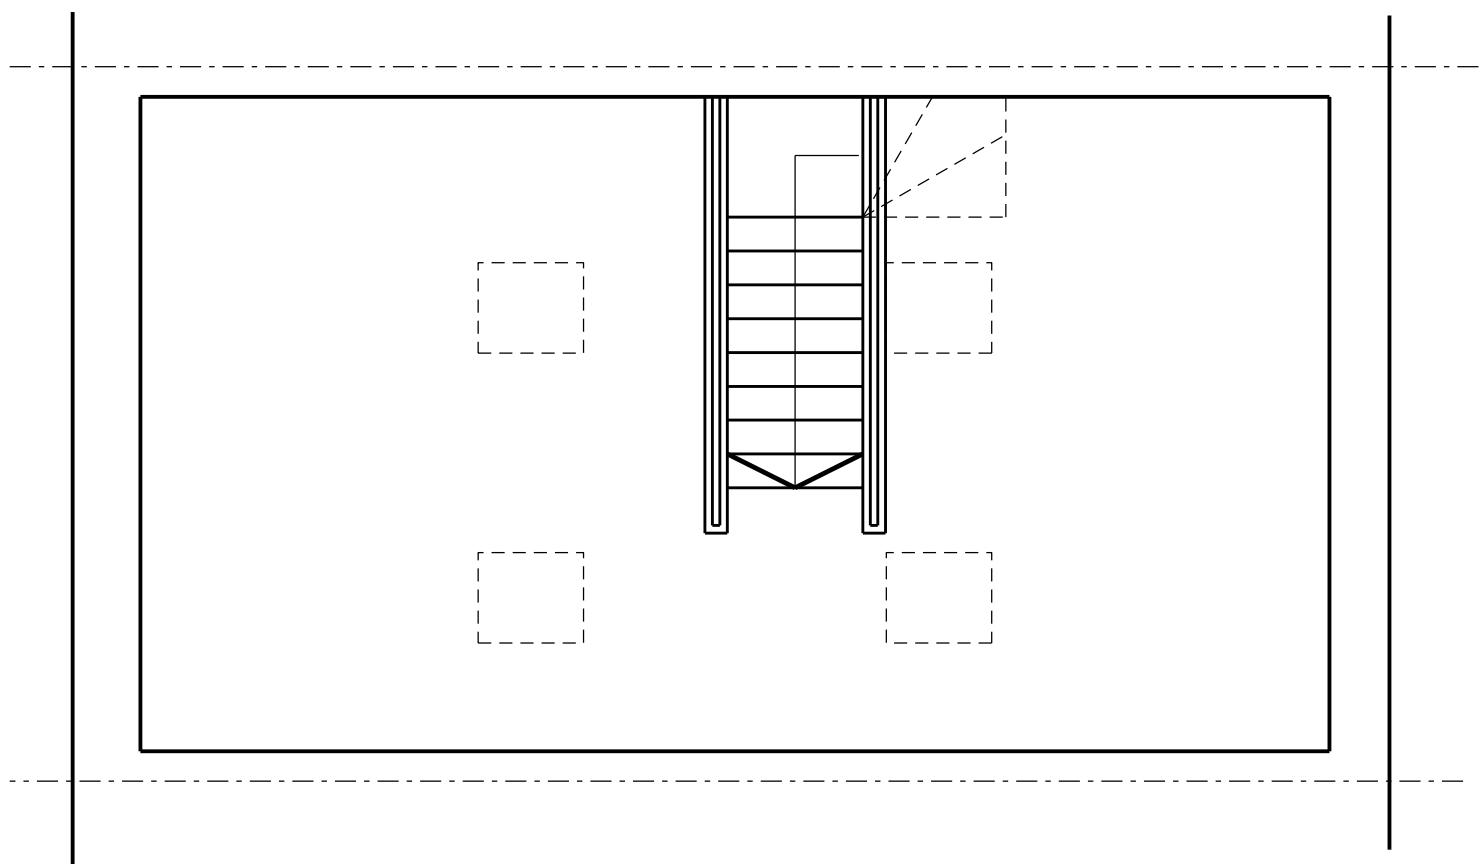

proposed loft plan

SCALE



This scheme is subject to town planning and all other necessary consents.

Dimensions, area and levels where given are only approximate and subject to site survey. All dimensions are to be checked on site. Any discrepancies or variations are to be reported to the client before work commences. Figured dimensions only are to be taken from this drawing.

This drawing is to be read in conjunction with all relevant consultants' and/or specialist drawings/documents and any discrepancies or variations are to be notified to the client before the affected work commences.

Client Mr. T. Newsham

Job Title Extensions & alterations to 7 Hilton Terrace Whitehaven

Drawing Title Proposed loft plan and section

Scale: 1:50 @ A3

Date: Drawn: aug 2023

Job No: 448 Drwg No: 04002 Rev: 01

Richard J Lindsay
Waters Edge
2A Church Road
Harrington
CA14 5QP

email: calvadesign46@gmail.com
Mob : 07921 949618