


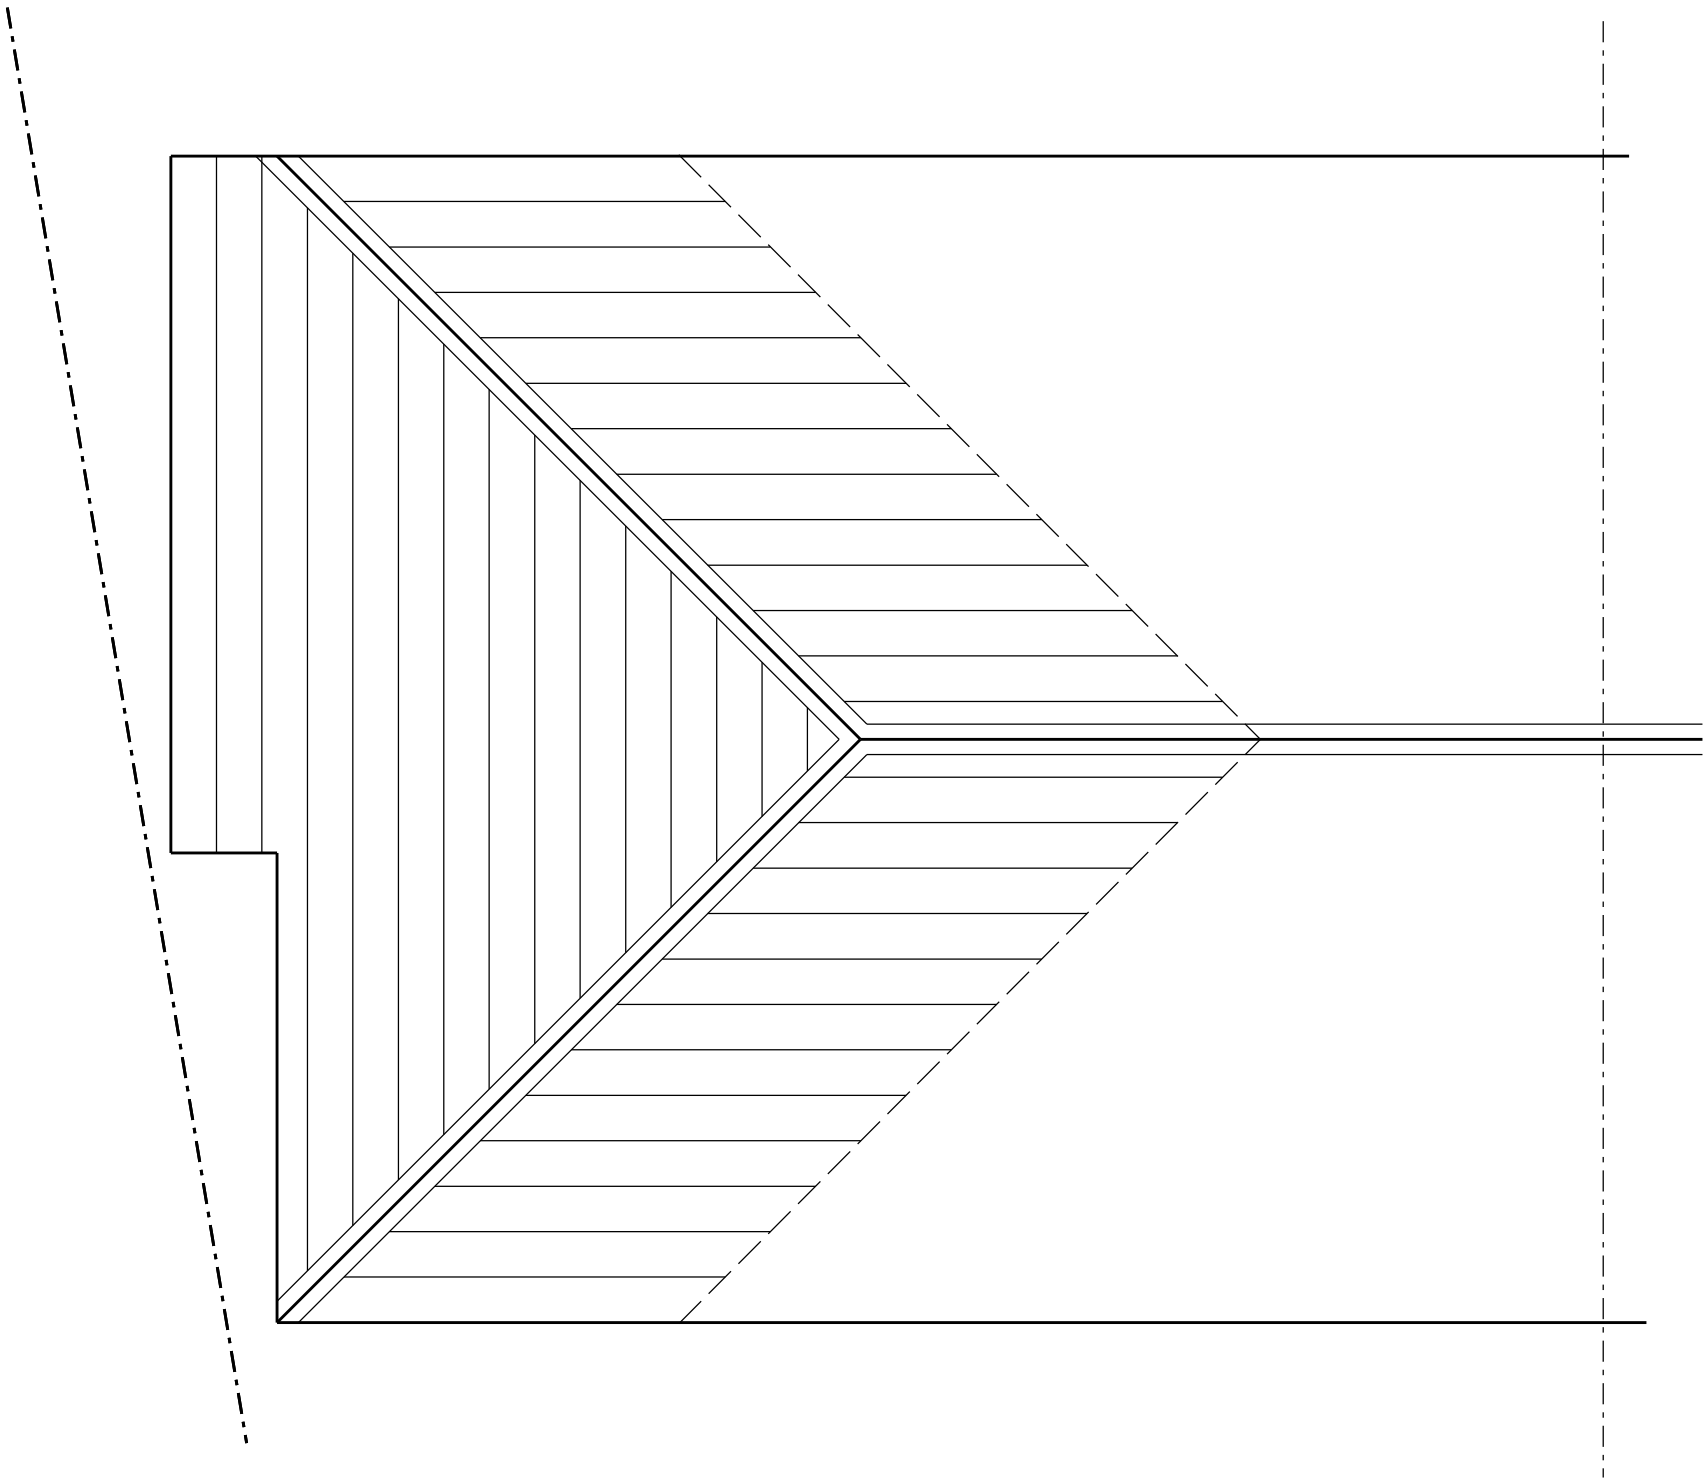

Rev 01 jul 2026 First issue

SCALE



This scheme is subject to town planning and all other necessary consents.

Dimensions, area and levels where given are only approximate and subject to site survey. All dimensions are to be checked on site. Any discrepancies or variations are to be reported to the client before work commences. Figured dimensions only are to be taken from this drawing.

This drawing is to be read in conjunction with all relevant consultants' and/or specialists drawings/documents and any discrepancies or variations are to be notified to the client before the affected work commences.

Client Helen Chambers

Job Title Proposed alterations & side extension to
1 Steel House, Coach Road, Whitehaven

Drawing Title
Proposed roof

Scale: 1:50 @ A3

Date: Drawn:
jul 2026

Job No: Drwg No: Rev:
713 04003 01

Richard J Lindsay
Waters Edge
2A Church Road
Harrington
CA14 5QP
email: calvadesign46@gmail.com
Mob : 07921 949618