


proposed plan

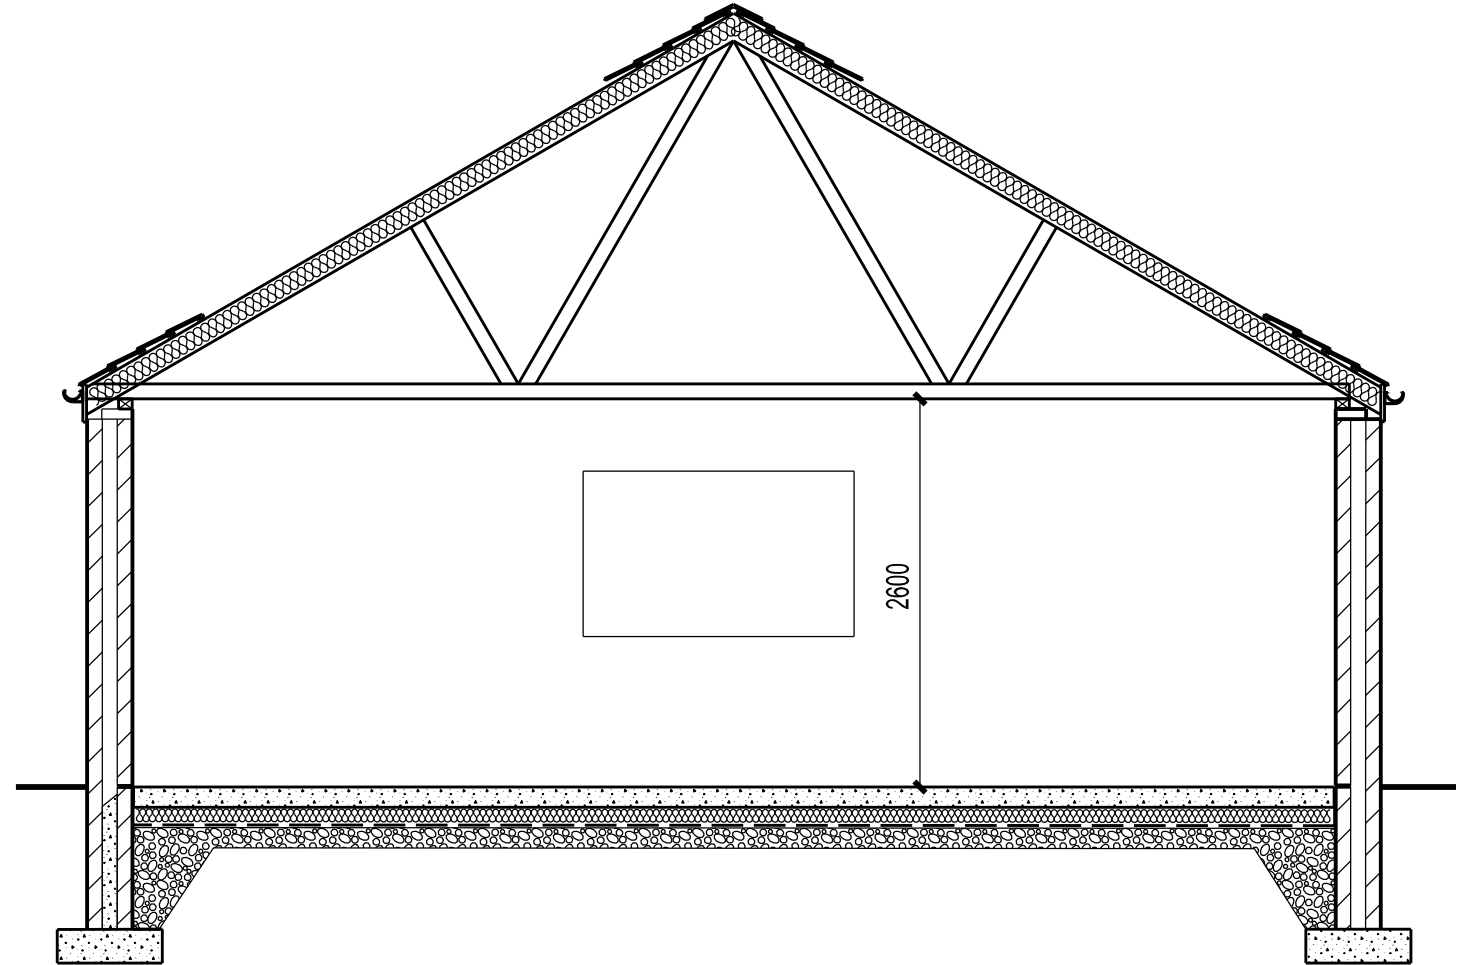

typical section

SCALE



This scheme is subject to town planning and all other necessary consents.

Dimensions, area and levels where given are only approximate and subject to site survey. All dimensions are to be checked on site. Any discrepancies or variations are to be reported to the client before work commences. Figured dimensions only are to be taken from this drawing.

This drawing is to be read in conjunction with all relevant consultants' and/or specialists drawings/documents and any discrepancies or variations are to be notified to the client before the affected work commences.

Rev 01 jun 2024 First issue  
Rev 02 jul 2024 Client amendment

Client Mr. P. Shepherd  
Job Title Erection of new dwelling and detached garage at Lane Head Gardens, Lane Head, Sandwith  
Drawing Title Proposed garage plan and section

Scale: 1:50 @ A3  
Date: jun 2024  
Job No: 300  
Drwg No: 04101  
Rev: 02

Richard J Lindsay  
Waters Edge  
2A Church Road  
Harrington  
CA14 5QP  
email: calvadesign46@gmail.com  
Mob : 07921 949618