


## NOTES:

1. ALL DIMENSIONS ARE MAXIMUM ANTICIPATED AND SUBJECT TO DETAILED DESIGN.
2. LIGHTING AND CCTV SUPPORTS TO BE LOCATED ADJACENT TO FENCING.
3. CAMERAS MAY BE INSTALLED WITH PAN FUNCTION.
4. FOUNDATIONS SHOWN ARE INDICATIVE AND SUBJECT TO DETAILED DESIGN.
5. LIGHTING PROVIDED FOR OCCASIONAL OPERATIONAL AND MAINTENANCE USE ONLY. LIGHTS TO BE MANUALLY SWITCHED RATHER THAN AUTOMATED.
6. LIGHT OUTPUT OF UP TO 15,000 LUMENS. LIGHTS TO BE DIRECTED / SHIELDED TO PREVENT GLARE AND LIGHT SPILL ONTO PUBLIC HIGHWAYS.

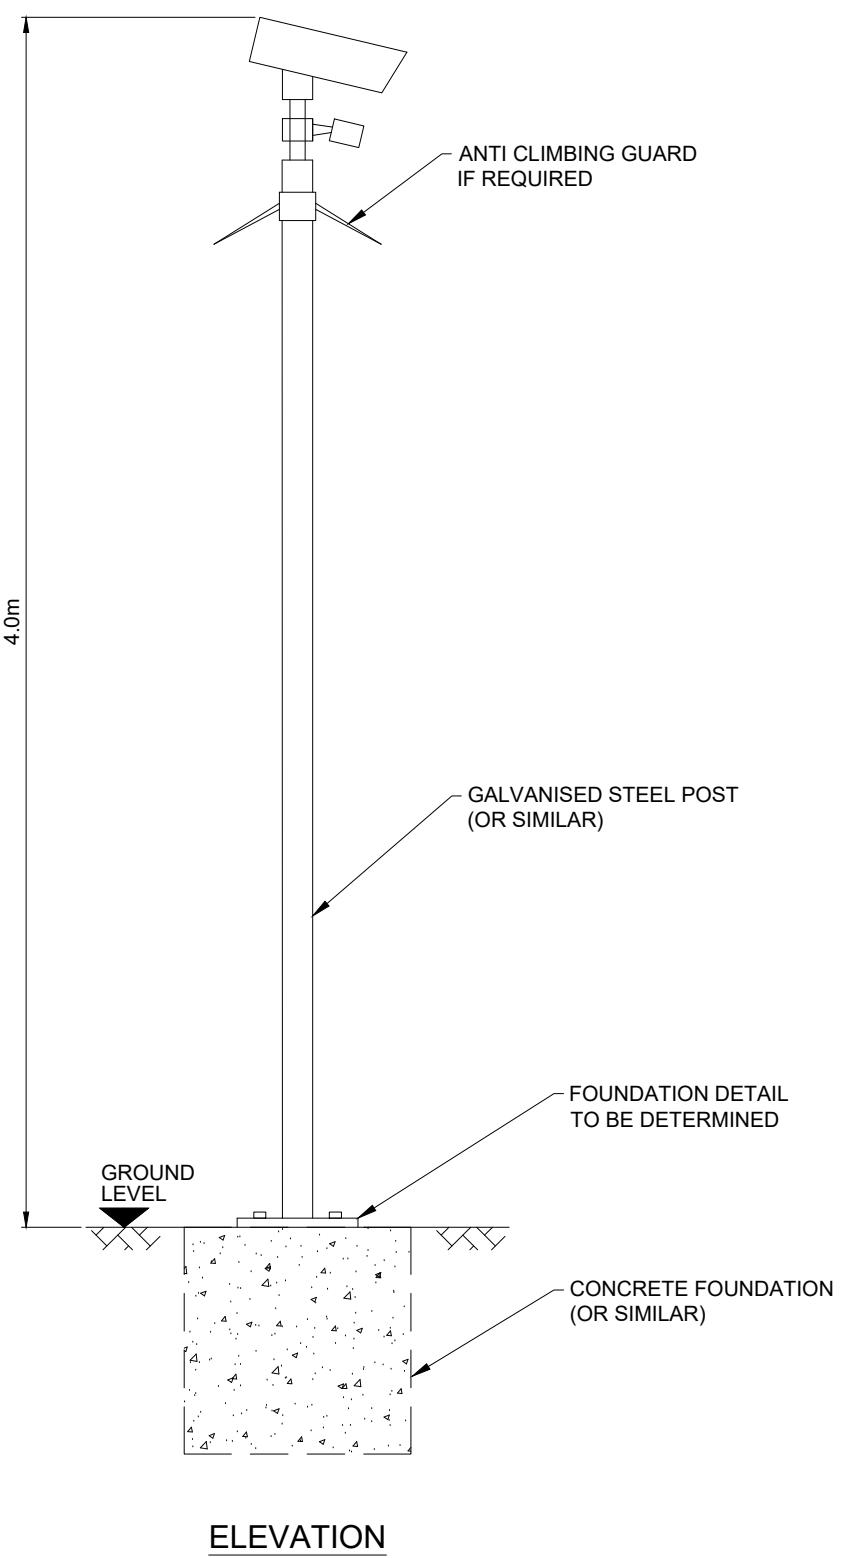

0 0.5 1.0m  
SCALE 1:25

2	BM	CH	JF	2022-08-15	NOTES 5 AND 6 ADDED
1	BM	MC	JF	2022-06-16	FIRST ISSUE
ISSUE	DRAWN	CHKD	APPD	DATE	REVISION NOTES
PURPOSE					COORDINATES
PLANNING					N/A
SCALE					DATUM
1:25 @A3					N/A
LAYOUT DRAWING					T-LAYOUT NO
N/A					N/A
PROJECT TITLE					
PORT OF TYNE ENERGY STORAGE FACILITY EXTENSION					
DRAWING TITLE					
TYPICAL LIGHTING & CCTV COLUMN					
RES DRAWING NUMBER					
04989-RES-SEC-DR-PT-203					REV 2
THIS DRAWING IS THE PROPERTY OF RENEWABLE ENERGY SYSTEMS LIMITED AND NO REPRODUCTION MAY BE MADE IN WHOLE OR IN PART WITHOUT PERMISSION					
					BEAUFORT COURT, EGG FARM LANE, KINGS LANGLEY, HERTS WD4 8LR, UK TEL +44 (0) 1923 299200 WWW.RES-GROUP.COM