




SECTION C
SCALE 1:75

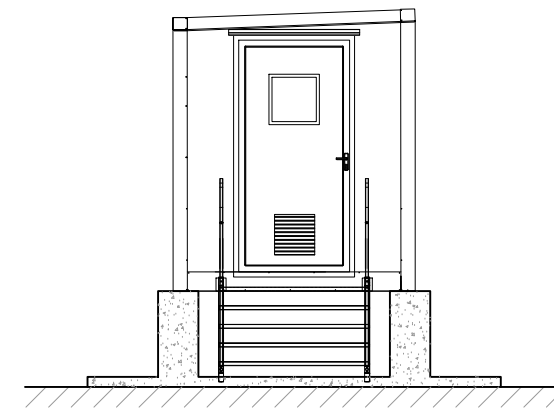


SECTION B
SCALE 1:75

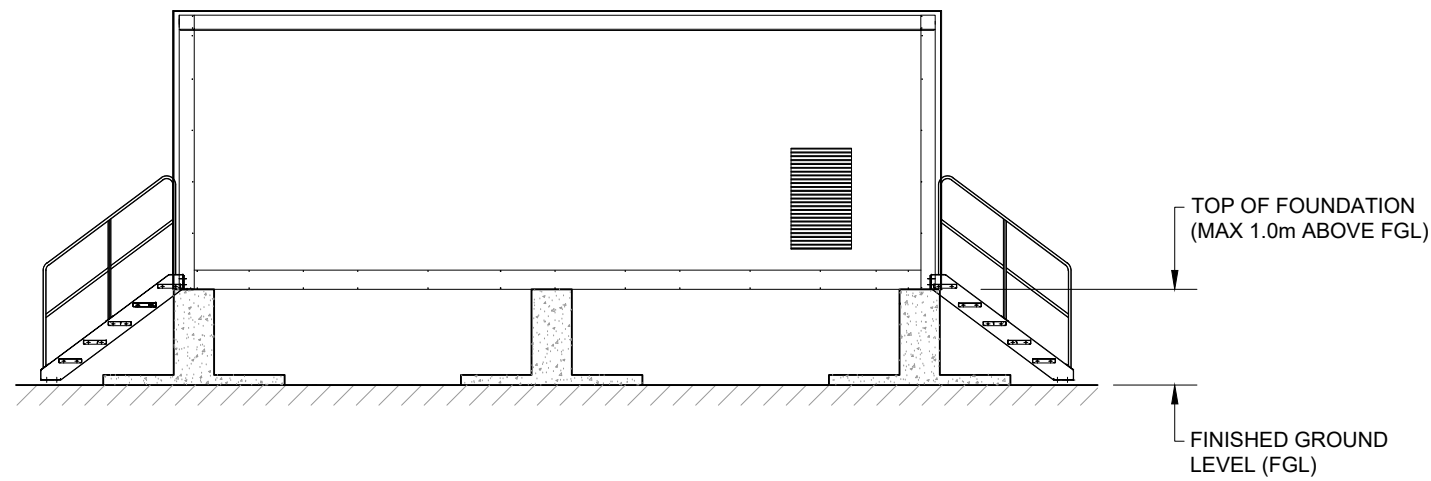

SECTION A
SCALE 1:75

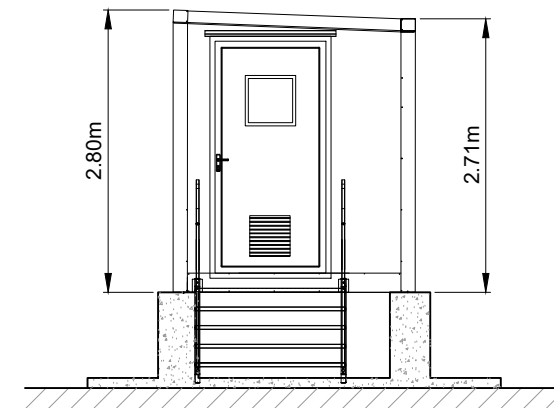

SECTION D
SCALE 1:75

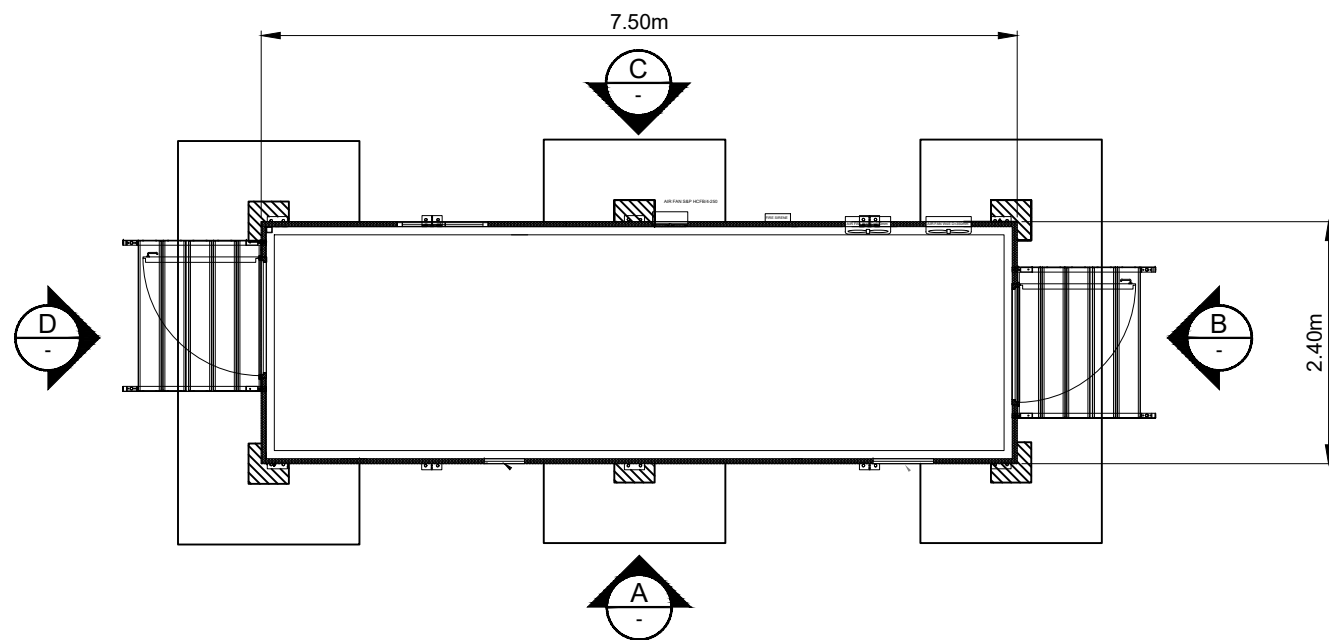

PLAN VIEW
SCALE 1:75

NOTES:

1. ALL DIMENSIONS ARE IN METRES UNLESS OTHERWISE STATED.
2. FOUNDATIONS ARE INDICATIVE ONLY AND SUBJECT TO DETAILED DESIGN.

2	BM	DC	JF	2022-07-25	CHANGED CONTROL PANEL
1	BM	MC	JF	2022-06-16	FIRST ISSUE
ISSUE	DRAWN	CHKD	APPD	DATE	REVISION NOTES
PURPOSE					PROJECTION
PLANNING					N/A
SCALE					DATUM
1:75 @A3					N/A
LAYOUT DRAWING					T-LAYOUT NO
N/A					N/A

PROJECT TITLE
CLEATOR ENERGY STORAGE FACILITY EXTENSION

DRAWING TITLE
CONTROL ENCLOSURE

RES DRAWING NUMBER	REV
04989-RES-SUB-DR-PT-101	2

THIS DRAWING IS THE PROPERTY OF RENEWABLE ENERGY SYSTEMS LIMITED AND NO REPRODUCTION MAY BE MADE IN WHOLE OR IN PART WITHOUT PERMISSION



BEAUFORT COURT,
EGG FARM LANE,
KINGS LANGLEY,
HERTS WD4 8LR, UK
TEL +44 (0) 1923 299200
WWW.RES-GROUP.COM