




PLAN
SCALE 1:50

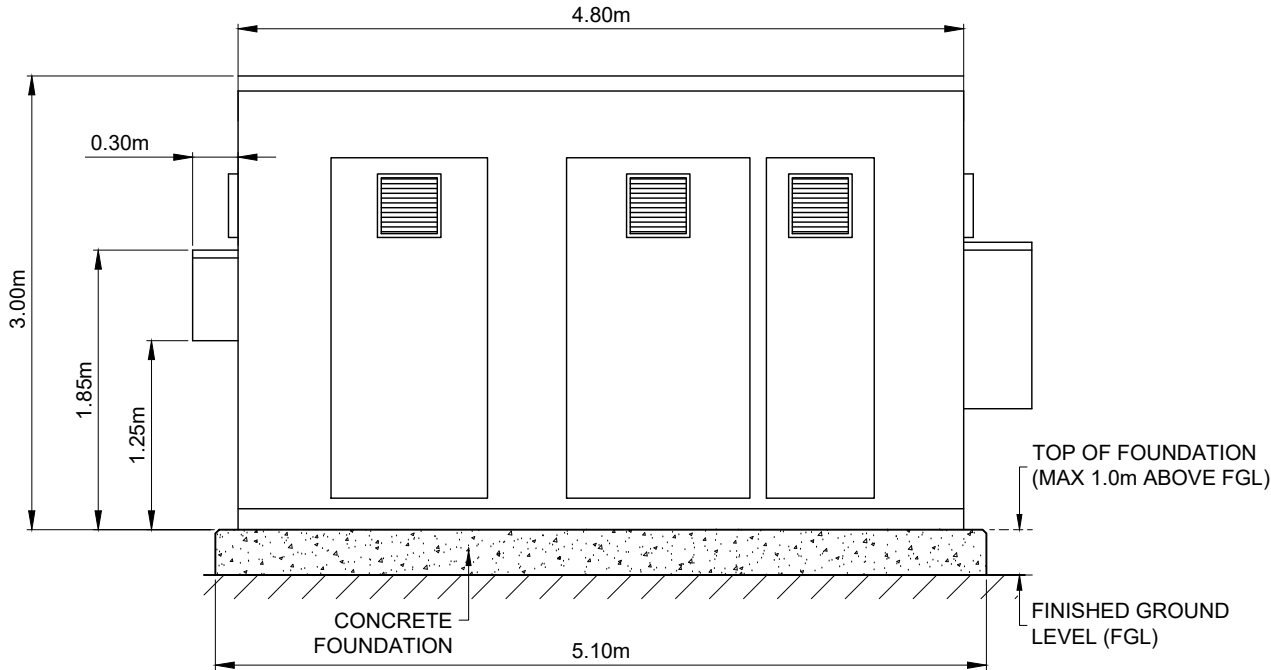


ELEVATION A
SCALE 1:50

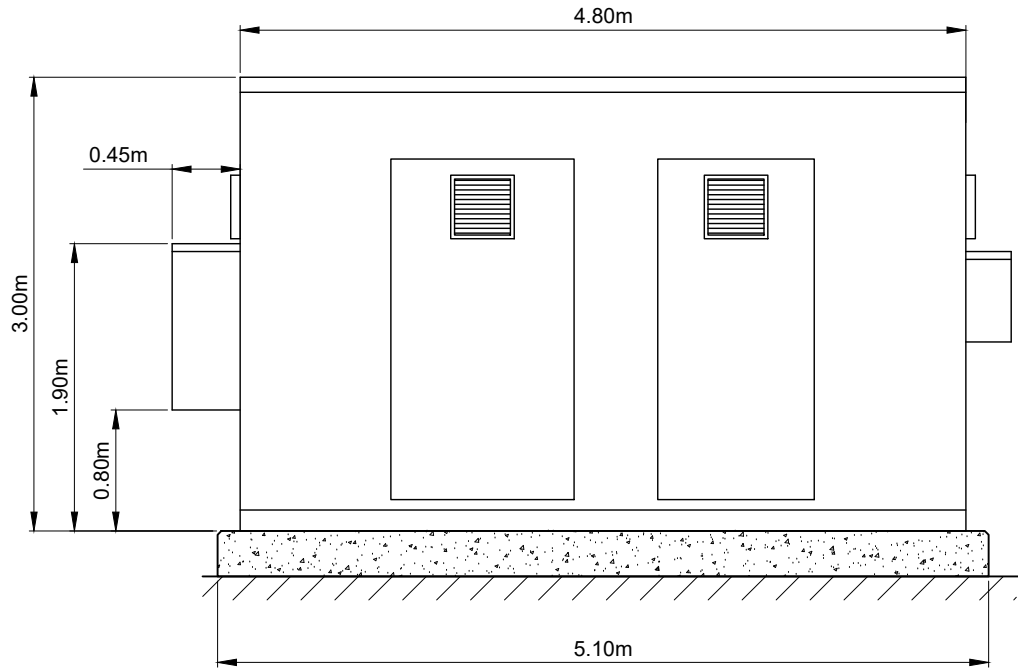

ELEVATION B
SCALE 1:50

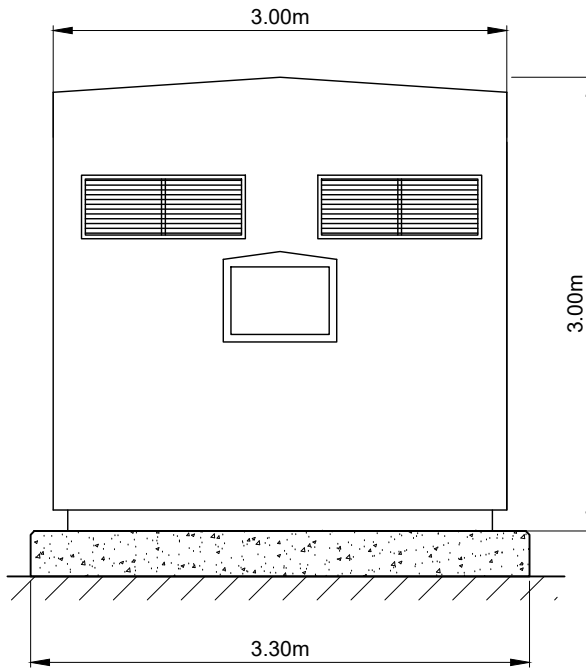

ELEVATION C
SCALE 1:50

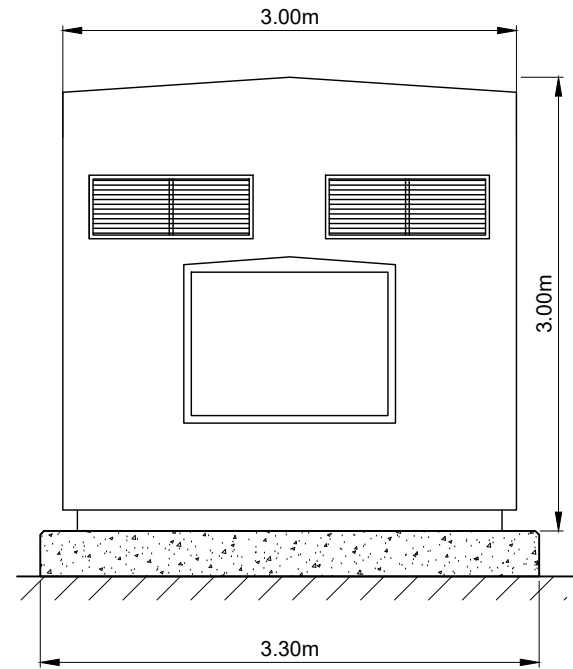

ELEVATION D
SCALE 1:50



SCALE 1:50

- NOTES:
1. ALL DIMENSIONS ARE MAXIMUM ANTICIPATED AND SUBJECT TO DETAILED DESIGN.
 2. SUITABLE SAFETY SIGNAGE FOR HV ELECTRICAL INSTALLATION TO BE INSTALLED ON DOORS.
 3. LOCATION AND SIZE OF FILTERING EQUIPMENT WITHIN THE ENCLOSURE TO BE DETERMINED AT DETAILED DESIGN STAGE.
 4. FOUNDATION HEIGHTS SUBJECT TO DETAIL DESIGN.
 5. DETAILS OF FINISH SPECIFIED IN PLANNING APPLICATION DOCUMENTS.

1	BM	DC	JF	2022-07-25	FIRST ISSUE
ISSUE	DRAWN	CHKD	APPD	DATE	REVISION NOTES
PURPOSE				COORDINATES	
PLANNING				N/A	
SCALE				DATUM	
1:50 @A3				N/A	
LAYOUT DRAWING				T-LAYOUT NO	
N/A				N/A	

PROJECT TITLE
**CLEATOR ENERGY STORAGE
FACILITY EXTENSION**

DRAWING TITLE
GRID COMPLIANCE EQUIPMENT

RES DRAWING NUMBER	REV
04989-RES-SUB-DR-PT-103	1

THIS DRAWING IS THE PROPERTY OF RENEWABLE ENERGY SYSTEMS LIMITED AND NO REPRODUCTION MAY BE MADE IN WHOLE OR IN PART WITHOUT PERMISSION



BEAUFORT COURT,
EGG FARM LANE,
KINGS LANGLEY,
HERTS WD4 8LR. UK
TEL +44 (0) 1923 299200
WWW.RES-GROUP.COM