

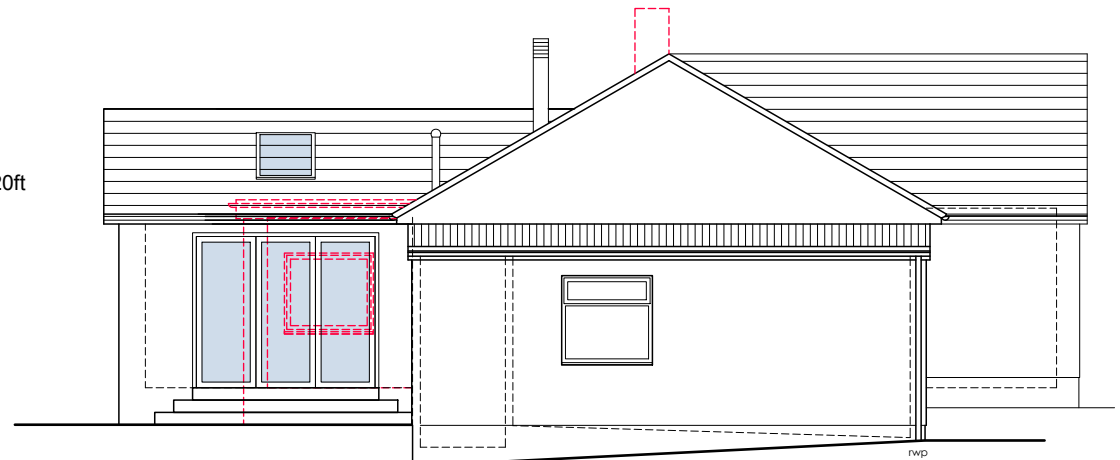
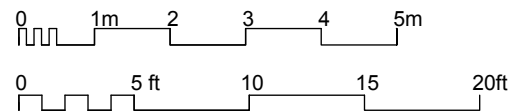



RV	DATE	COMMENTS
-	-	-
-	-	-
-	-	-
-	-	-

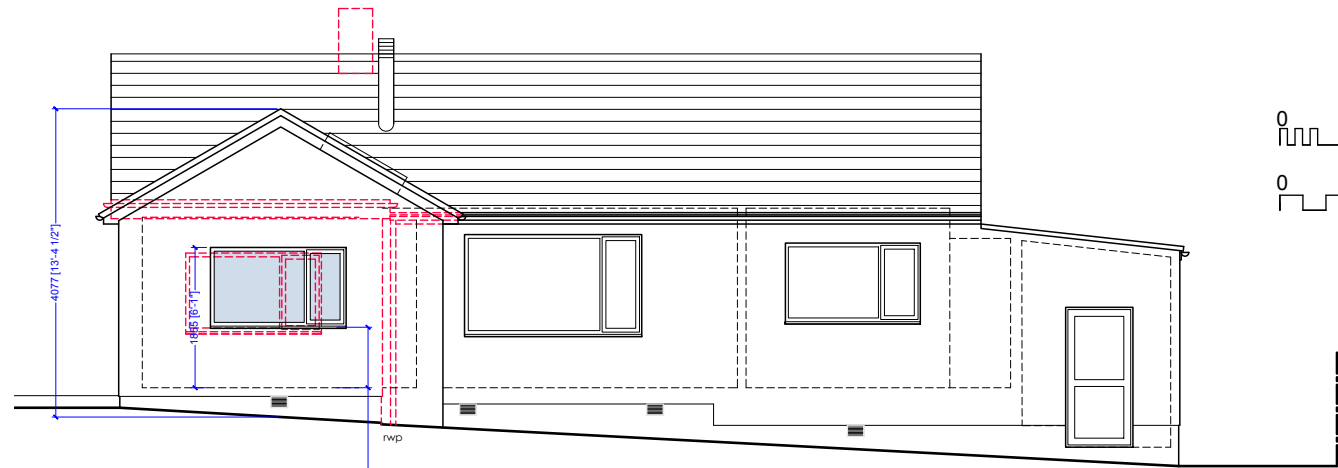

Side (SW) Elevation

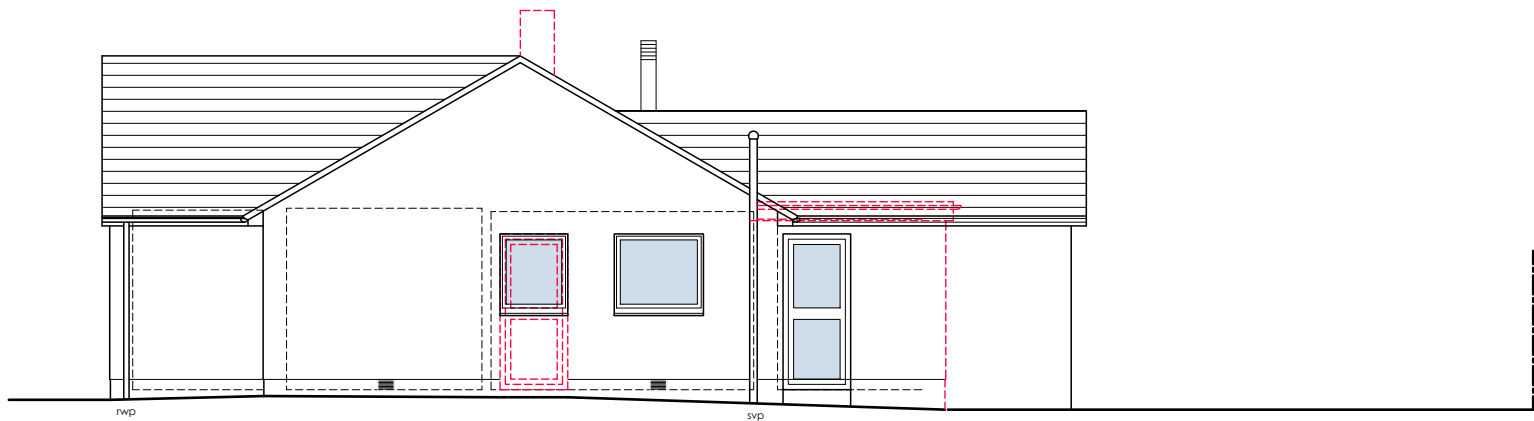

Side (NE) Elevation

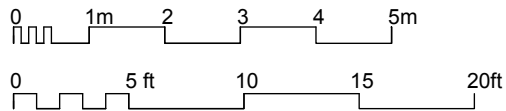

Proposed Elevations  
Proposed sunroom extension

Carbondale  
Cleator Moor  
Julie and John Teasdale

DRAWING NO. : 24.05.04  
SCALE : 1:50/1:100@A3  
DRAWN BY : CW  
DATE : July 24



43 The Mount | Papcastle | Cockermouth | Cumbria | CA13 0JZ  
studio@wkdesignarchitects.co.uk  
www.wkdesignarchitects.co.uk  
Carolyn Williamson - Director - 07773 329572  
Paul Kitchen - Director - 07968 094847