

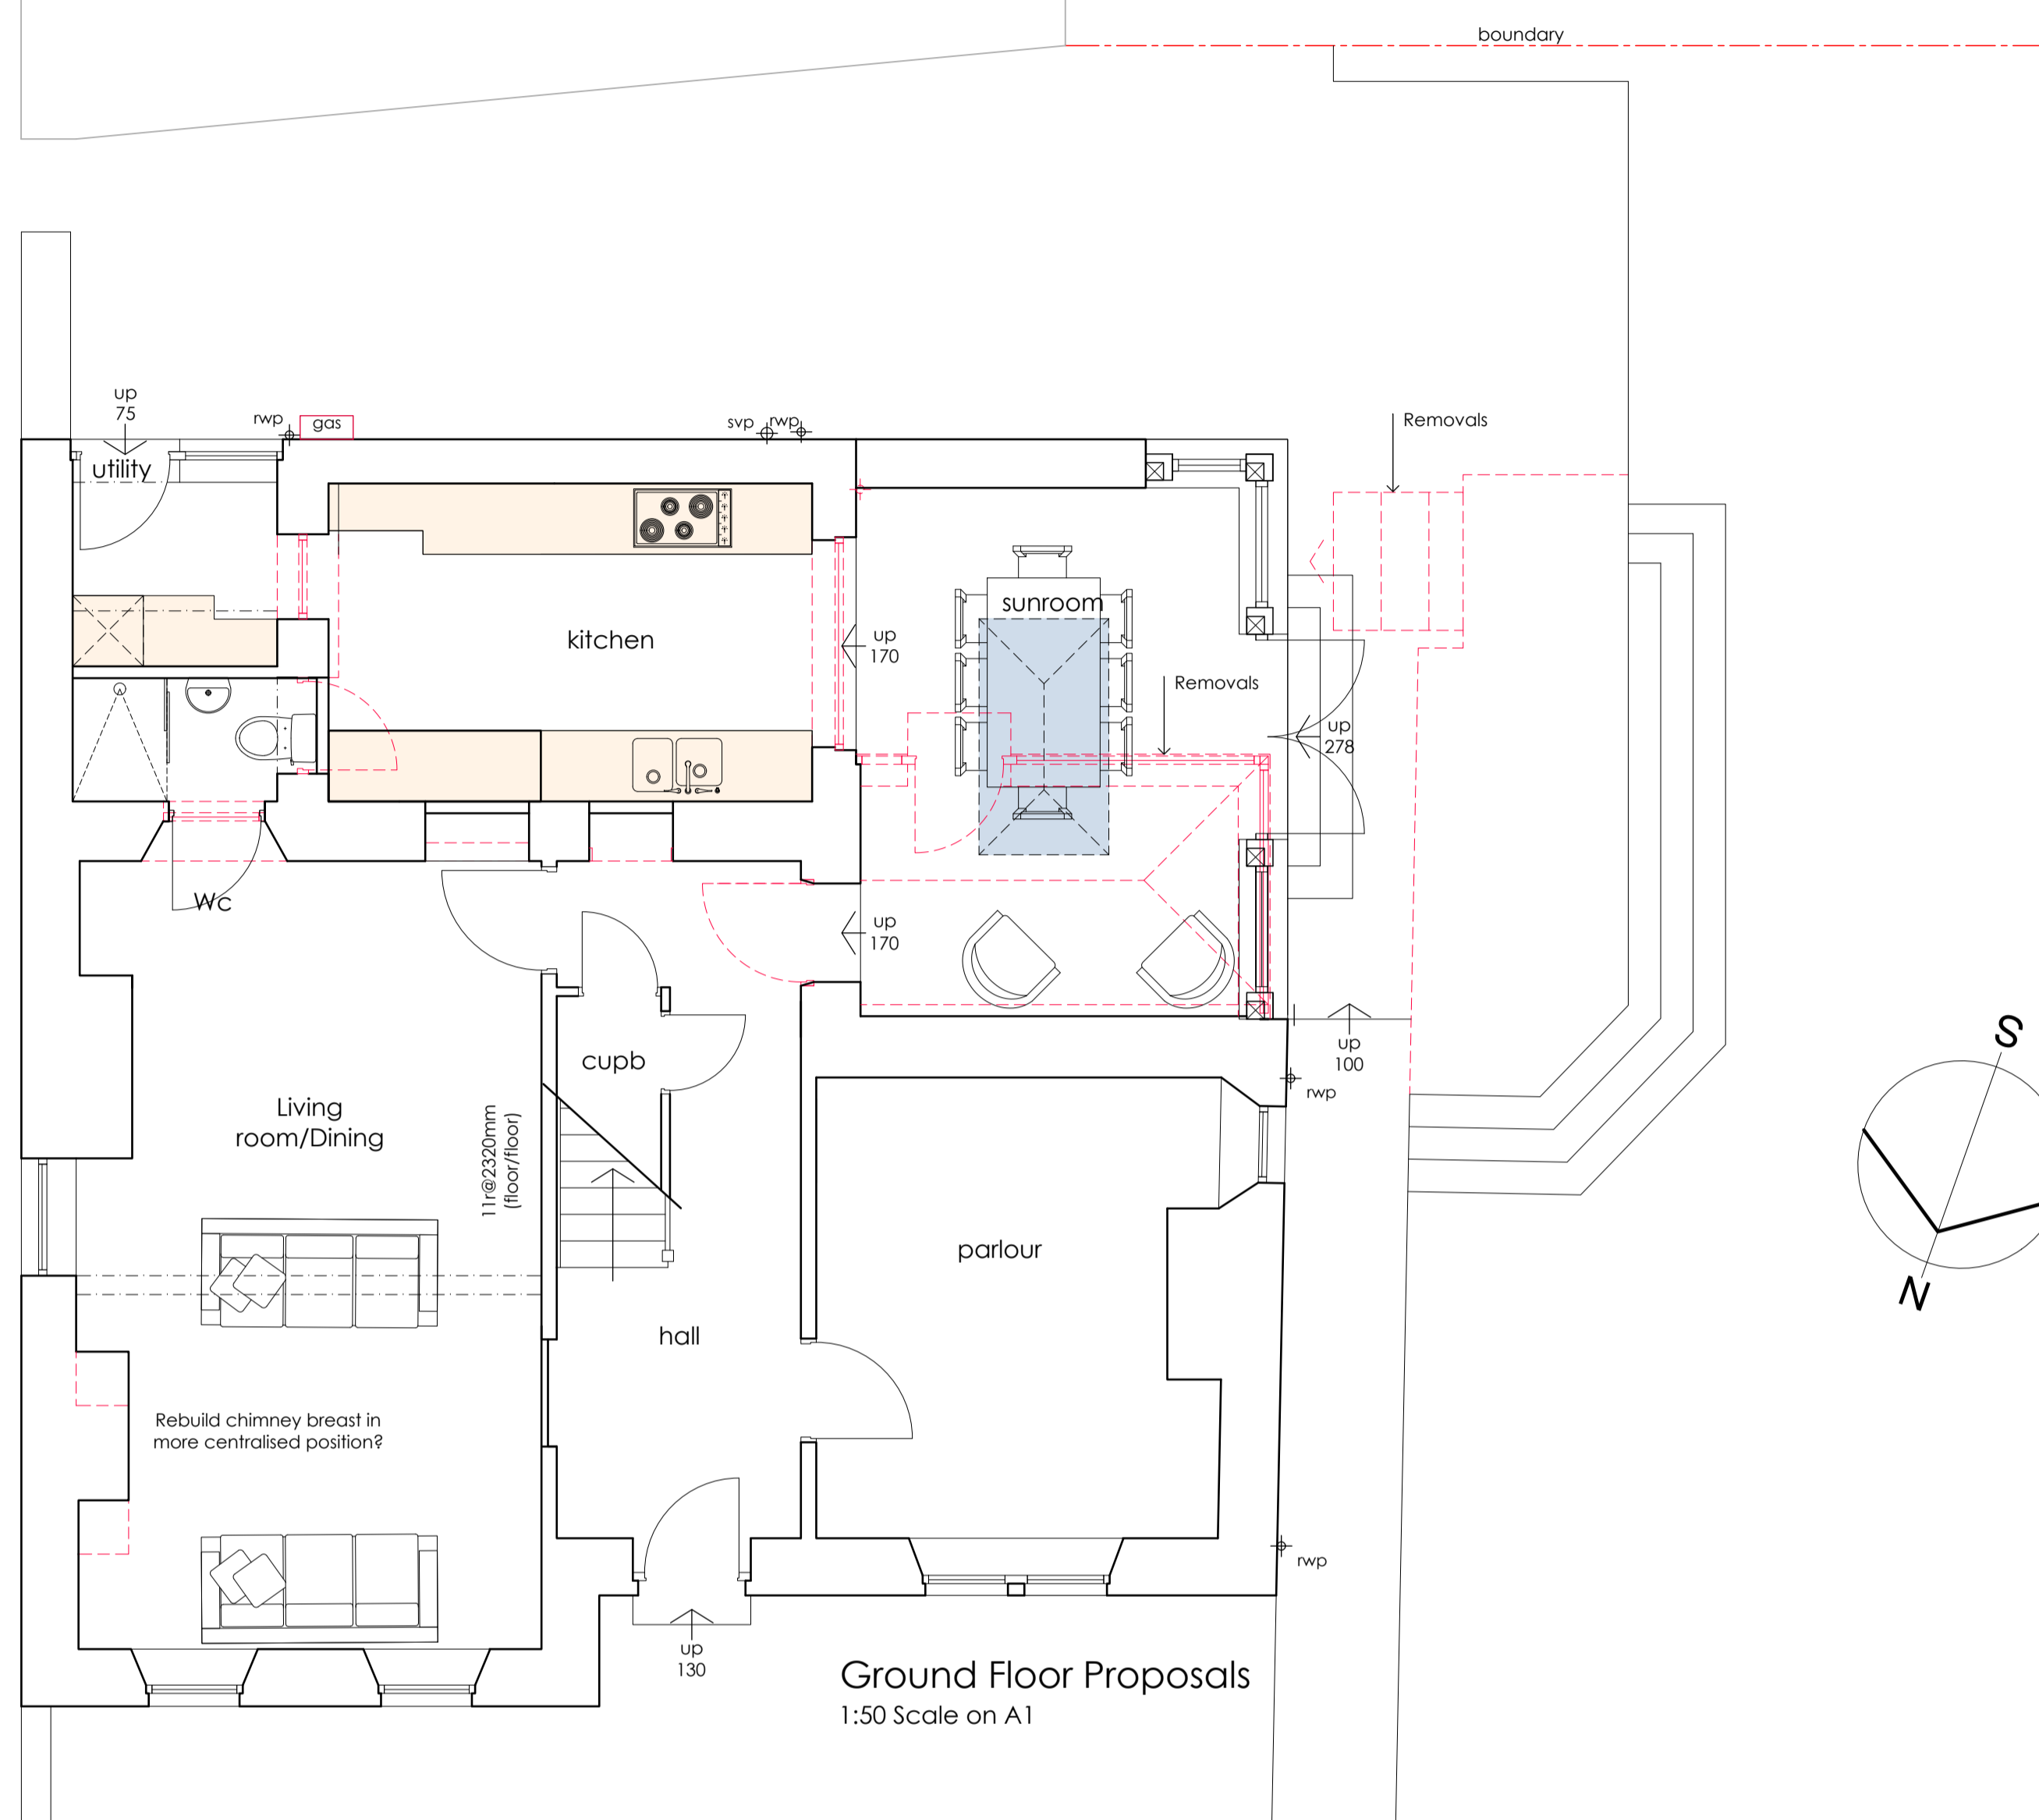



RV	DATE	COMMENTS
A	02.04.24	Client dims omitted for planning. Materials added
-	-	-
-	-	-
-	-	-

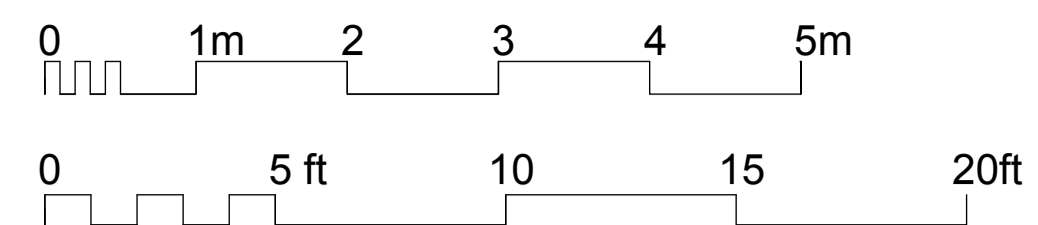

Ground Floor Proposals
1:50 Scale on A1

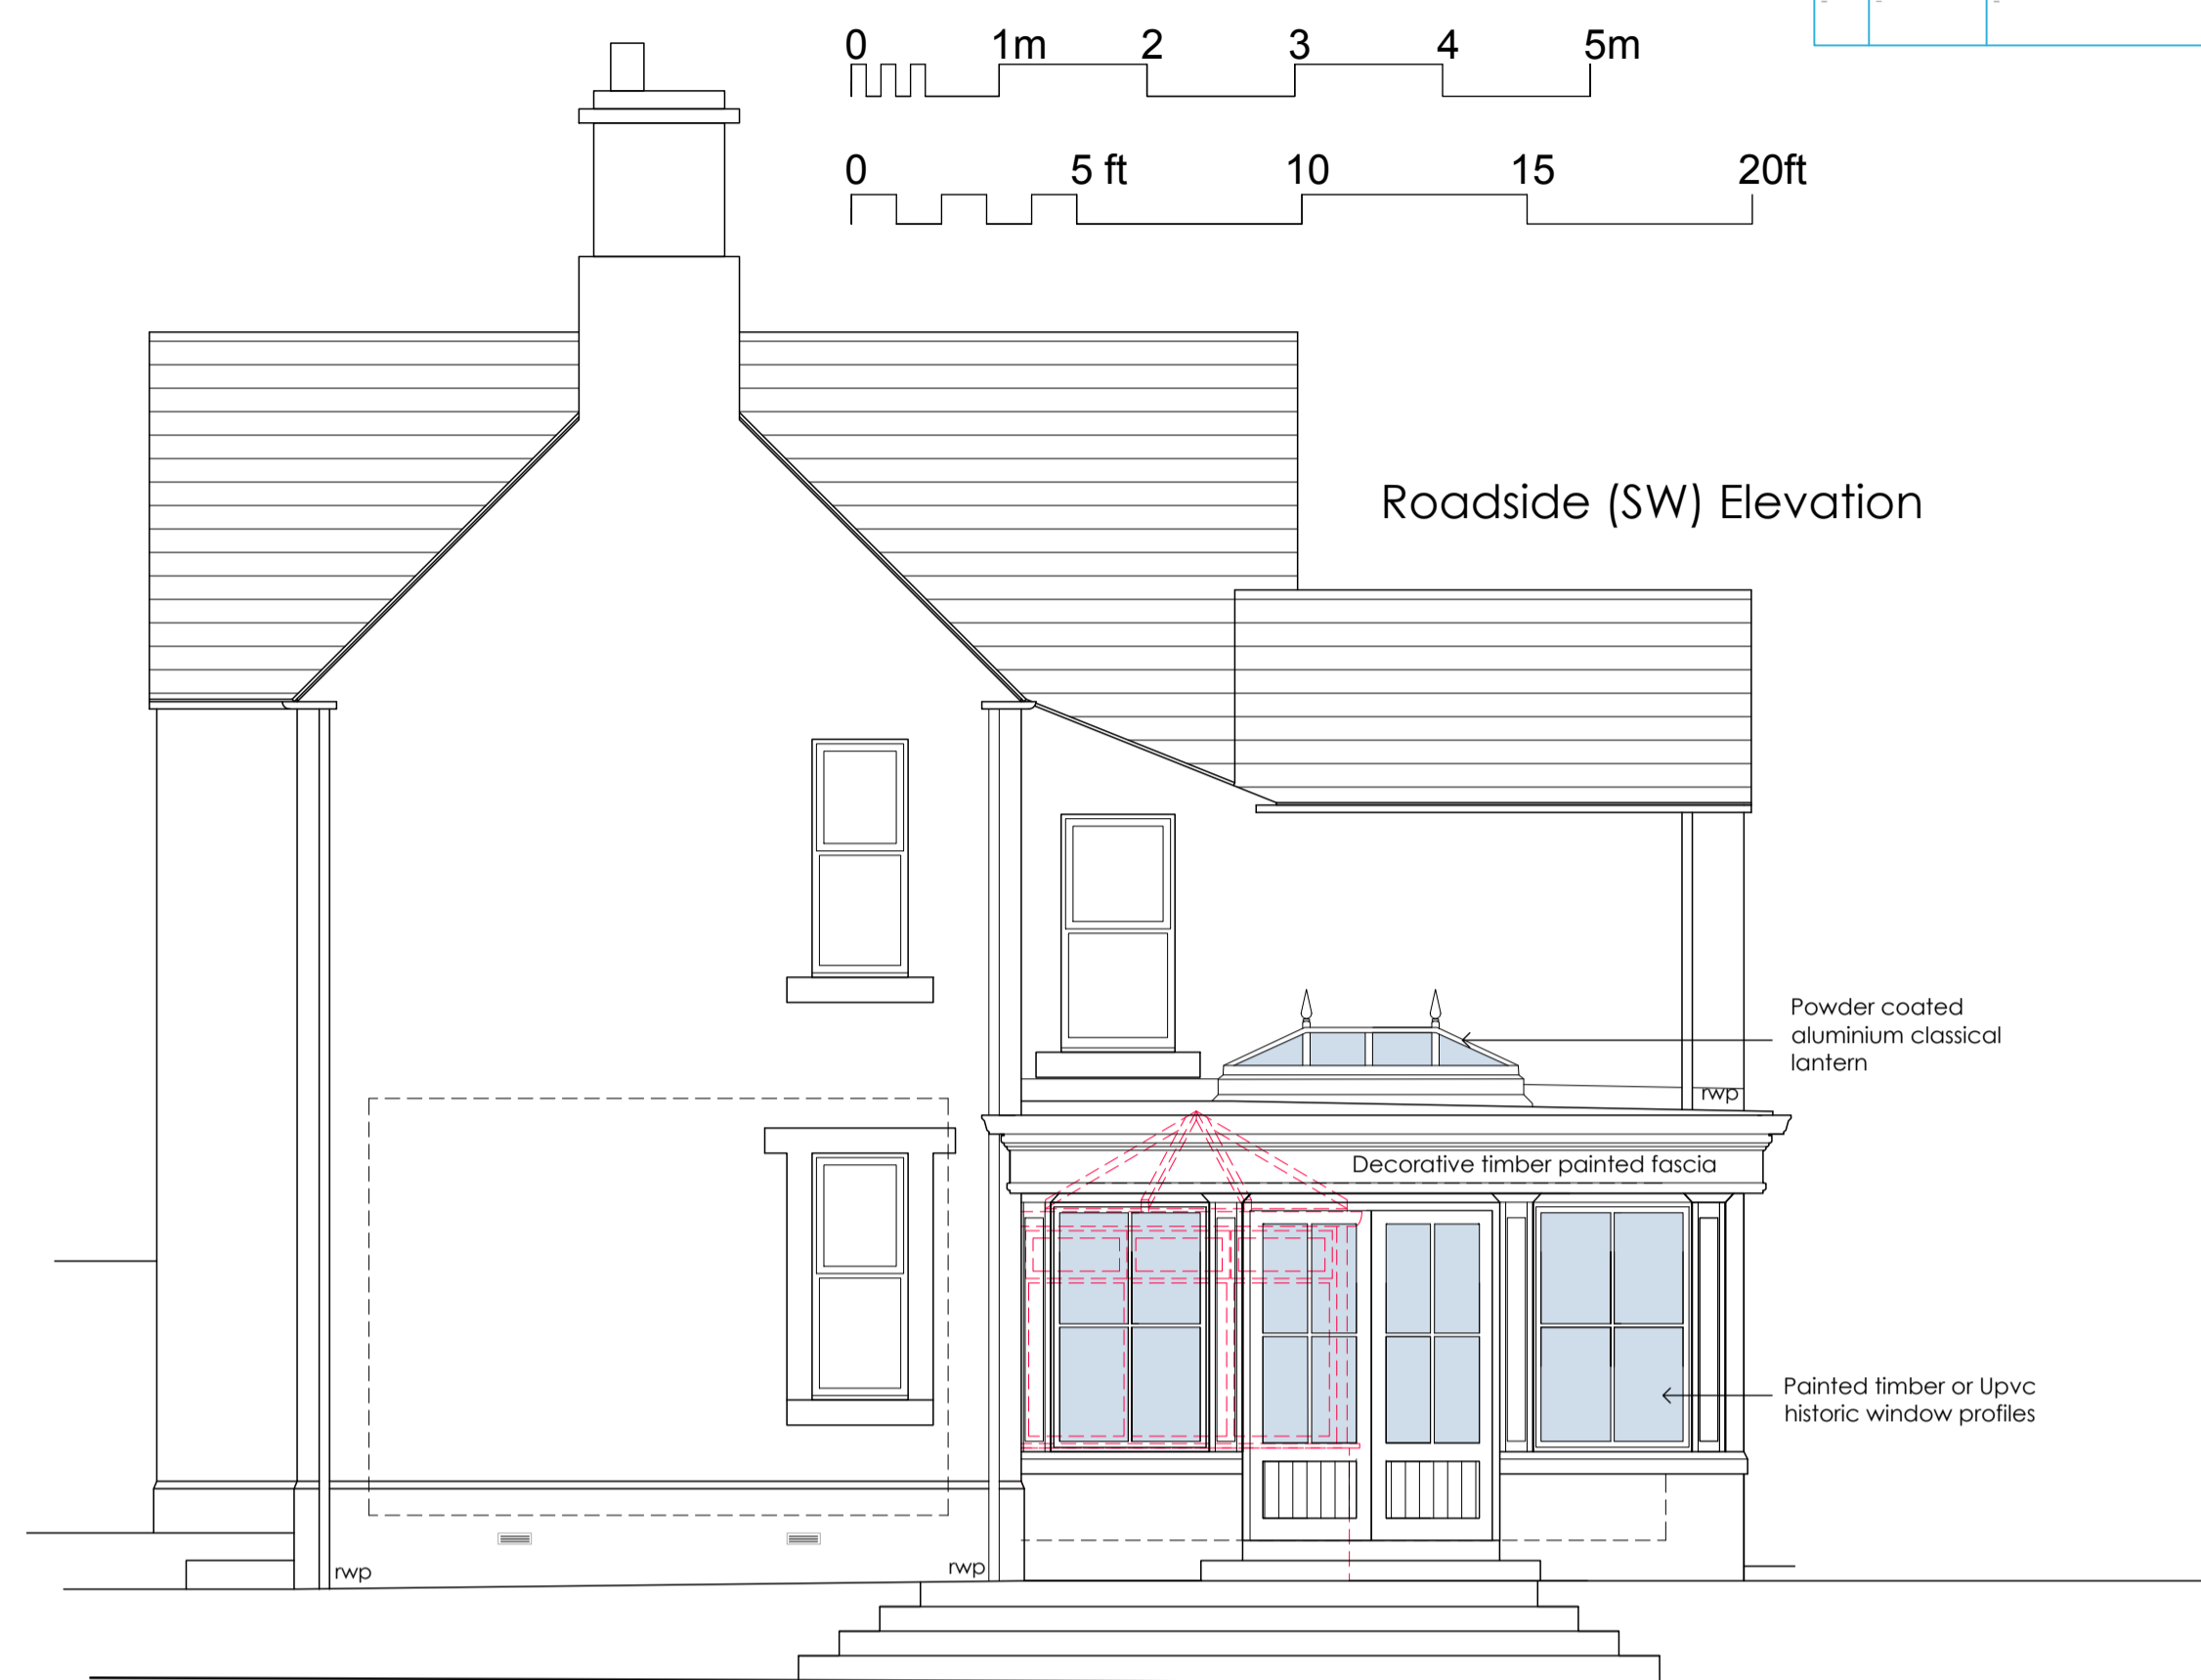


Roadside (SW) Elevation

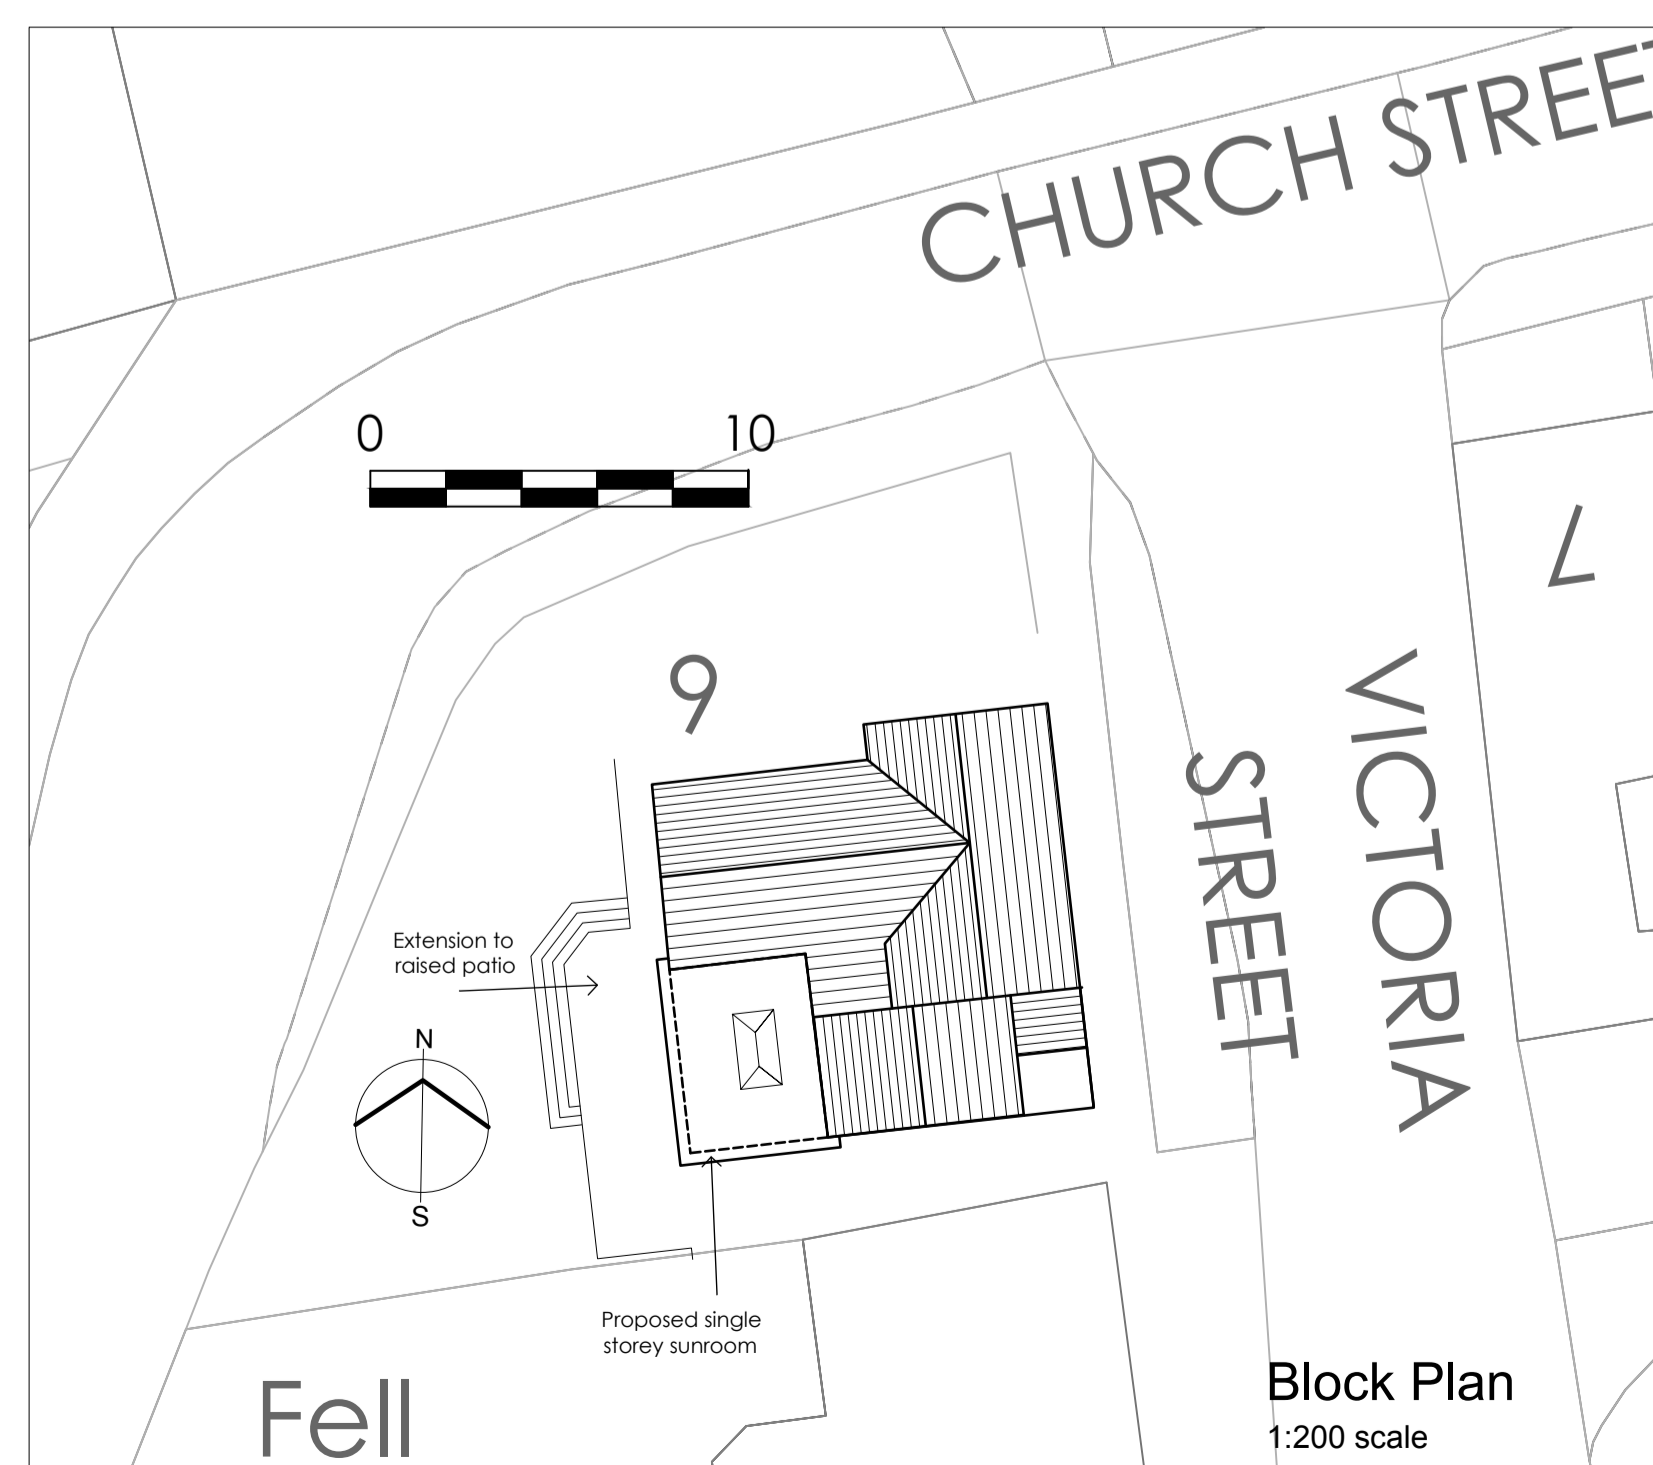

Block Plan
1:200 scale



Site Location Plan
1:1250 scale

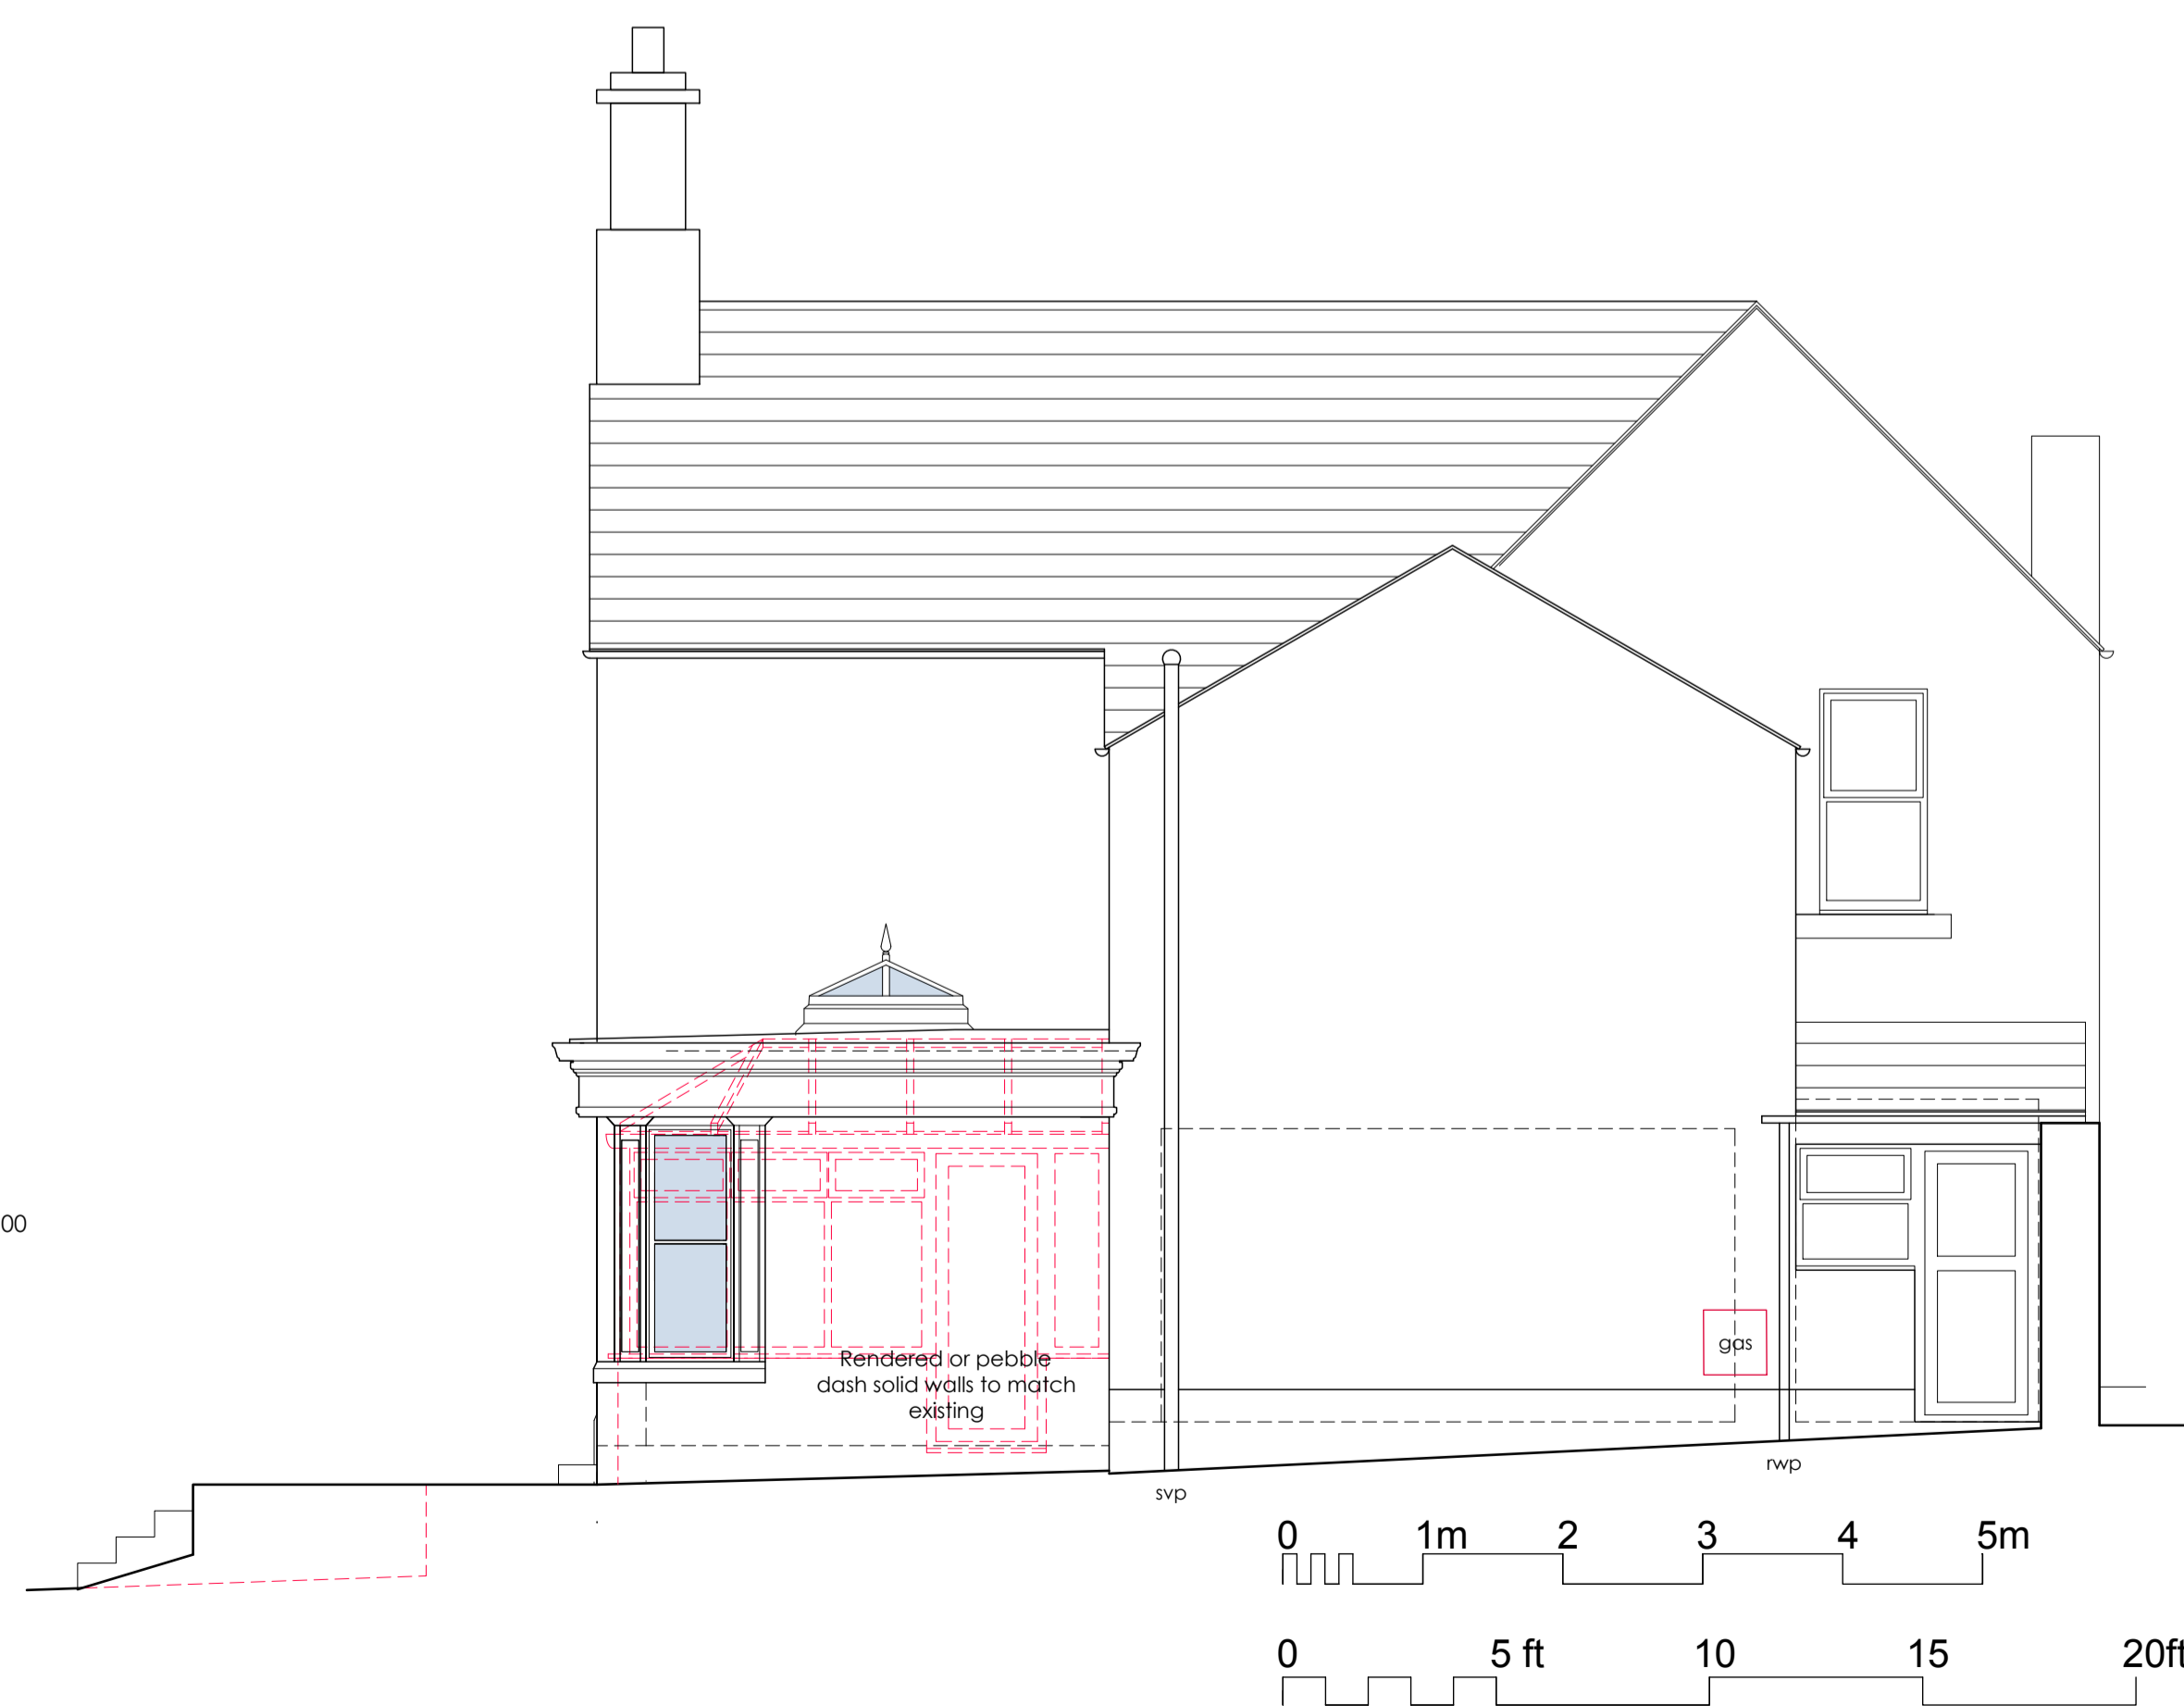

Side (SE) Elevation

**PROPOSALS
BLOCK AND SITE LOCATION PLAN**

**PROPOSED ALTERATIONS
THE ELDERS
FRIZINGTON
Victoria Taylor**

**DRAWING NO. : 23.45.04a
SCALE : AS NOTED @A1
DRAWN BY : CW
DATE : JAN 2024**



43 The Mount | Papcastle | Cockermouth | Cumbria | CA13 0JZ
studio@wkdesignarchitects.co.uk | www.wkdesignarchitects.co.uk
Carolyn Williamson 07773 329572 | Paul Kitchen 07968 094847