
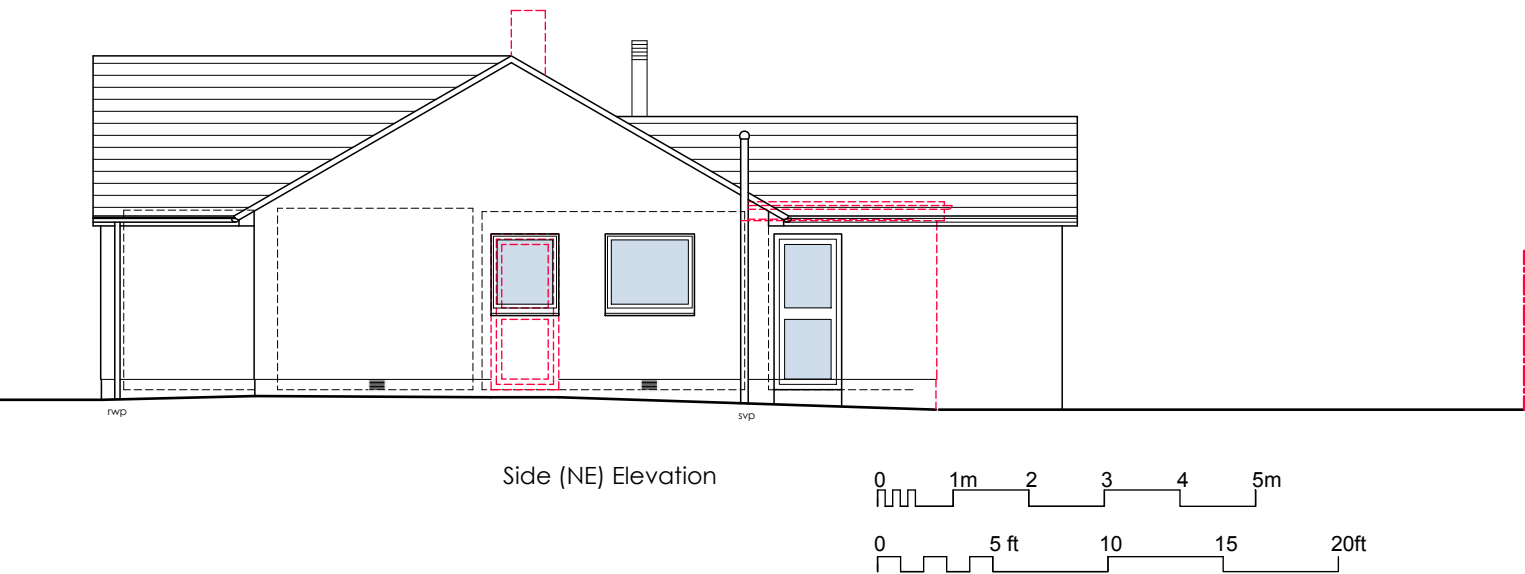


RV	DATE	COMMENTS
A	31.3.25	Reduction in height of extension by 77mm so not to exceed 4m
-	-	-
-	-	-
-	-	-

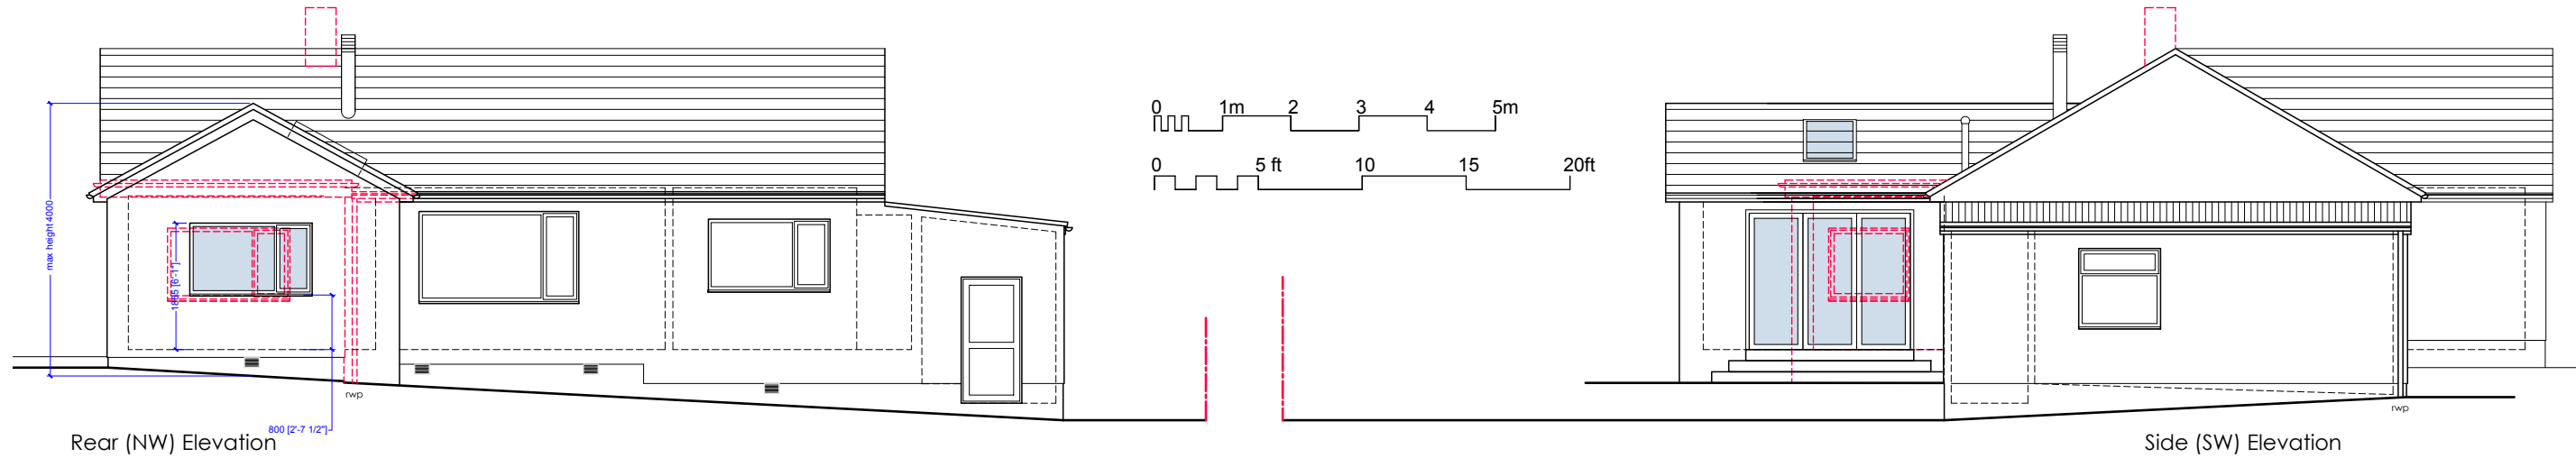

Proposed Elevations
Proposed sunroom extension

Carbondale
Cleator Moor
Julie and John Teasdale

DRAWING NO. : 24.05.04a
SCALE : 1:50/1:100@A3
DRAWN BY : CW
DATE : July 24



43 The Mount | Papcastle | Cockermouth | Cumbria | CA13 0JZ
studio@wkdesignarchitects.co.uk
www.wkdesignarchitects.co.uk
Carolyn Williamson - Director - 07773 329572
Paul Kitchen - Director - 07968 094847