




RV	DATE	COMMENTS
A	23 June 20	Window added to gable. Timber cladding omitted from other gable.
-	-	-
-	-	-
-	-	-

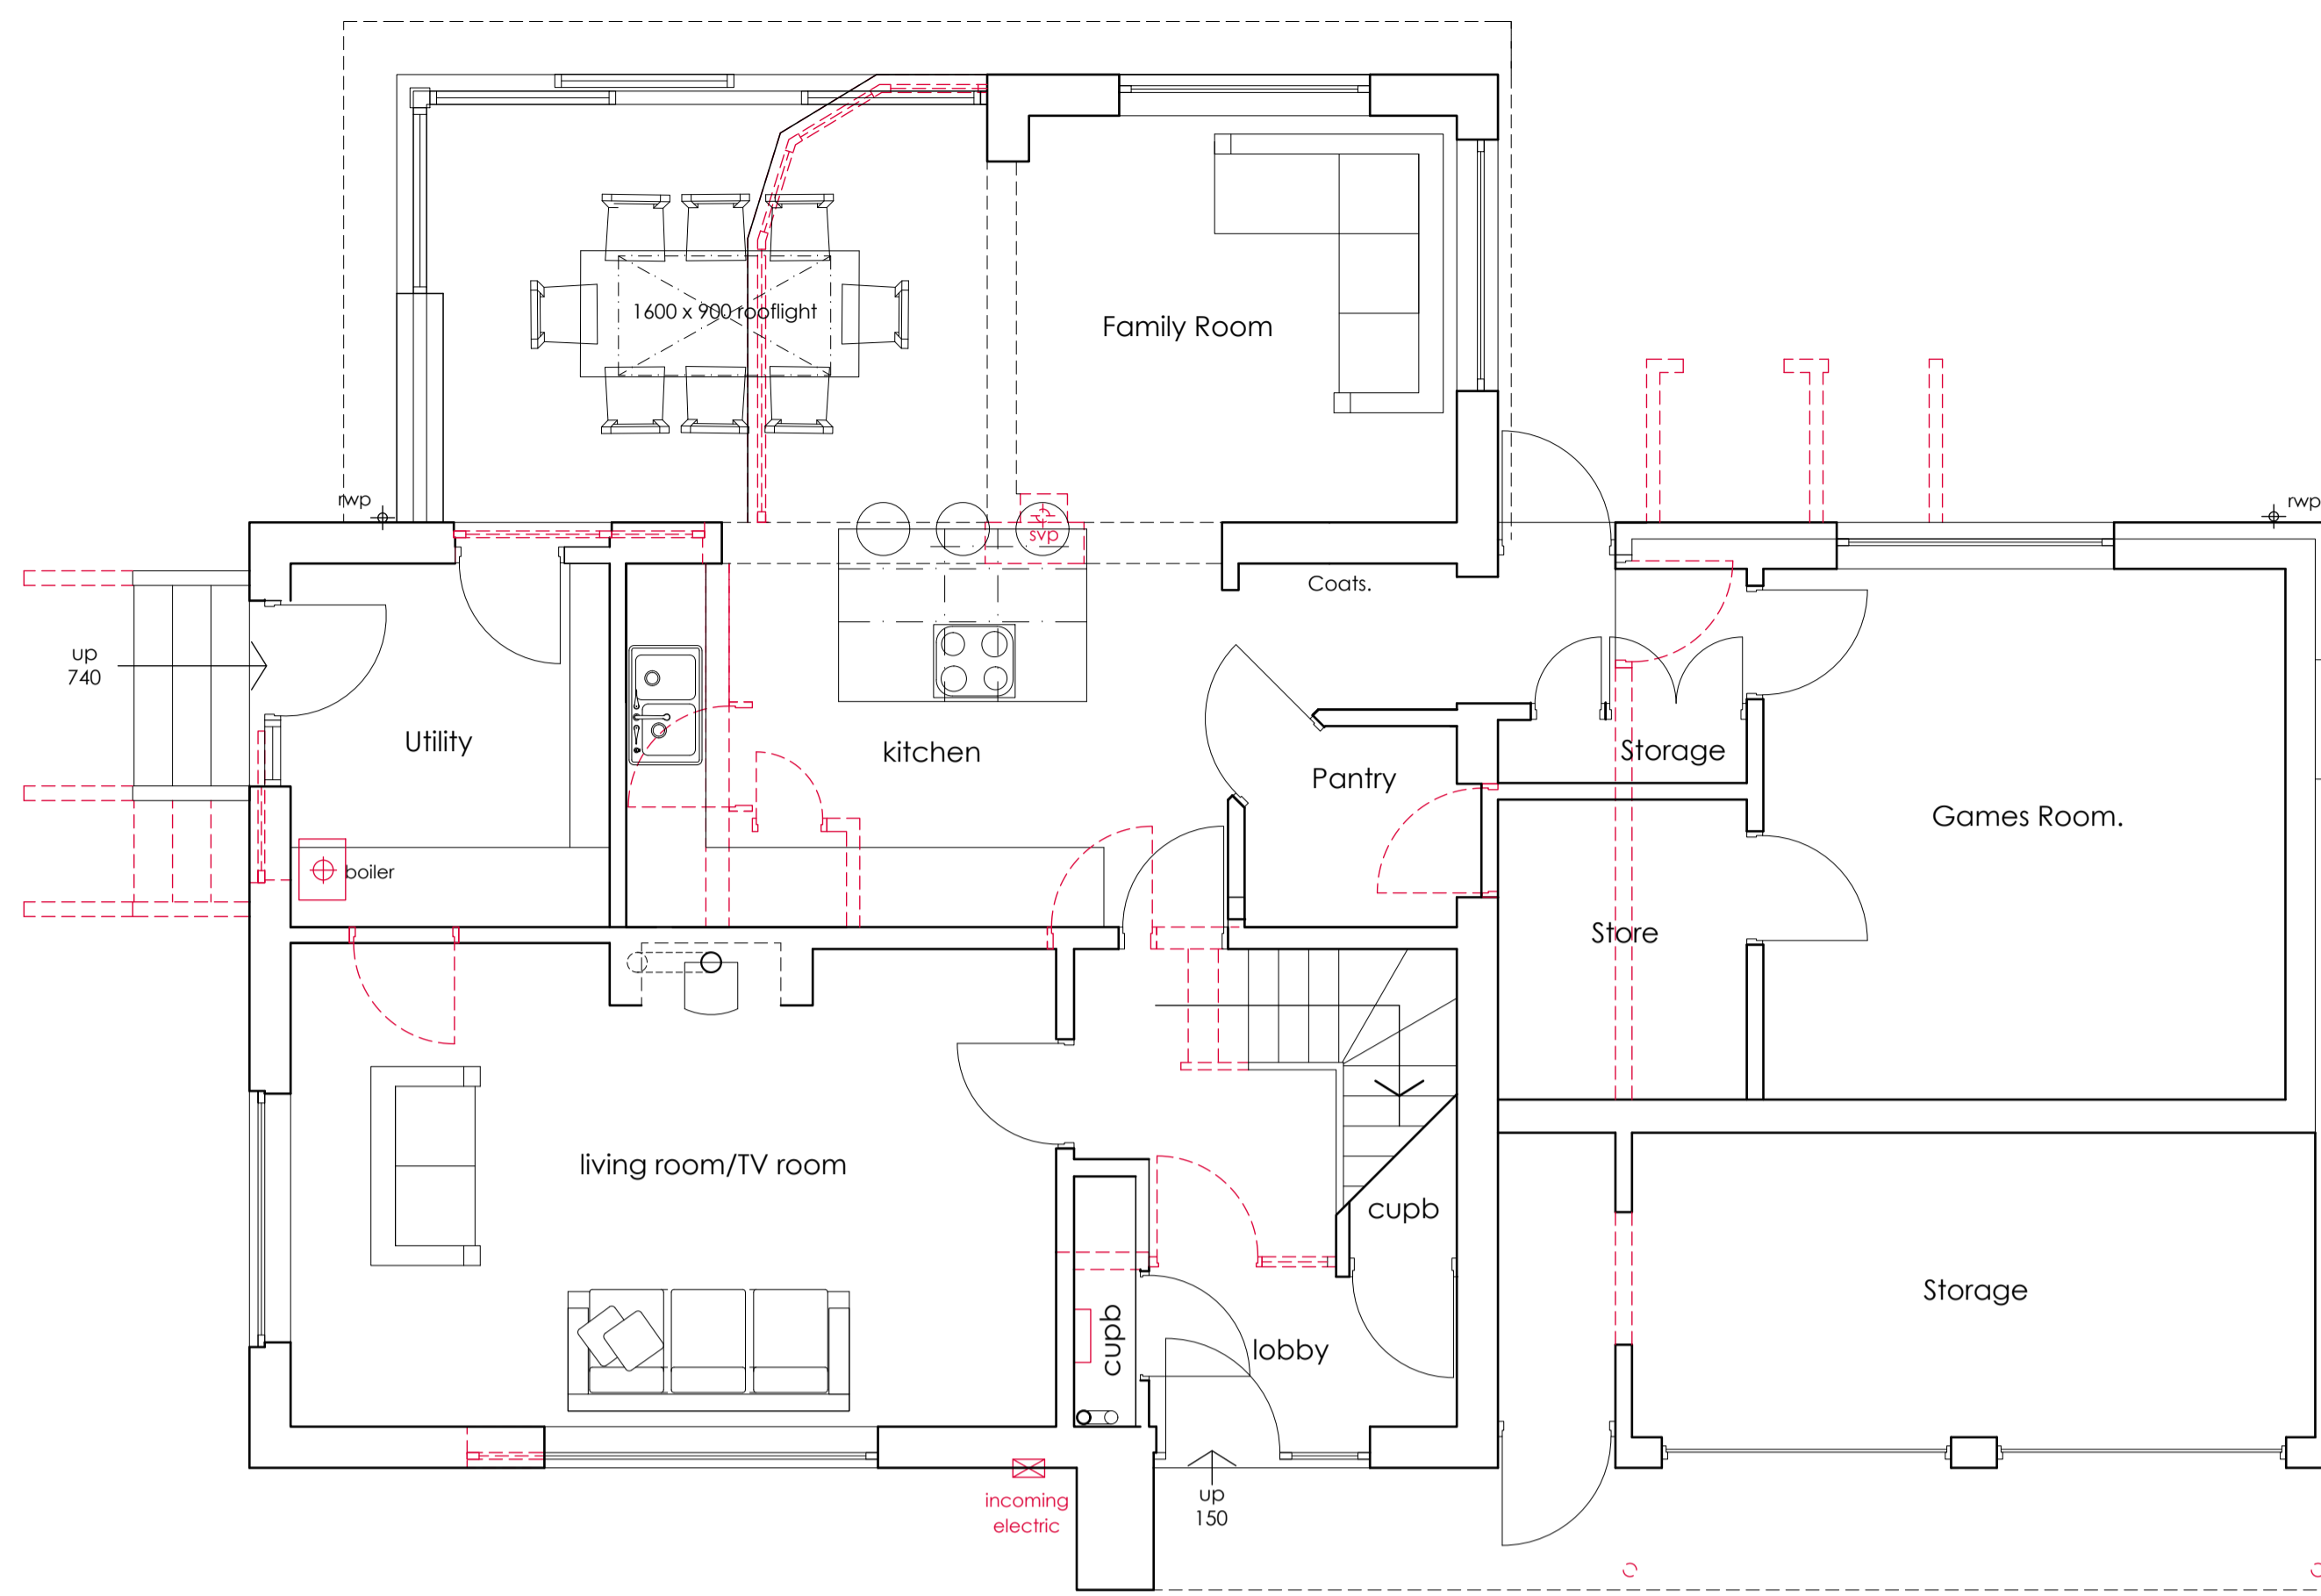


Ground Floor
PROPOSED

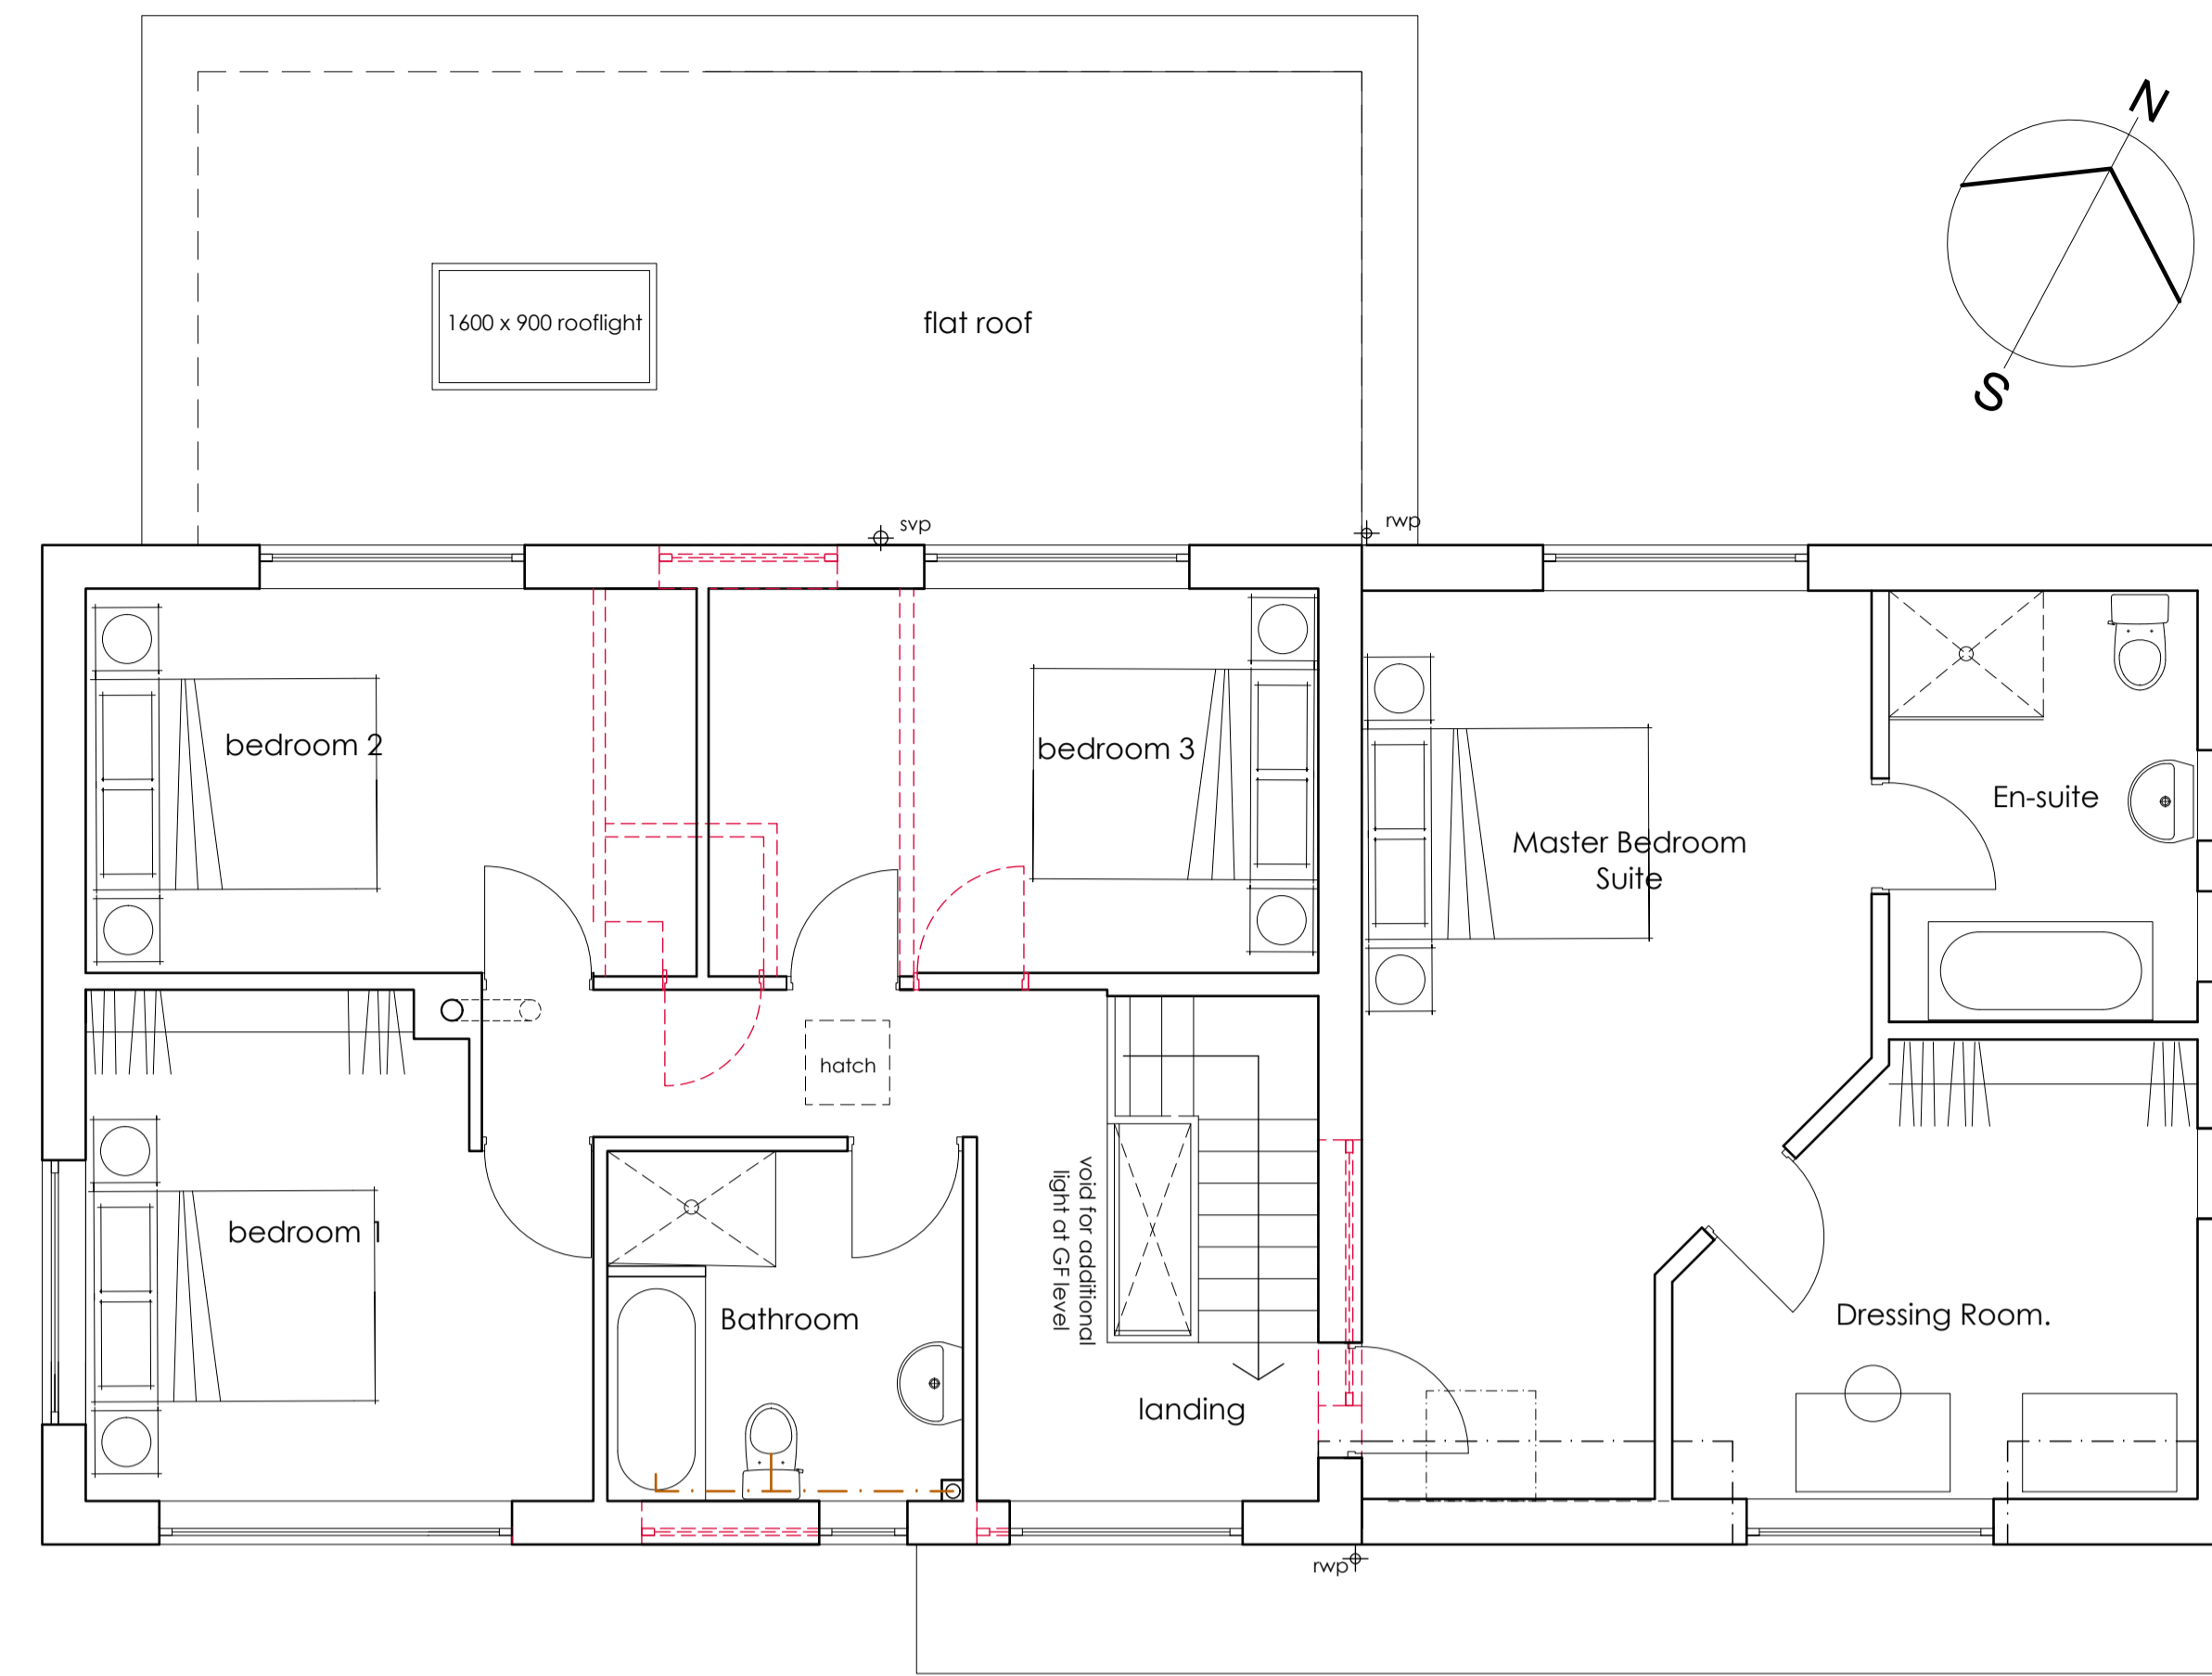

First Floor
PROPOSED

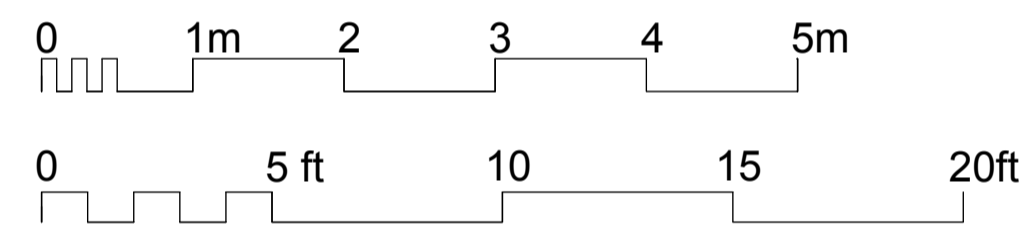

Site Location Plan
1:1250

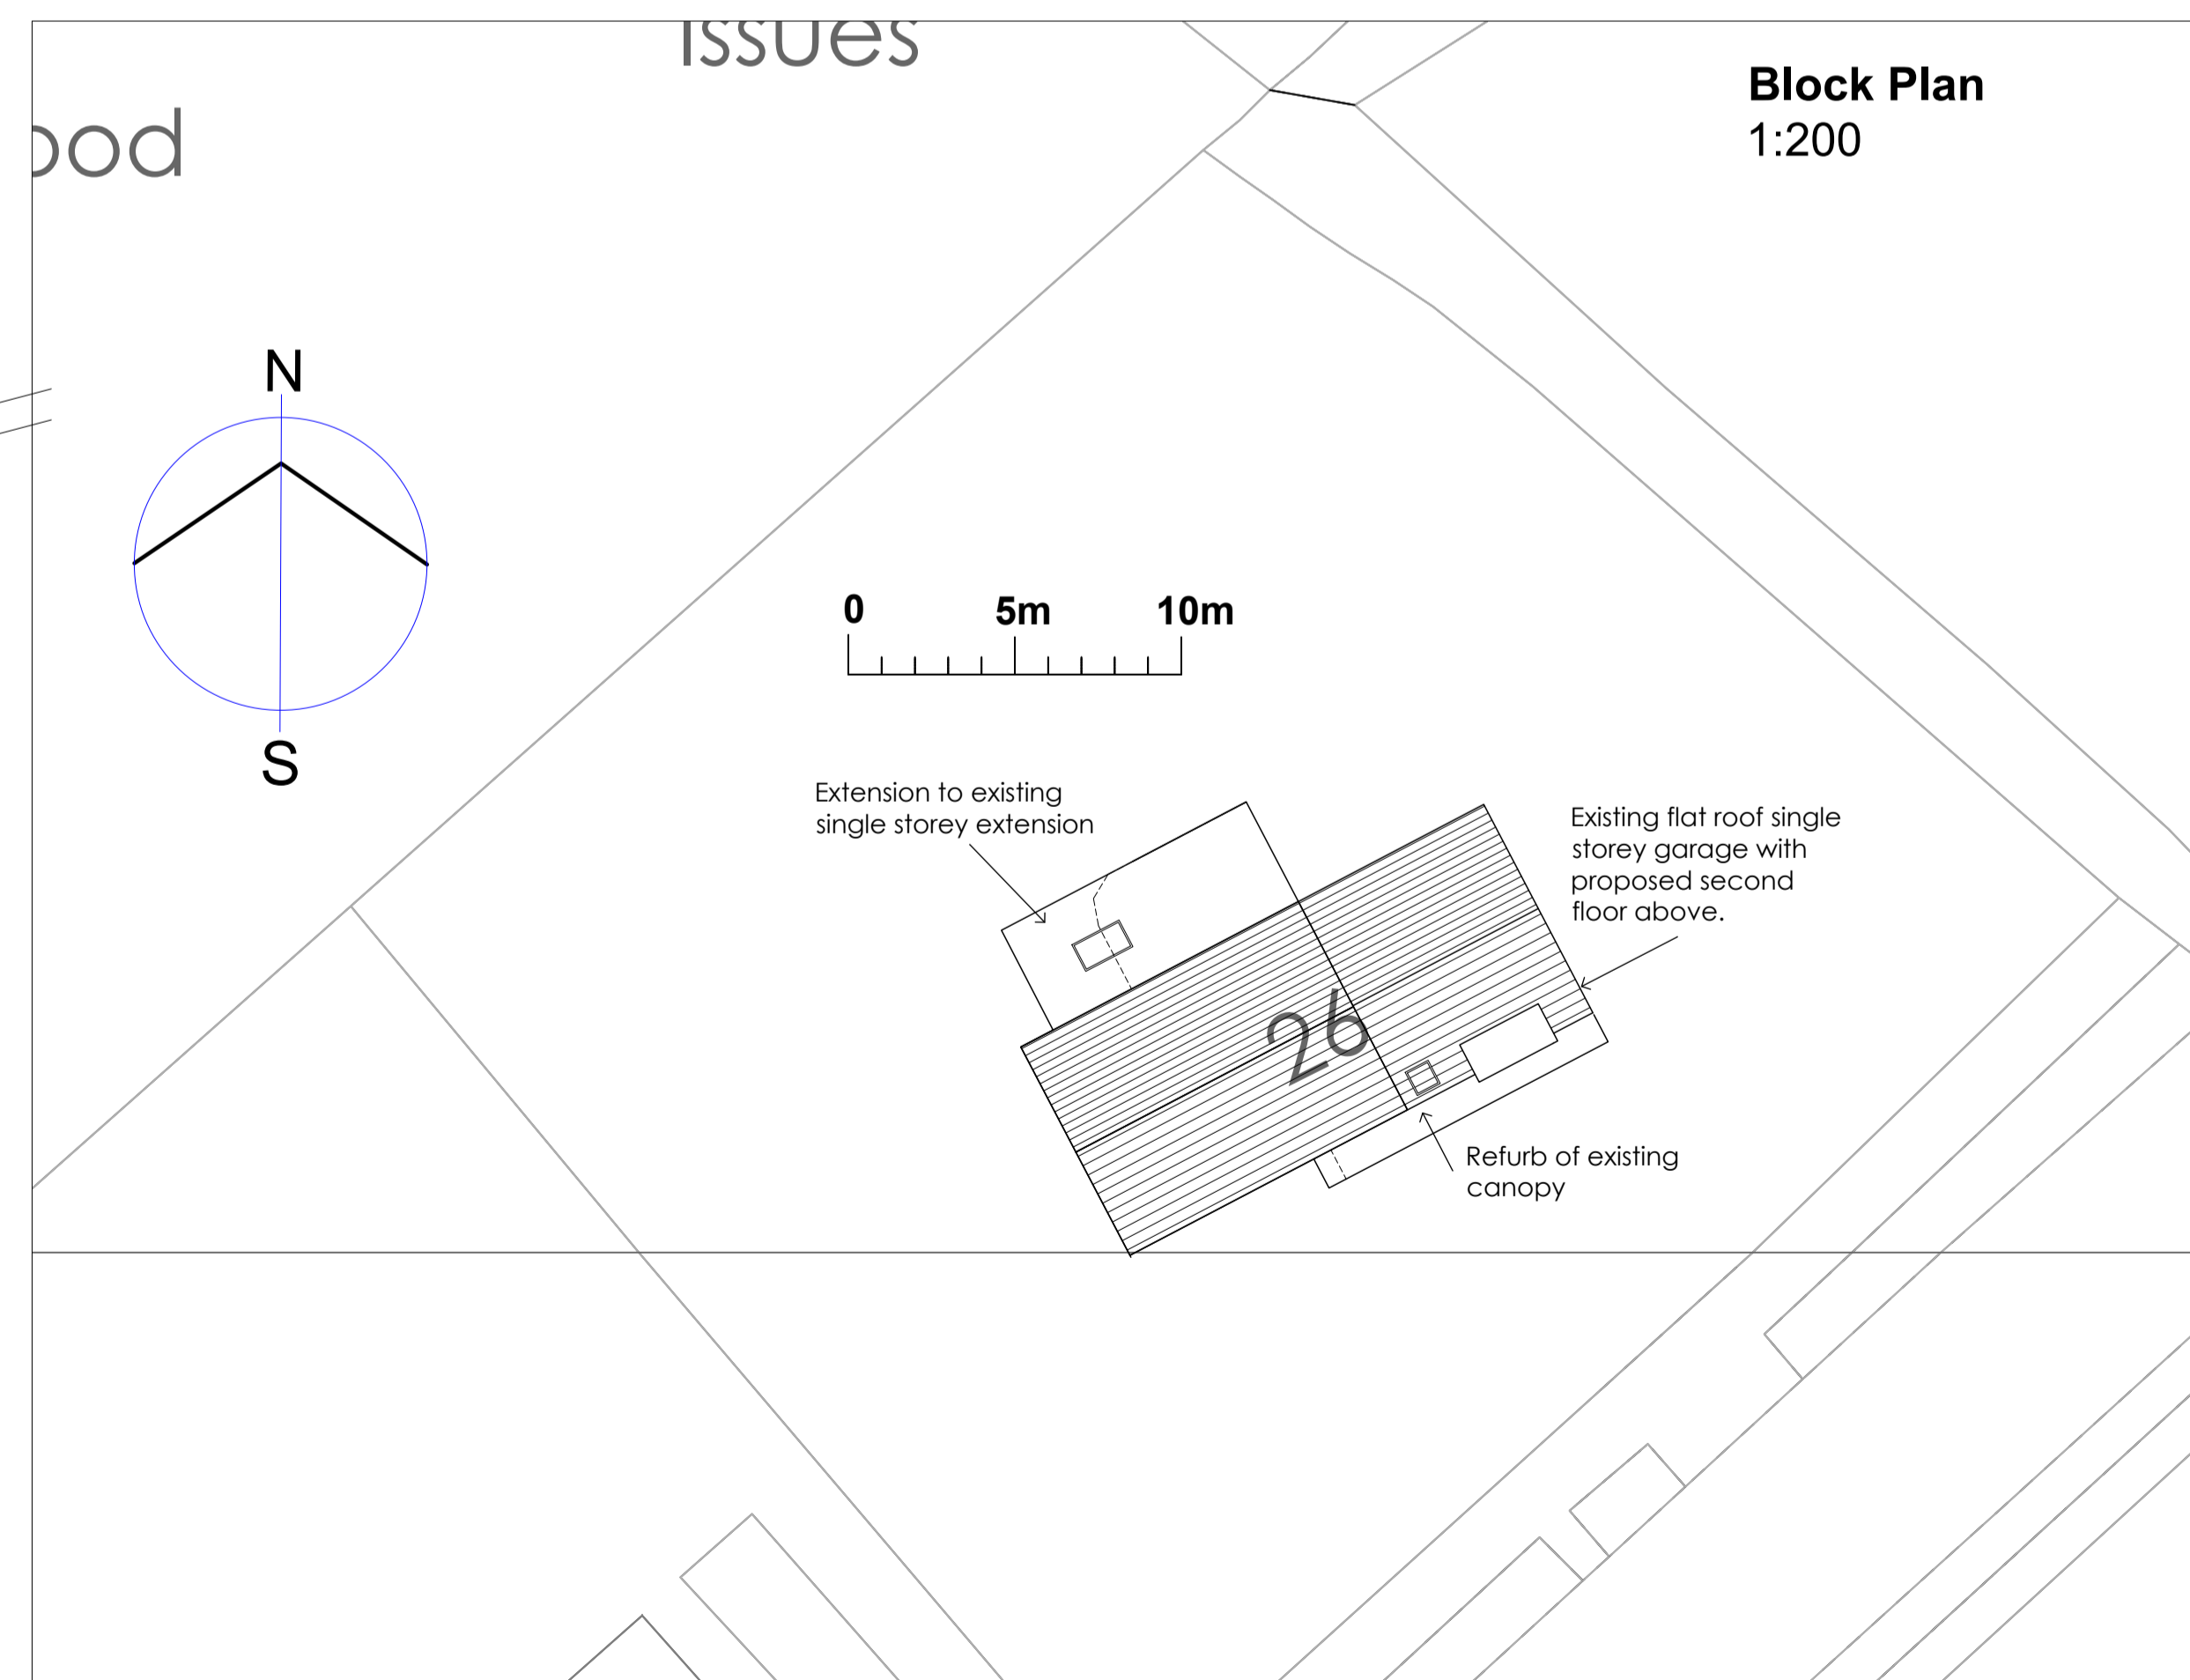

Proposed Plans
Block and Site Location

Proposed Alterations
26 Standings Rise
Whitehaven
for Mr and Mrs Bedford

DRAWING NO.: 20.03.04a
SCALE: Scale as noted @A1
DRAWN BY: CW
DATE: FEB 2020



43 The Mount | Papcastle | Cockermouth | Cumbria | CA13 0JZ
studio@wkdesignarchitects.co.uk | www.wkdesignarchitects.co.uk
Carolyn Williamson 07773 329572 | Paul Kitchin 07968 094847