


proposed elevation (SW)

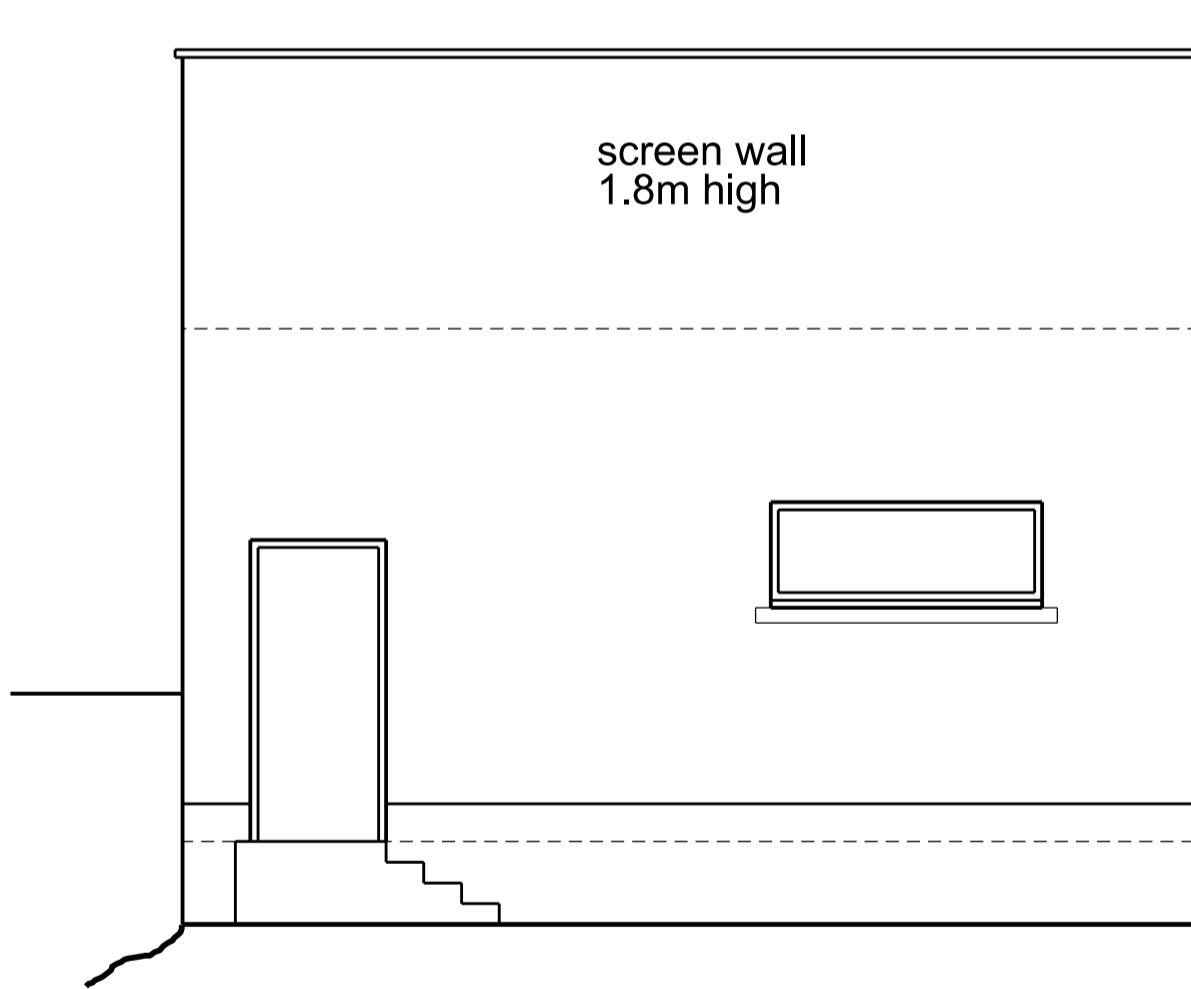

proposed elevation (SE)

Rev 01 mar 2026 First issue

SCALE



This scheme is subject to town planning and all other necessary consents.

Dimensions, area and levels where given are only approximate and subject to site survey. All dimensions are to be checked on site. Any discrepancies or variations are to be reported to the client before work commences. Figured dimensions only are to be taken from this drawing.

This drawing is to be read in conjunction with all relevant consultants' and/or specialists drawings/documents and any discrepancies or variations are to be notified to the client before the affected work commences.

Client Mr. A. McNicholas

Job Title Function room to Sunny Hill pub
Victoria Road, Whithaven

Drawing Title

Proposed elevations

Scale: 1:50 @ A3

Date: mar 2026 Drawn:

Job No: 665 Drwg No: 05001 Rev: 01

Richard J Lindsay
Waters Edge
2A Church Road
Harrington
CA14 5QP

email: calvadesign46@gmail.com
Mob : 07921 949618