




proposed elevation (SW)

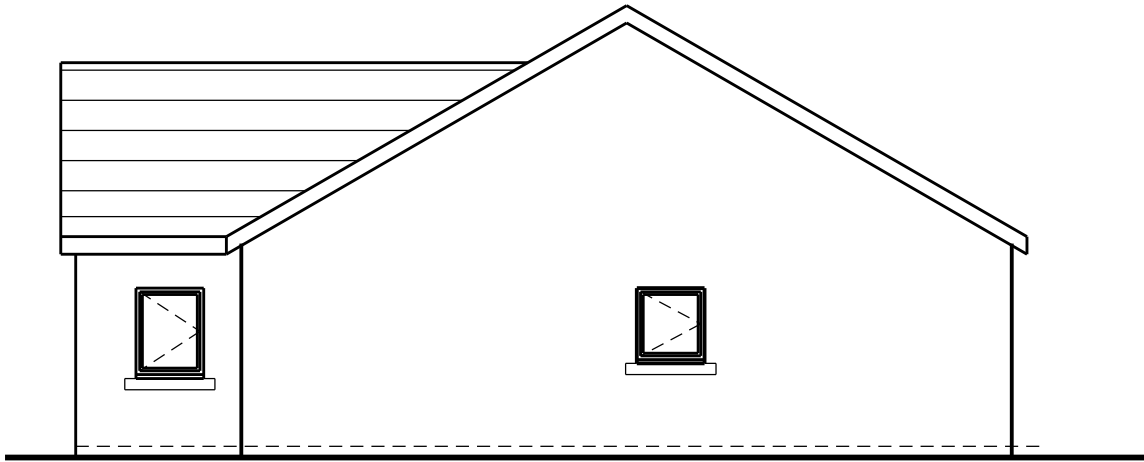


proposed elevation (SE)

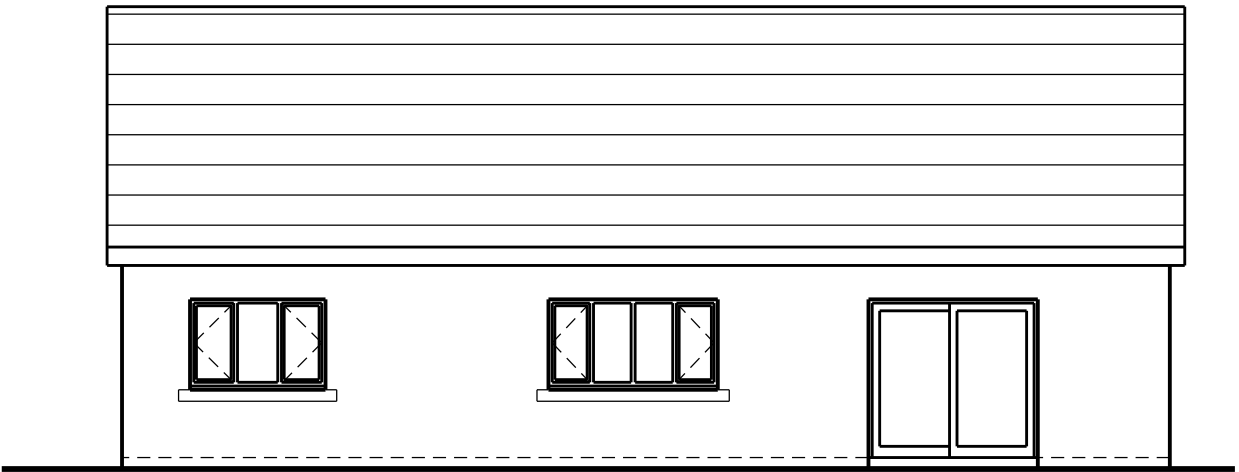

proposed elevation (NE)

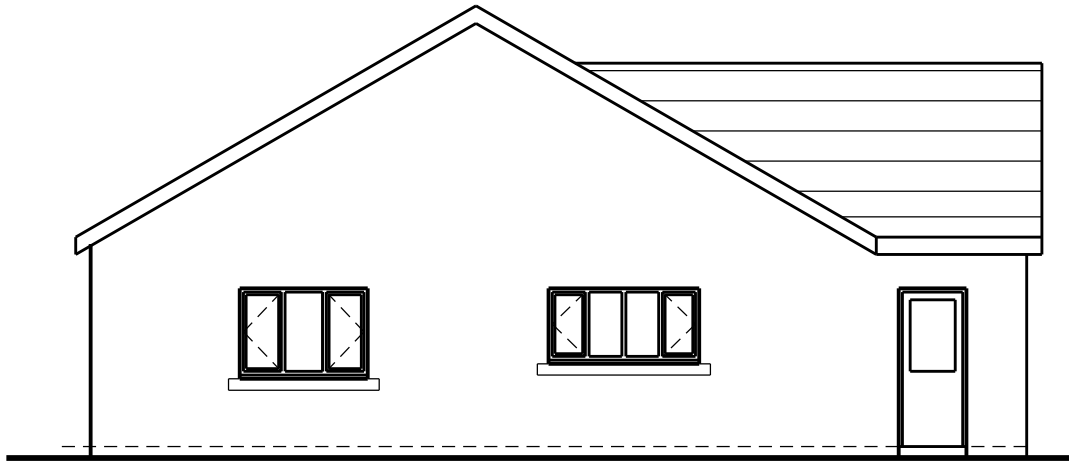

proposed elevation (NW)

SCALE

This scheme is subject to town planning and all other necessary consents.

Dimensions, area and levels where given are only approximate and subject to site survey. All dimensions are to be checked on site. Any discrepancies or variations are to be reported to the client before work commences. Figured dimensions only are to be taken from this drawing.

This drawing is to be read in conjunction with all relevant consultants' and/or specialists drawings/documents and any discrepancies or variations are to be notified to the client before the affected work commences.

Rev 01 apr 2024 First issue

Rev 02 may 2024 Amended in line with revised plan

Client Mr. & Mrs. W. Tunstall

Job Title Proposed dwelling on land adjacent to 181 High Road, Whitehaven

Drawing Title Proposed elevations

Scale: 1:100 @ A3/1:50 @ A1

Date: Drawn:

april 2024

Job No: Drwg No: Rev:

512 05001 02

Richard J Lindsay
Waters Edge
2A Church Road
Harrington
CA14 5QP

email: calvadesign46@gmail.com
Mob : 07921 949618