



proposed elevation north

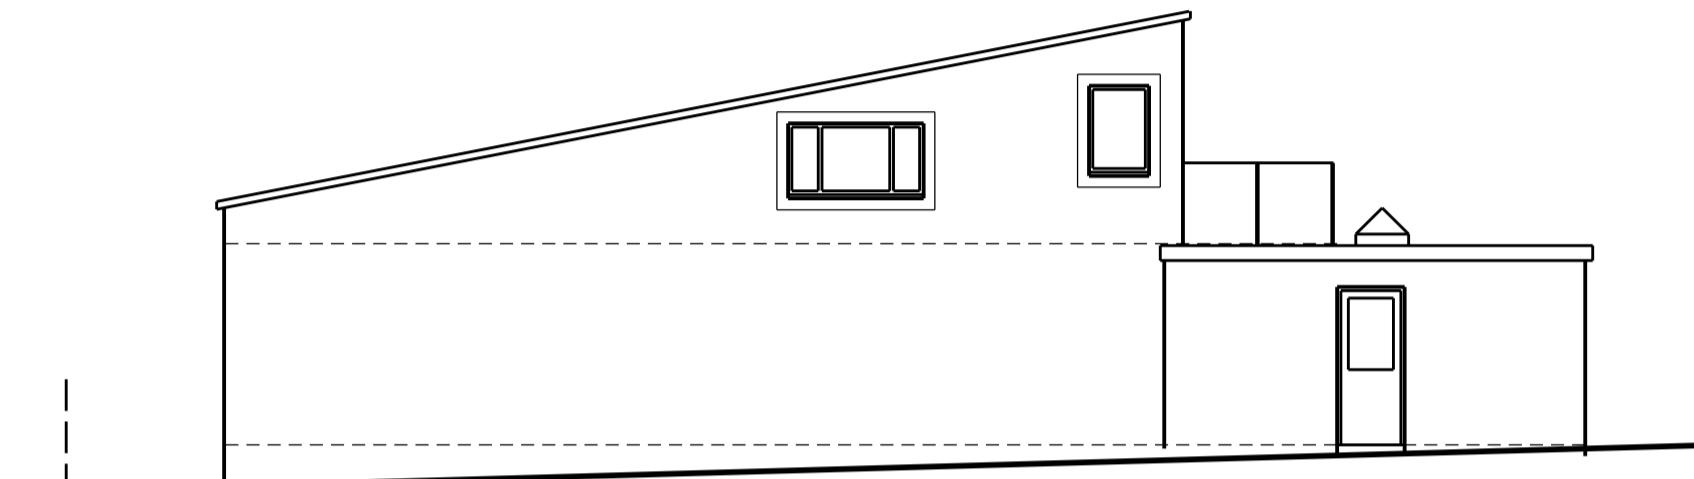

proposed elevation south

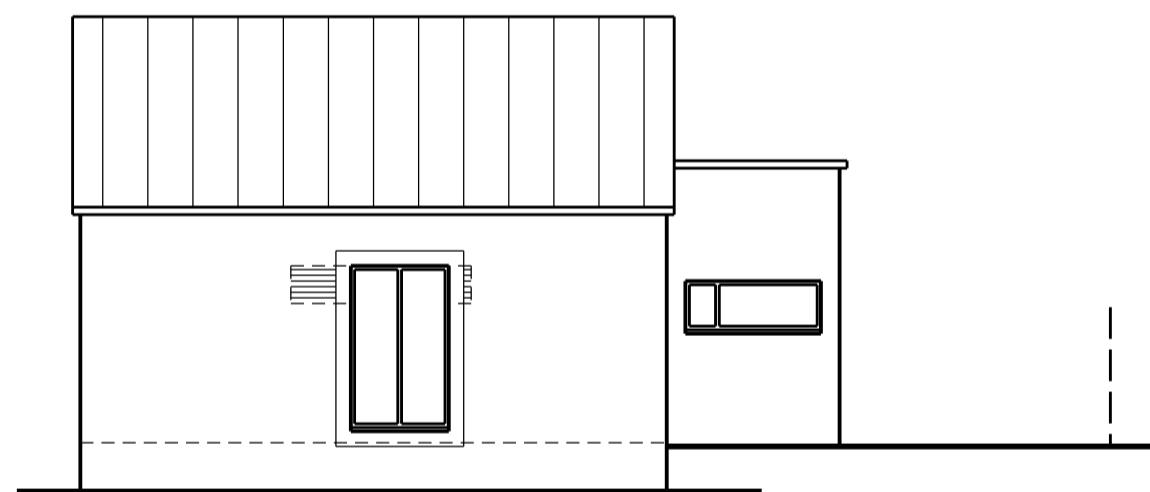

proposed elevation west



proposed elevation east

Rev 02 jan 2026 Updated
Rev 01 dec 2025 First issue

SCALE

0 1m 2m 3m 4m 5m

10m

15m

20m

This scheme is subject to town planning and all other necessary consents.

Dimensions, area and levels where given are only approximate and subject to site survey. All dimensions are to be checked on site. Any discrepancies or variations are to be reported to the client before work commences. Figured dimensions only are to be taken from this drawing.

This drawing is to be read in conjunction with all relevant consultants' and/or specialists' drawings/documents and any discrepancies or variations are to be notified to the client before the affected work commences.

Client Mr. & Mrs. J. Walker

Job Title Proposed change of use from Methodist Church
to dwelling at Moresby Parks Rd, Moresby Parks

Drawing Title

Proposed elevations

Scale: 1:100 @ A3/1:50 @ A1

Date: Drawn:

dec 2025

Job No: Drwg No: Rev:

659 05001 02

Richard J Lindsay
Waters Edge
2A Church Road
Harrington
CA14 5QP

email: calvadesign46@gmail.com
Mob : 07921 949618