


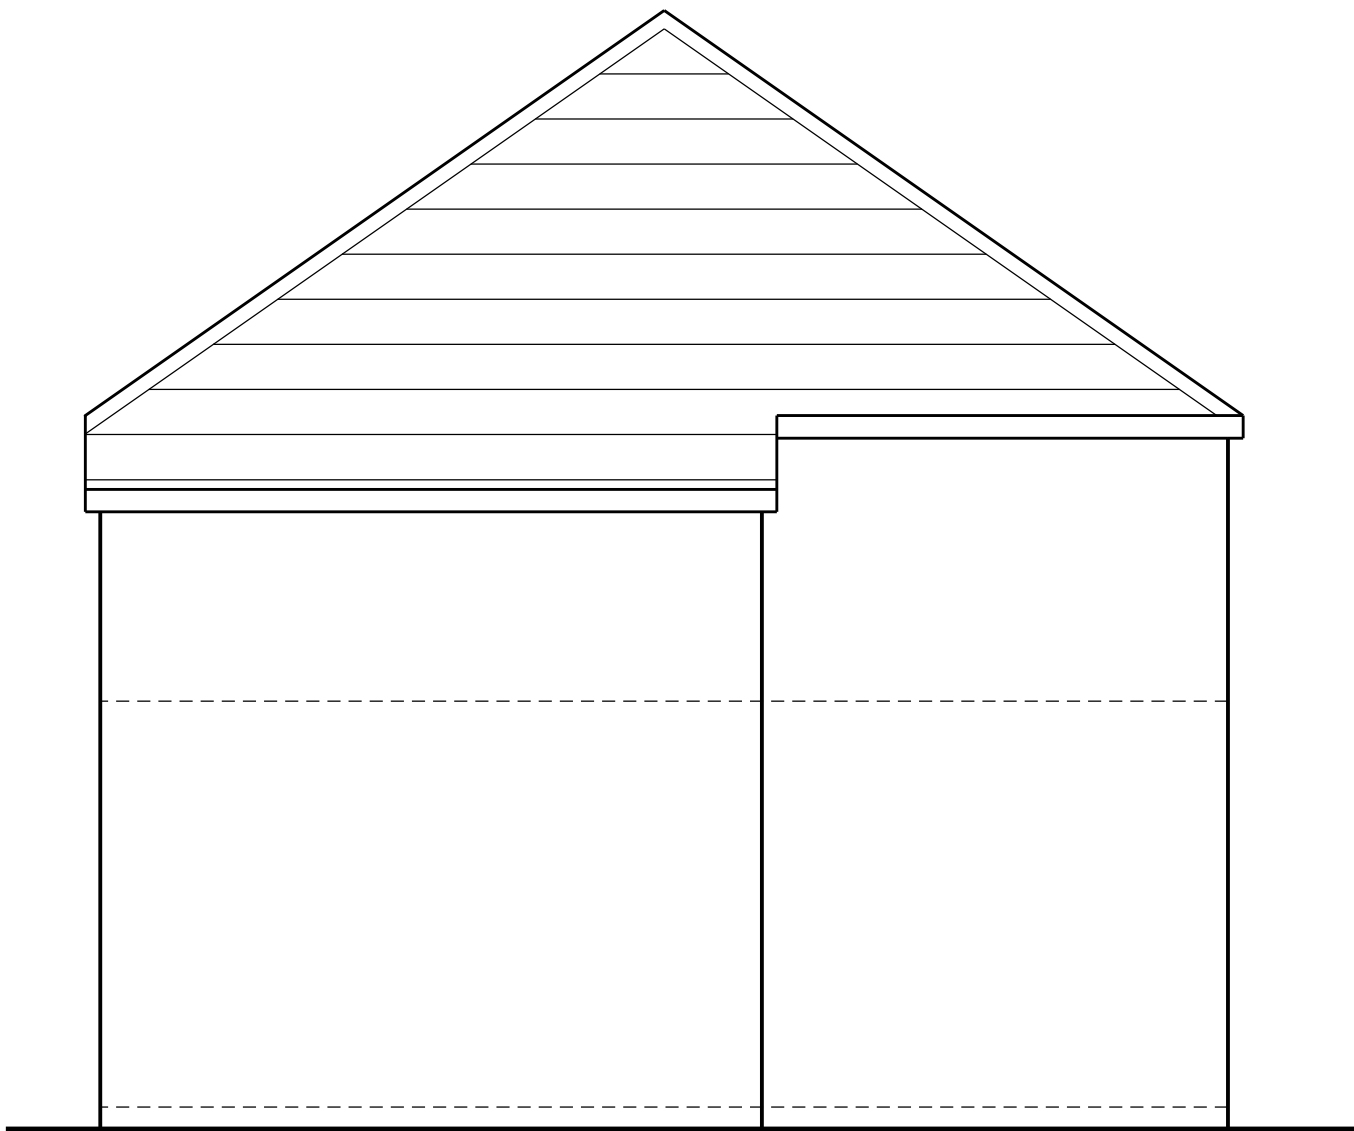

proposed end elevation (S)

Rev 01 jul 2026 First issue

SCALE										0	1m	2m	3m	4m	5m	10m			
This scheme is subject to town planning and all other necessary consents.																			
Dimensions, area and levels where given are only approximate and subject to site survey. All dimensions are to be checked on site. Any discrepancies or variations are to be reported to the client before work commences. Figured dimensions only are to be taken from this drawing.																			
This drawing is to be read in conjunction with all relevant consultants' and/or specialists drawings/documents and any discrepancies or variations are to be notified to the client before the affected work commences.																			
										Client Helen Chambers									
										Job Title Proposed alterations & side extension to 1 Steel House, Coach Road, Whitehaven									
										Drawing Title Proposed elevations Sheet 2 of 2									
										Scale: 1:50 @ A3									
										Date: Drawn:									
										jul 2026									
										Job No: Drwg No: Rev:									
										713 05002 01									
										Richard J Lindsay Waters Edge 2A Church Road Harrington CA14 5QP									
										email: calvadesign46@gmail.com Mob : 07921 949618									