


proposed side elevation (towards no. 220)

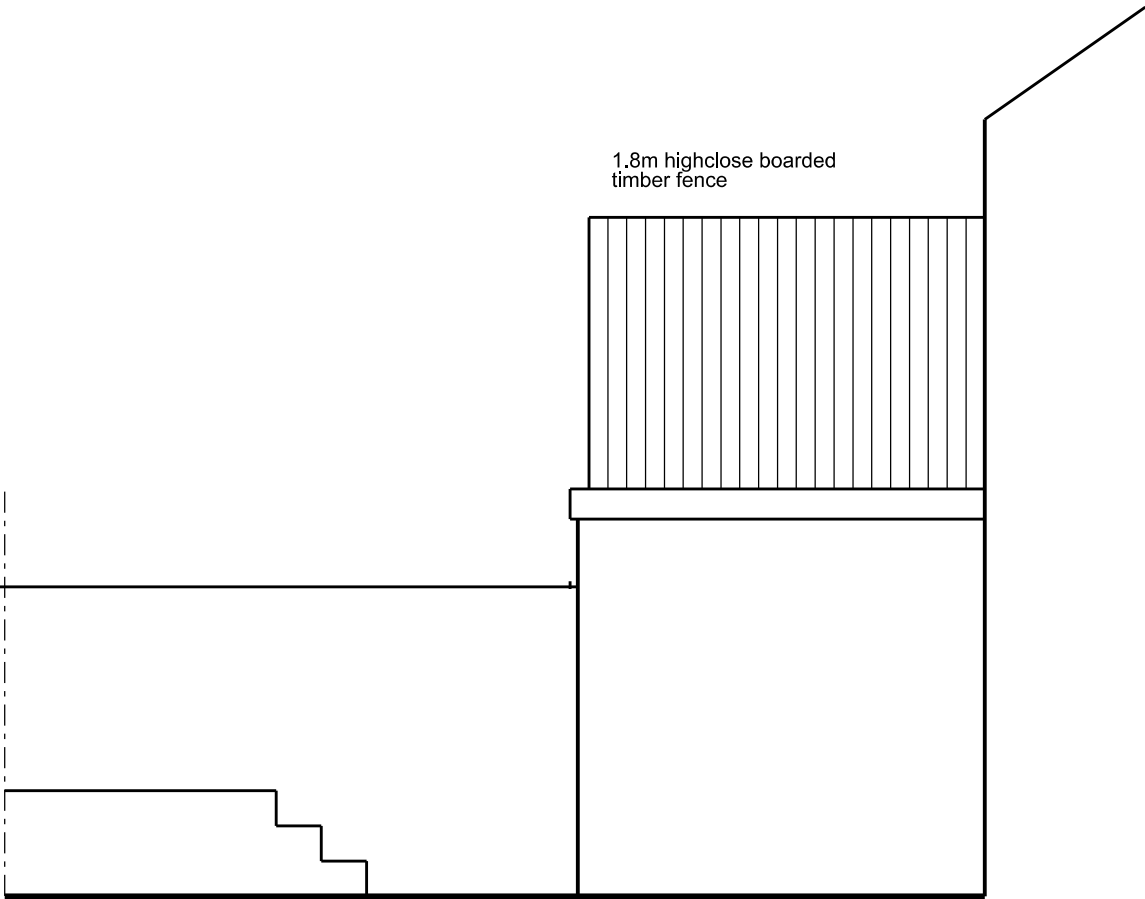

proposed side elevation (towards no. 222)

SCALE

0

1m

2m

3m

4m

5m

10m

15m

This scheme is subject to town planning and all other necessary consents.

Dimensions, area and levels where given are only approximate and subject to site survey. All dimensions are to be checked on site. Any discrepancies or variations are to be reported to the client before work commences. Figured dimensions only are to be taken from this drawing.

This drawing is to be read in conjunction with all relevant consultants' and/or specialists drawings/documents and any discrepancies or variations are to be notified to the client before the affected work commences.

Rev 01

mar 2021

First issue

Rev 02

may 2021

Fencing amended

Client

Mr. A. Brown

Job Title

Proposed rear extension and deck to 221, Frizington Road, Frizington

Drawing Title

Proposed elevations  
Sheet 2 of 2

Scale: 1:50 @ A3

Date: mar 2021

Job No: 280

Drwg No: 05002

Rev: 02

Richard J Lindsay  
2 Calva House  
Calva Brow  
Workington  
C14 1DE