


REV	DATE	DESCRIPTION	DRW	CHK
P01	2024-01-23	First Issue	AdeL	MJ

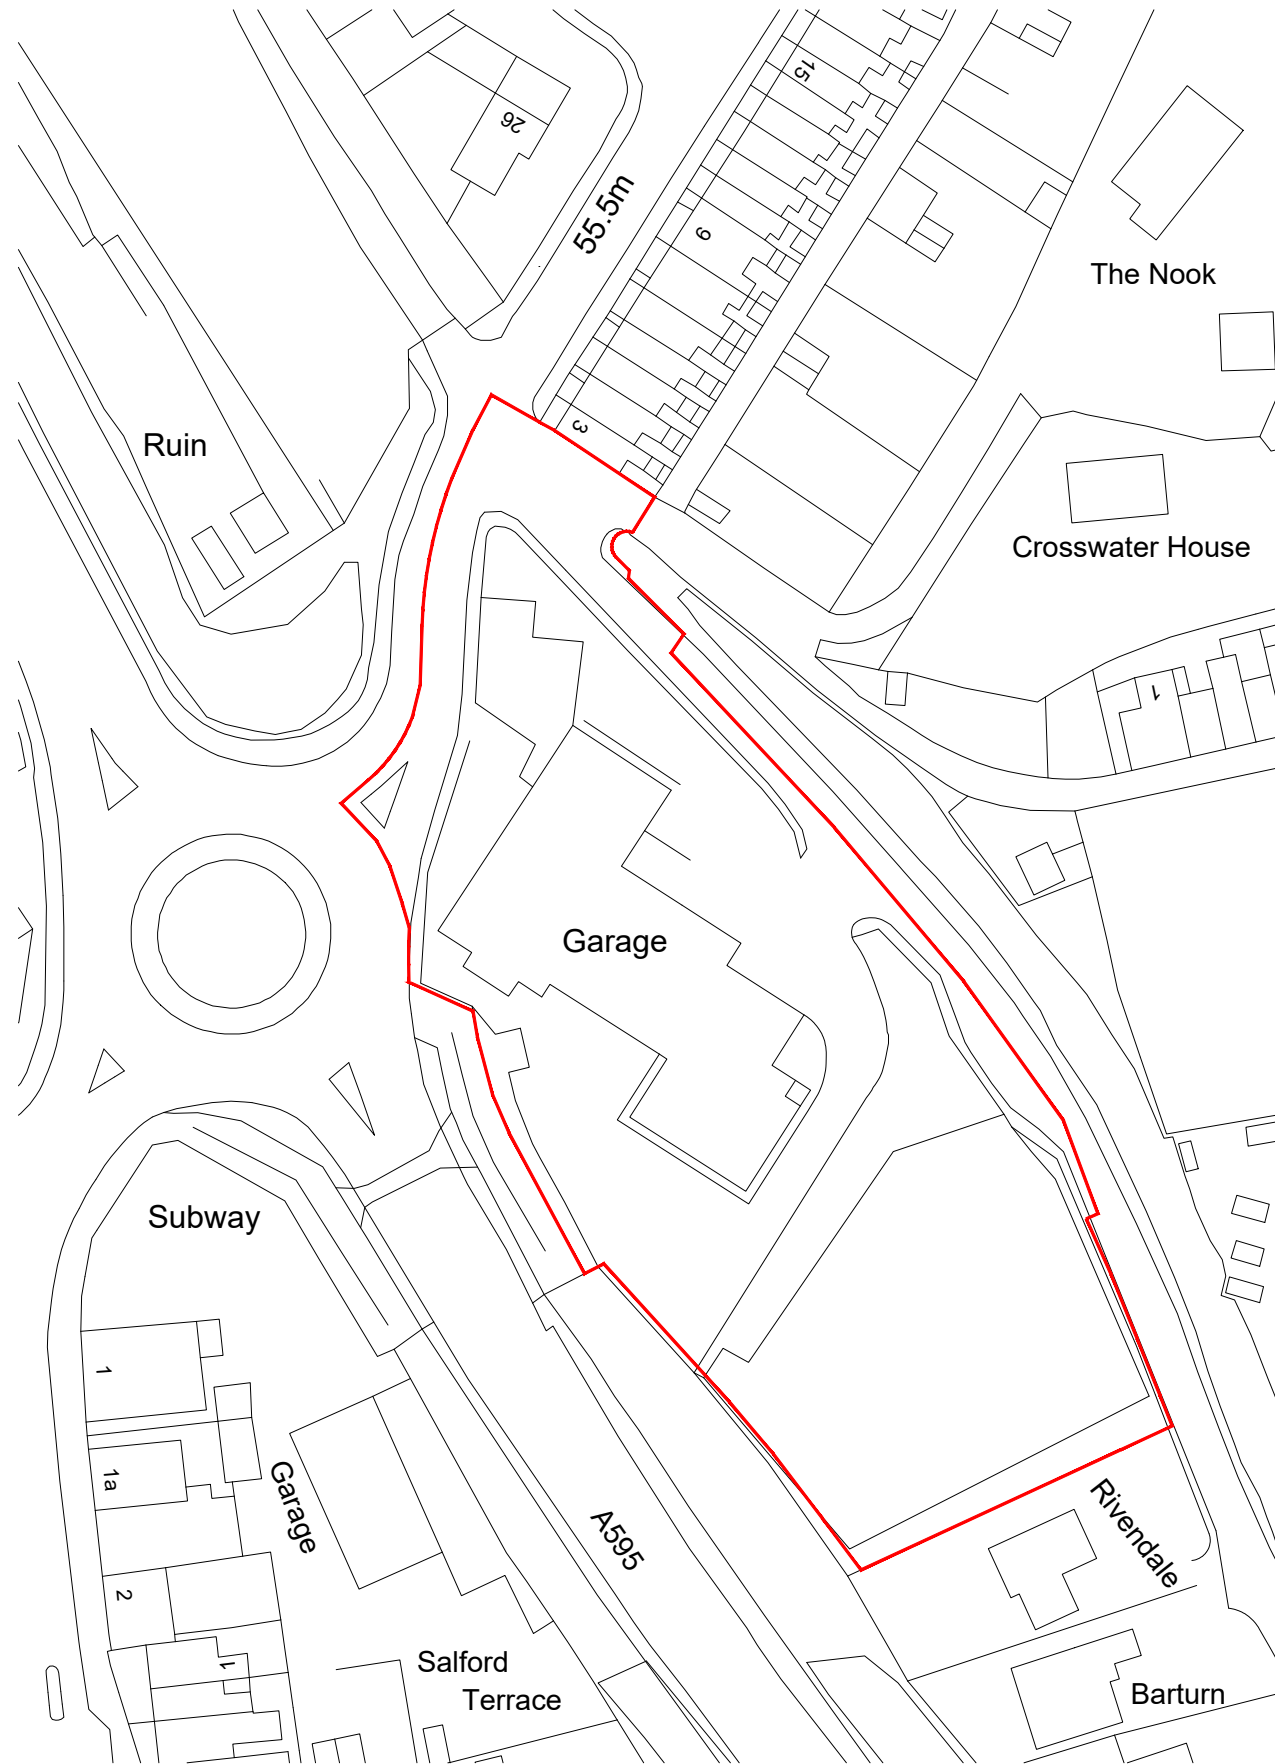

Client
Aldi Stores Ltd.

Project Title
Aldi - Egremont

Project Address
**Wyndham Terrace
Egremont**



Drawing Title
Location Plan



Job No.	Originator	Zone	Level	Type	Role
0541	PA	XX	00	DR	A
System Classification		Drawing No.	Suitability	Revision	
PM_40_50-21-0001		S4	P01		
Drawn	Checked	Date	Scale	Size	
AdeL	MJ	2024-01-08	1:1000	A3	

**Studio 303, Maling Exchange,
Hoults Yard, Walker Road,
Newcastle Upon Tyne,
NE6 2HL**

One Lochrin Square,
92 Fountainbridge,
Edinburgh,
EH3 9QA

t : 0191 260 5551
e : admin@projektarchitects.com
w : www.projektarchitects.com

Architects | Construction

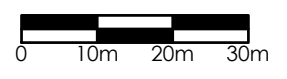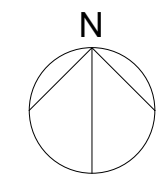

This drawing must not be scaled and all dimension are to be checked on site prior to work commencing. Use figured dimensions in all cases. The design and drawing are the copyright of Projekt Architects and must not be used or reproduced without permission. Any discrepancies are to be reported immediately to the Projekt Architects. All information shown on the drawing is subject to obtaining the necessary statutory consents. Copyright of Projekt Architects Ltd.