


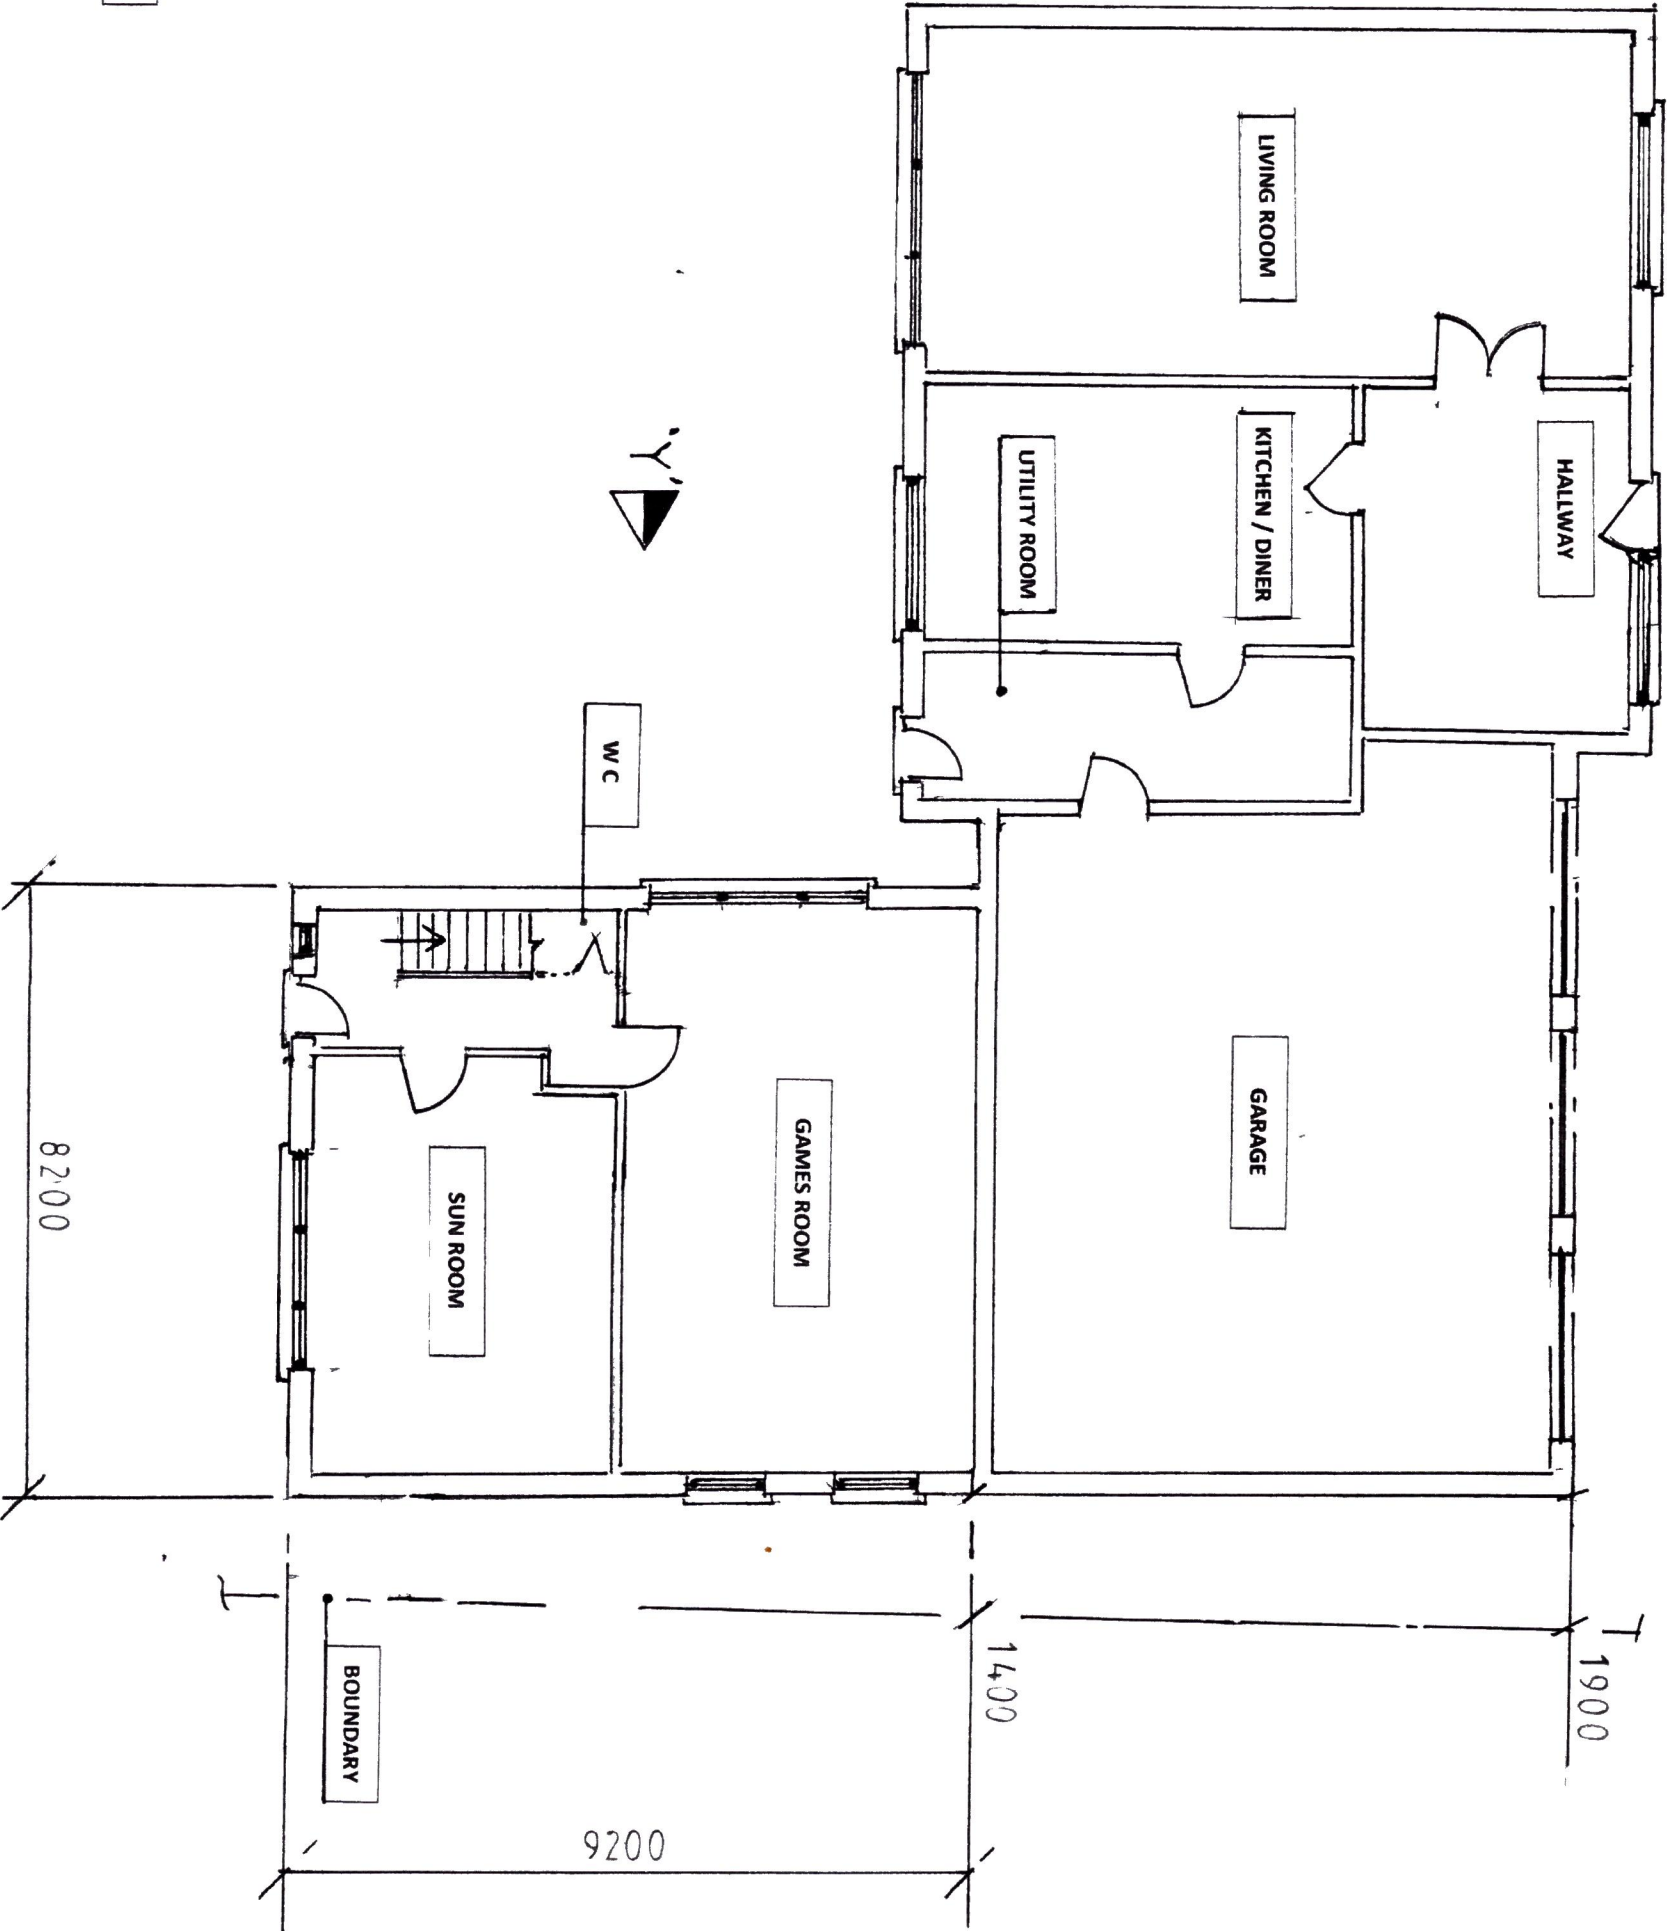

PROPOSED GROUND FLOOR PLAN