

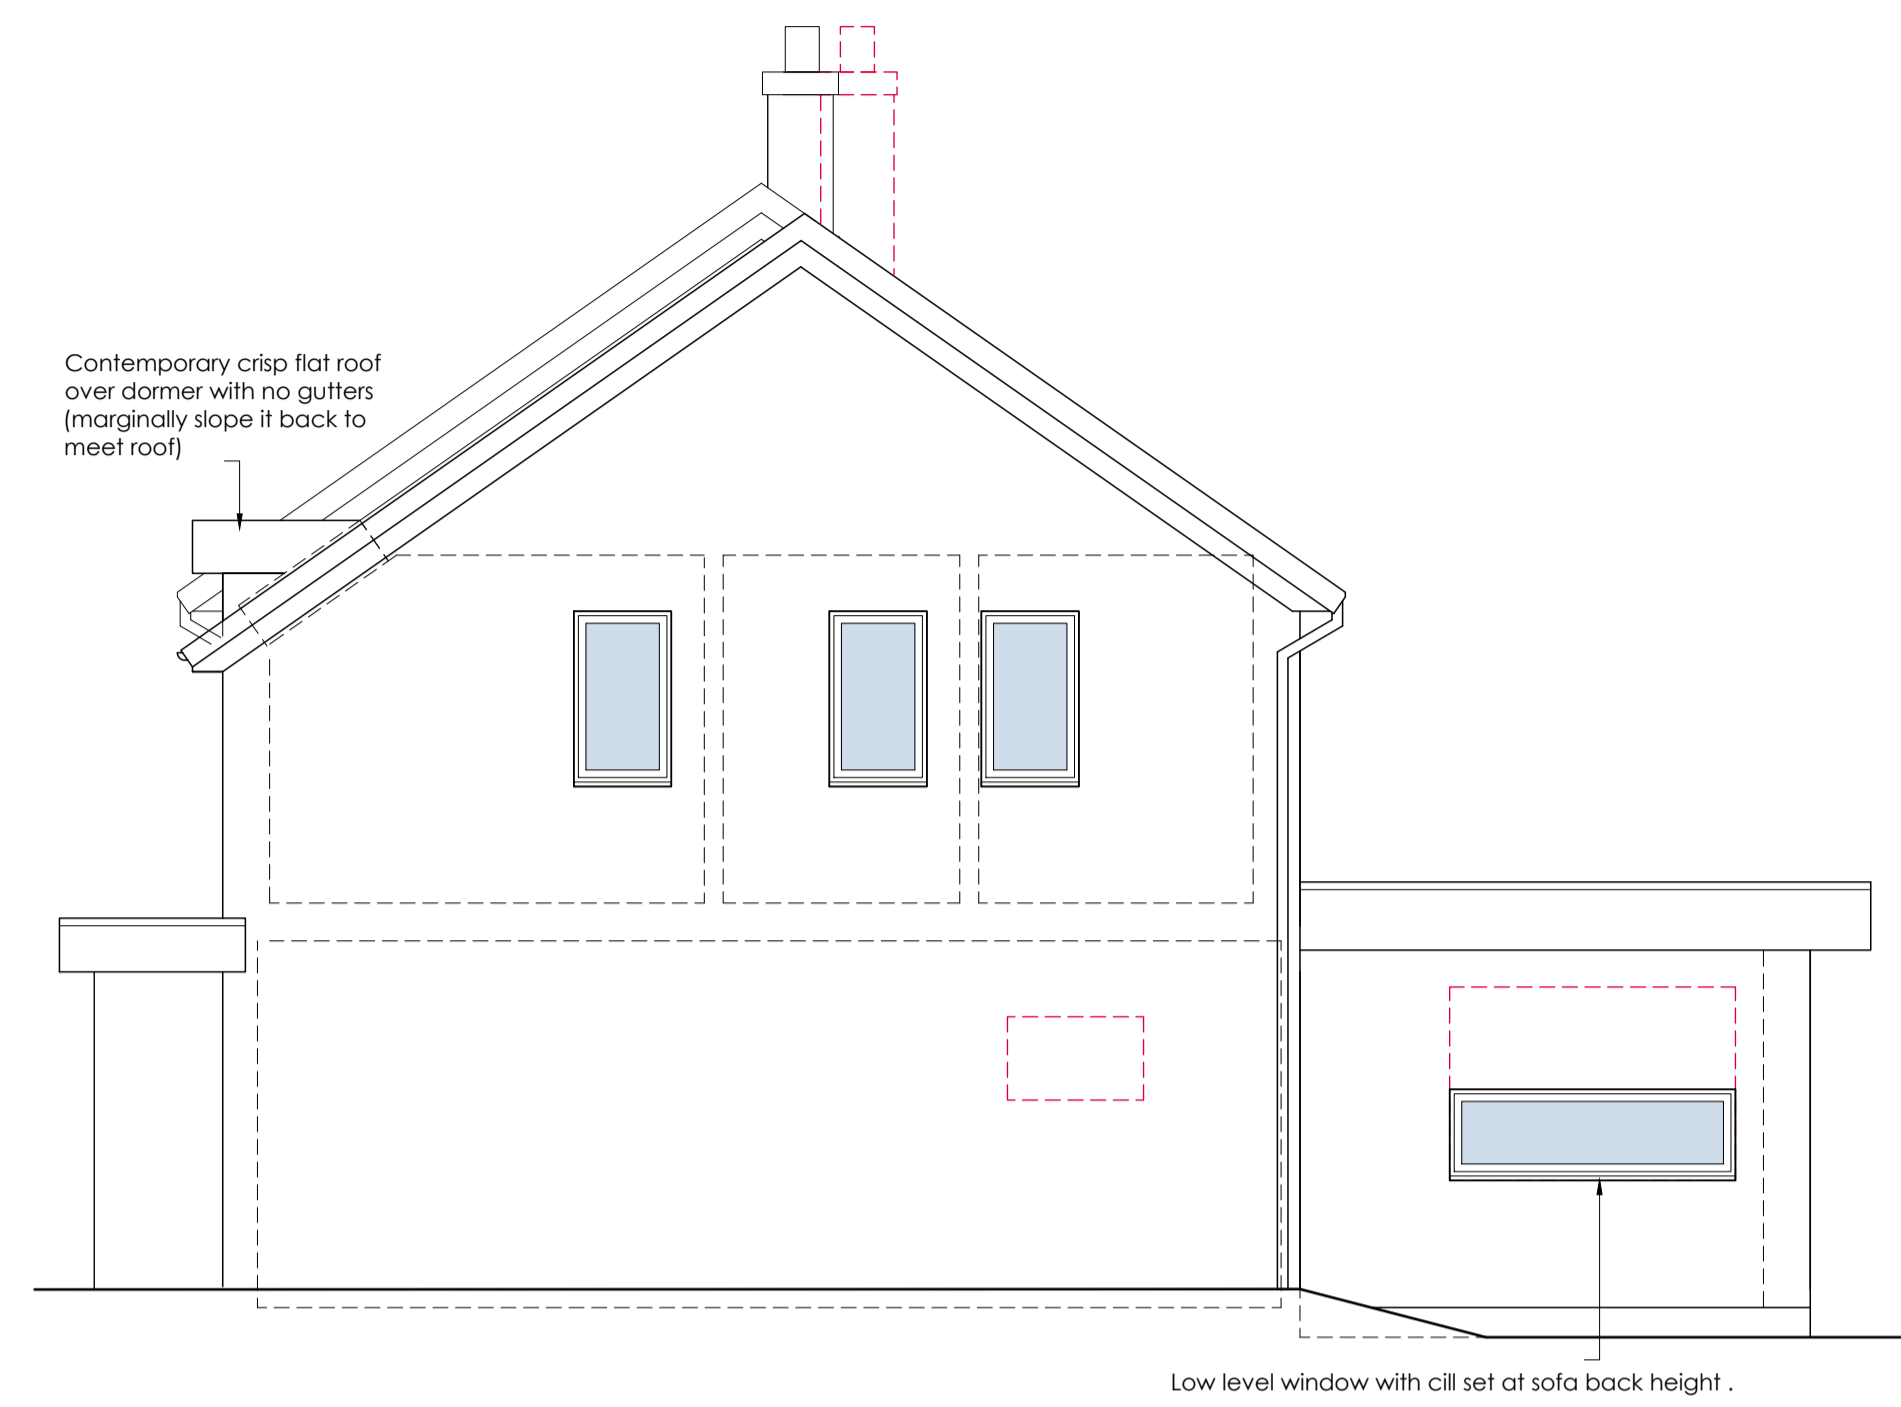




Front (SE) Elevation

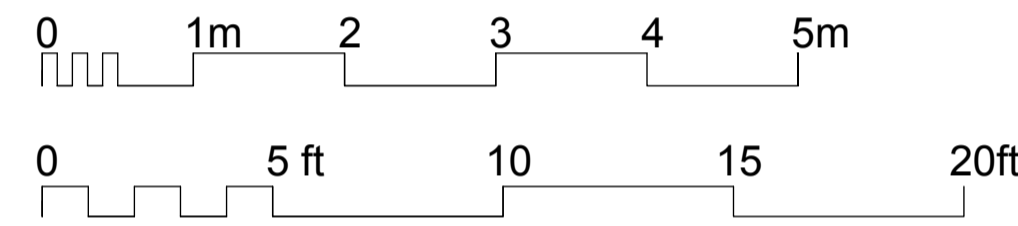

Side (NE) Elevation

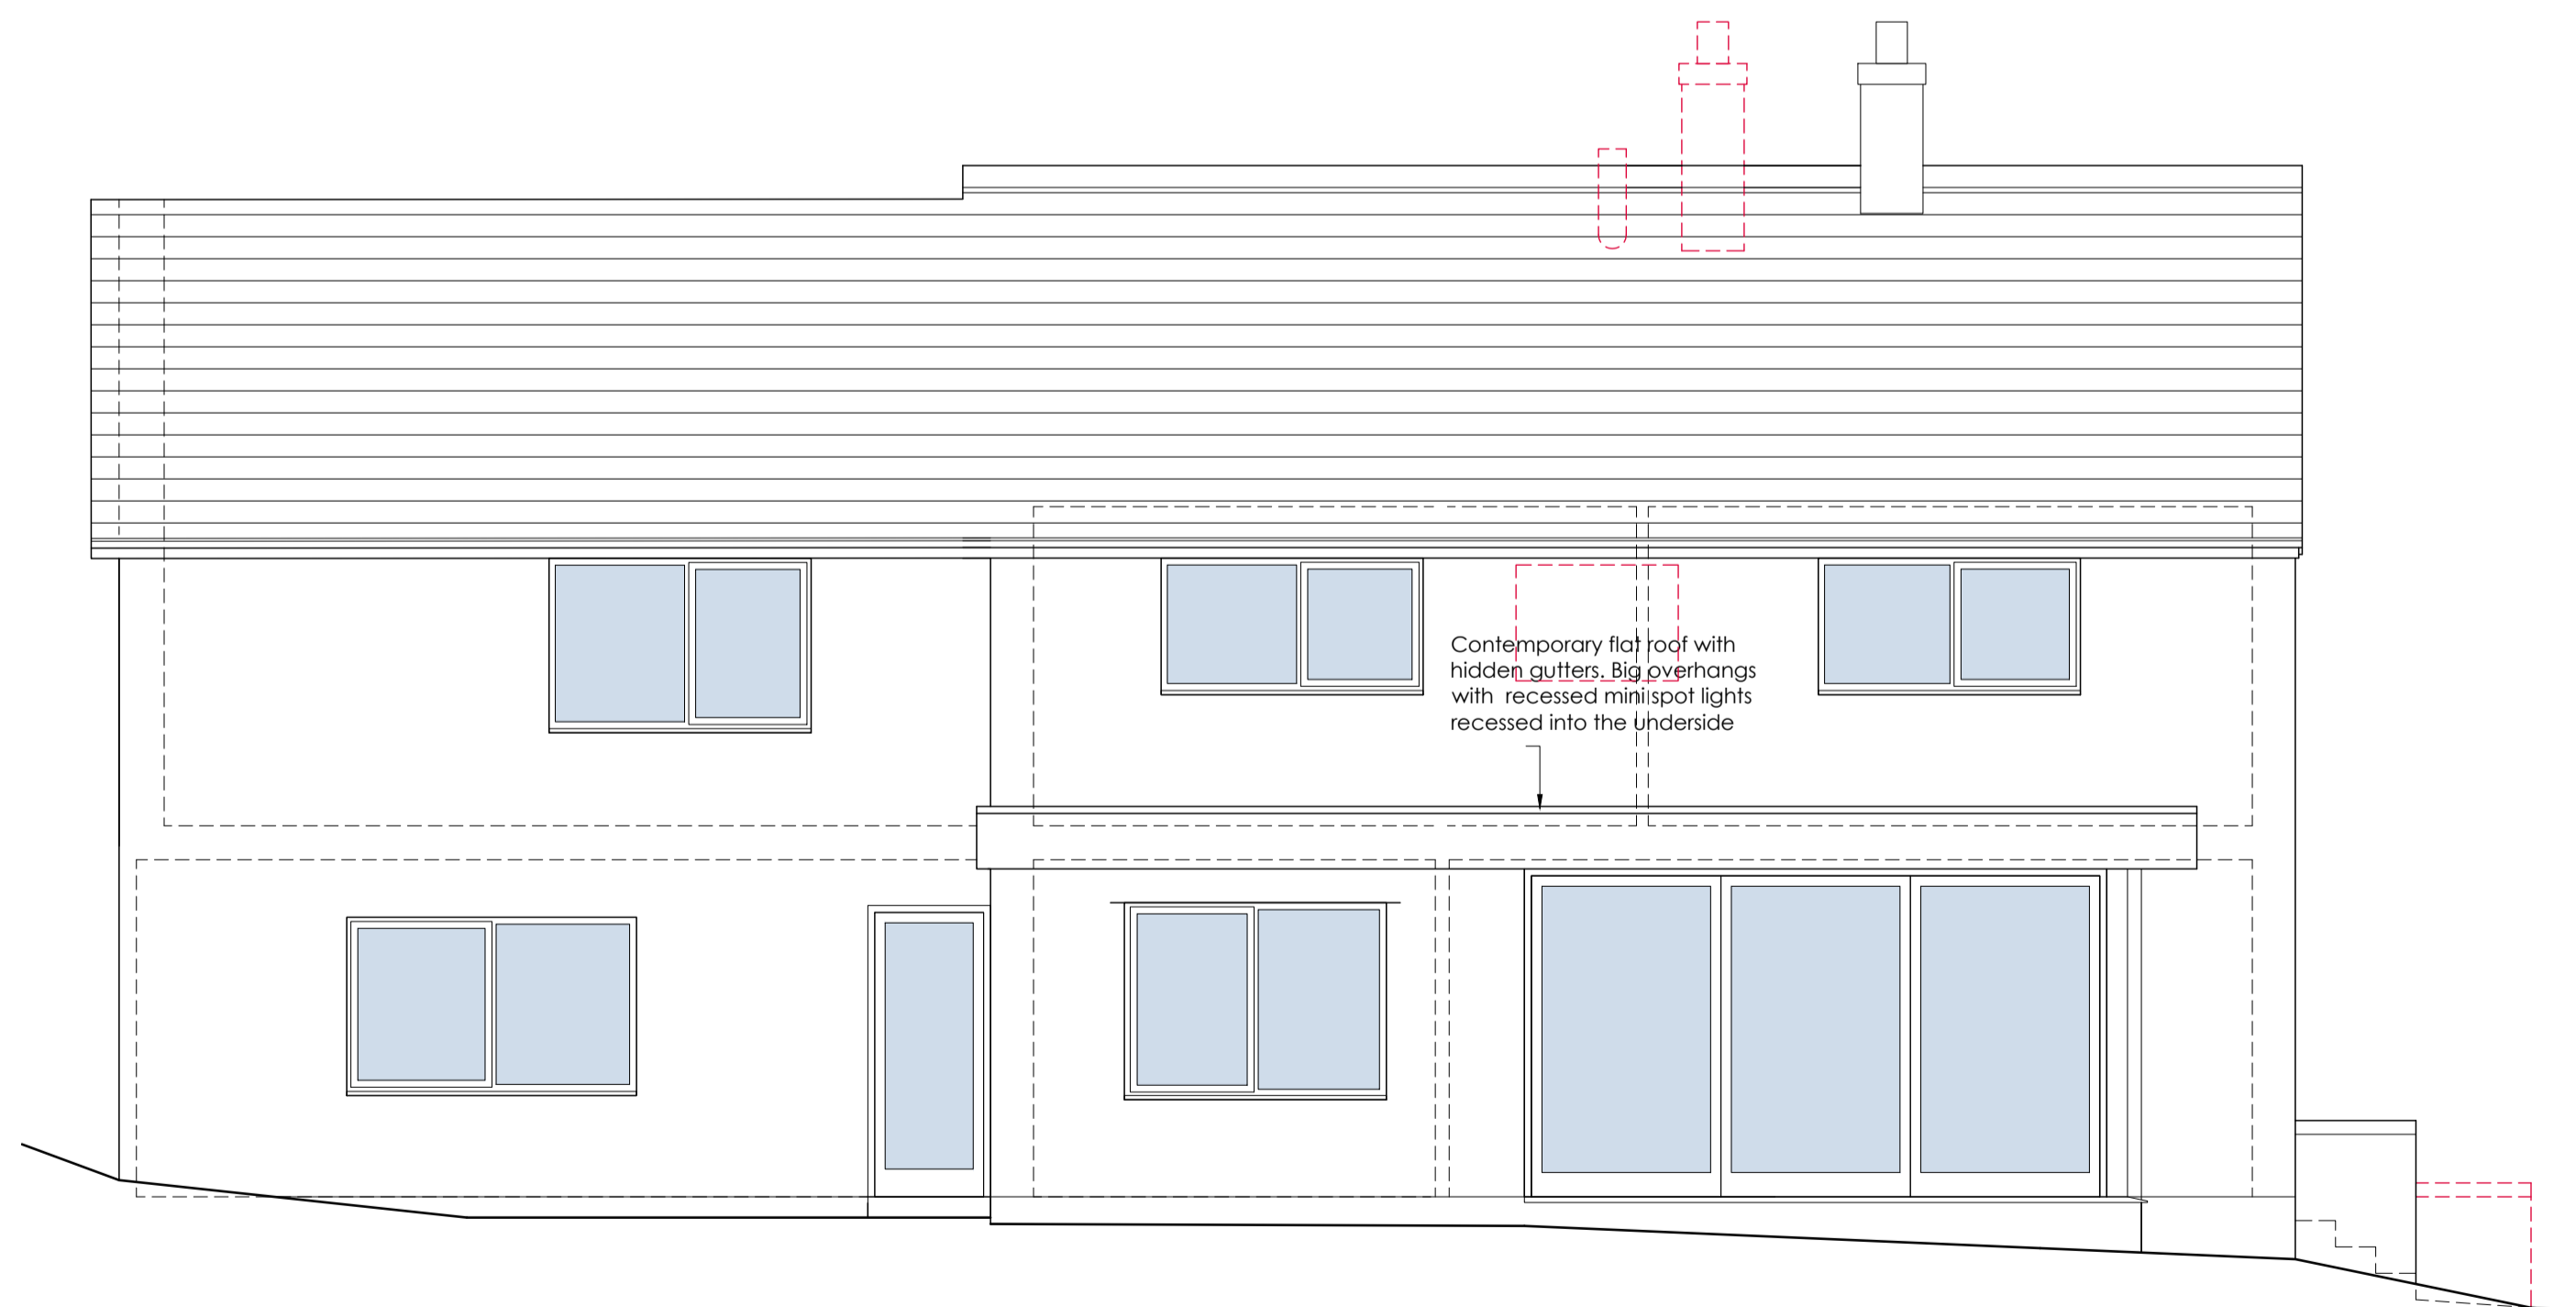

Rear (NW) Elevation

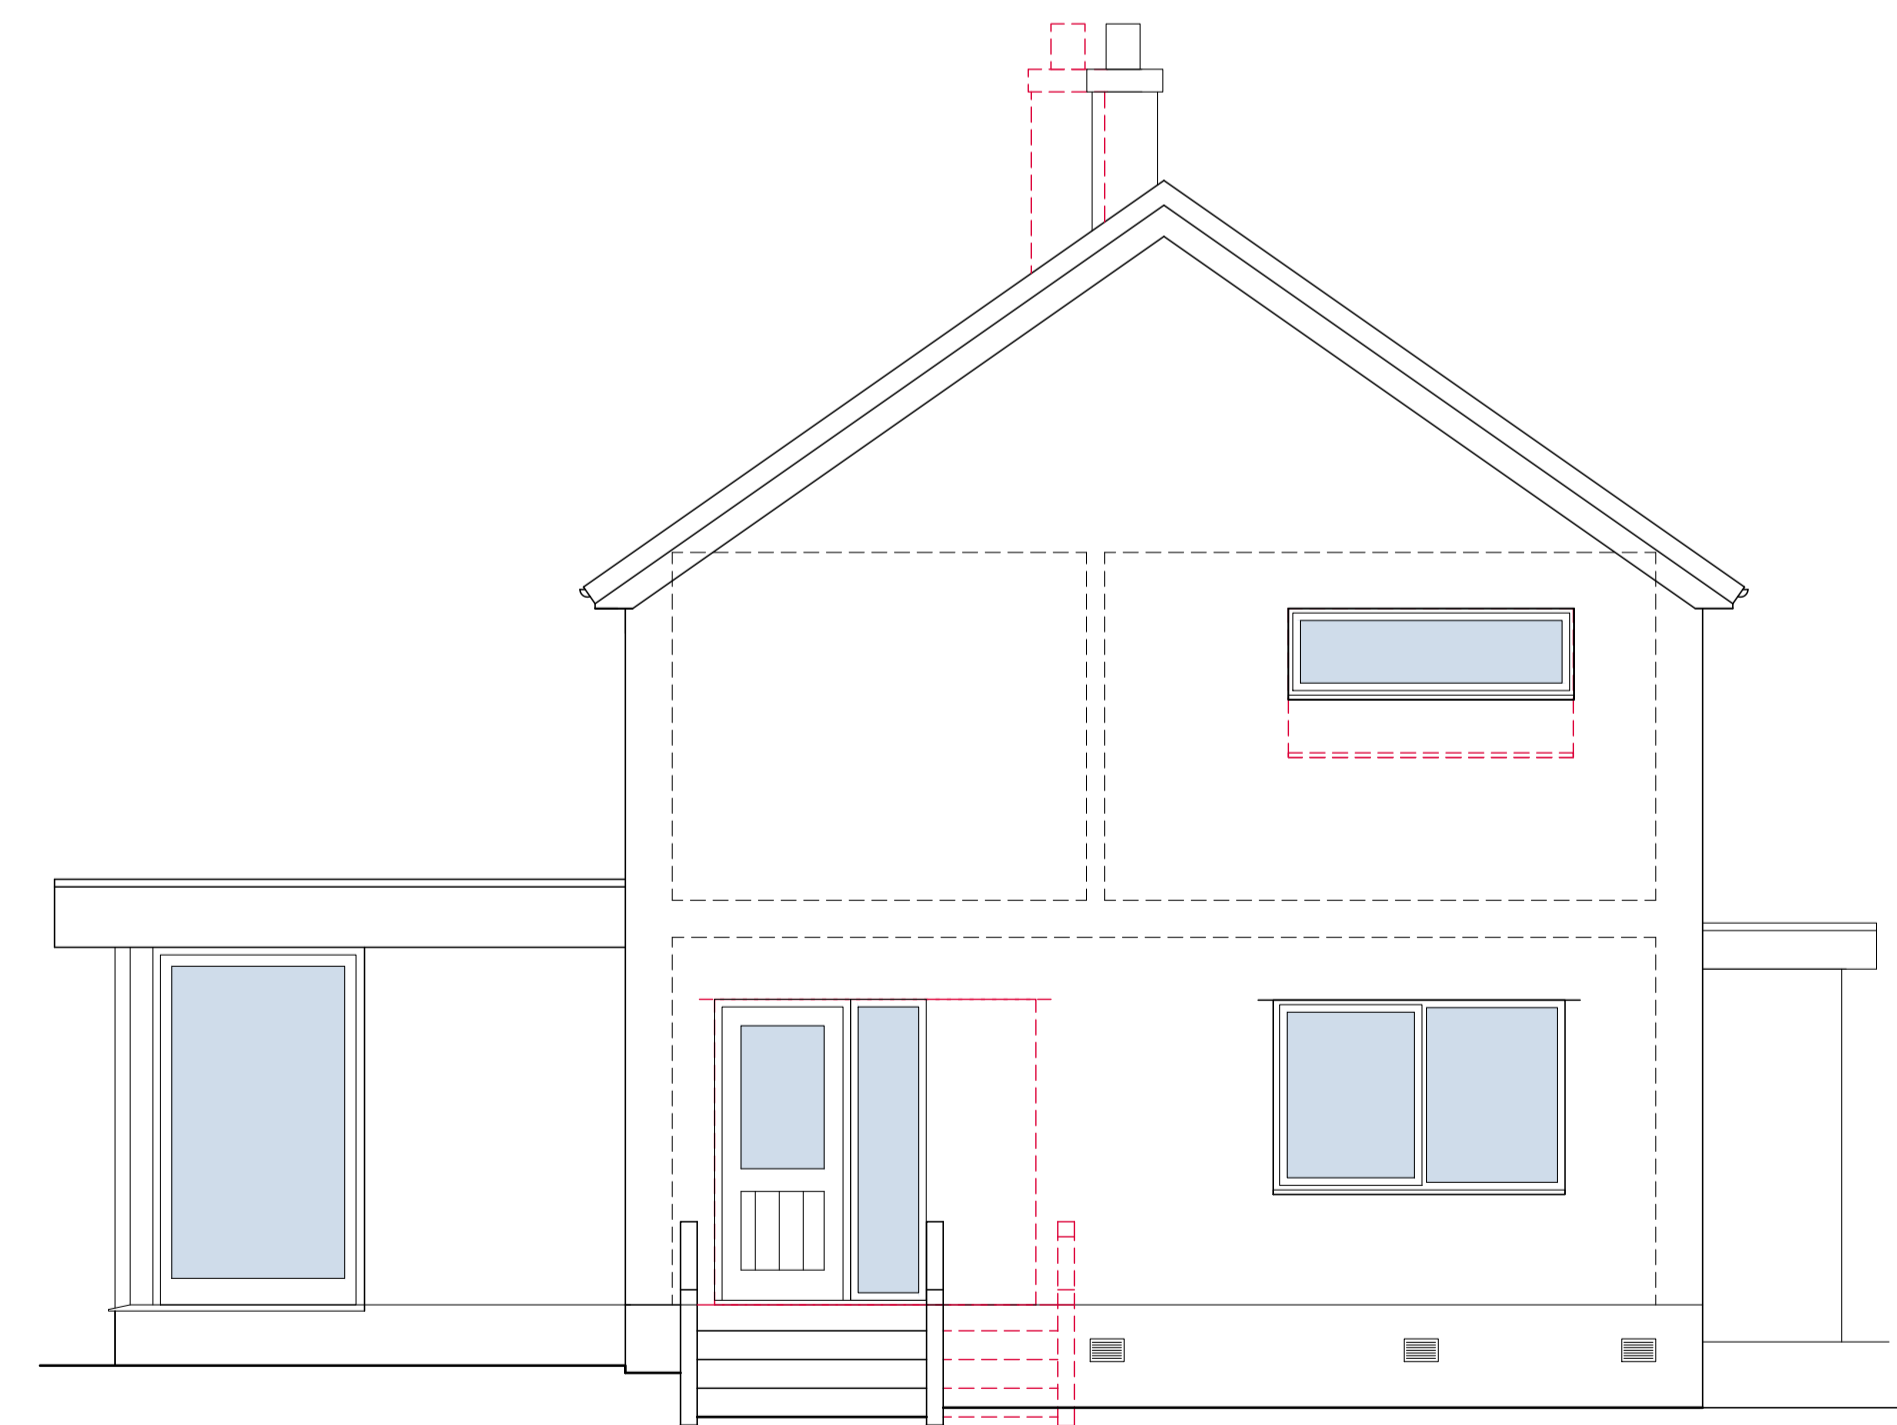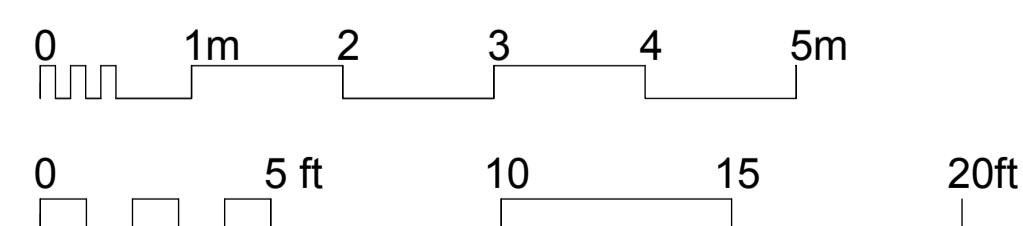

Side (SW) Elevation



RV	DATE	COMMENTS
A	23 June 20	Gable windows amended
-	-	-
-	-	-
-	-	-

Sketch Proposals  
Elevations

Proposed Alterations  
26 Standings Rise  
Whitehaven  
for Mr and Mrs Bedford

DRAWING NO.: 20.03.05a  
SCALE: 1:50 @A1  
DRAWN BY: CW  
DATE: FEB 2020



43 The Mount | Papcastle | Cockermouth | Cumbria | CA13 0JZ  
studio@wkdesignarchitects.co.uk | www.wkdesignarchitects.co.uk  
Carolyn Williamson 07773 329572 | Paul Kitchin 07968 094847