



RV	DATE	COMMENTS
A	19.03.24	Addition of landscape window to en-suite
B	03.04.24	Addition of landscape window to bed and materials
C	16.04.23	Clarification on re-rendering
-	-	-

Proposed Elevations
1:50 scale

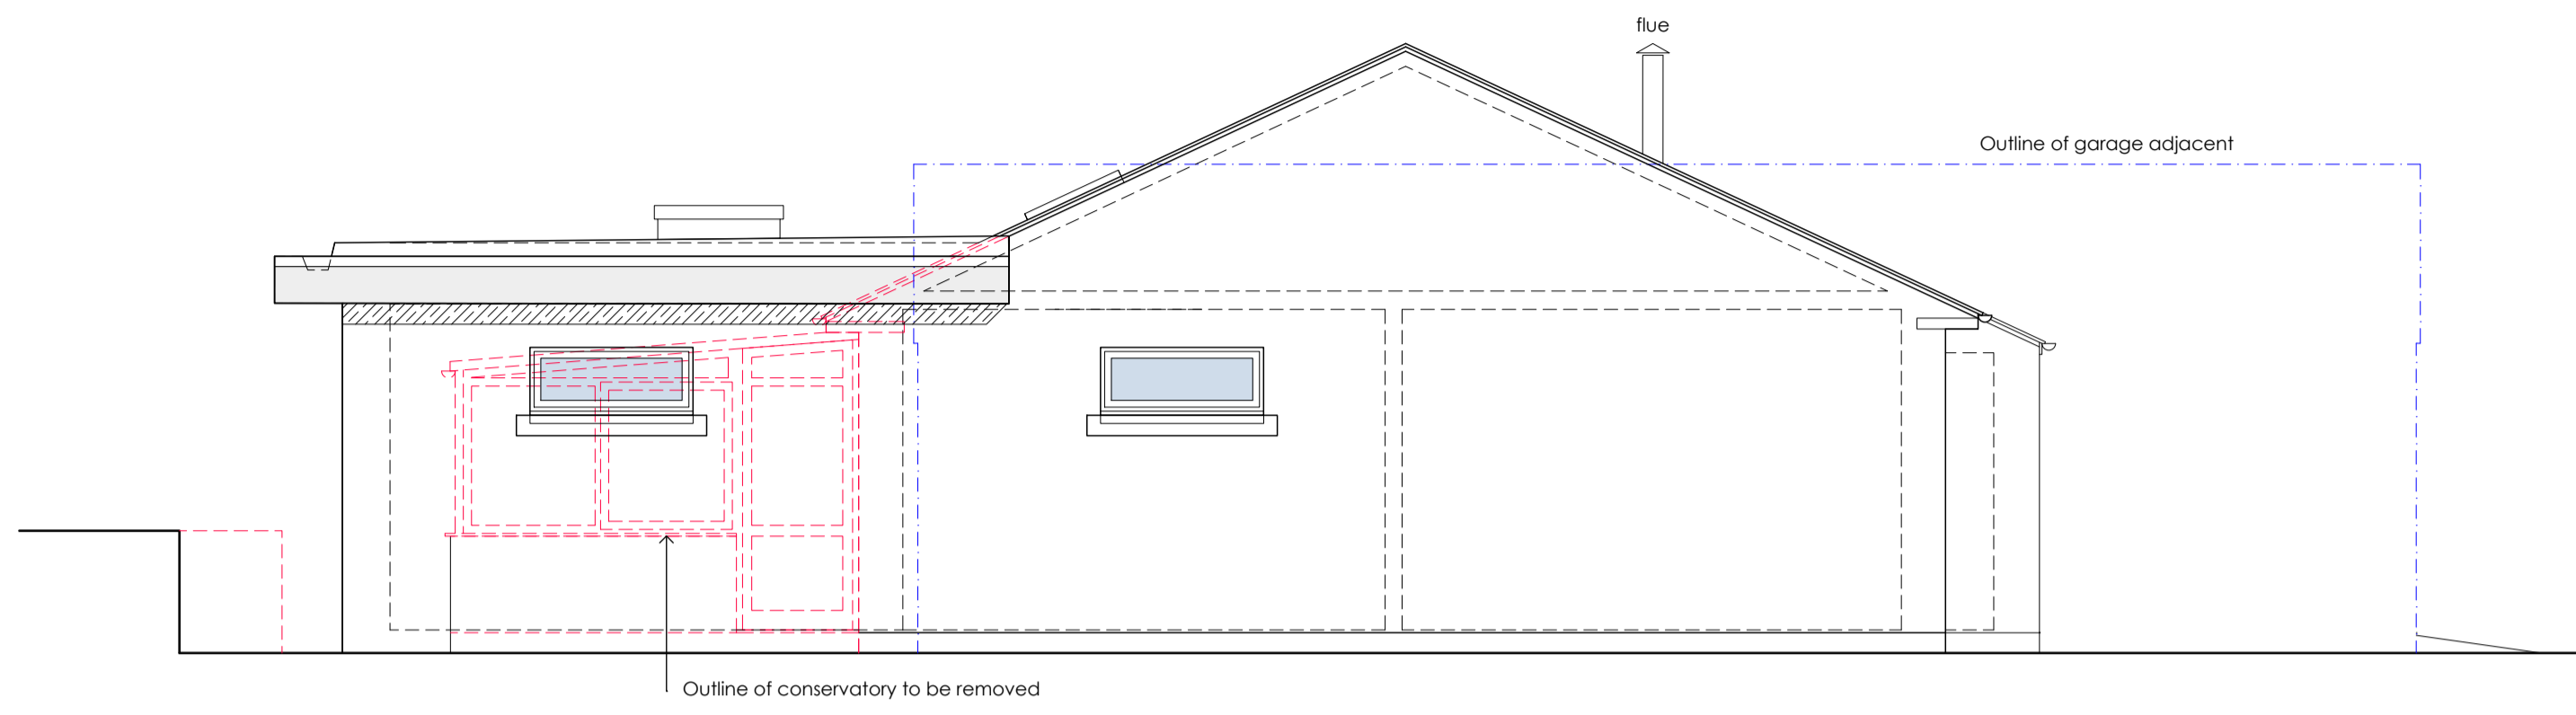



Side (N) Elevation

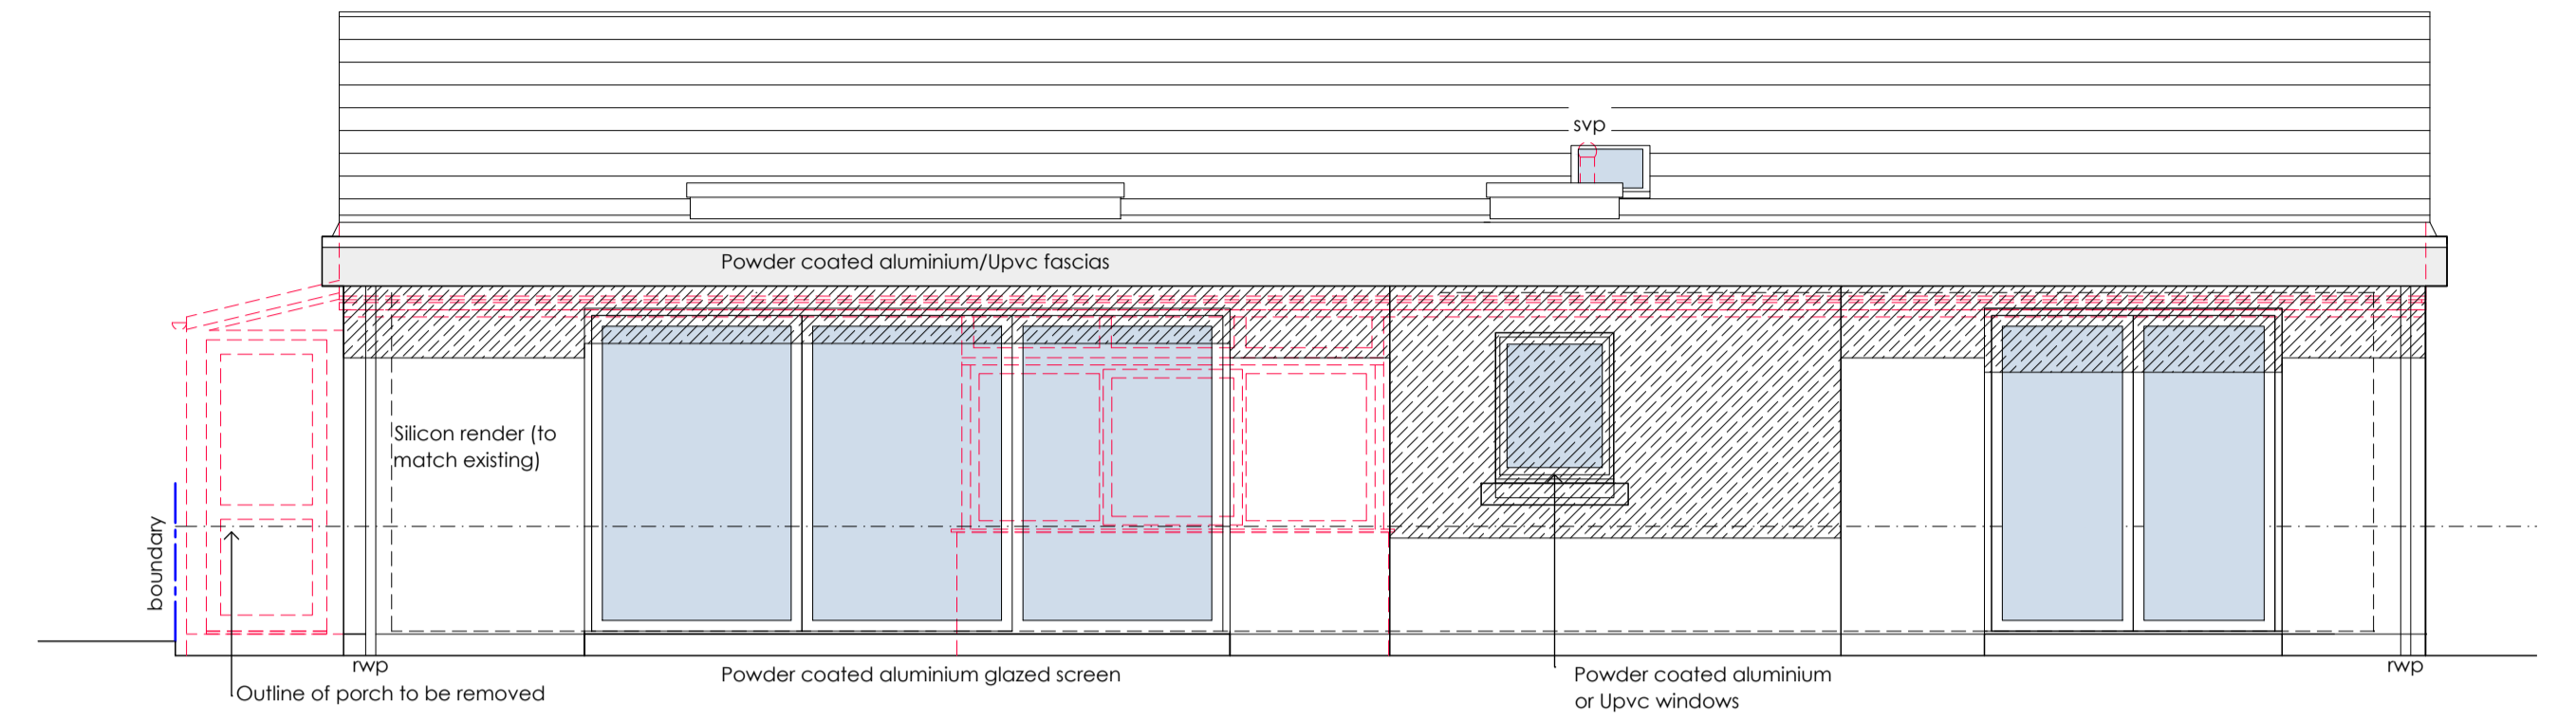


Rear (E) Elevation



Front (W) Elevation

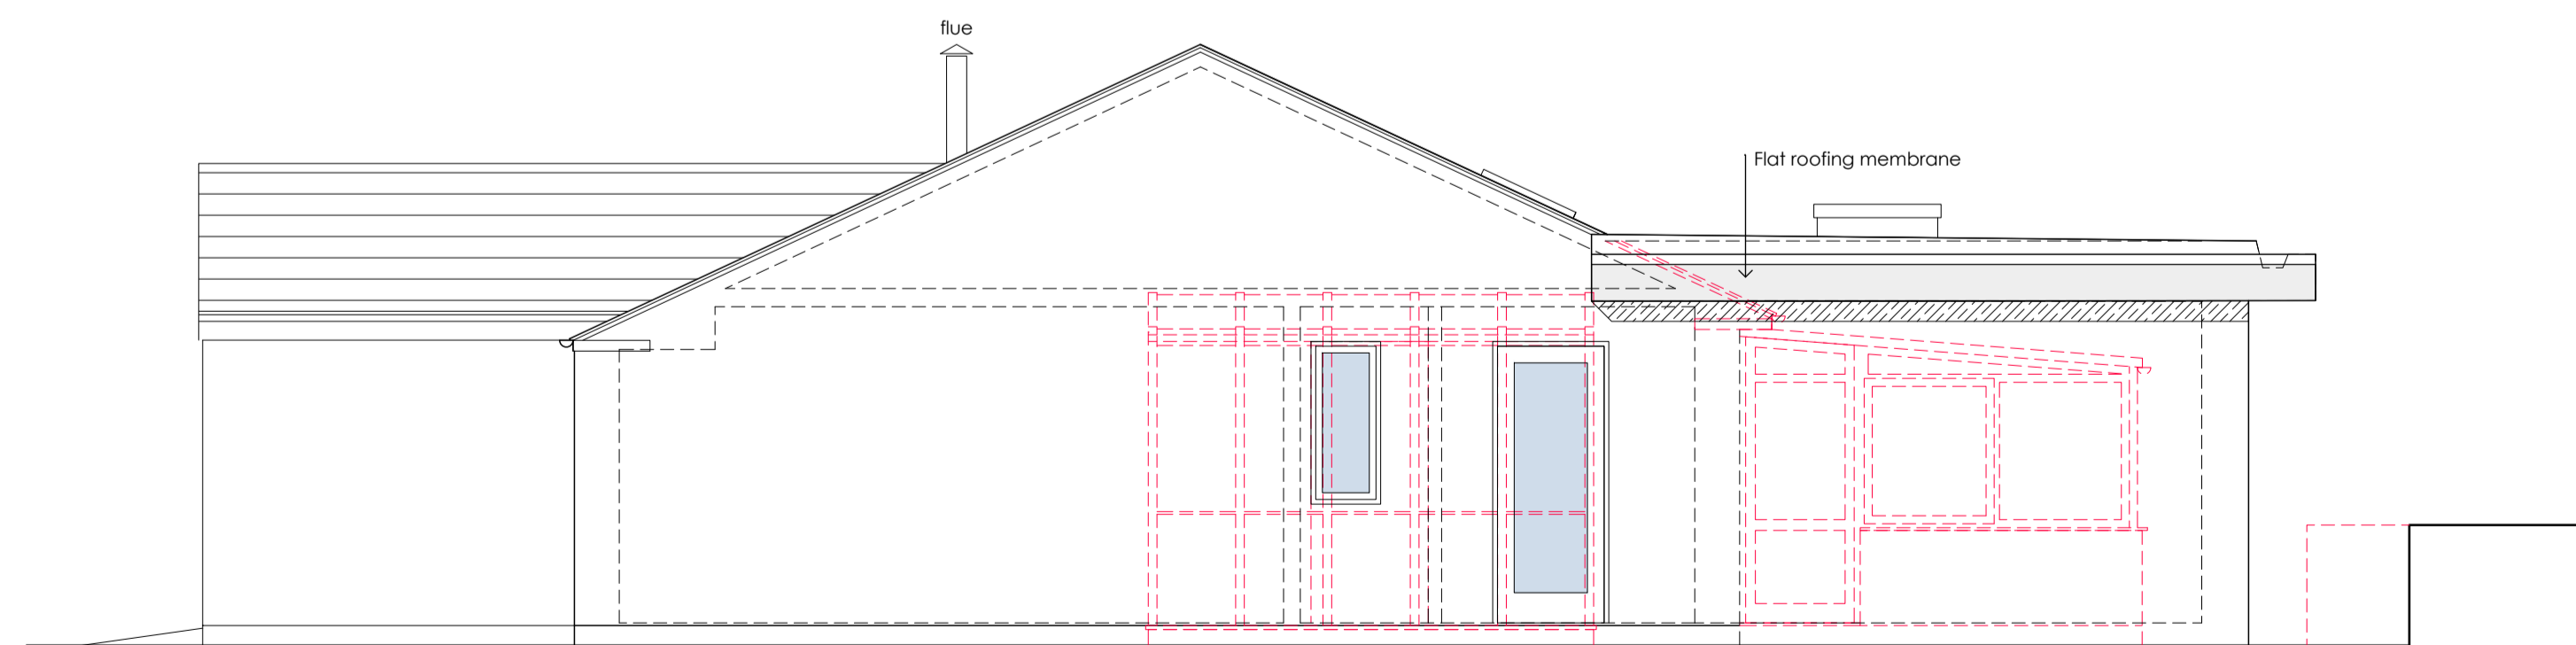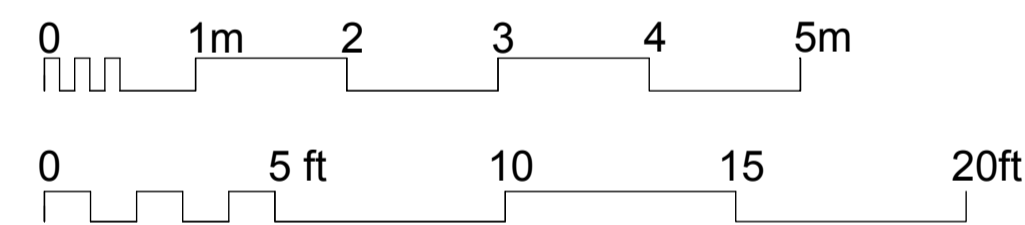

Side (S) Elevation

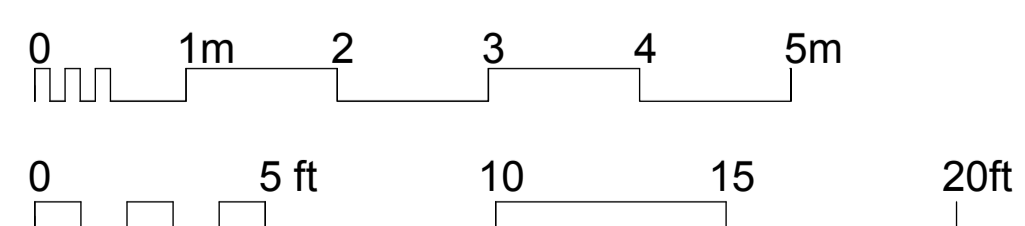

PROPOSED ELEVATIONS

PROPOSED ALTERATIONS
8, BECK RISE
BECKERMET
DAN AND SARAH KING

DRAWING NO.: 22.26.05c
SCALE: 1:50 @ A1
DRAWN BY: CW
DATE: JUL 2022



43 The Mount | Papcastle | Cockermouth | Cumbria | CA13 0JZ
studio@wkdesignarchitects.co.uk | www.wkdesignarchitects.co.uk
Carolyn Williamson 07773 329572 | Paul Kitchin 07968 094847