





RV	DATE	COMMENTS
A	09.11.21	Reconfig of garage doors to include double access doors . Floor level of extension raised. Suntube and oil added to glazing on porch
-	-	-
-	-	-

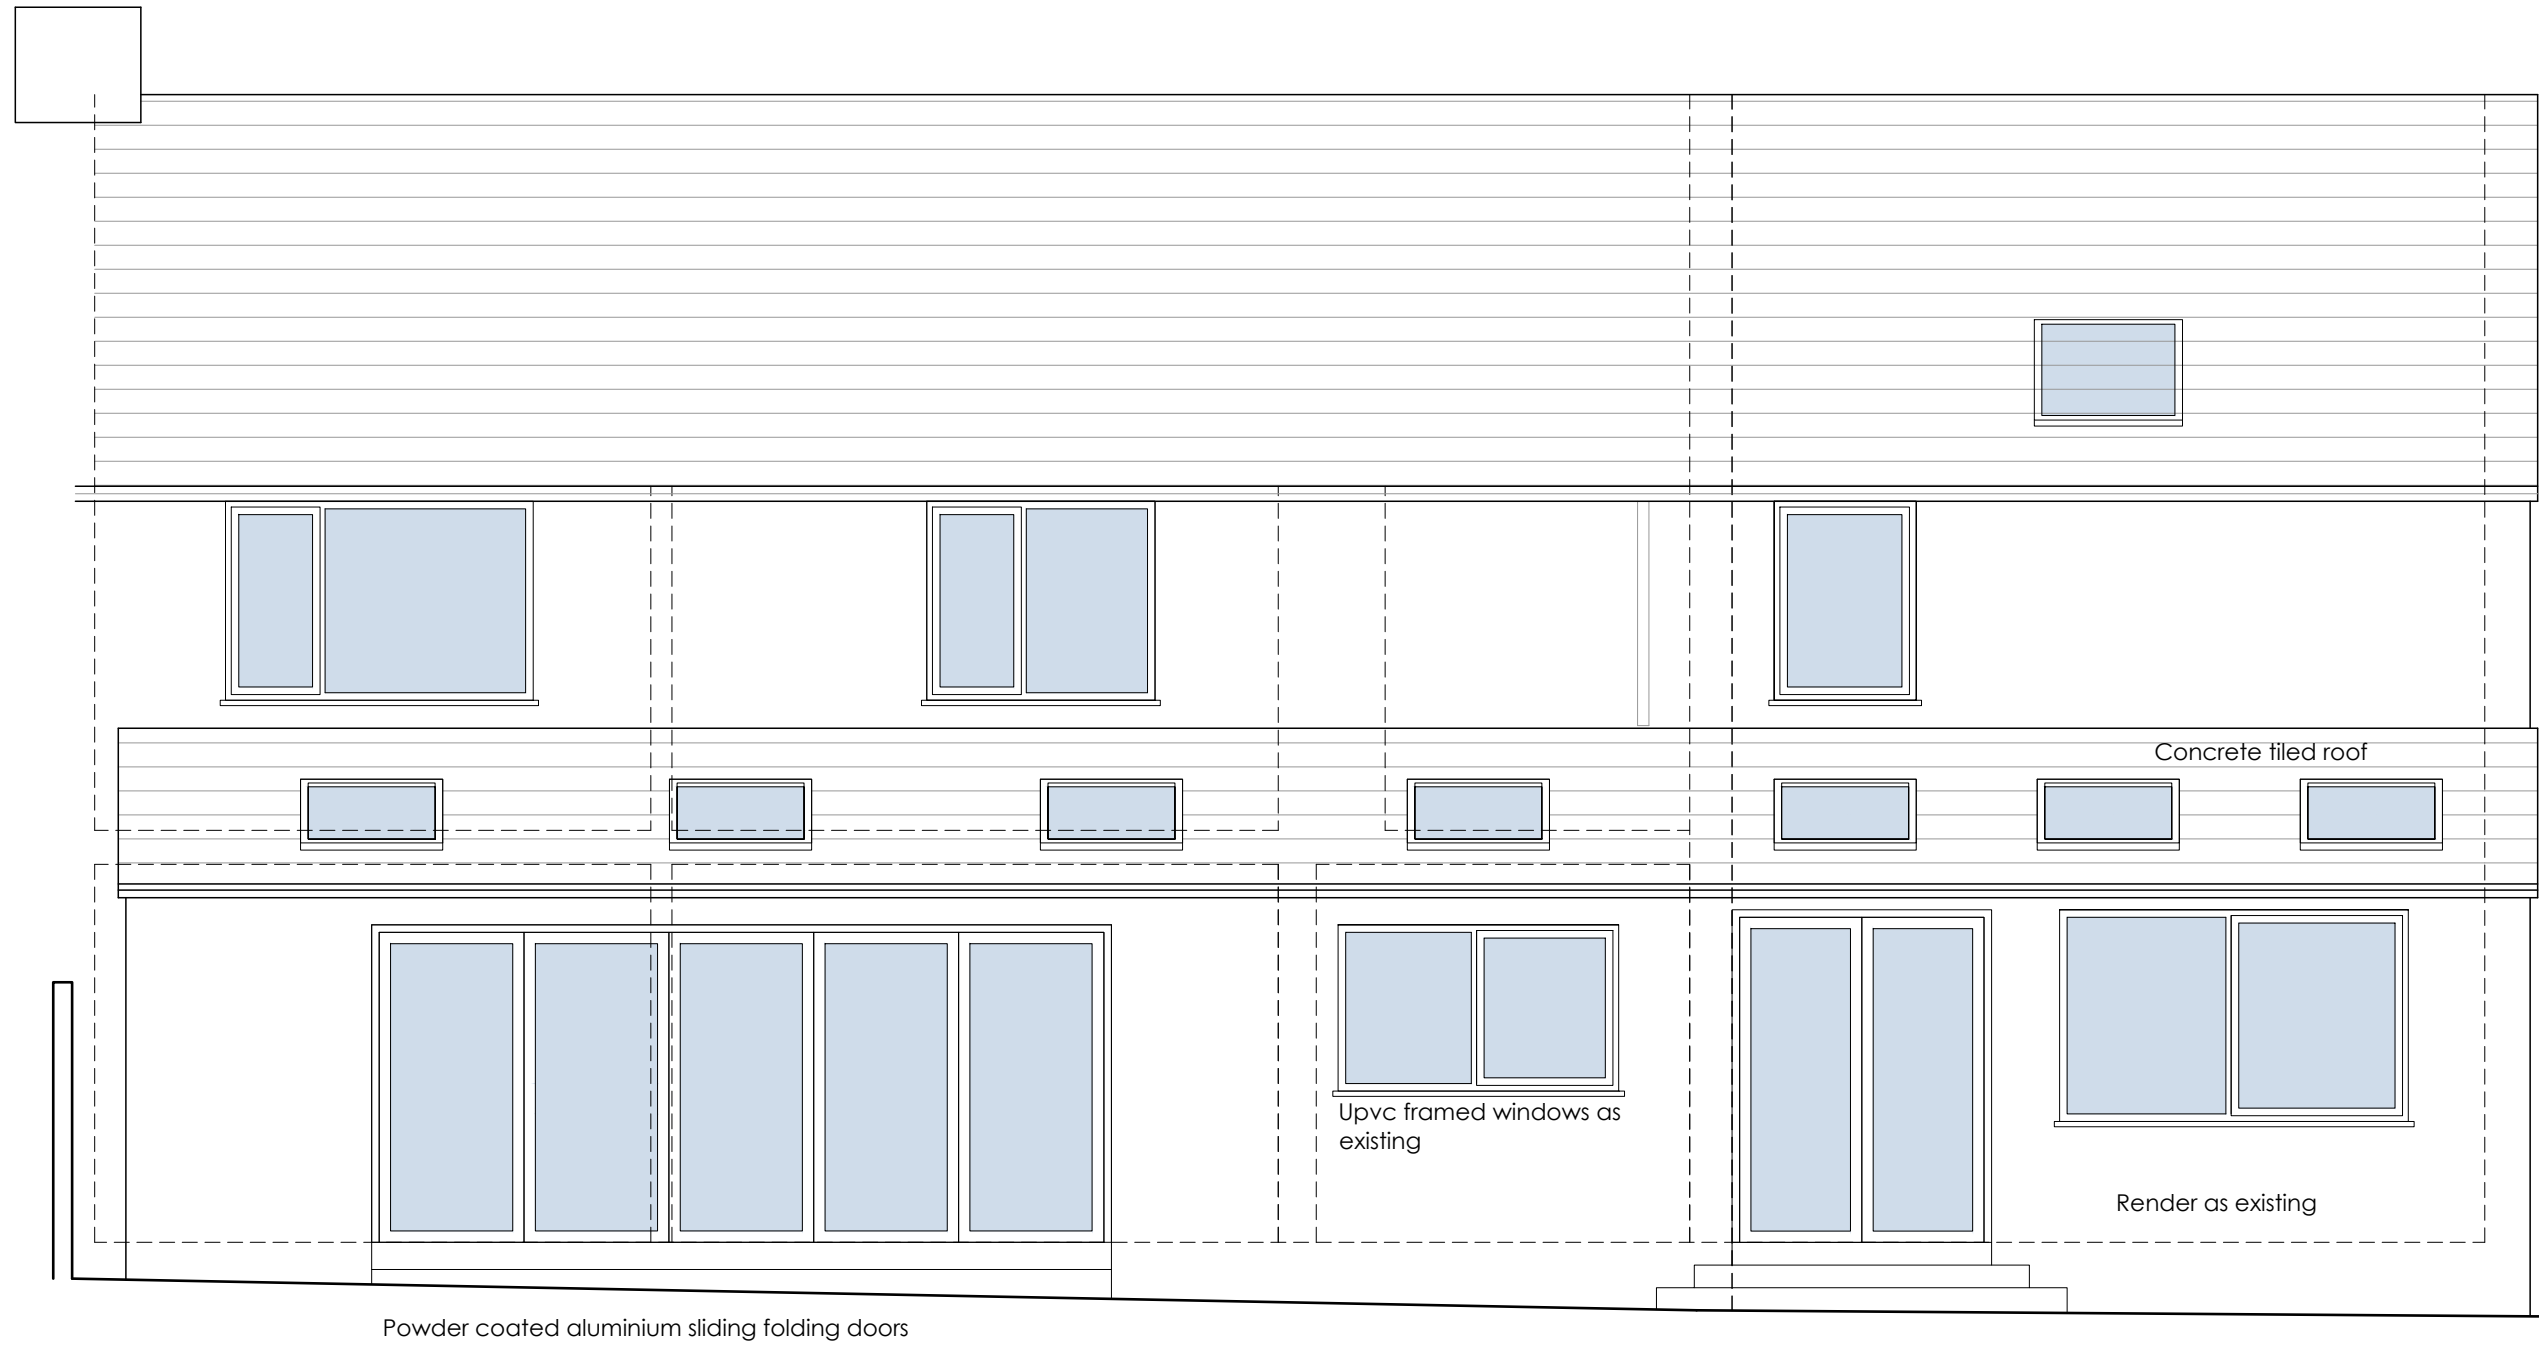


Proposed Rear (southerly) Elevation

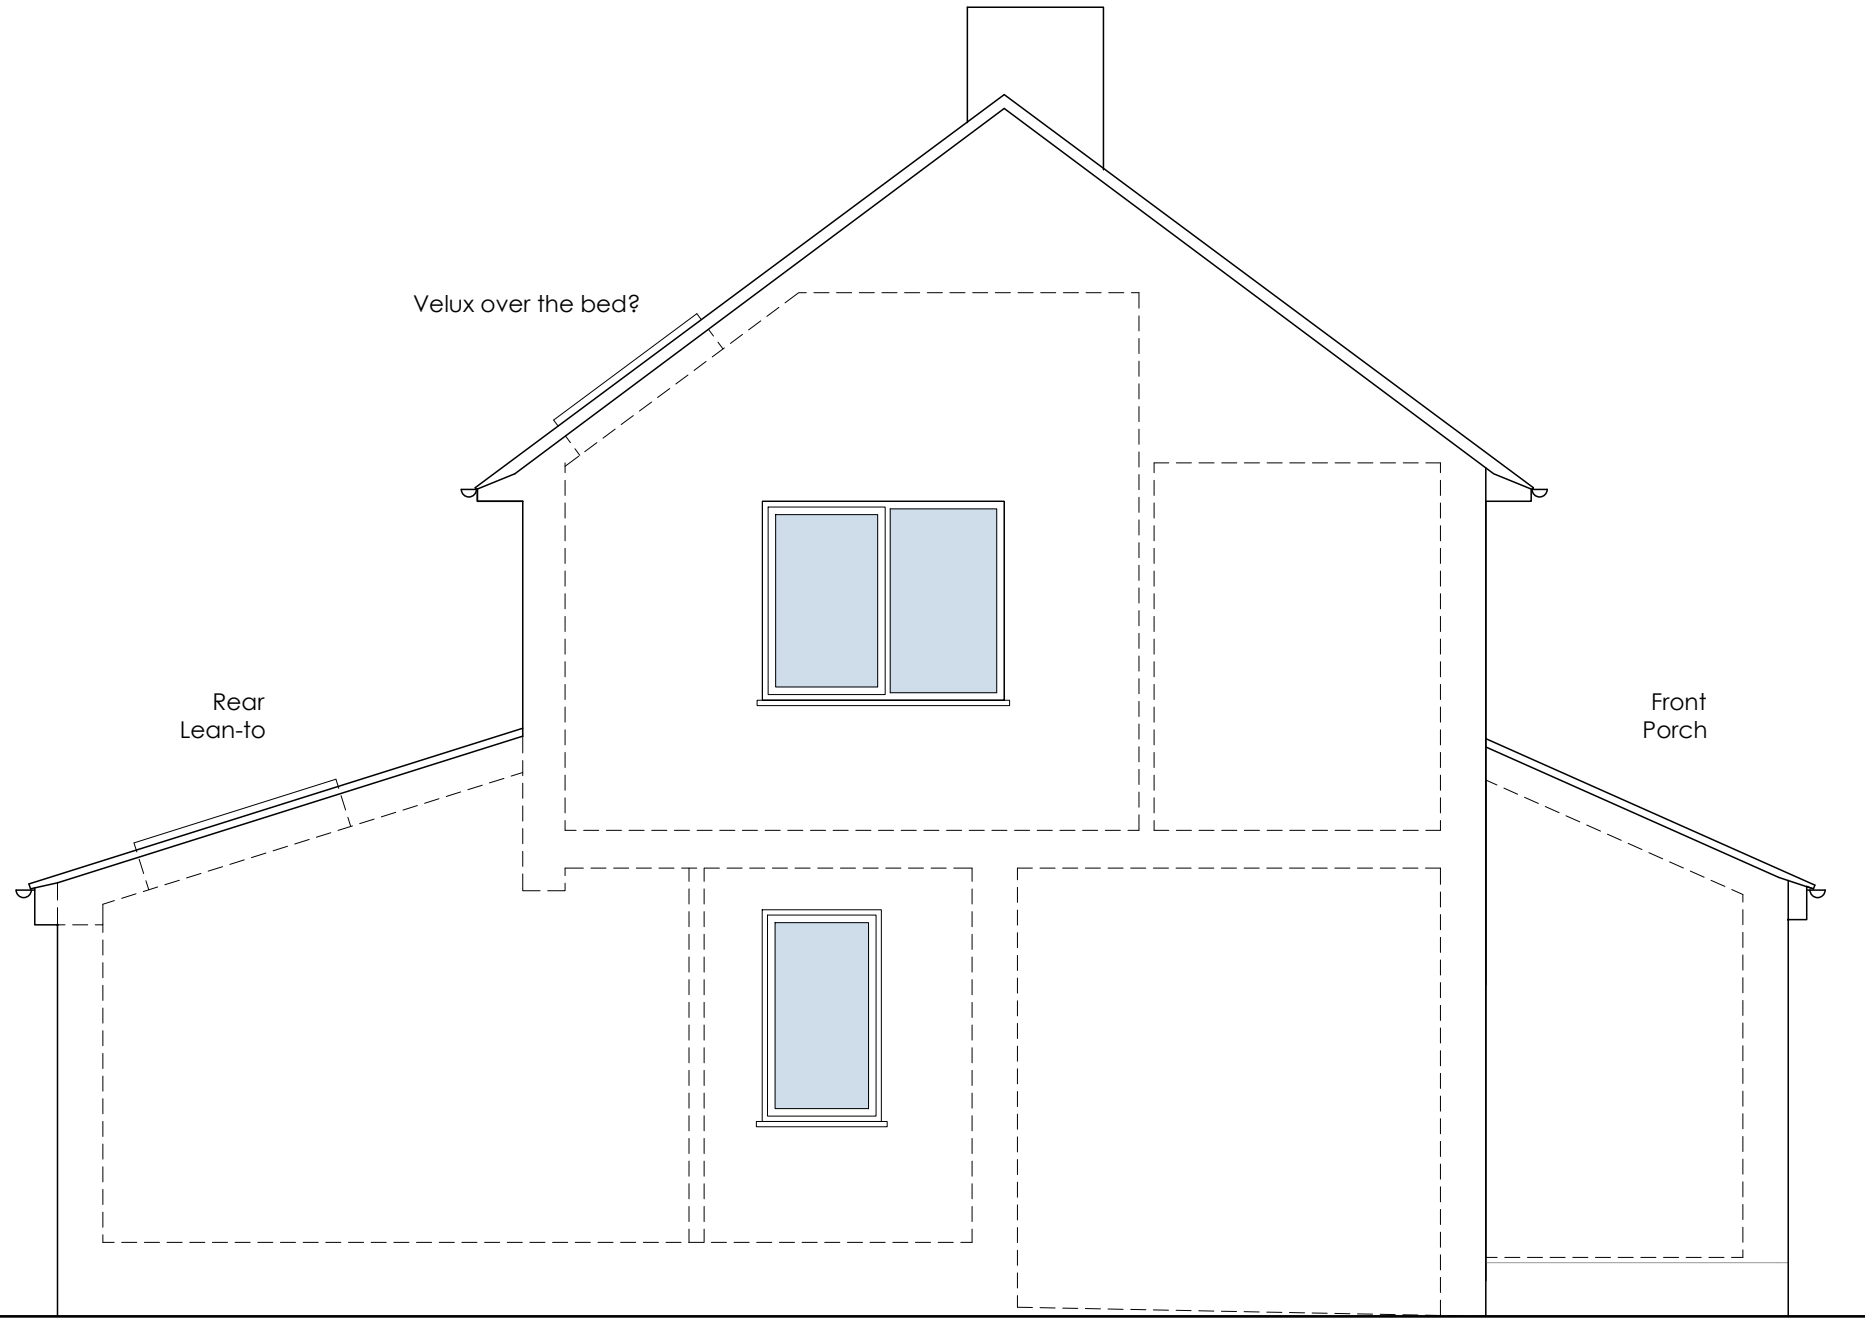

Proposed Side (Easterly) Elevation

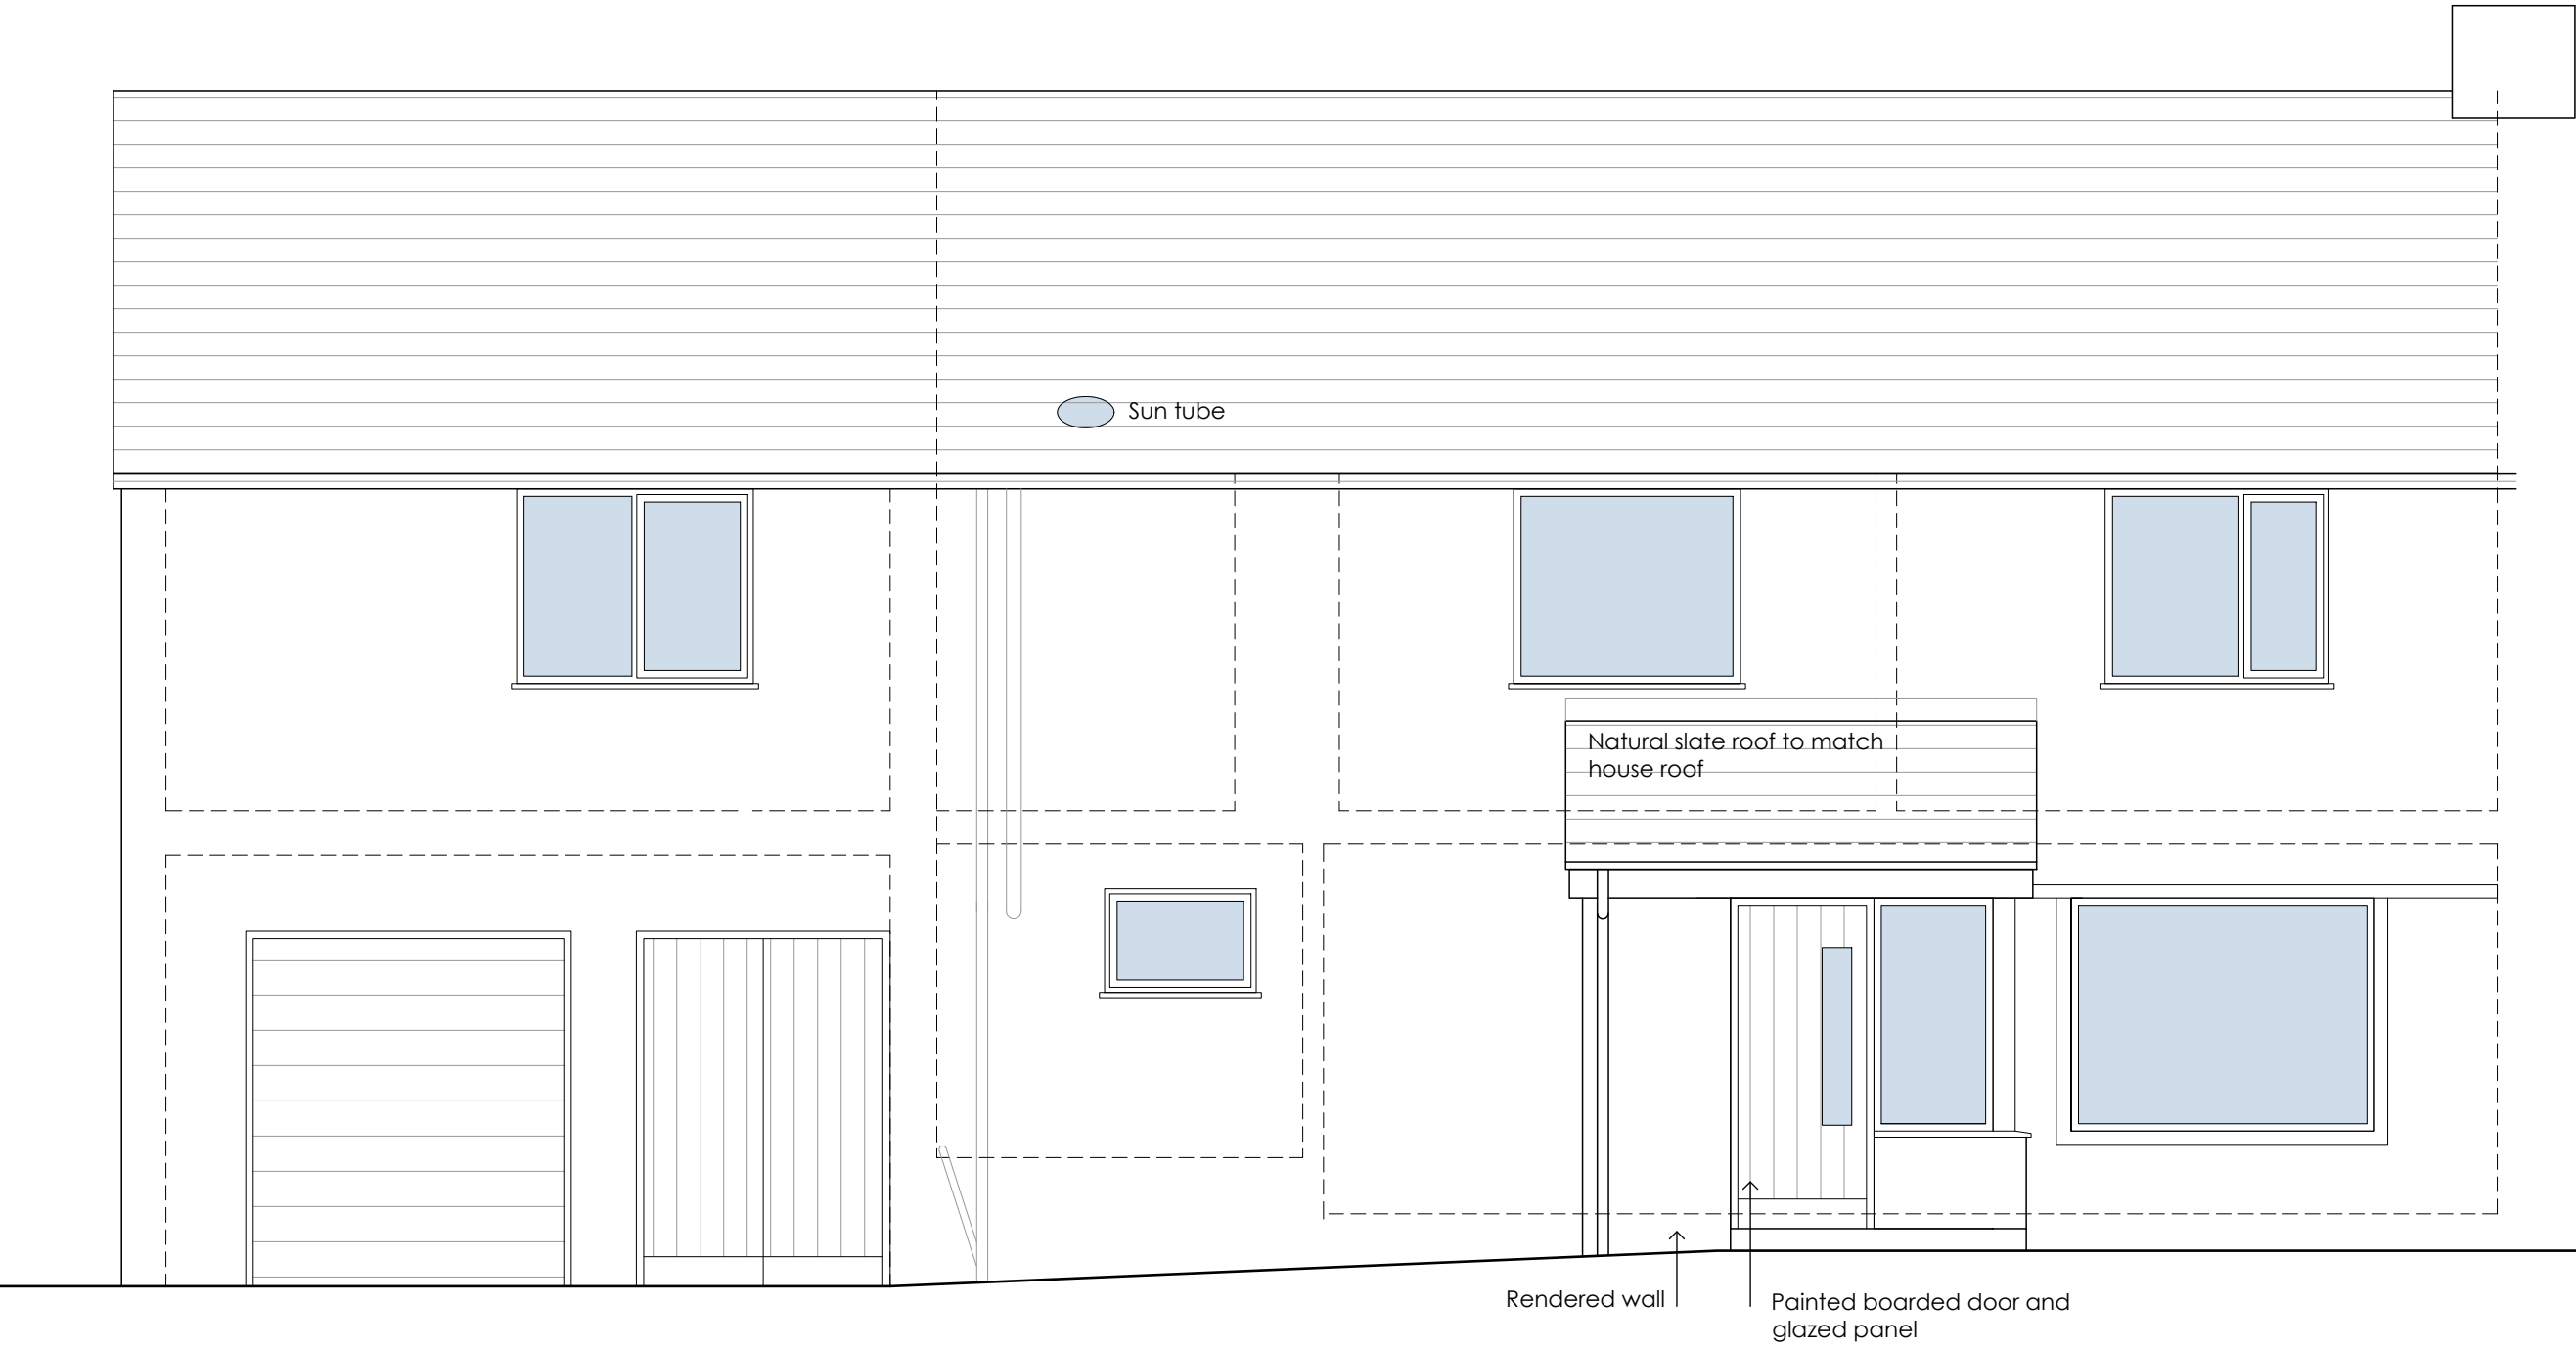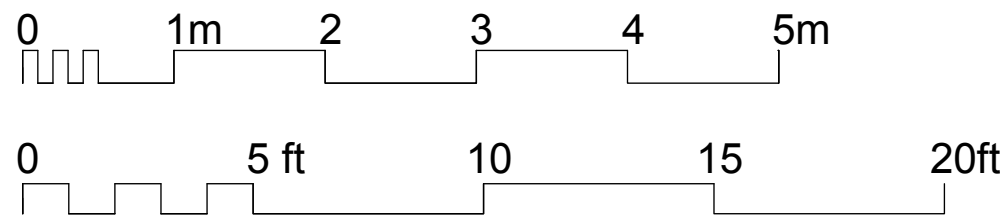

Proposed Front (Northerly) Elevation

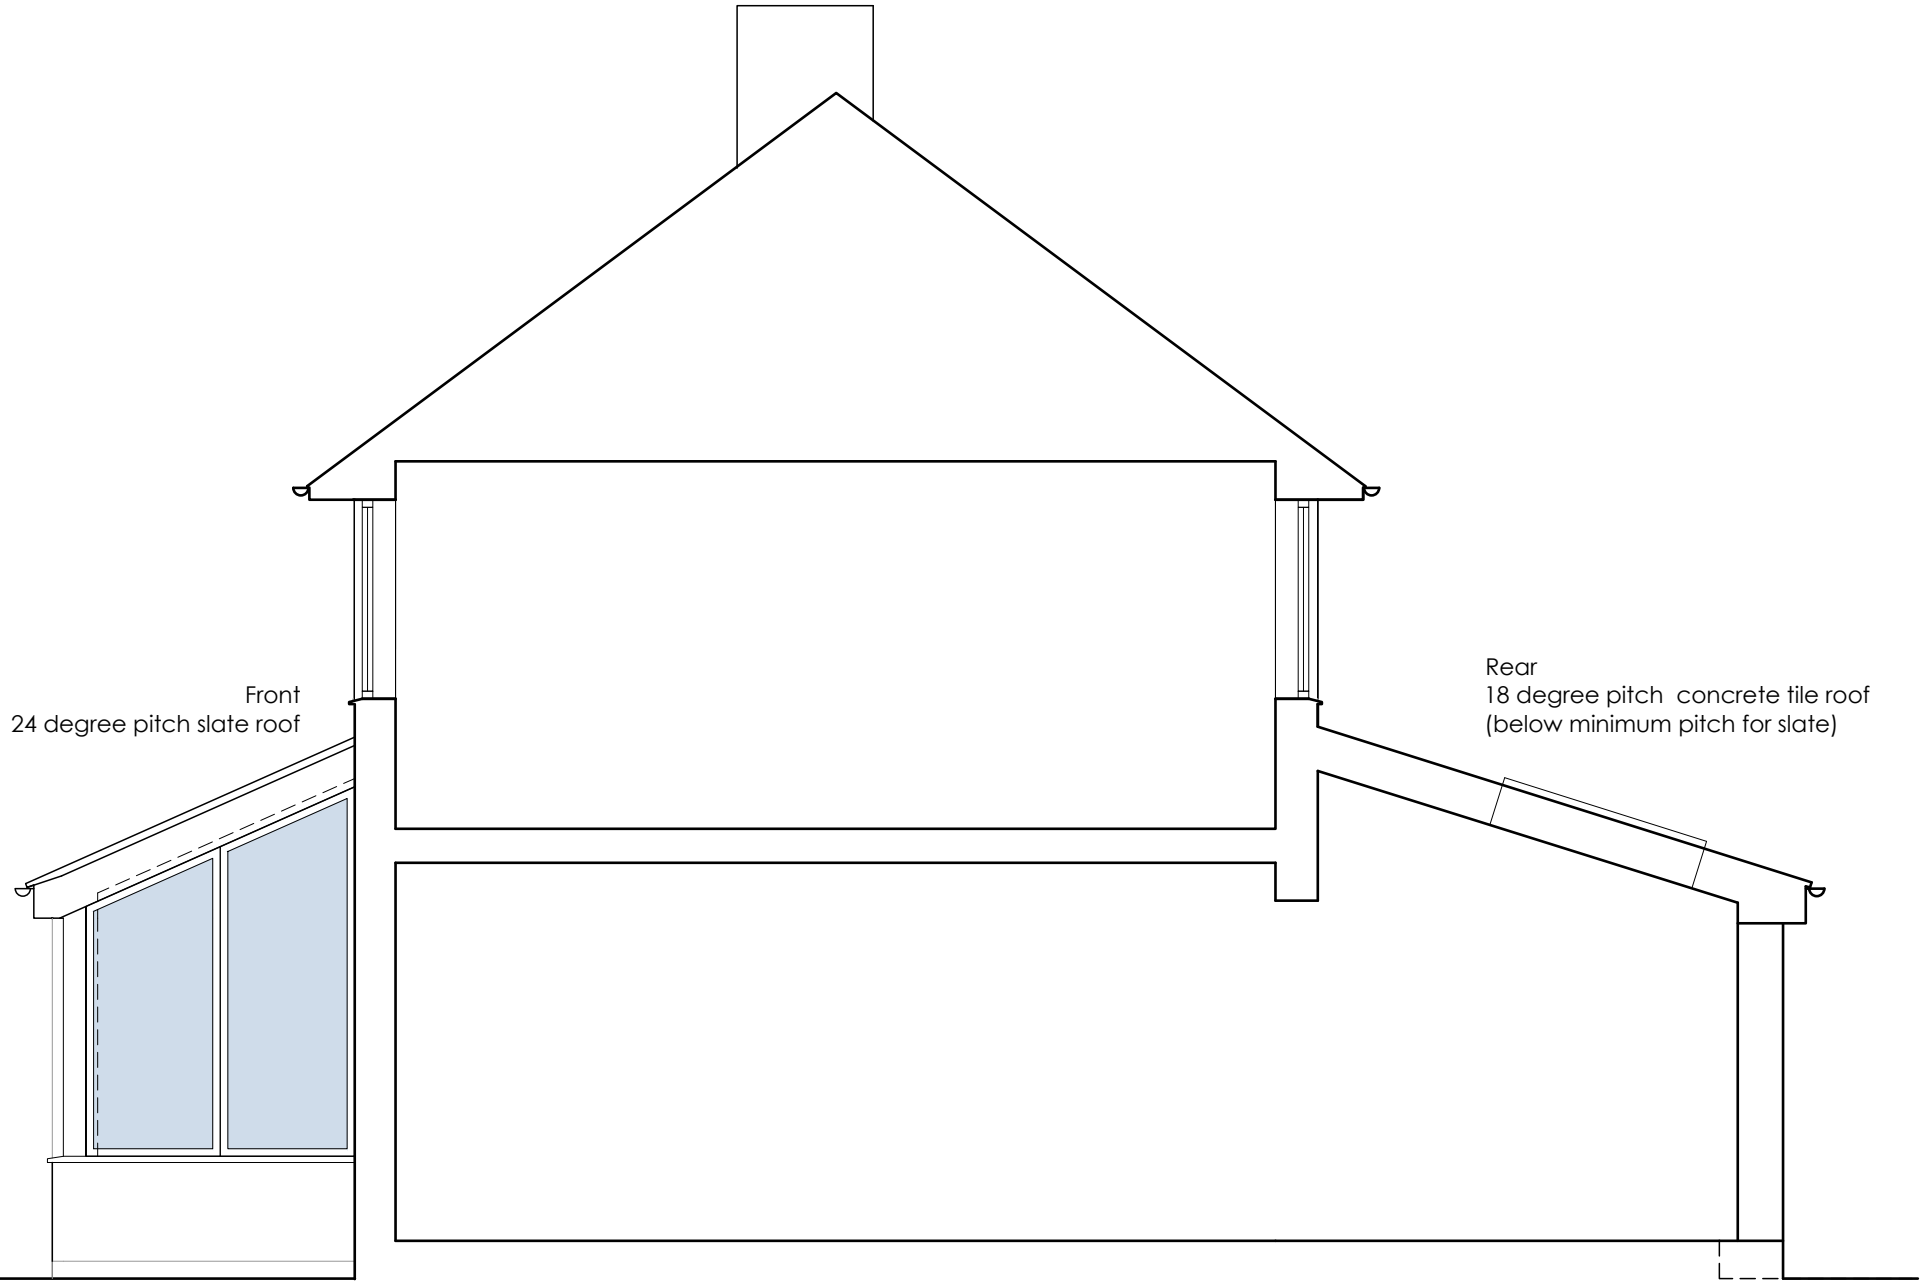

Proposed Easterly Sectional Elevation

Proposed Elevations

1 Wastwater Rise

Seascale
for Mr and Mrs Kennish

DRAWING NO.: 21.12.06a
SCALE: 1:50@A1
DRAWN BY: CW
DATE: May 2021



43 The Mount | Papcastle | Cockermouth | Cumbria | CA13 0JZ
studio@wkdesignarchitects.co.uk | www.wkdesignarchitects.co.uk
Carolyn Williamson 07773 329572 | Paul Kitchin 07968 094847