

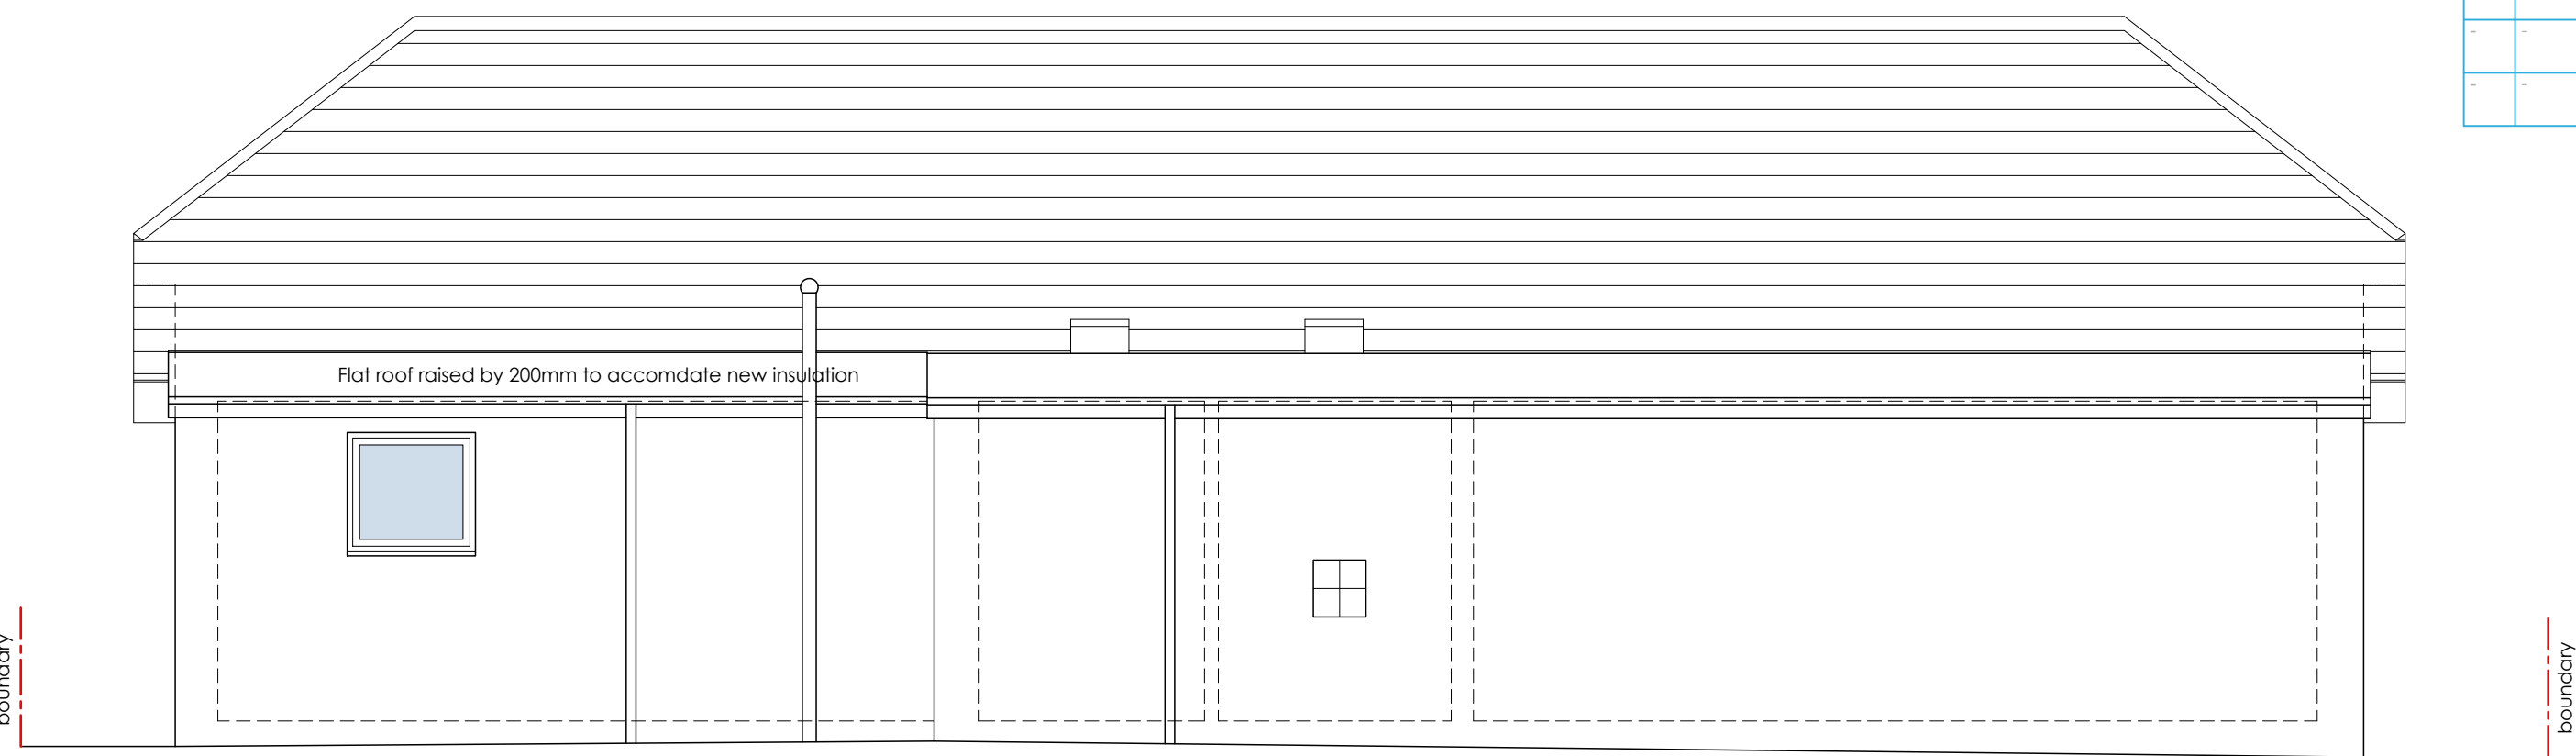


RV	DATE	COMMENTS
A	22.11.22	Addition of ASHP. Naming of pavers and tiles on the drawing
-	-	-
-	-	-
-	-	-

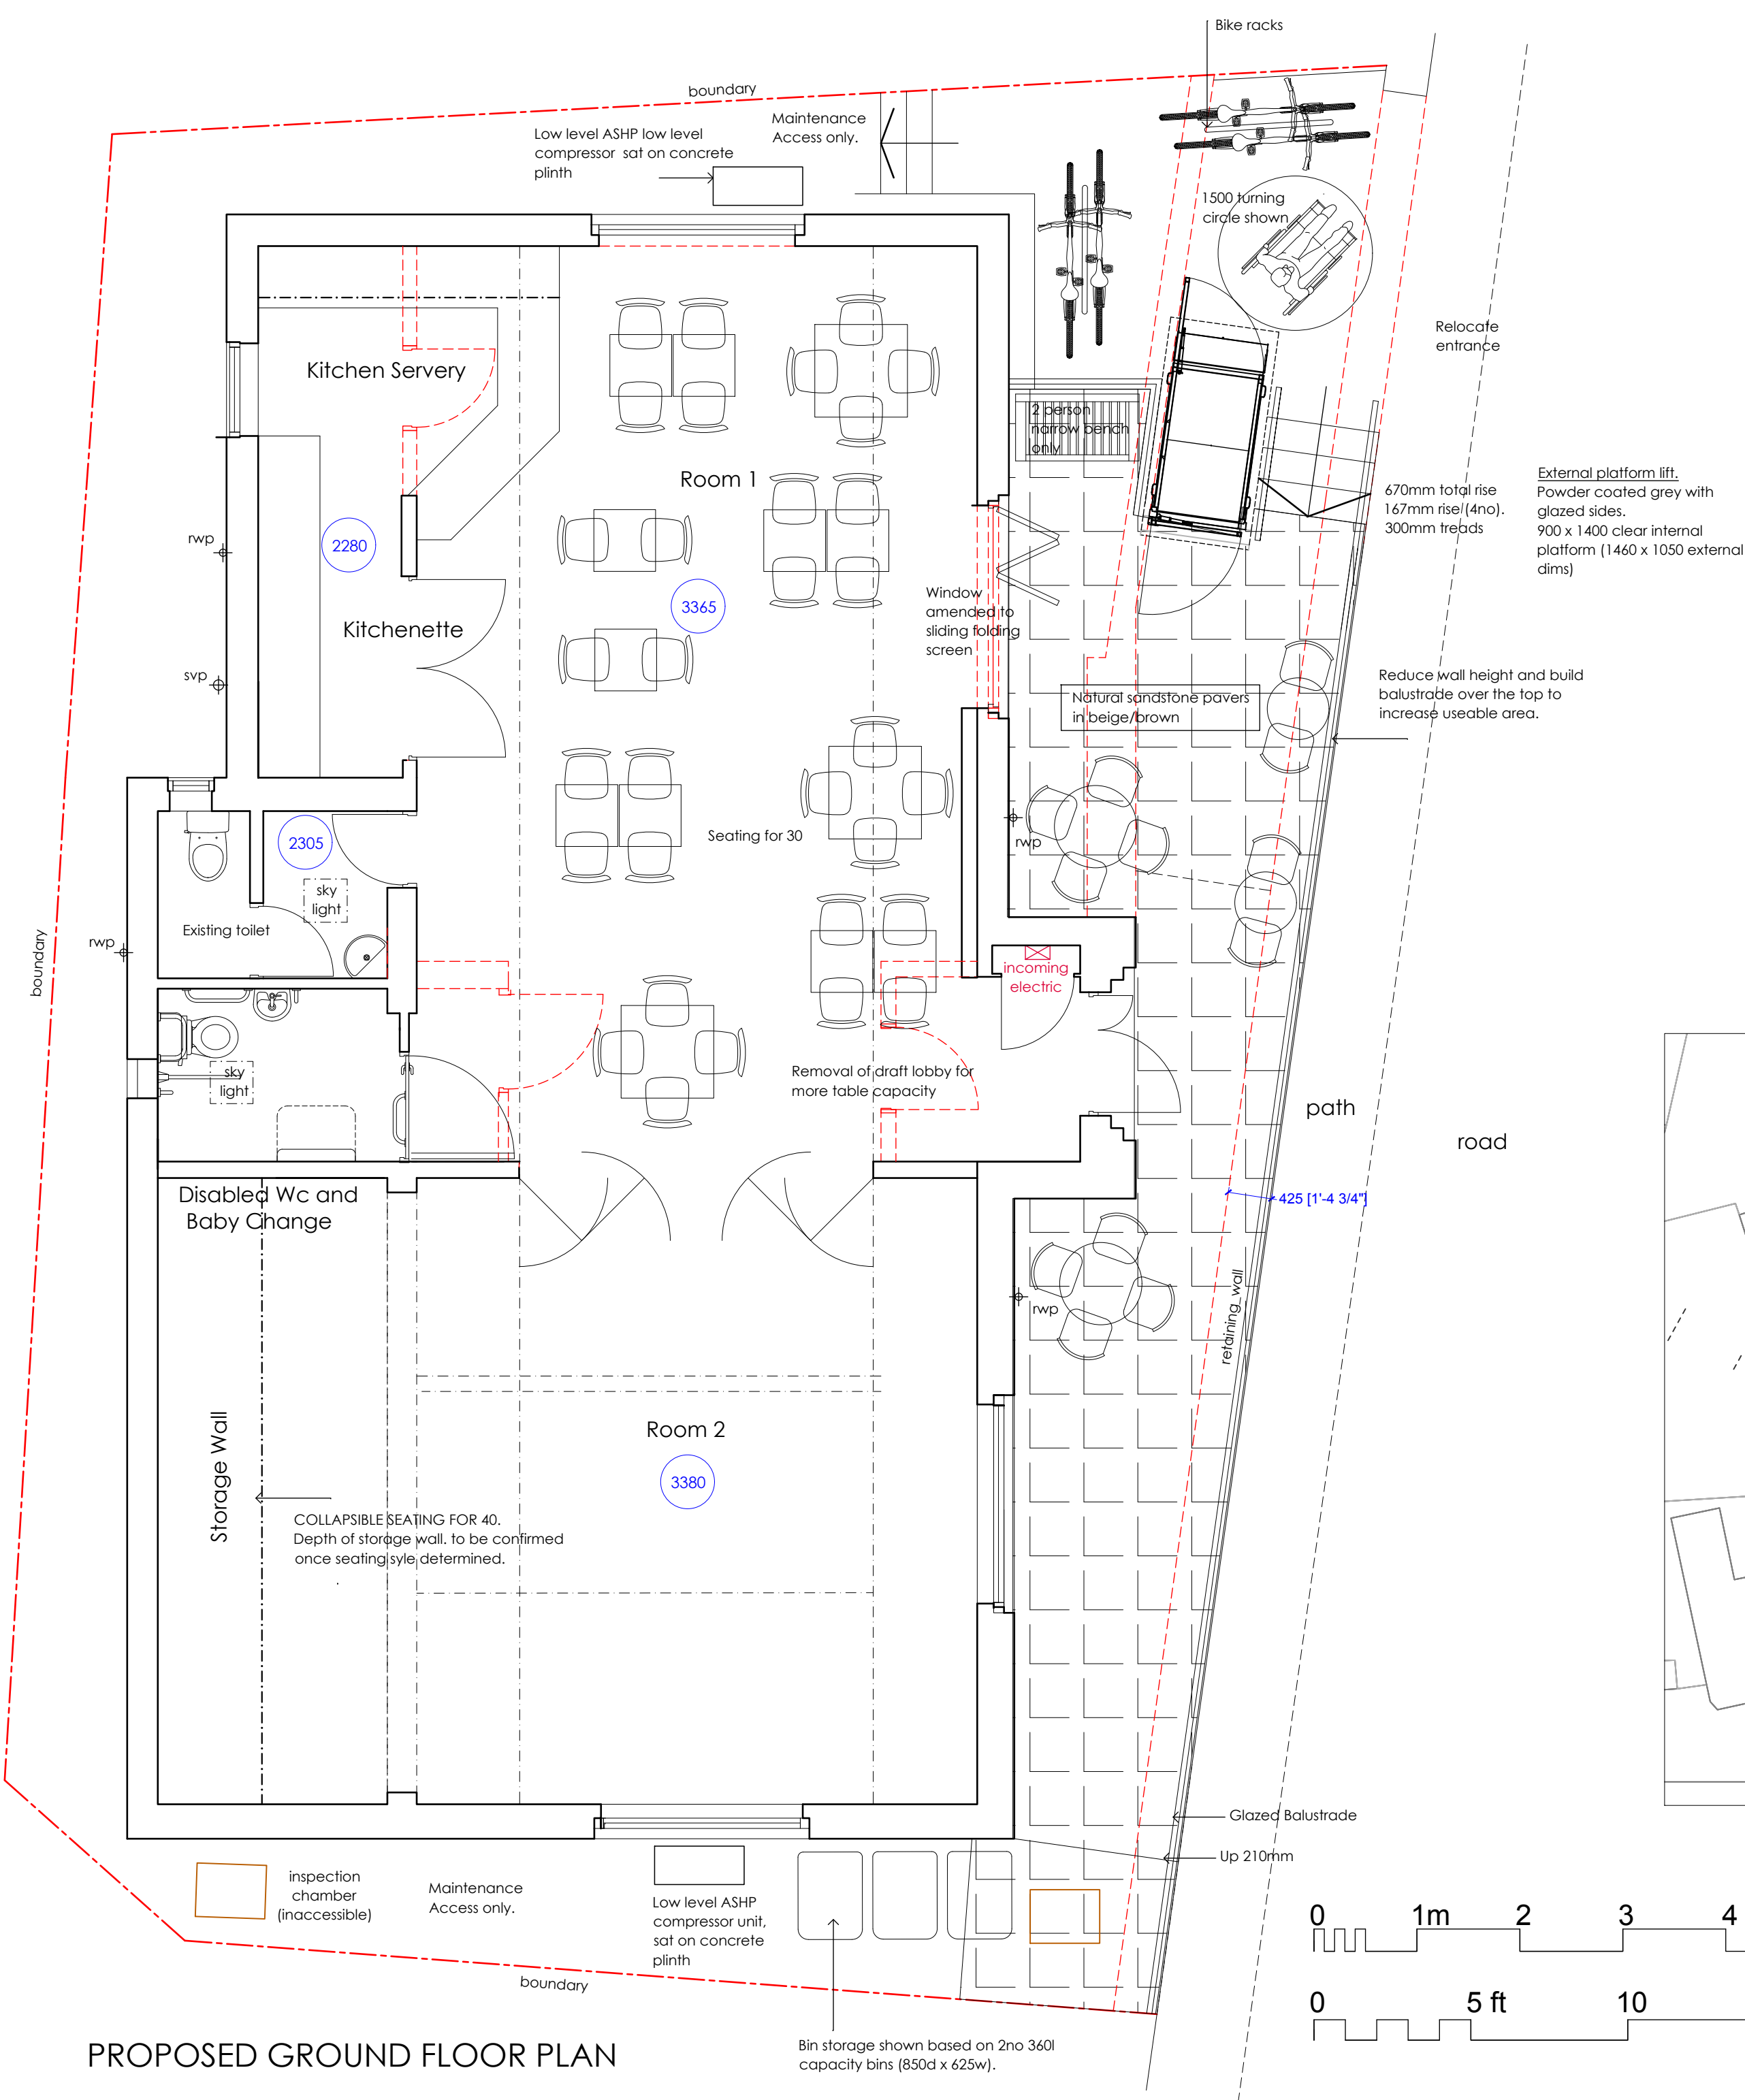


Proposed Elevations
1:50 scale

Rear (E) Elevation

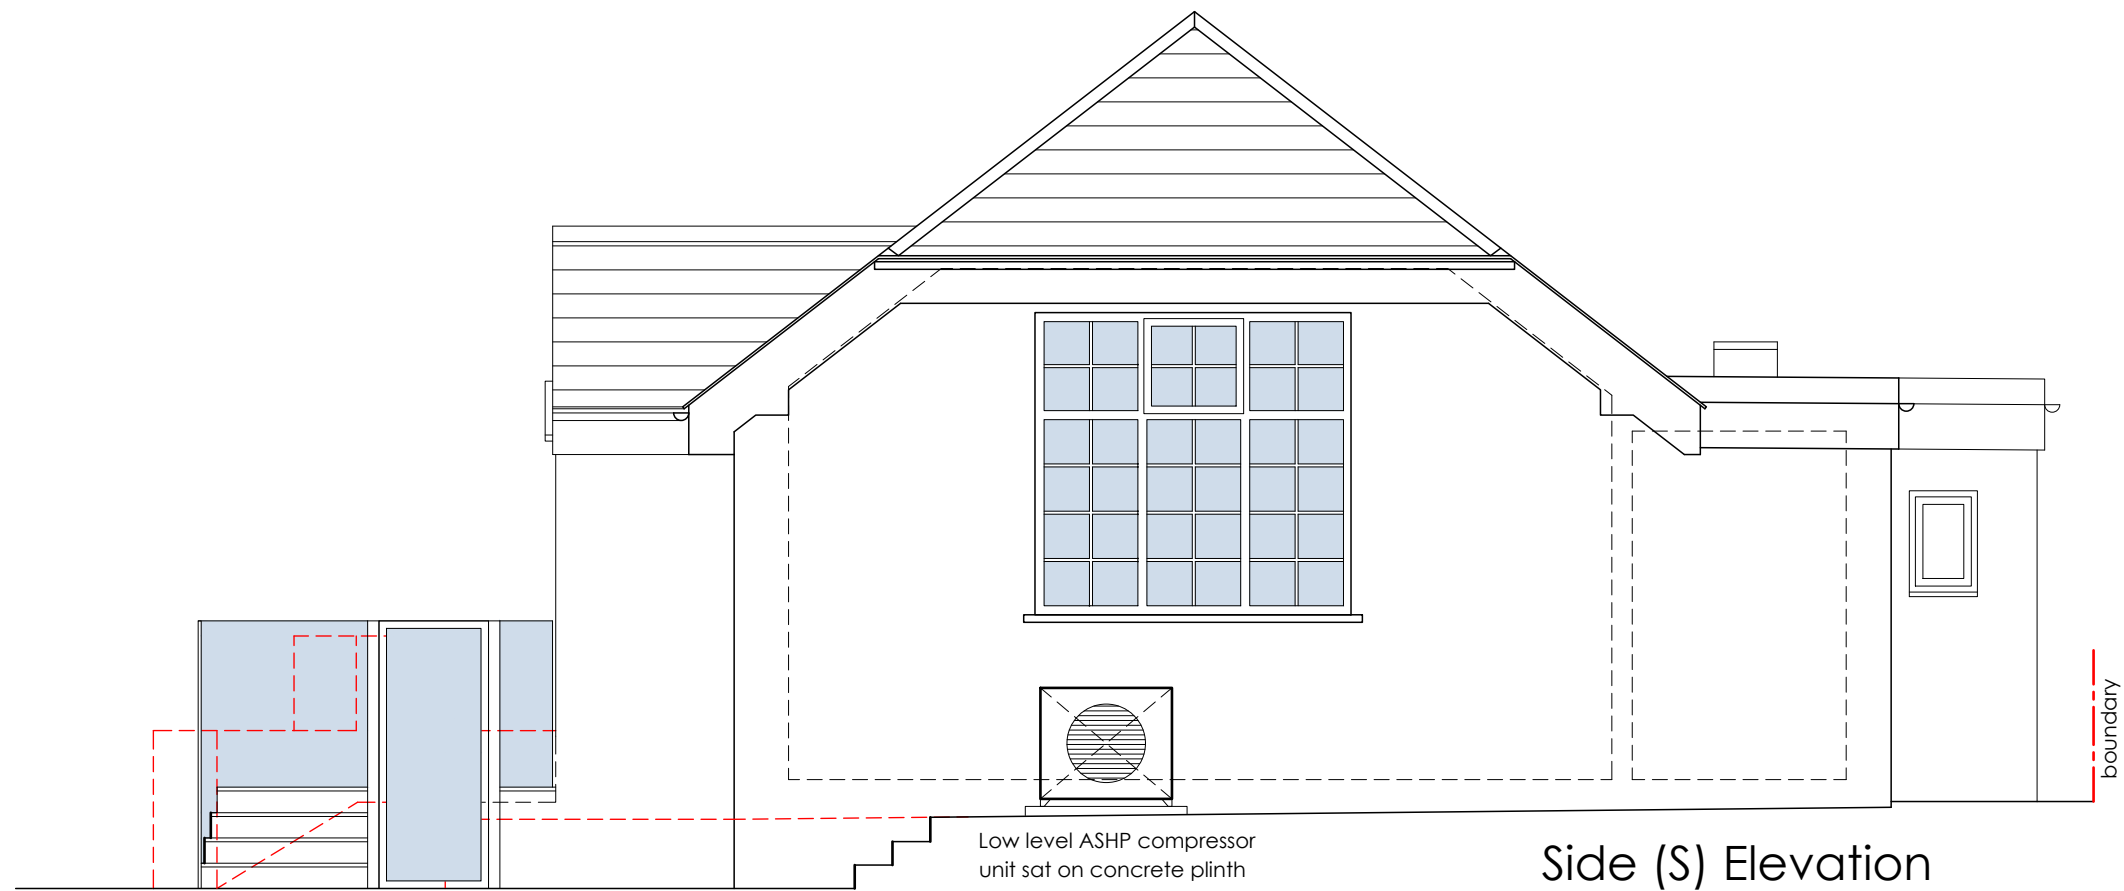

Side (S) Elevation

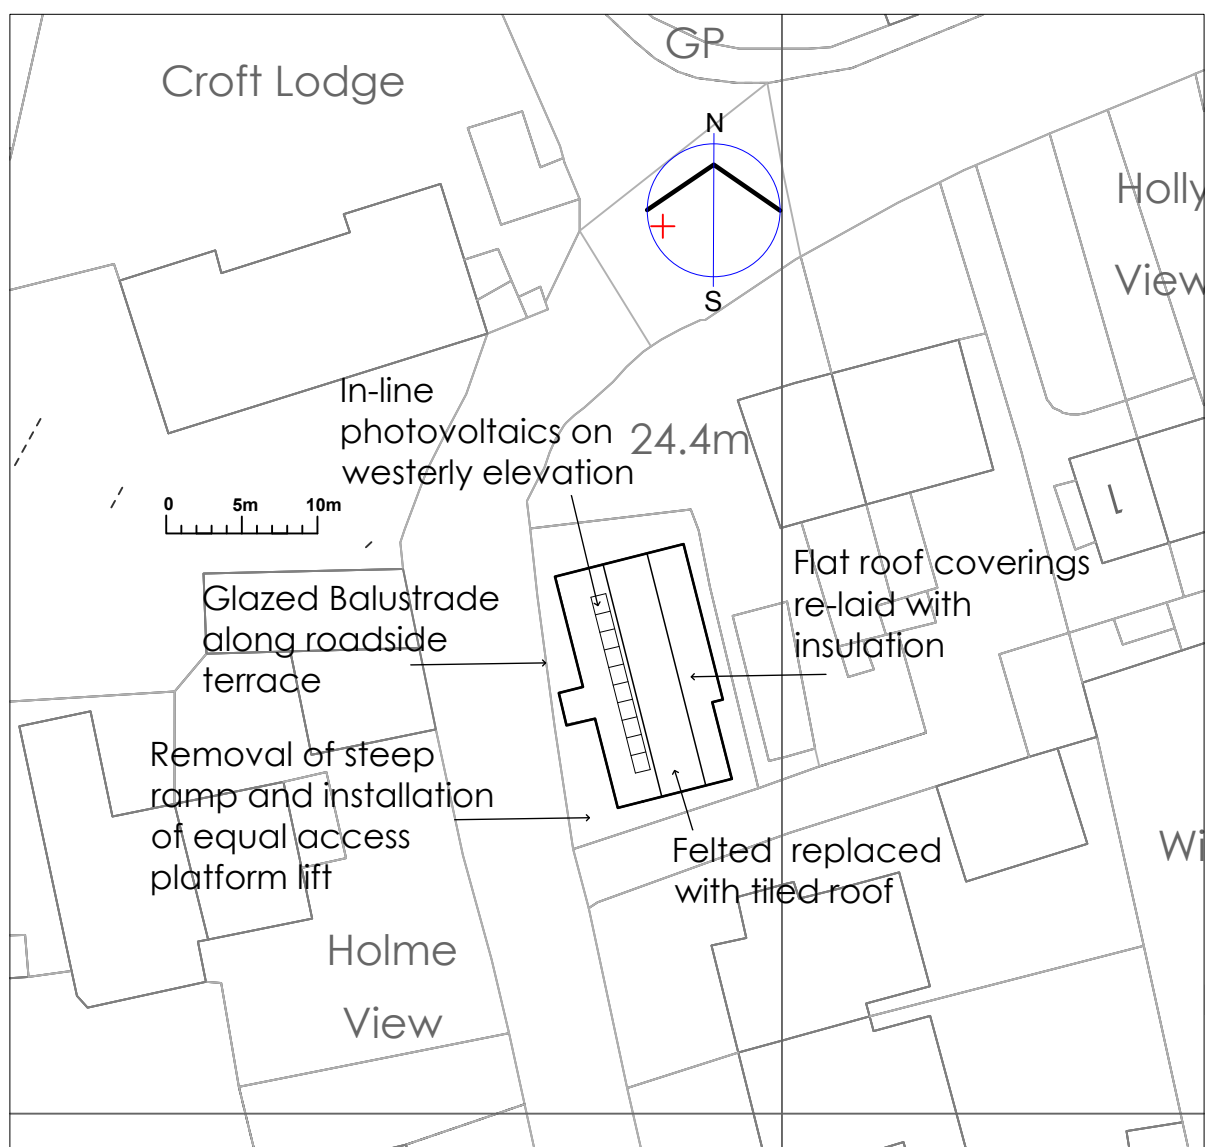


Block Plan
1:500 scale



Site Location Plan
1:1250 scale



Front (W) Elevation

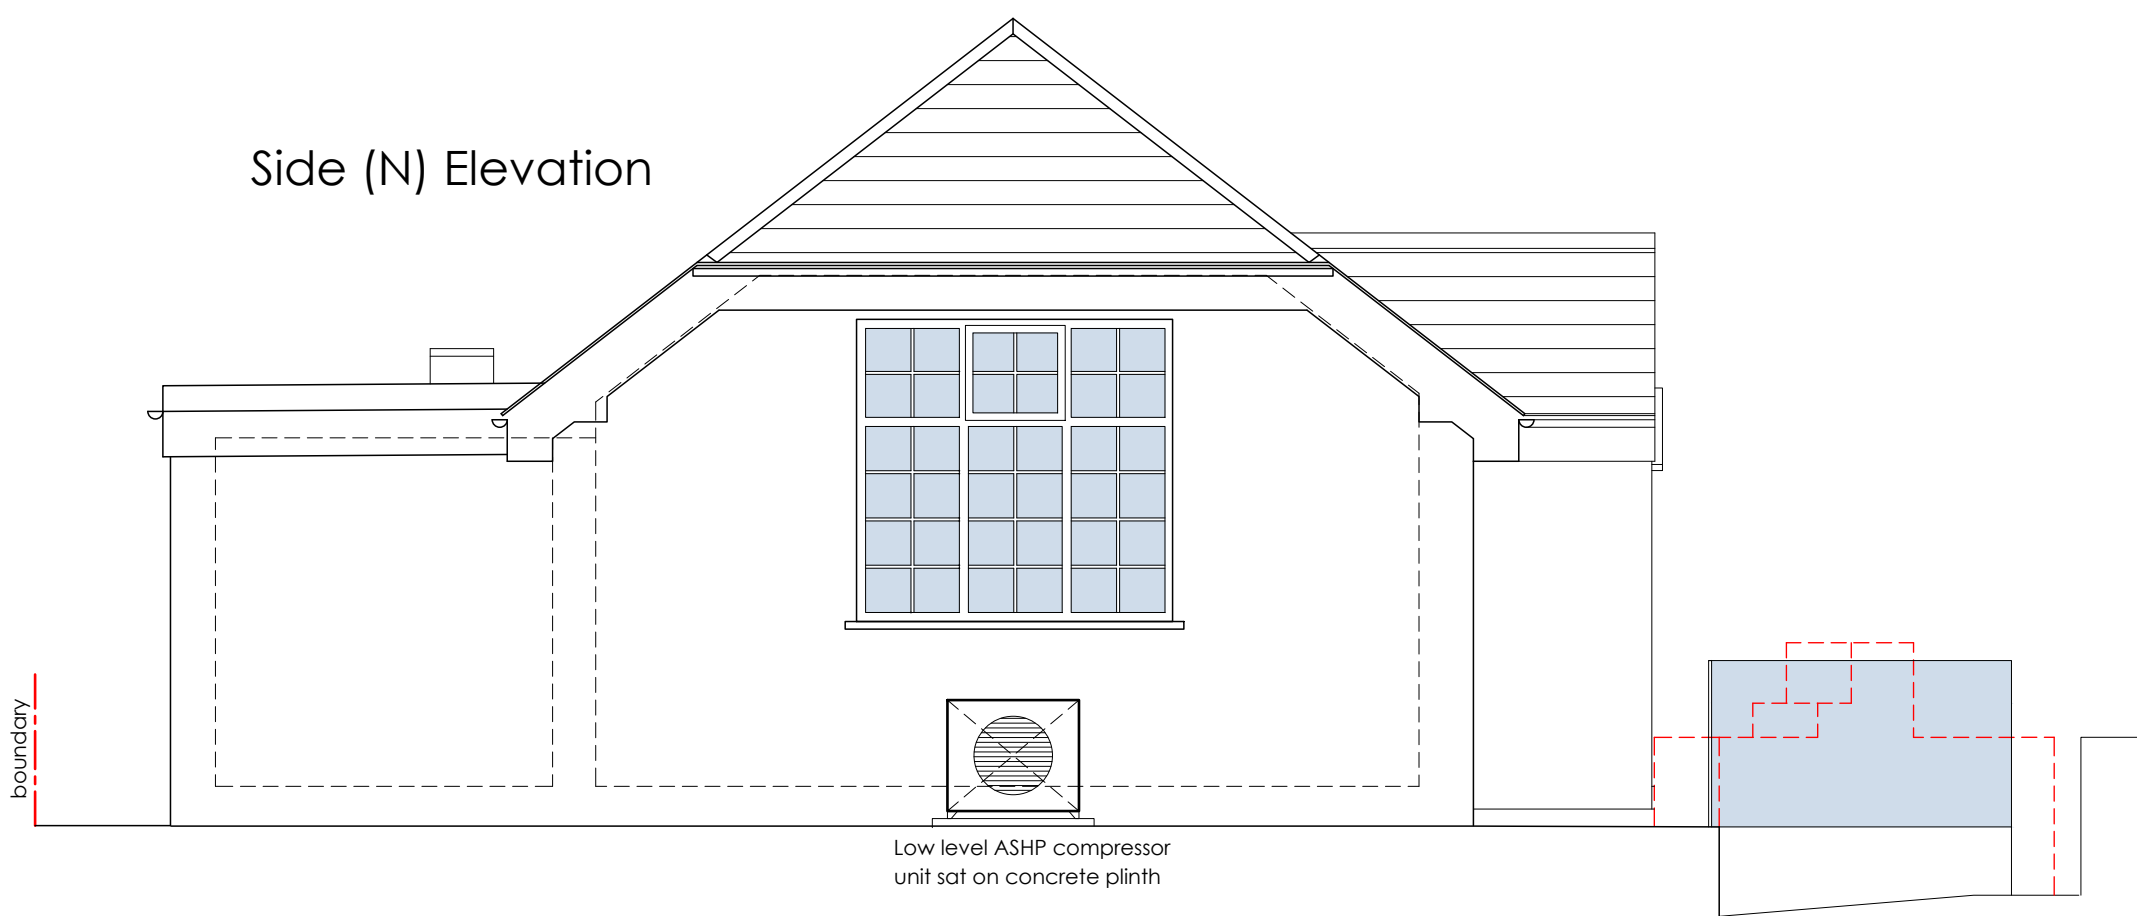

Side (N) Elevation

PROPOSALS BLOCK AND SITE LOCATION

PROPOSED ALTERATIONS READING ROOMS BECKERMET

DRAWING NO.: 22.19.07a
SCALE: 1:50@A1
DRAWN BY: CW
DATE: Sept 2022



43 The Mount | Papcastle | Cockermouth | Cumbria | CA13 0JZ
studio@wkdesignarchitects.co.uk | www.wkdesignarchitects.co.uk
Carolyn Williamson 07773 329572 | Paul Kitchen 07968 094847